

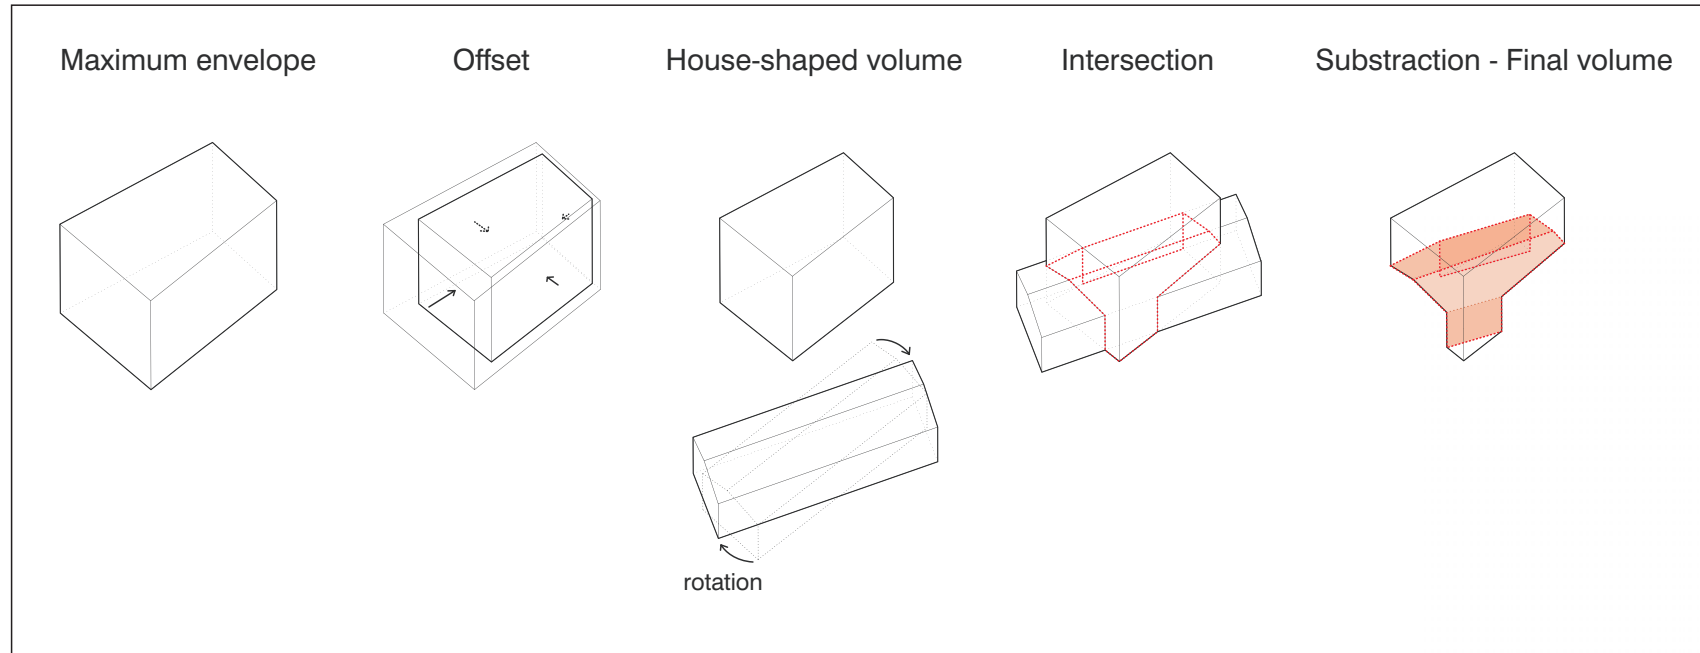


ARBUTHNOT WING

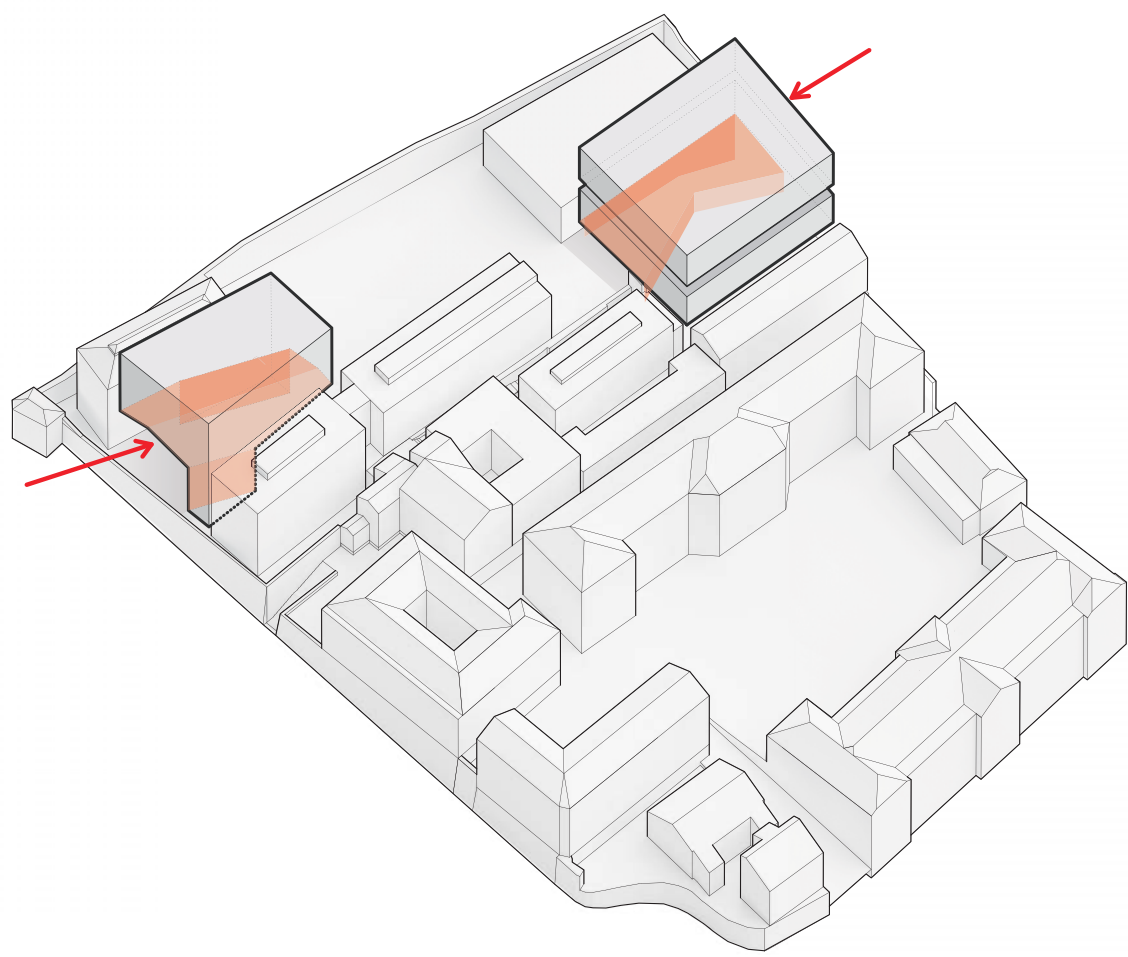

OLD BAILEY WING

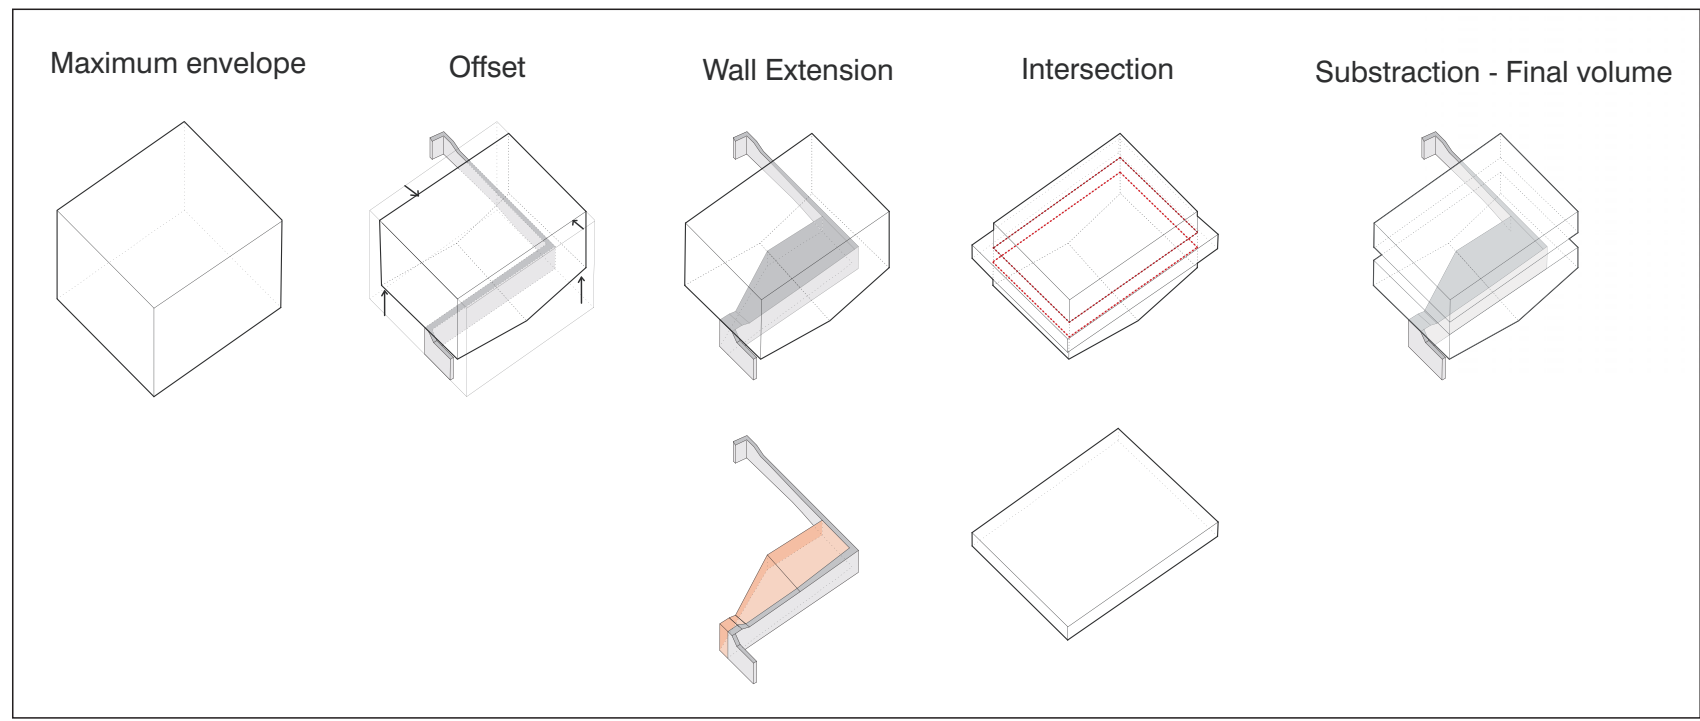

NEW BUILD MASSING

Figure 2.9

Massing and Volume Definition of New Buildings

FILE: 0095646w1
DATE: 28/12/2010

Environmental
Resources
Management



賽馬會文物保育有限公司
The Jockey Club CPS Limited