










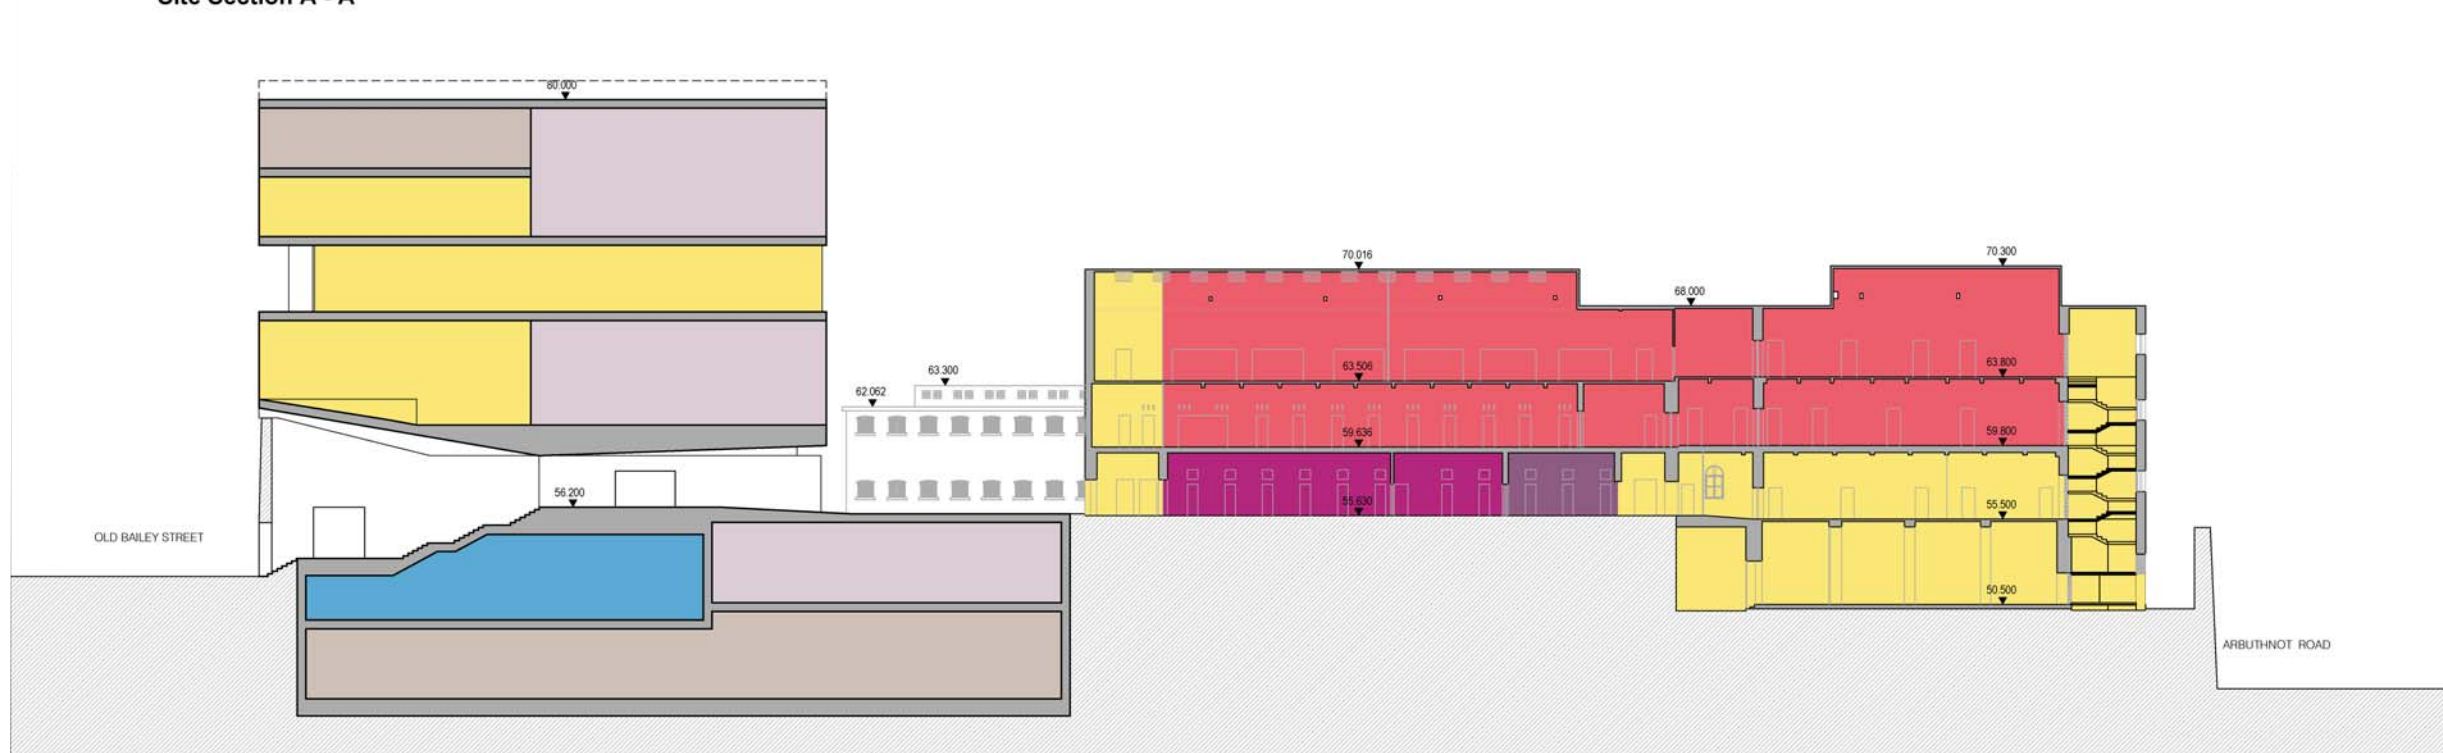


Site Section A - A

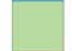

Site Section B - B

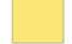USES LEGEND

- | | | | | |
|--|--|--|--|---|
|  F & B AND ANCILLARY SUPPORT |  TOILET |  EDUCATION CENTRE AND ANCILLARY SUPPORT |  ARTS RELATED SUPPORT SPACE |  SITE MANAGEMENT OFFICES AND STORE ROOMS |
|  RETAIL AND ANCILLARY SUPPORT |  PLANT ROOMS AND MAINTENANCE ACCESS |  MULTI-PURPOSE AND ANCILLARY SUPPORT |  POLICE REPORTING CENTRE | |
|  CIRCULATION |  INTERPRETATION ROOM |  ART GALLERY AND ANCILLARY SUPPORT |  ARTS RELATED ORGANISATION ARCHIVES AND RECORD CENTRE | |


NOTE: THE STRUCTURAL FLOOR LEVEL OF MAIN ROOF FOR NEW BUILDINGS WILL NOT EXCEED 80MPD, CERTAIN NON-STRUCTURAL ELEMENTS WILL PROJECT ABOVE THIS STRUCTURAL FLOOR LEVEL, SUCH AS ROOF FINISHES, BUILDING MAINTENANCE SYSTEM, LIGHTNING PROTECTION PROVISION, ARCHITECTURAL FEATURE AND/OR SKYLIGHT, SUBJECT TO DETAIL DESIGN DEVELOPMENT.

Figure 2.9

Proposed Master Layout
Section A-A & B-B

FILE: 0095646w12
DATE: 04/01/2011

Environmental
Resources
Management

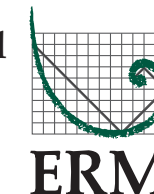

賽馬會文物保育有限公司
The Jockey Club CPS Limited