


Printed by : 1/28/2013
 Filename : G:\env\project\217722-70\13 Drawing Deliverables\18 EM&A Manual\06 FinalSubmission\Ch. 13\Figure 13.1.dgn

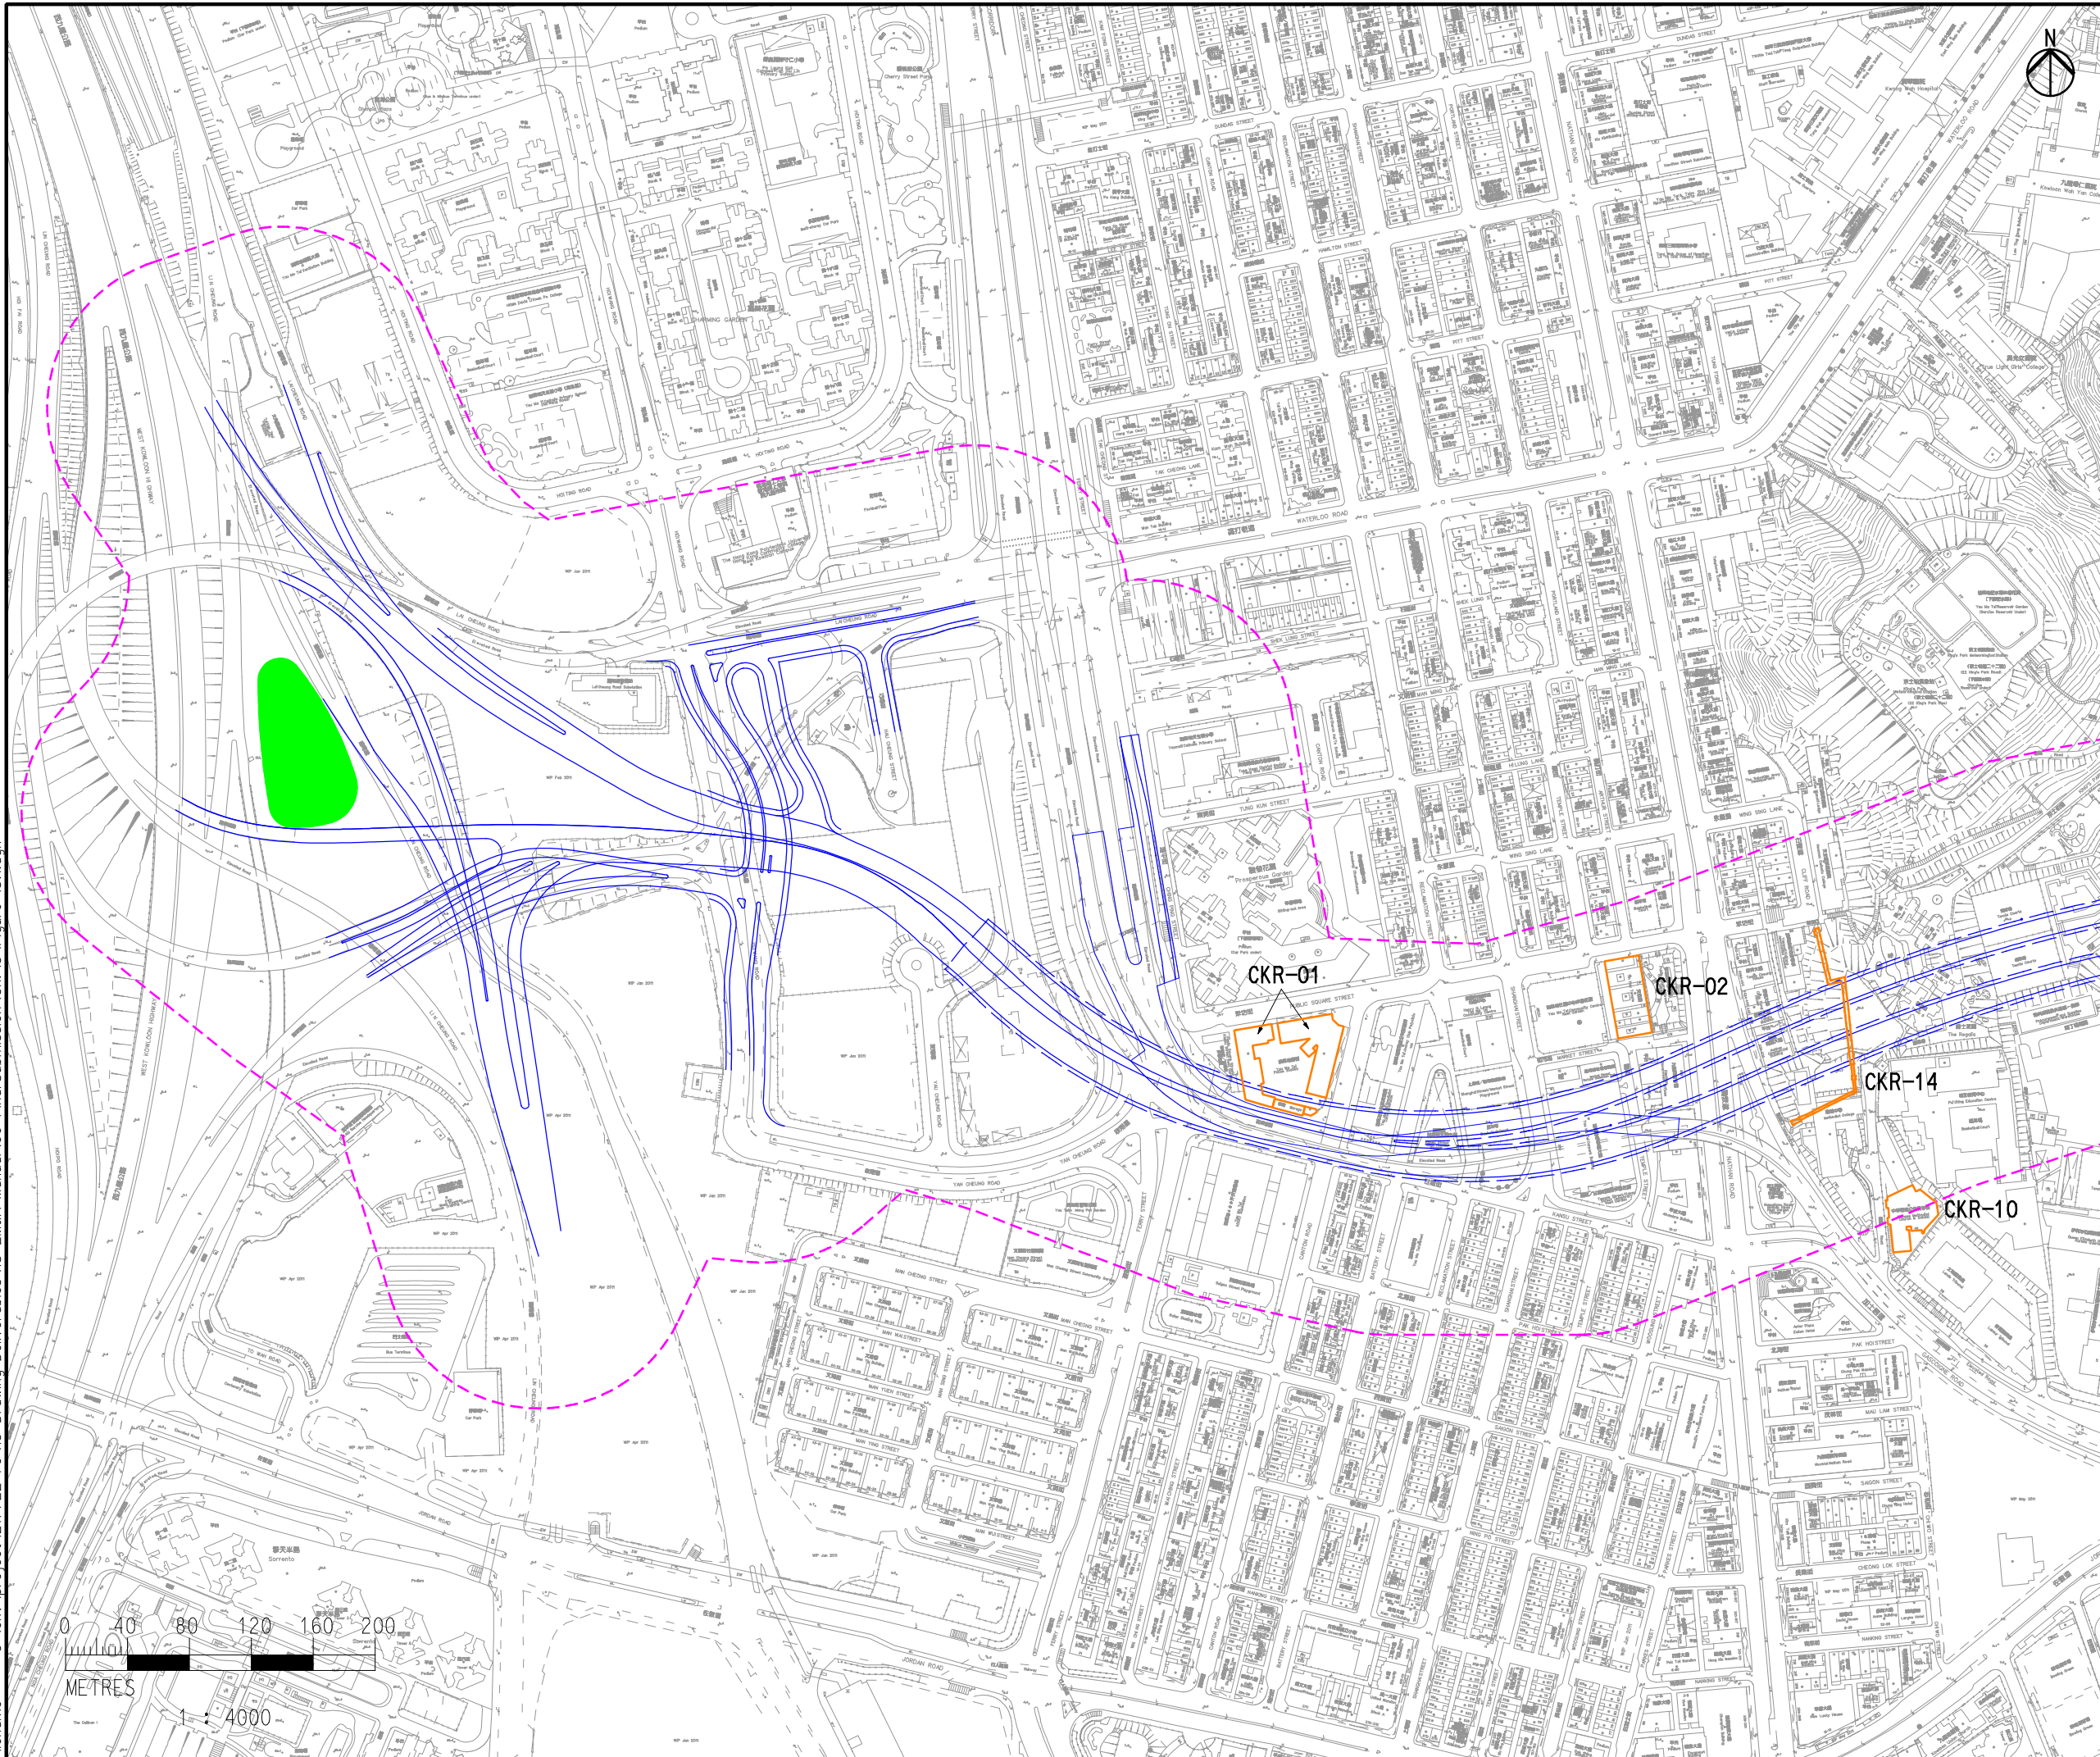

- Legend
- CKR Alignment
 - - - 100m Study Boundary
 - Built Heritage
 - Ventilation Building / Administration Building



E	FIFTH ISSUE	GL	01/13
D	FOURTH ISSUE	GL	12/12
C	THIRD ISSUE	GL	09/12
B	SECOND ISSUE	GL	05/12
A	FIRST ISSUE	GL	12/11
Rev	Description	By	Date

Consultant

ARUP

Project title
Agreement No. CE 43/2010 (HY)
Central Kowloon Route - Design and Construction

Drawing title
Location of Built Heritage Resources in Yau Ma Tei Required Mitigation Recommendations

Drawing no. Figure 13.1		Rev. E	
Drawn GL	Date 01/13	Checked FC	Approved ST
Scale 1:4000 ON A3		Status PRELIMINARY	

COPYRIGHT RESERVED

路政署
HIGHWAYS DEPARTMENT
 主要工程管理處
 MAJOR WORKS PROJECT MANAGEMENT OFFICE