


Printed by : 1/2/2013
 Filename : G:\env\project\217722-70\13 Drawing Deliverables\18 EM&A Manual\05 Final\Ch. 13\Figure 13.2.dgn

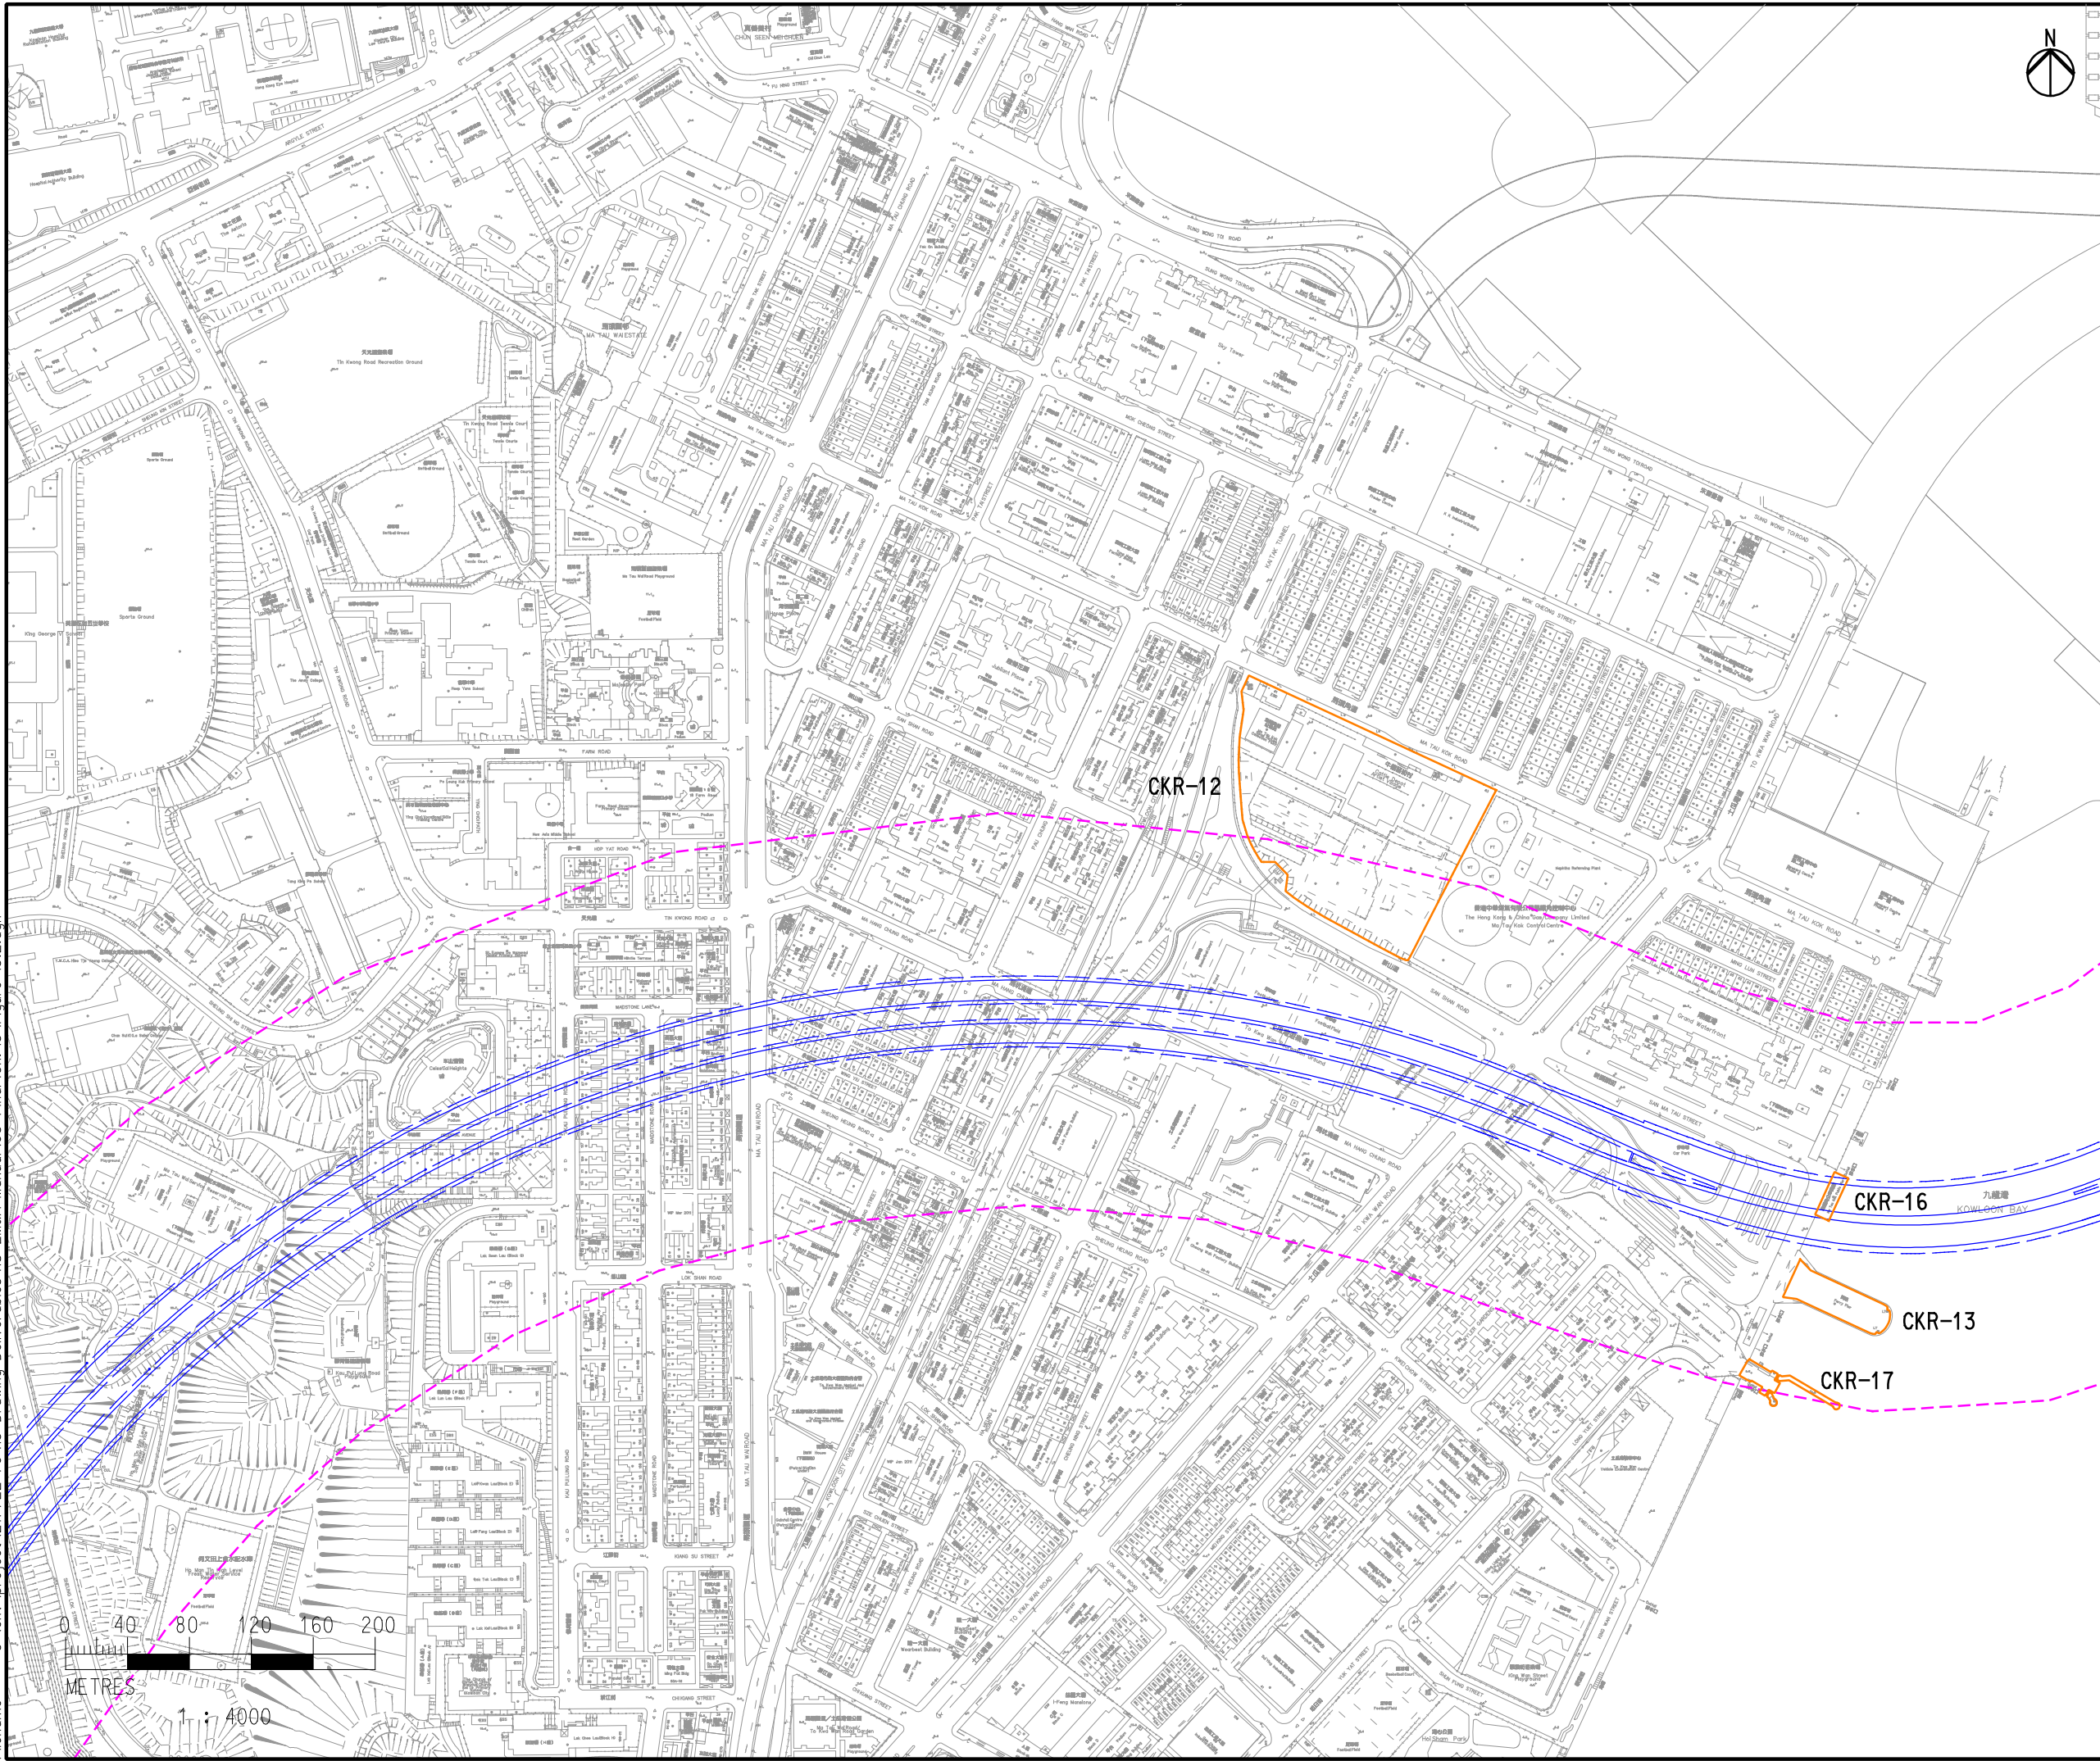

- Legend
- CKR Alignment
 - - - 100m Study Boundary
 - Built Heritage

Rev	Description	By	Date
A	FIRST ISSUE	GL	12/11
B	SECOND ISSUE	GL	05/12
C	THIRD ISSUE	GL	09/12
D	FOURTH ISSUE	GL	12/12

Consultant

Project title
Agreement No. CE 43/2010 (HY)
**Central Kowloon Route -
 Design and Construction**

Drawing title
**Location of Built
 Heritage Resources
 in Ma Tau Kok Required
 Mitigation Recommendations**

Drawing no. Figure 13.2		Rev. D	
Drawn GL	Date 12/12	Checked FC	Approved ST
Scale 1:4000 ON A3		Status PRELIMINARY	

COPYRIGHT RESERVED

**路政署
 HIGHWAYS DEPARTMENT**
 主要工程管理處
 MAJOR WORKS PROJECT MANAGEMENT OFFICE