


Printed by : 1/2/2013  
 Filename : G:\env\project\217722-70\13 Drawing Deliverables\18 EM&A Manual\05 Final\Ch. 5\Figure 5.3.dgn

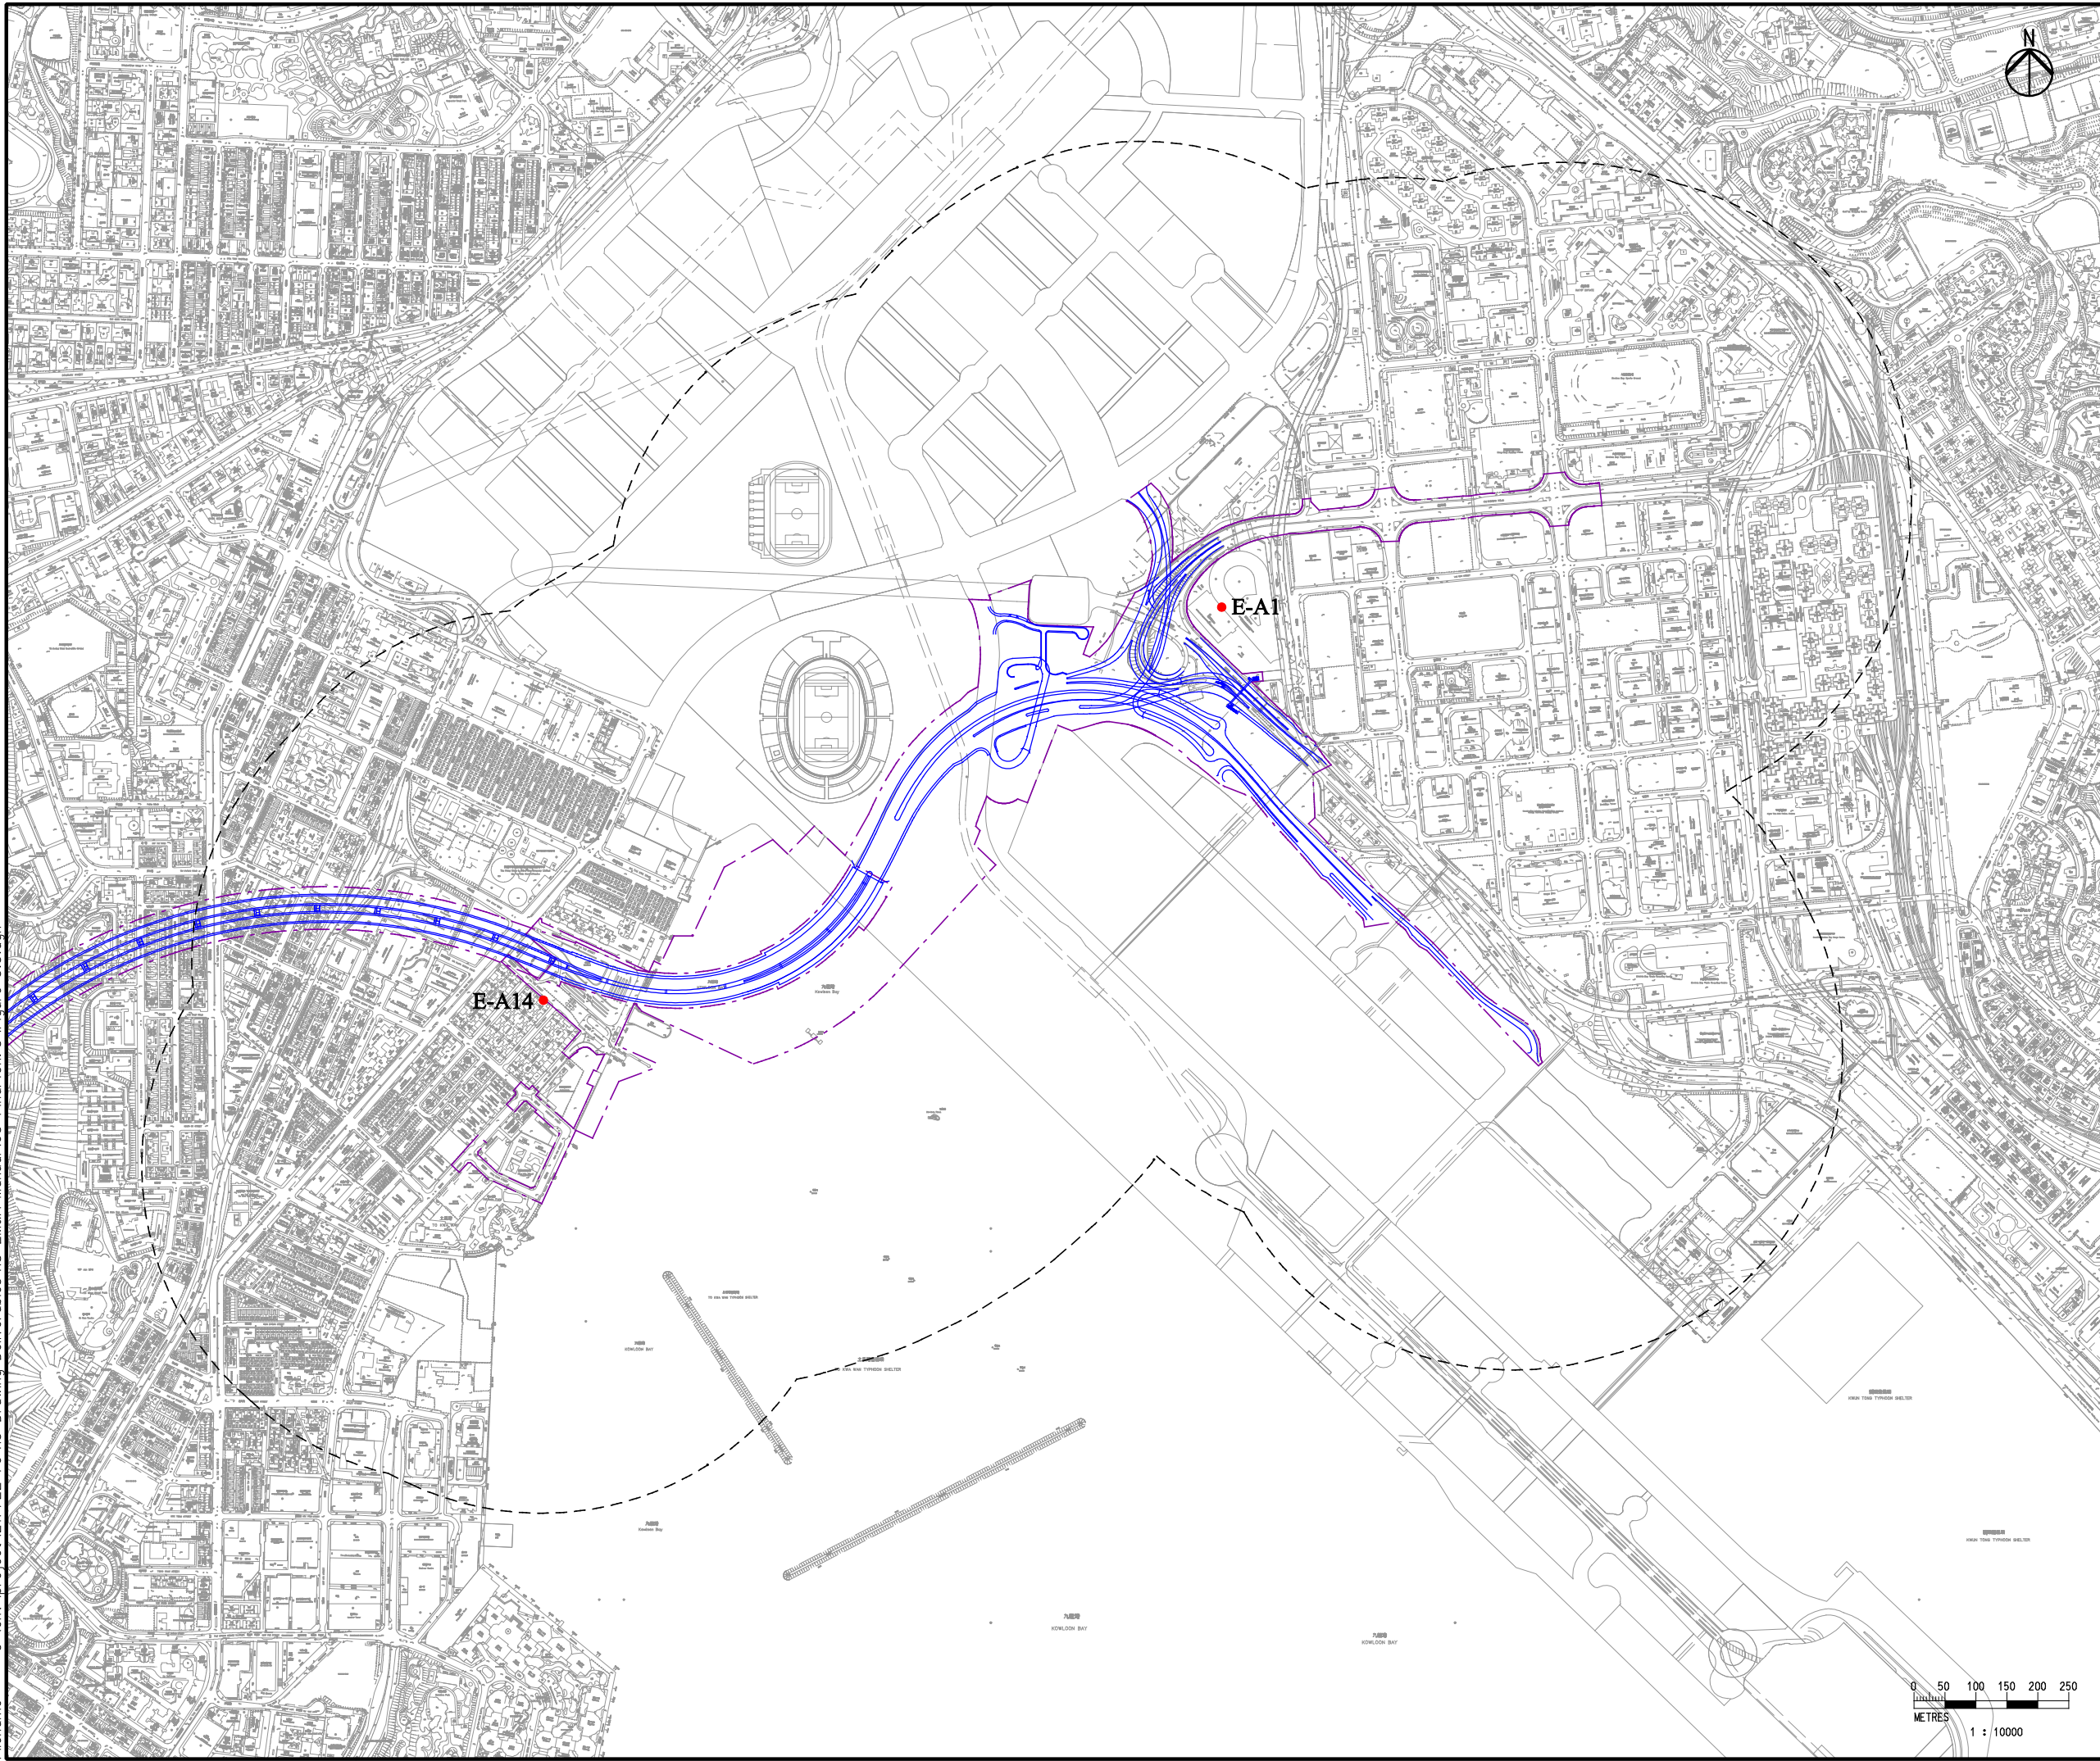

- Legend**
- Construction Dust Monitoring Station
  - CKR Alignment
  - ▭ CKR Works Limit
  - - - 500m Study Boundary

Rev	Description	By	Date
D	FOURTH ISSUE	GL	12/12
C	THIRD ISSUE	GL	09/12
B	SECOND ISSUE	GL	01/12
A	FIRST ISSUE	GL	12/11



Project title  
**Agreement No. CE 43/2010 (HY)**  
**Central Kowloon Route - Design and Construction**

Drawing title  
**Location of Construction Dust Monitoring Stations (East Portion)**

Drawing no. <b>Figure 5.3</b>		Rev. <b>D</b>	
Drawn GL	Date 12/12	Checked FC	Approved ST
Scale 1:10000 ON A3		Status <b>PRELIMINARY</b>	

COPYRIGHT RESERVED

**路政署**  
**HIGHWAYS DEPARTMENT**  
 主要工程管理處  
 MAJOR WORKS PROJECT MANAGEMENT OFFICE

