


Printed by : 1/28/2013
 Filename : G:\env\project\217722-70\13 Drawing Deliverables\18 EM&A Manual\06 FinalSubmission\Ch. 6\Figure 6.1.dgn

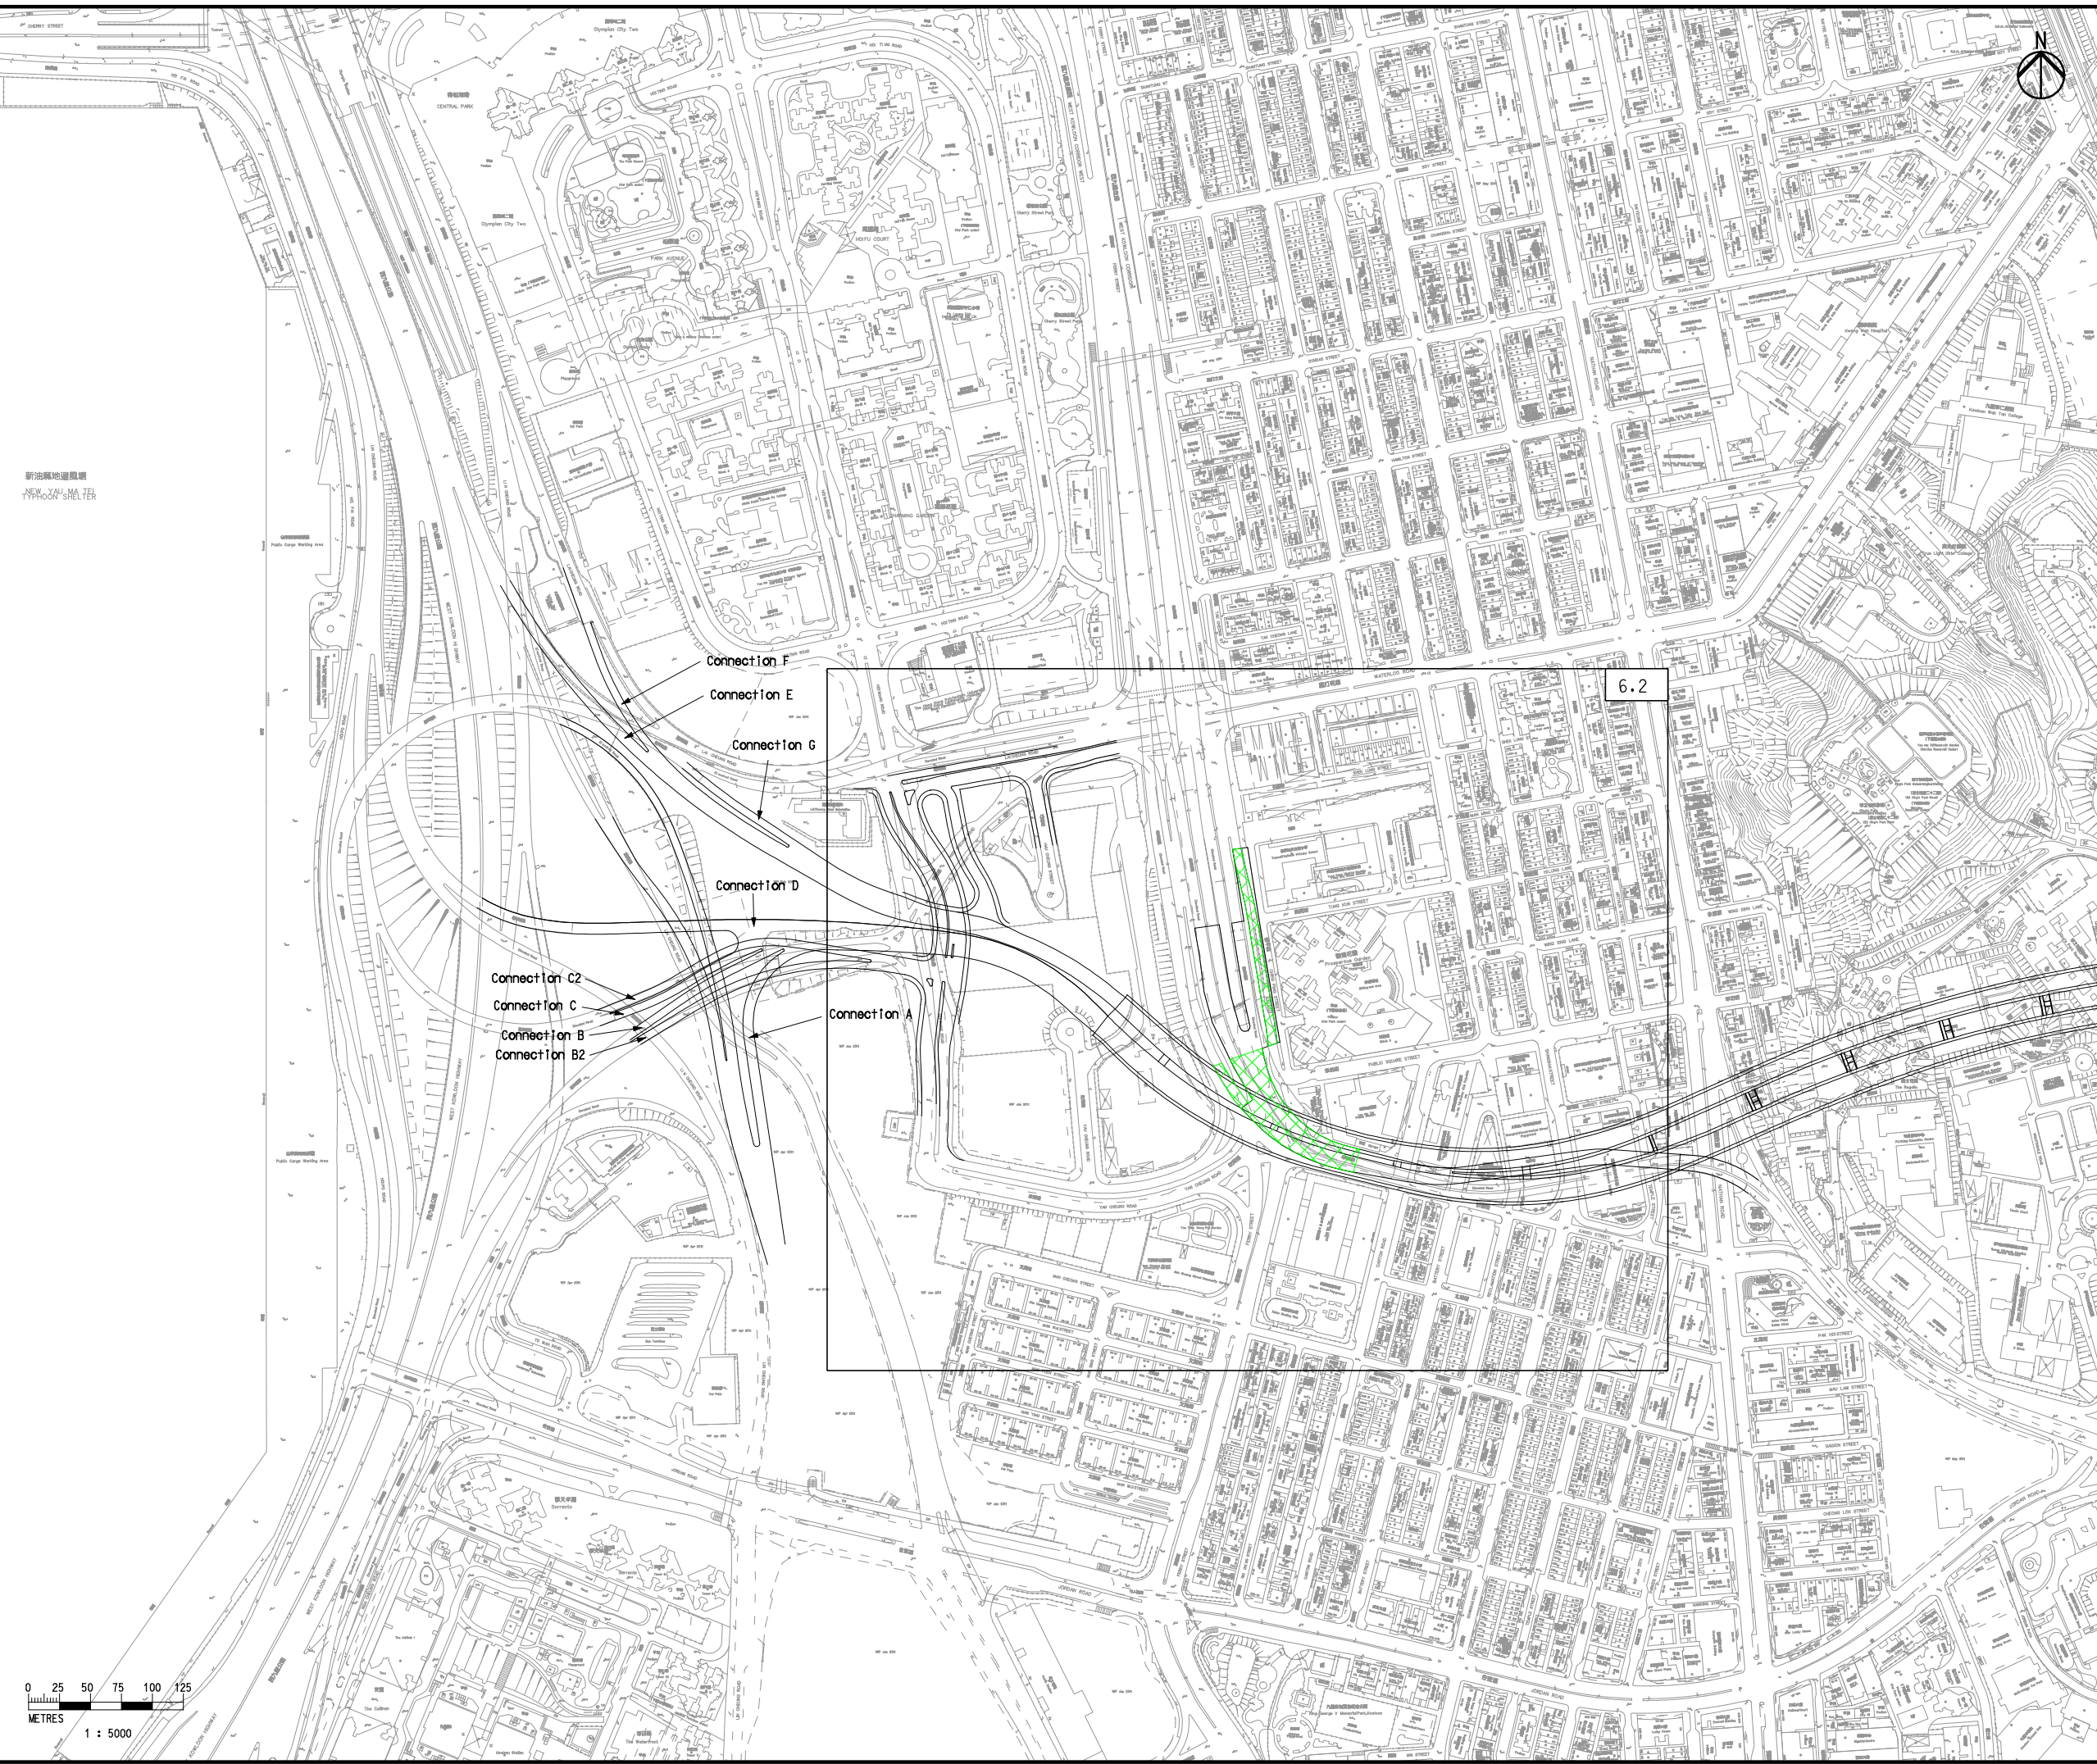

Legend

- CKR Alignment
- Low Noise Road Surfacing

E	FIFTH ISSUE	GL	01/13
D	FOURTH ISSUE	GL	12/12
C	THIRD ISSUE	GL	09/12
B	SECOND ISSUE	GL	06/12
A	FIRST ISSUE	GL	02/12
Rev	Description	By	Date

Consultant

ARUP

Project title
Agreement No. CE 43/2010 (HY)
**Central Kowloon Route -
 Design and Construction**

Drawing title
**Location of Proposed
 Noise Mitigation Measures
 for Road Traffic Noise
 (West Portion)
 (Sheet 1 of 5)**

Drawing no. Figure 6.1		Rev. E	
Drawn GL	Date 01/13	Checked FC	Approved ST
Scale 1:5000 ON A3		Status PRELIMINARY	

COPYRIGHT RESERVED

**路政署
 HIGHWAYS DEPARTMENT**
 主要工程管理處
 MAJOR WORKS PROJECT MANAGEMENT OFFICE

