


Printed by : 12/13/2012
 Filename : G:\env\project\217722-70\13 Drawing Deliverables\18 EM&A Manual\05 Final\Ch. 6\Figure 6.10.dgn

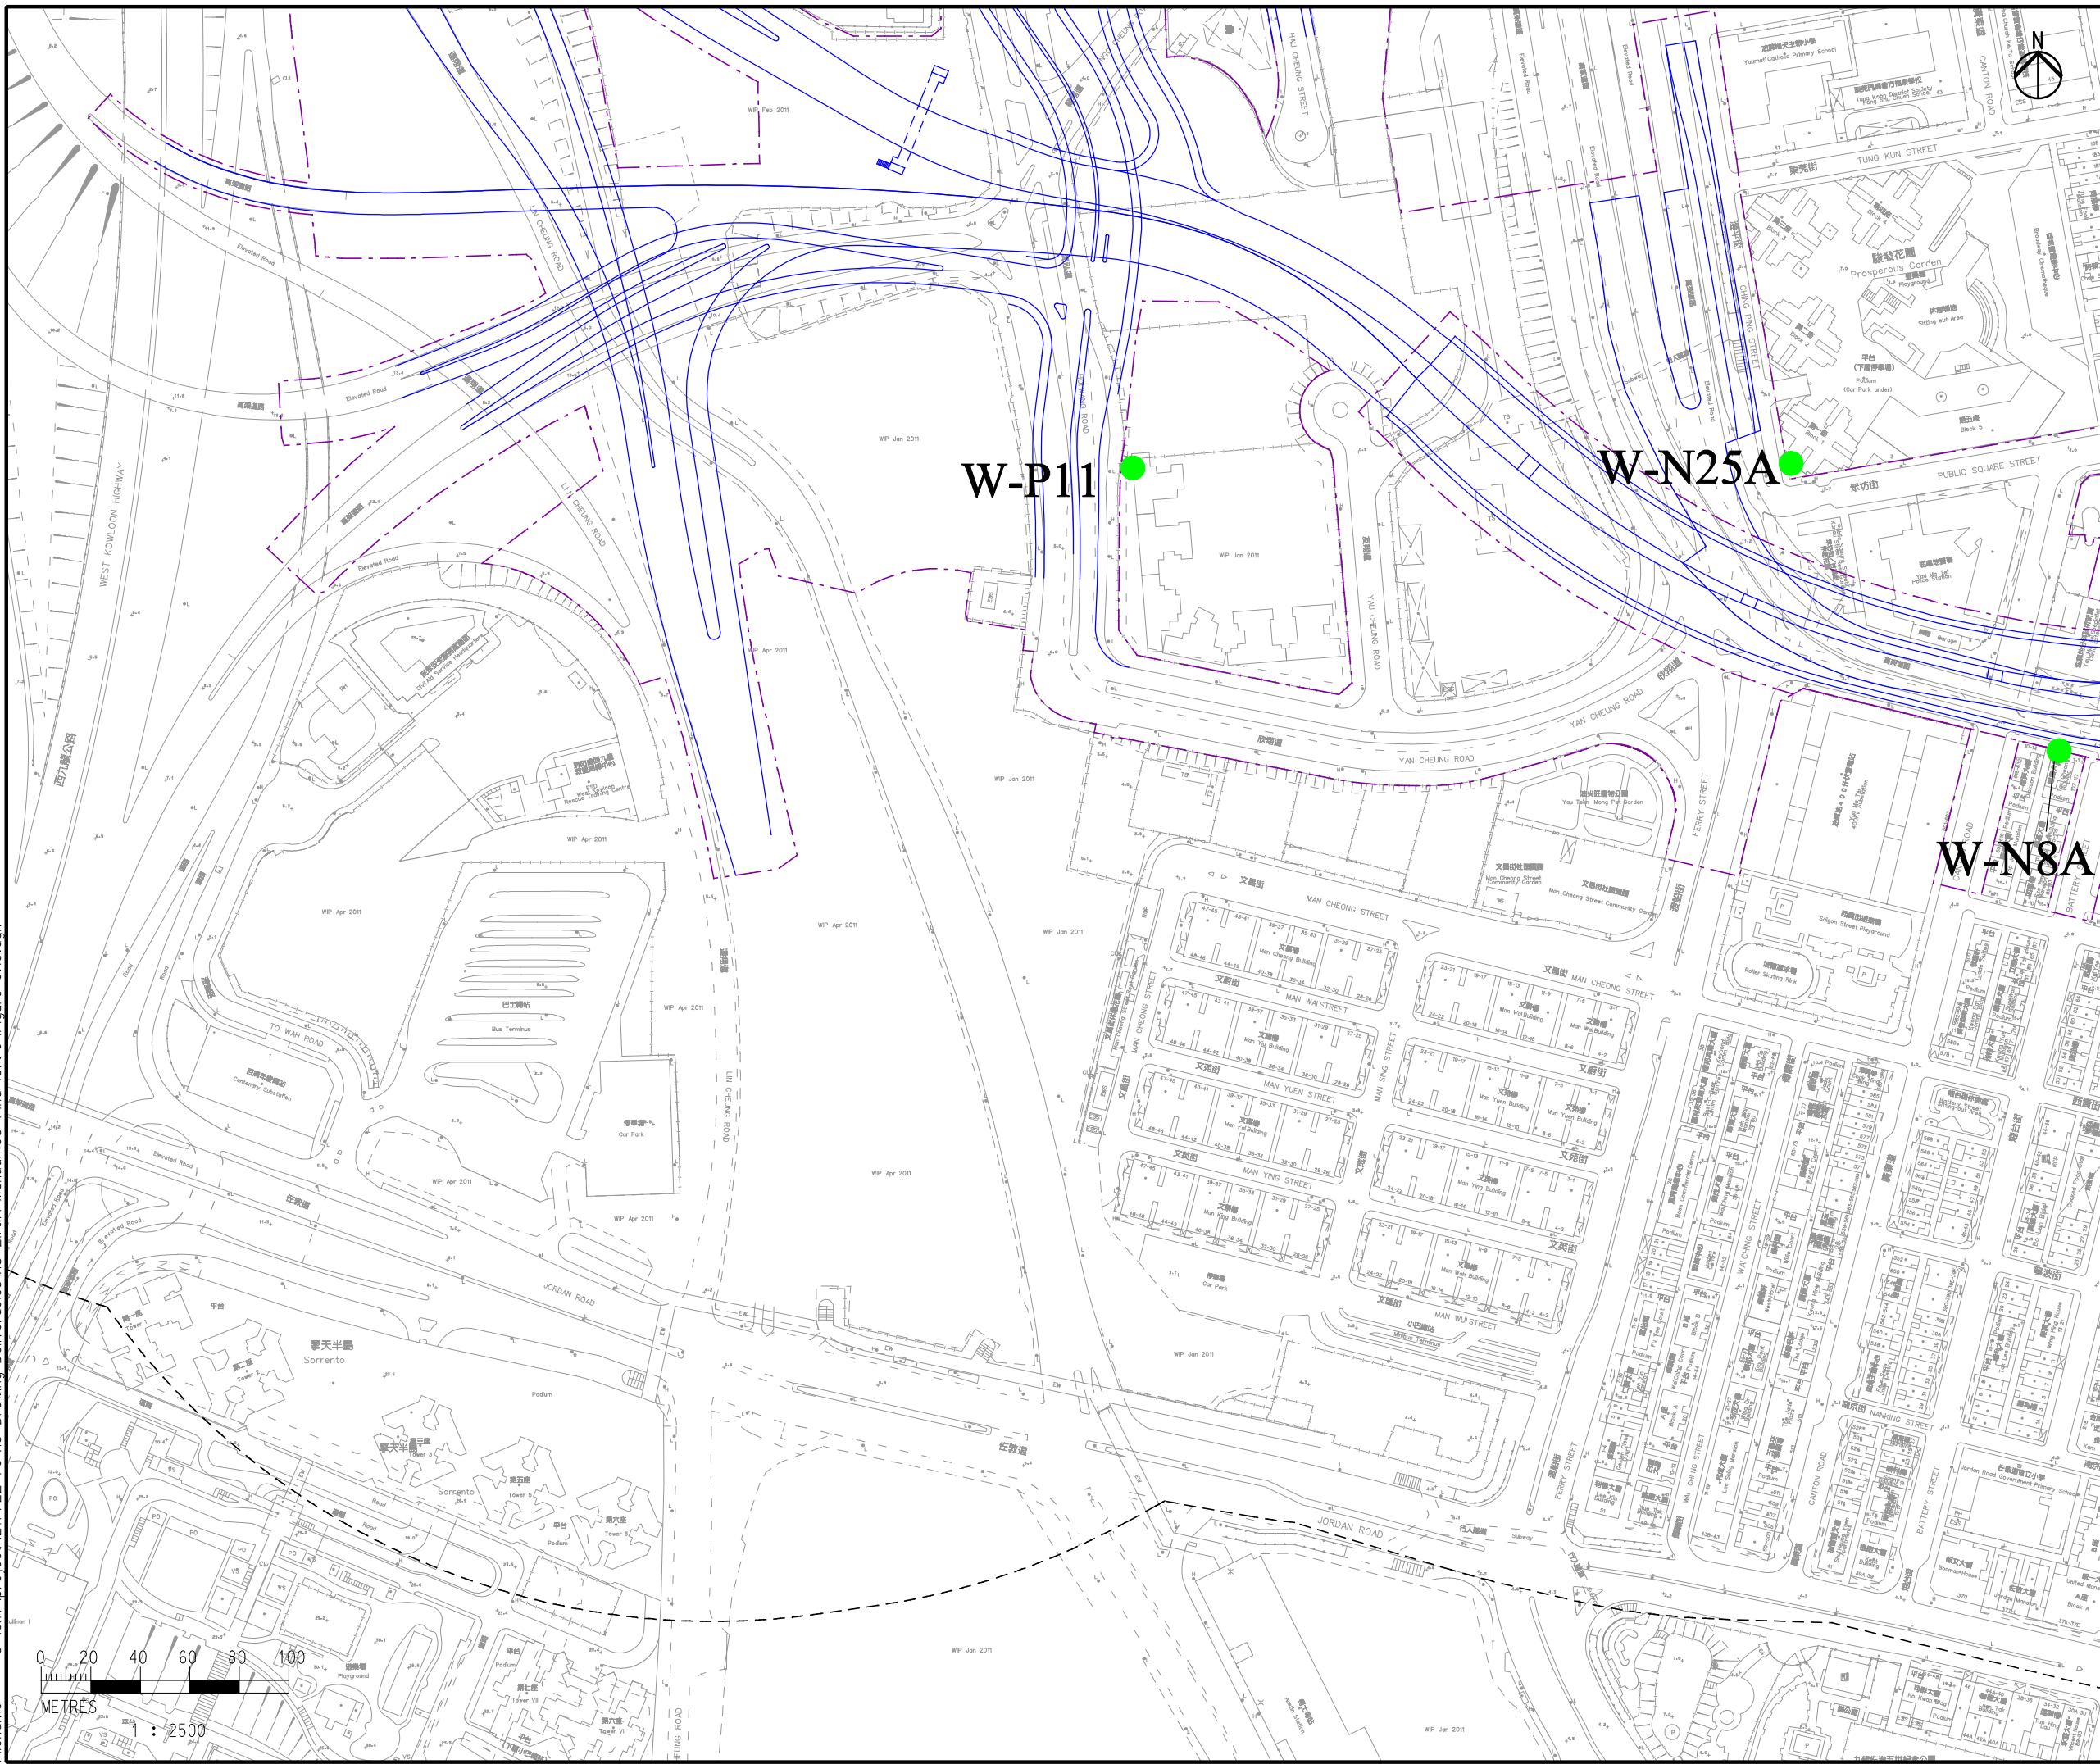

- Legend**
- CKR Alignment
 - - - Works Limit
 - - - 300m Assessment Area
 - Monitoring Station (Construction Phase)
 - Monitoring Station (Construction Phase & Operational Phase)

E	FIFTH ISSUE	GL	12/12
D	FOURTH ISSUE	GL	09/12
C	THIRD ISSUE	GL	06/12
B	SECOND ISSUE	GL	03/12
A	FIRST ISSUE	GL	12/11
Rev	Description	By	Date

Consultant
ARUP **Mott MacDonald**

Project title
Agreement No. CE 43/2010 (HY)
Central Kowloon Route - Design and Construction

Drawing title
Location of Noise Monitoring Stations (West Portion) (Sheet 2 of 2)

Drawing no. Figure 6.10		Rev. E	
Drawn GL	Date 12/12	Checked FC	Approved ST
Scale 1:2500 ON A3	Status PRELIMINARY		

COPYRIGHT RESERVED

路政署
HIGHWAYS DEPARTMENT
主要工程管理处
MAJOR WORKS PROJECT MANAGEMENT OFFICE