


Printed by : 1/28/2013  
 Filename : G:\env\project\217722-70\13 Drawing Deliverables\18 EM&A Manual\06 FinalSubmission\Ch. 6\Figure 6.11.dgn

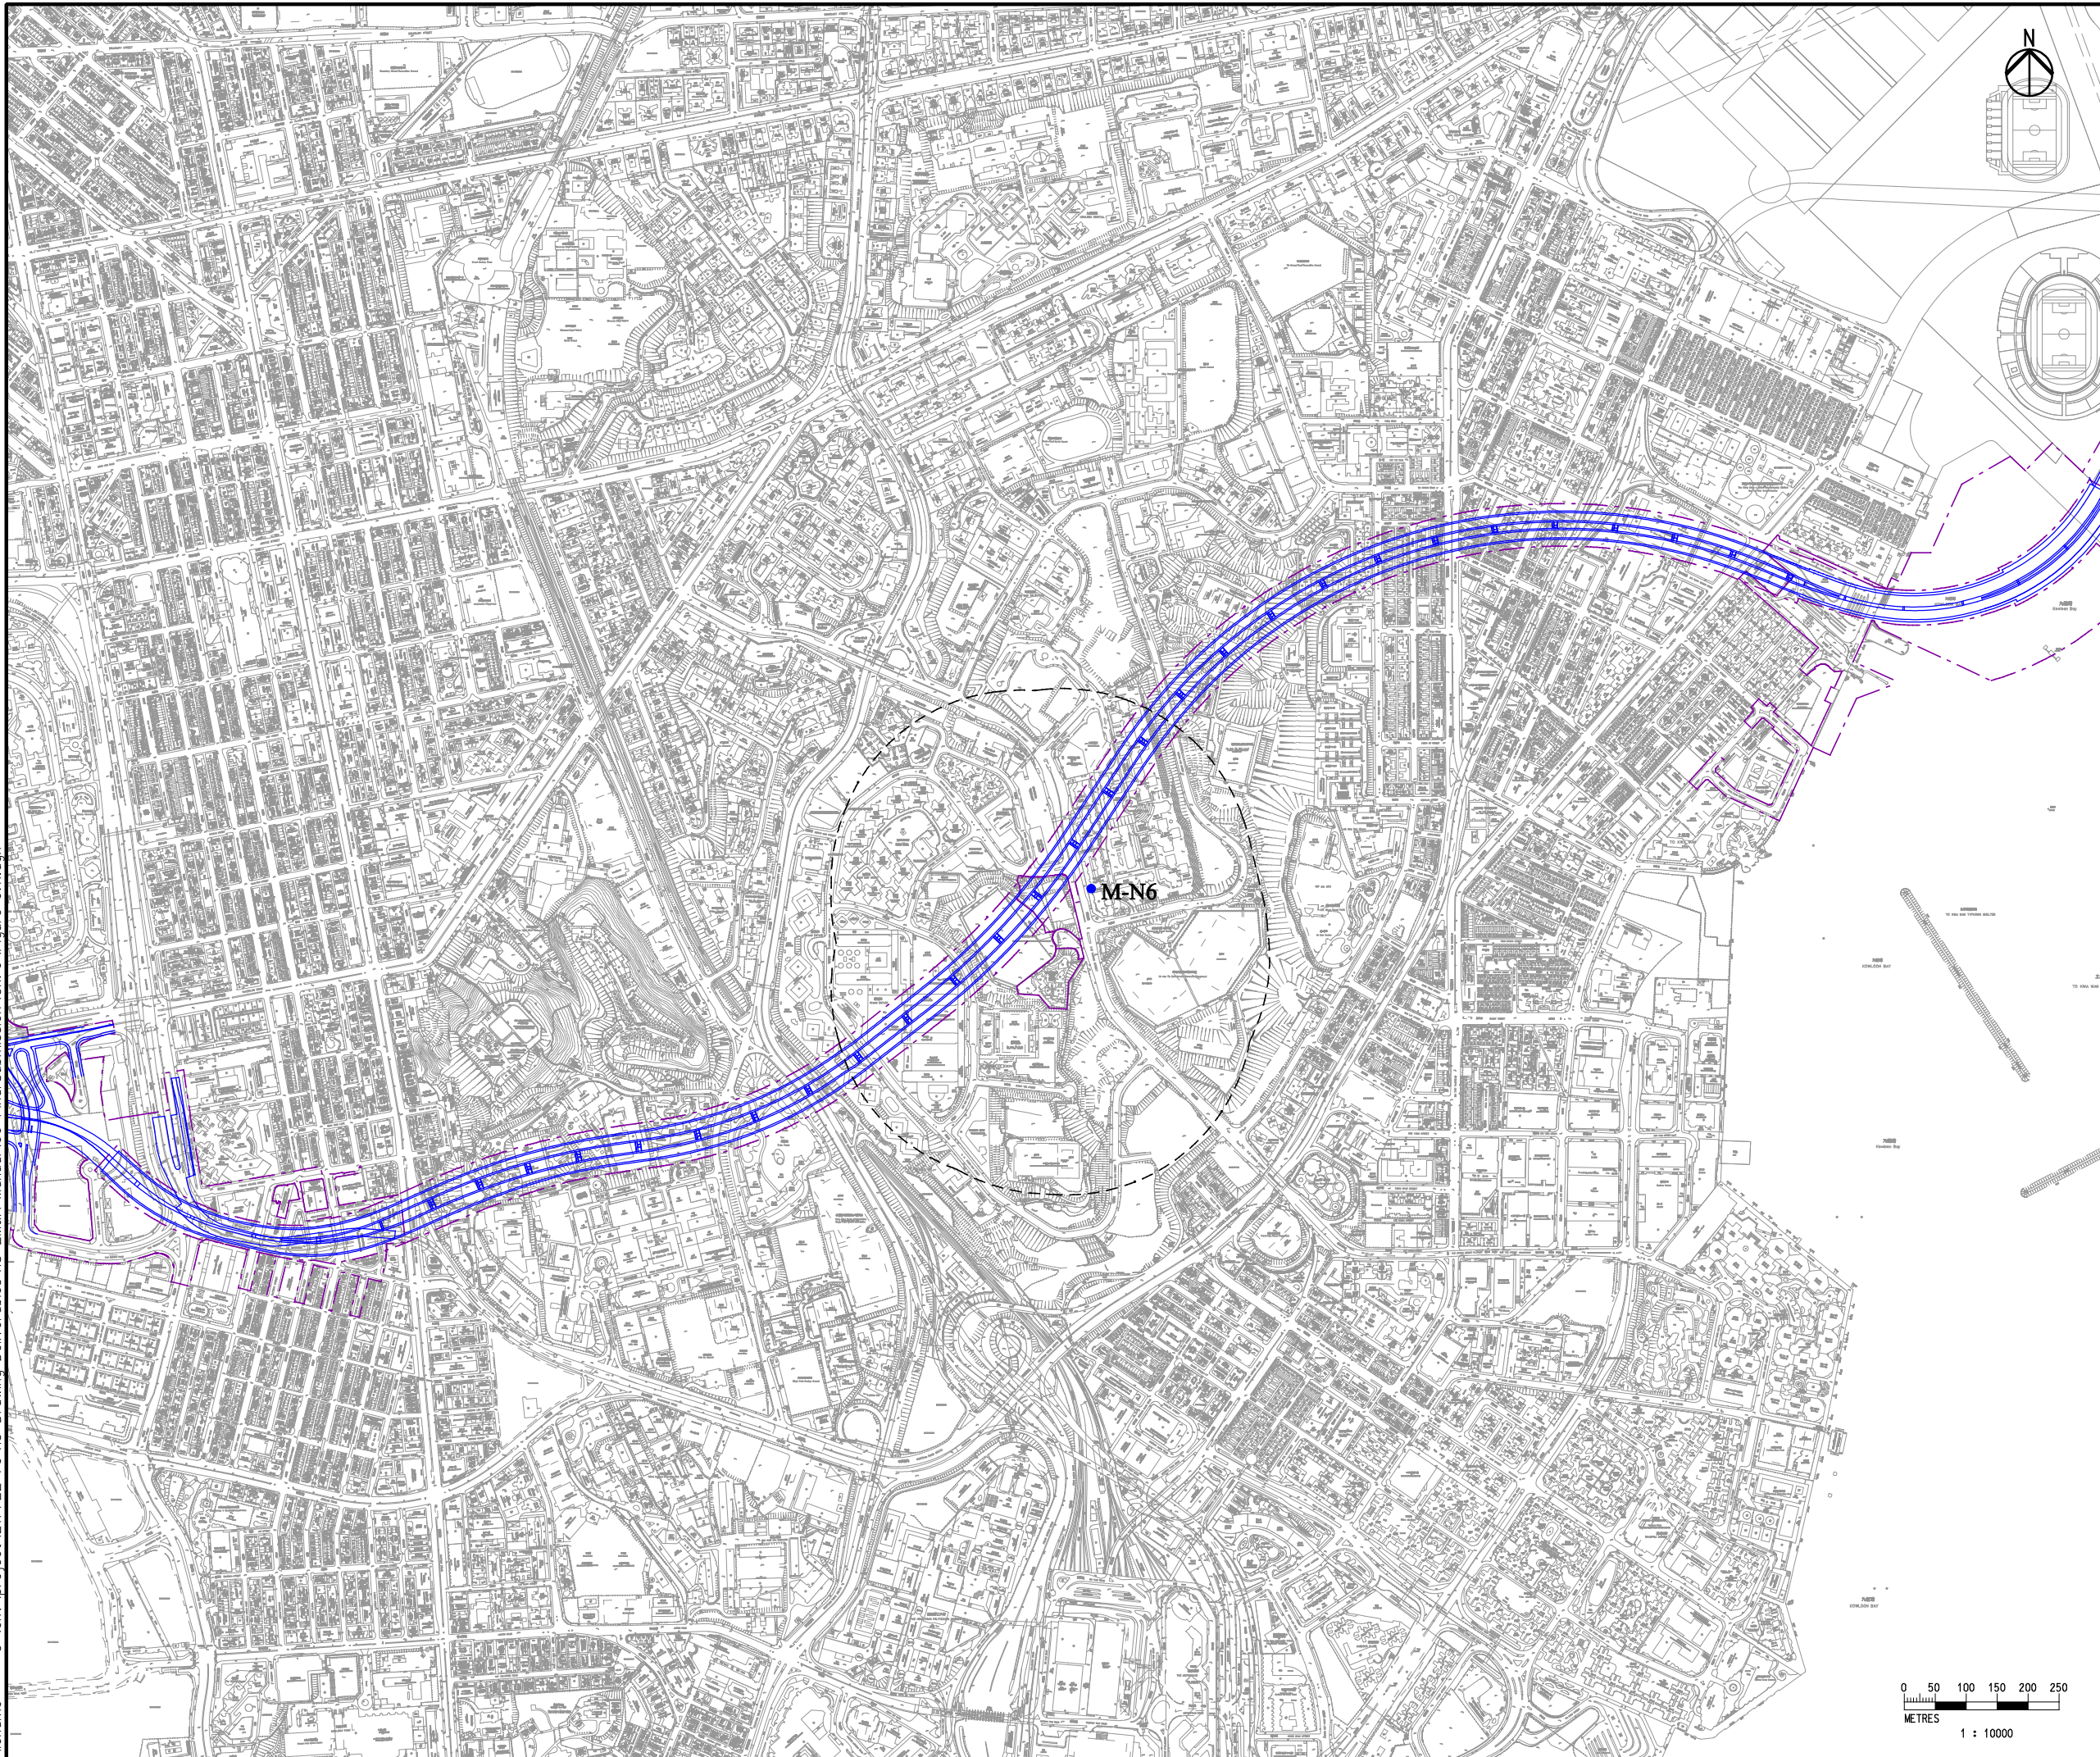

- Legend**
- Operational Noise Monitoring Station
  - CKR Alignment
  - - - CKR Works Limit
  - - - 300m Study Boundary

E	FIFTH ISSUE	GL	01/13
D	FOURTH ISSUE	GL	12/12
C	THIRD ISSUE	GL	09/12
B	SECOND ISSUE	GL	01/12
A	FIRST ISSUE	GL	12/11
Rev	Description	By	Date

Consultant

**ARUP** 

Project title  
**Agreement No. CE 43/2010 (HY)**  
**Central Kowloon Route -  
 Design and Construction**

Drawing title  
**Location of Noise  
 Monitoring Stations  
 (Central Portion)**

Drawing no. <b>Figure 6.11</b>		Rev. <b>E</b>	
Drawn GL	Date 01/13	Checked FC	Approved ST
Scale 1:10000 ON A3		Status <b>PRELIMINARY</b>	

COPYRIGHT RESERVED

 **路政署  
 HIGHWAYS DEPARTMENT**  
 主要工程管理處  
 MAJOR WORKS PROJECT MANAGEMENT OFFICE

