



NOTES:

- ALL LEVELS ARE IN METRES ABOVE PRINCIPAL DATUM (P.D.)

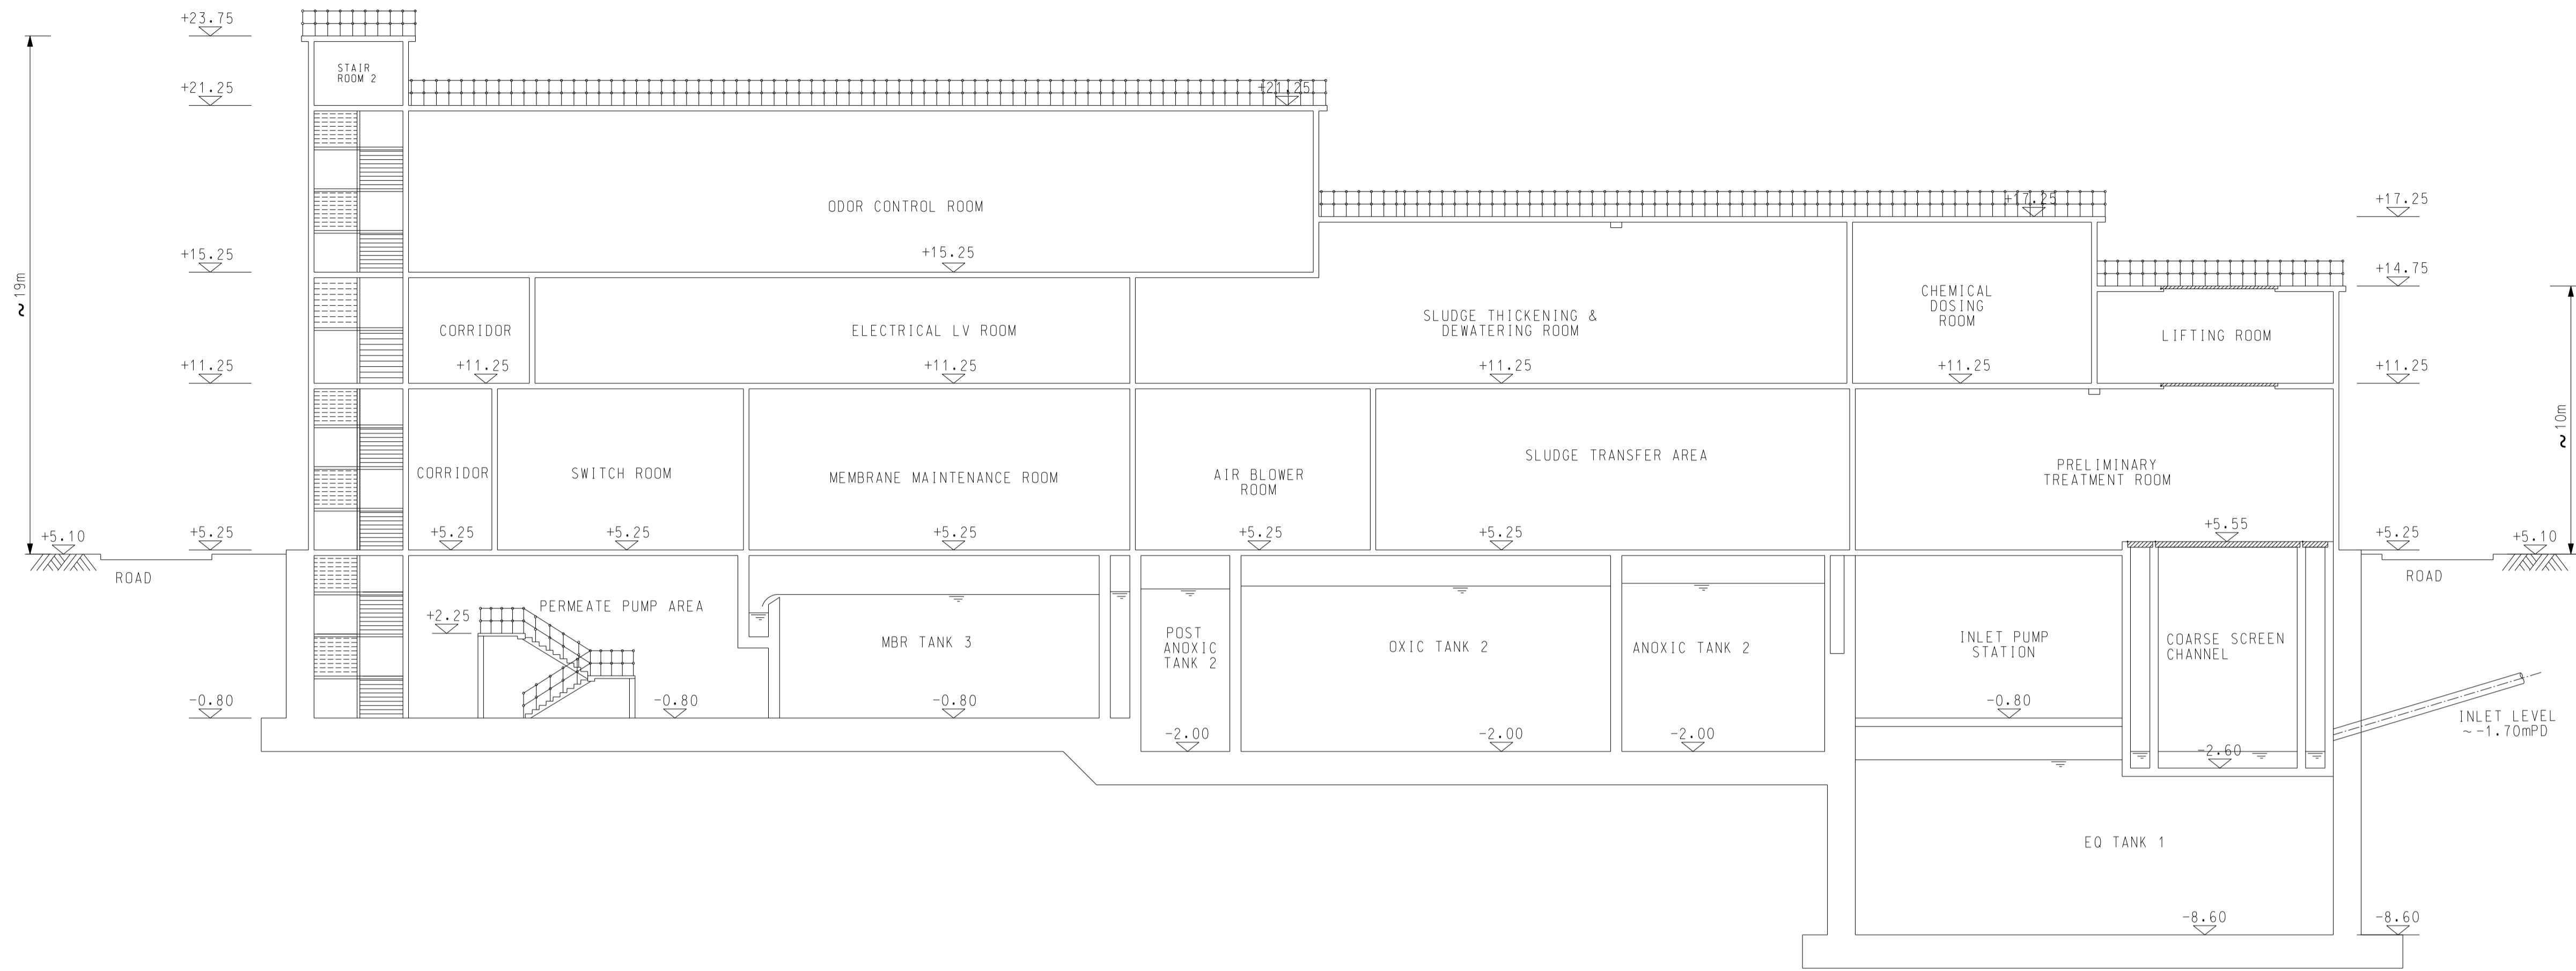

SECTION A-A

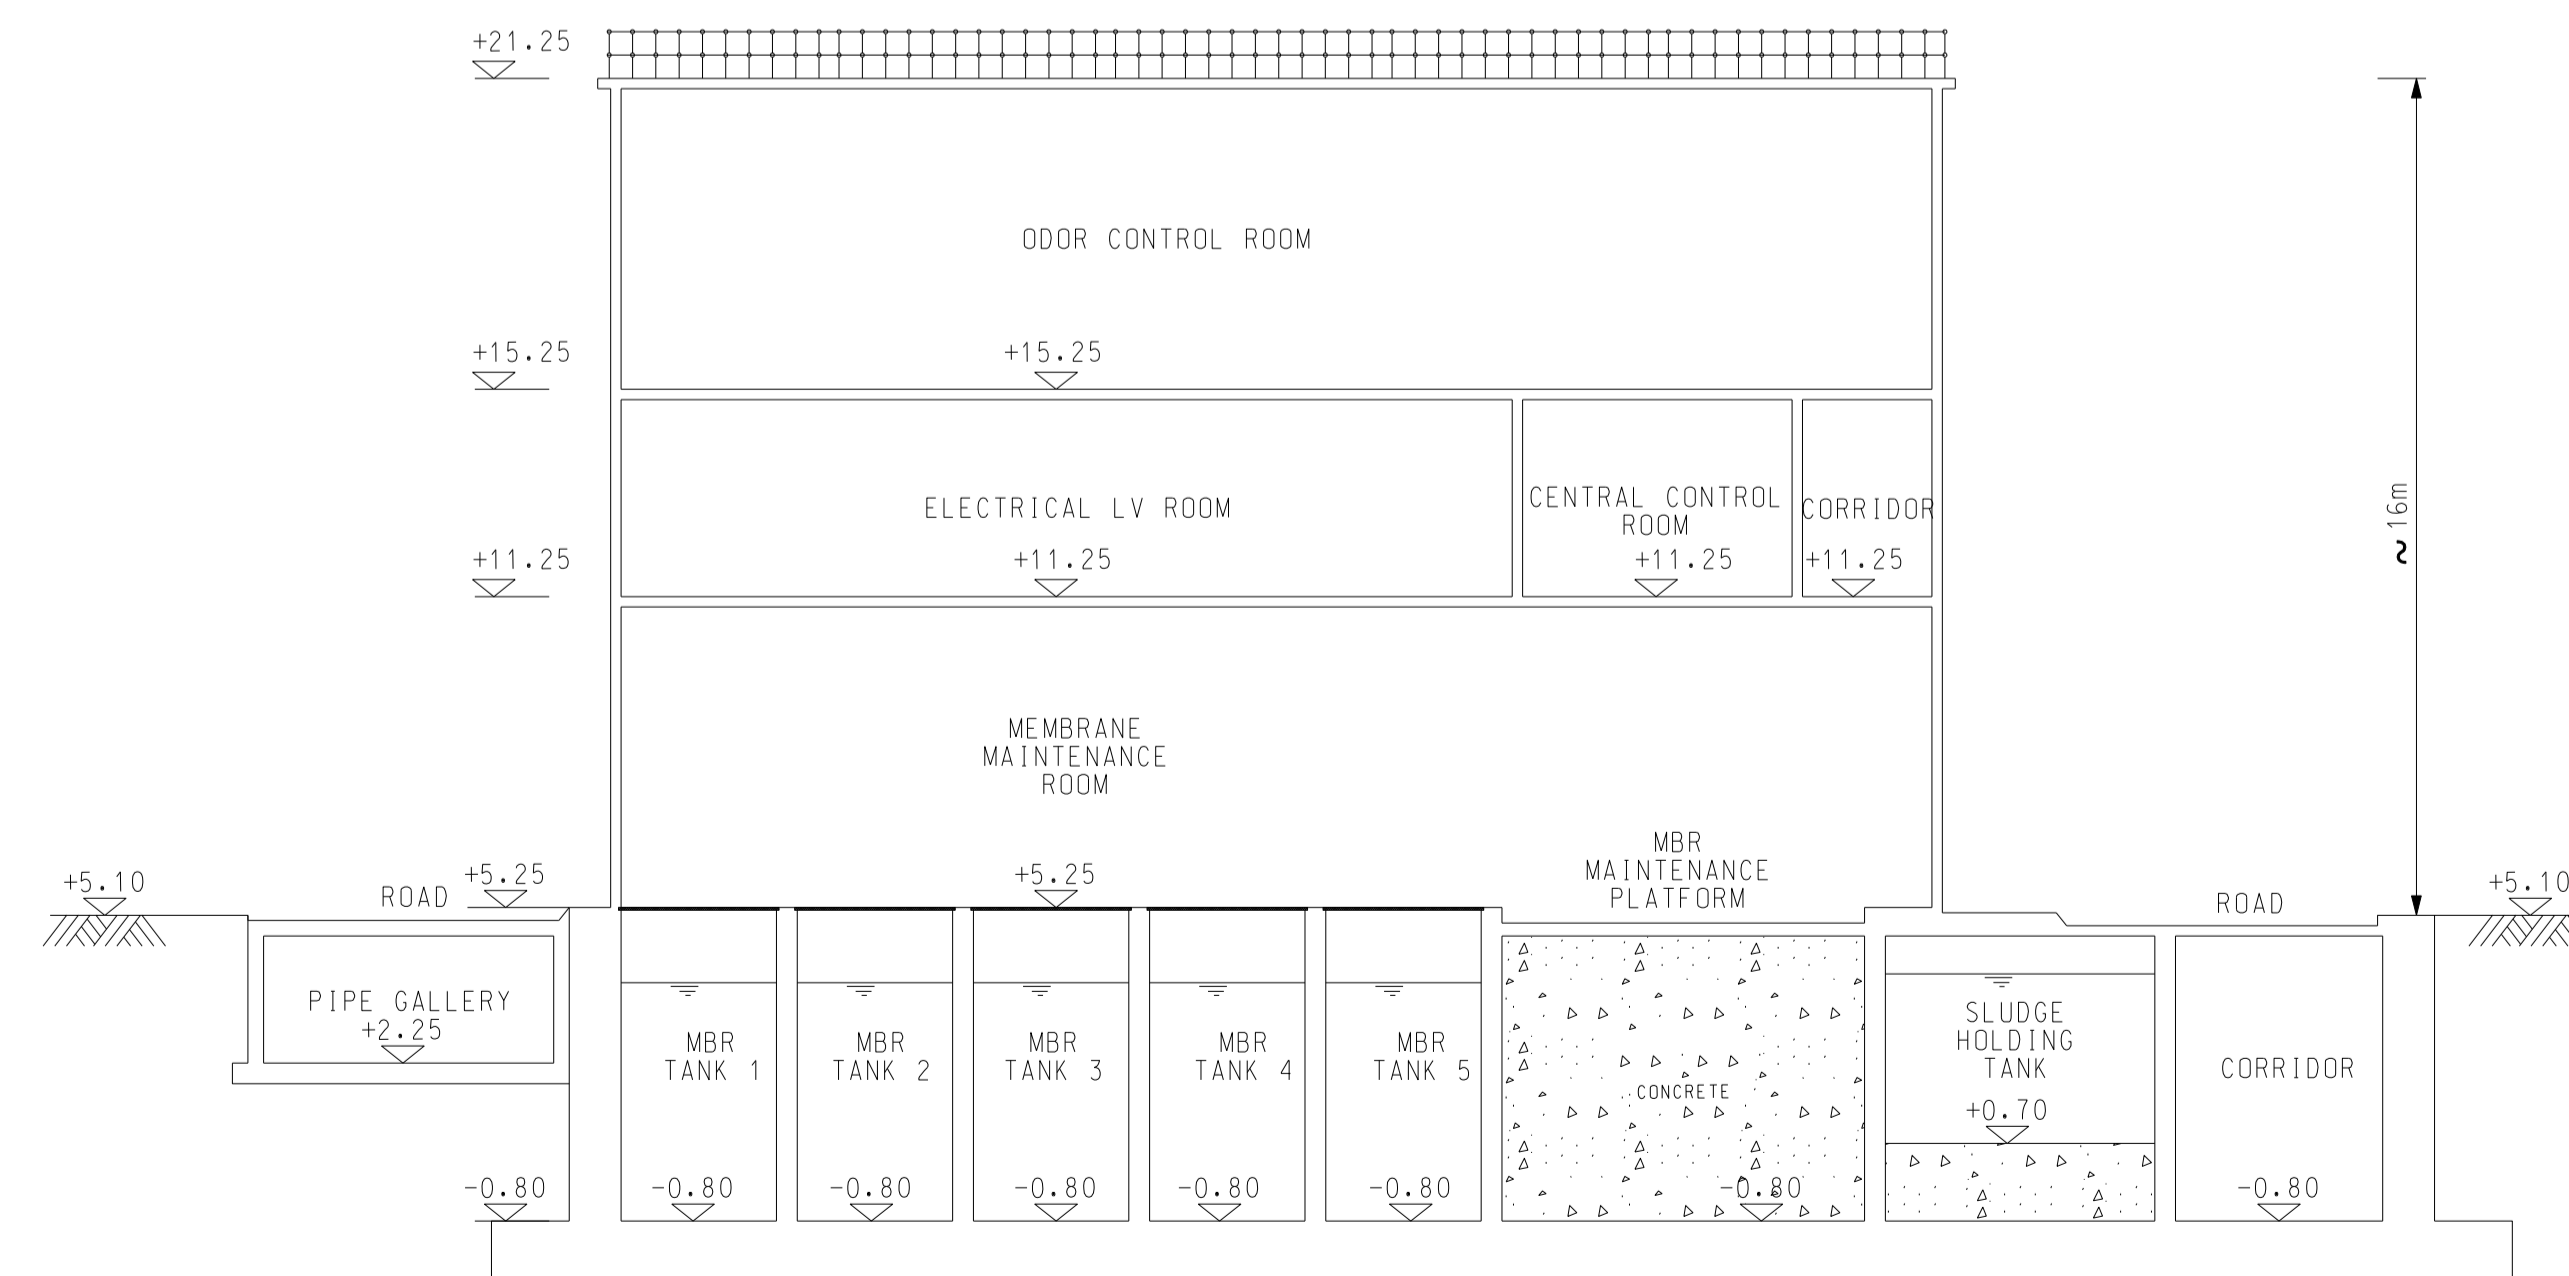

SECTION B-B

Revision	Date	Description			Initial
	Designed	Checked	Drawn	Checked	
Initial	CL	DJ	SZ	HH	
Date	AUG2015	AUG2015	AUG2015	AUG2015	

Approved

Agreement no.

Project title

EXPANSION OF
SHA TAU KOK
SEWAGE TREATMENT WORKS

Drawing title

SECTION A-A & B-B

Drawing no.

FIGURE 2.10

Revision

-

Scale

A1 1:150
A3 1:300



BLACK & VEATCH HONG KONG LIMITED
博威工程顧問有限公司