


NOTES:


1. ALL LEVELS ARE IN METRES ABOVE PRINCIPAL DATUM (P.D.)

ABBREVIATION:

LV LOW VOLTAGE
 HV HIGH VOLTAGE
 E.O. EQUALIZATION
 AC ACTIVATED CARBON
 OCU ODOUR CONTROL UNIT
 MBR MEMBRANE BIOREACTOR
 CSP CARBON STEEL PLASTIC LINED

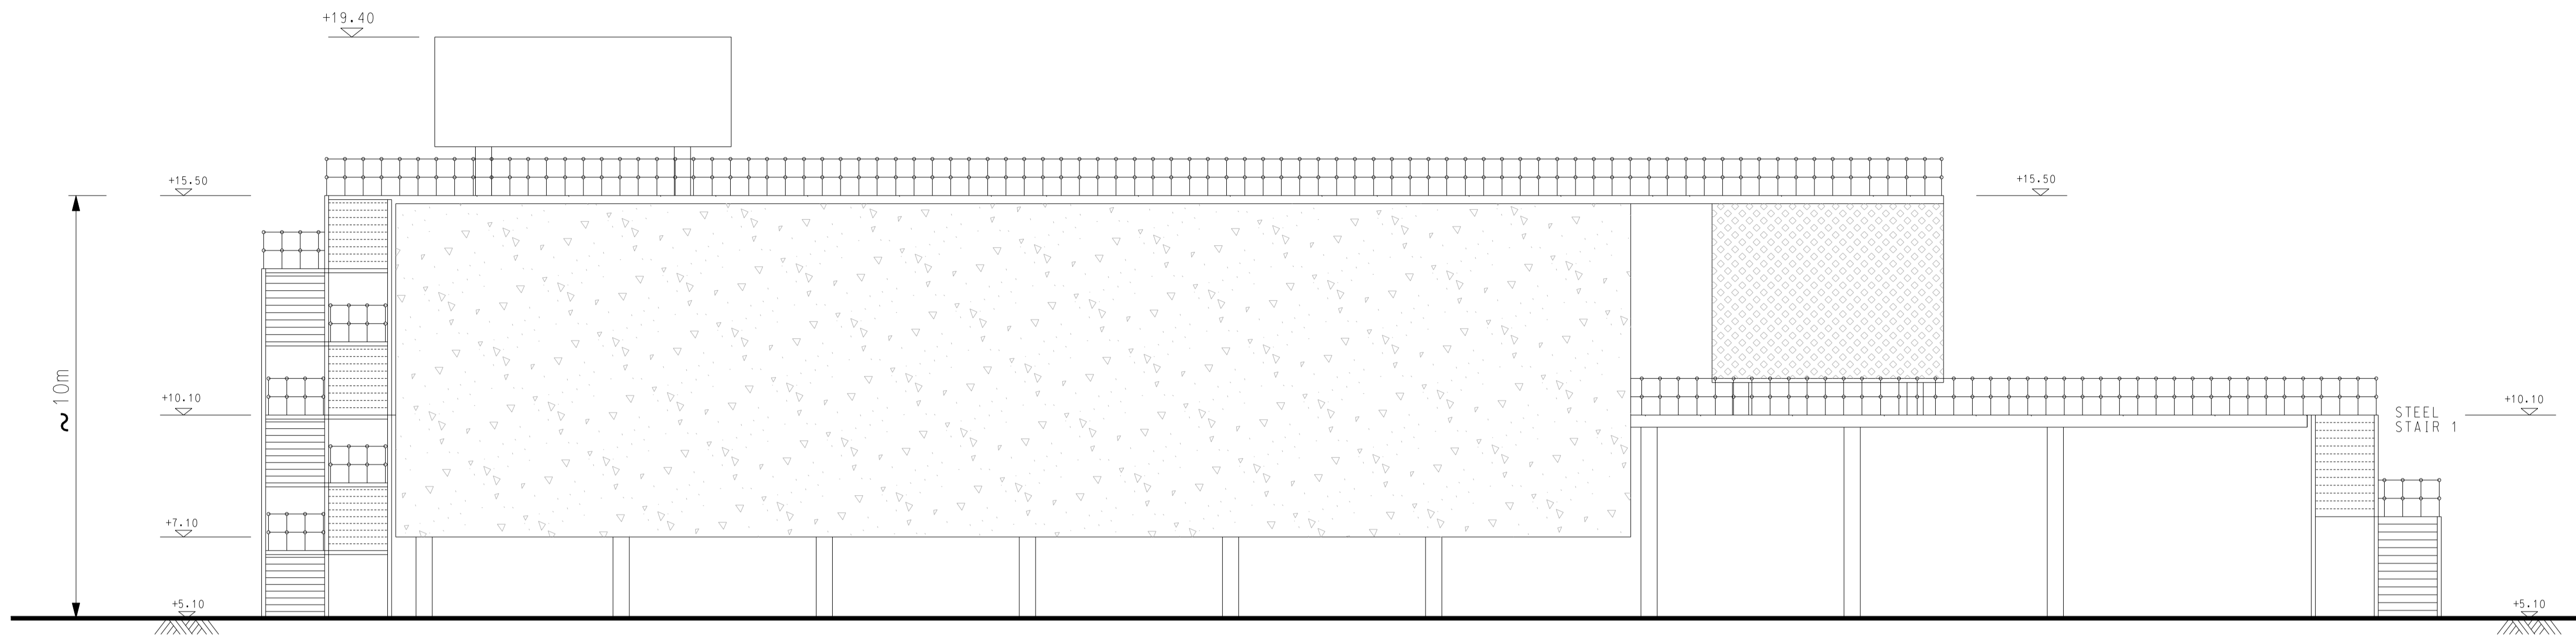

ELEVATION G

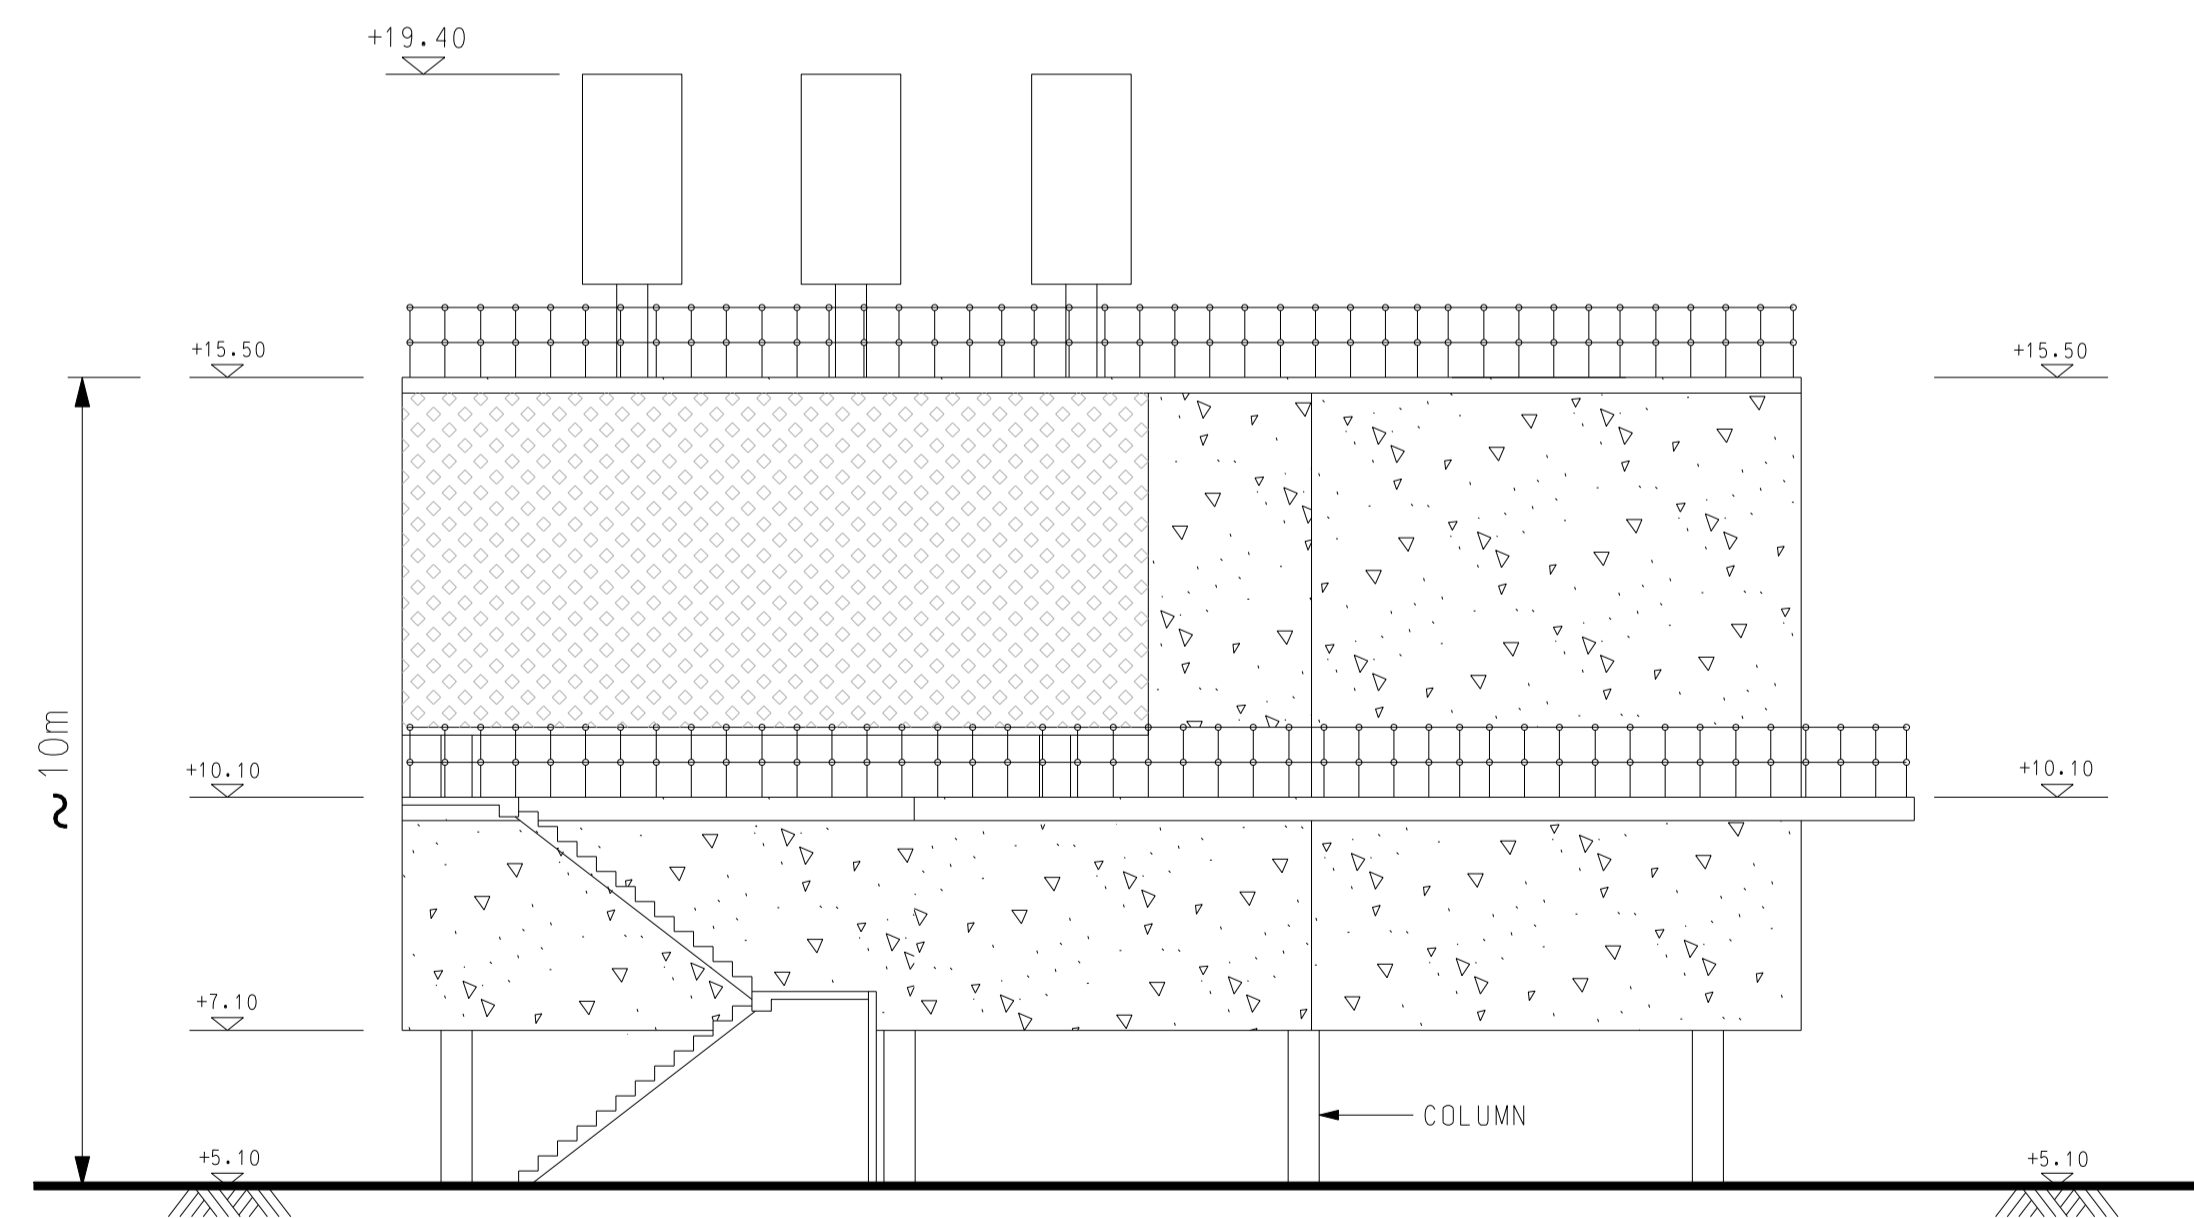

ELEVATION H

Revision	Date			Initial
	Designed	Checked	Drawn	
Initial	CJ	DJ	SZ	HH
Date	AUG2015	AUG2015	AUG2015	AUG2015

Approved

Agreement no.

Project title

EXPANSION OF
 SHA TAU KOK
 SEWAGE TREATMENT WORKS

Drawing title

ELEVATION G & H
 (OF TEMPORARY STP)

Drawing no. Revision

FIGURE 2.14 -

Scale A1 1:100

