

**ISSUE/REVISION**

DATE	DESCRIPTION	CHK.
2018.3.8	GENERAL REVISION	JT

**STATUS**


**SCALE**      **DIMENSION UNIT**  
1:600 (A3)

**KEY PLAN**

**PROJECT NO.**      **AGREEMENT NO.**  
60494885

**SHEET TITLE**  
CONCEPTUAL LANDSCAPE PLAN - PART 1

**SHEET NUMBER**  
60494885/EIA/APPENDIX 11.2-2

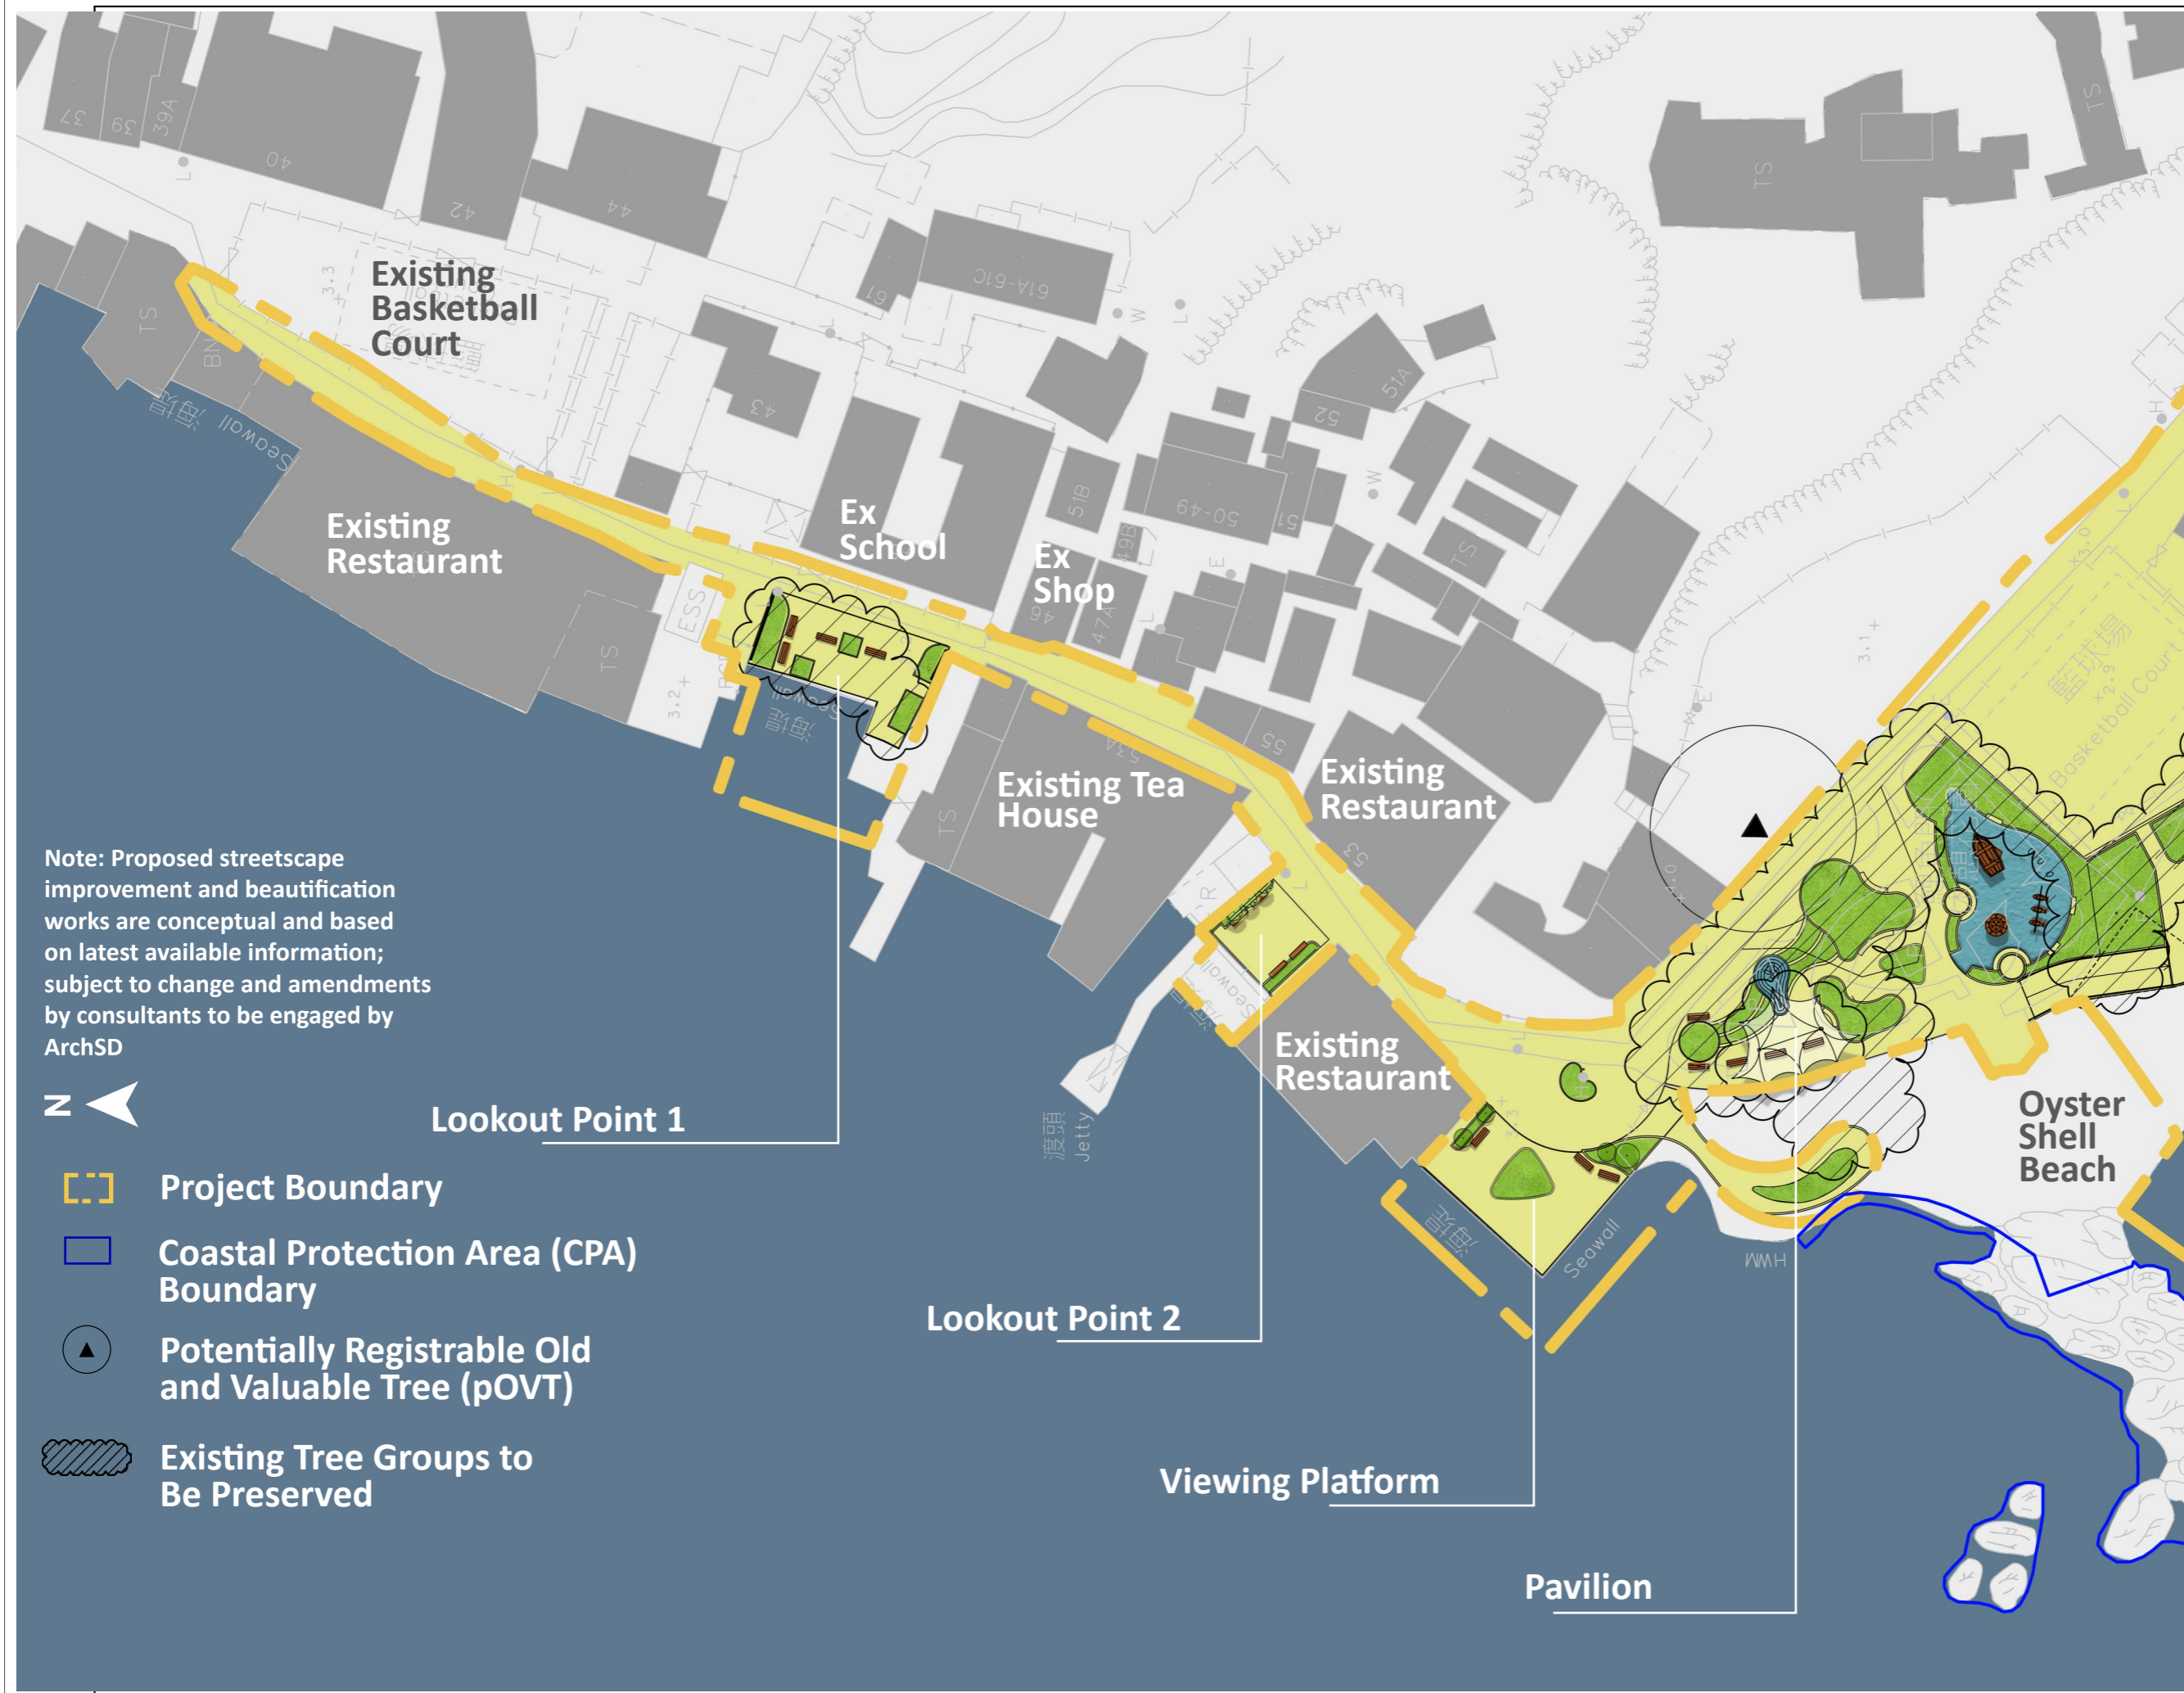

Note: Proposed streetscape improvement and beautification works are conceptual and based on latest available information; subject to change and amendments by consultants to be engaged by ArchSD



Lookout Point 1

- Project Boundary
- Coastal Protection Area (CPA) Boundary
- ▲ Potentially Registrable Old and Valuable Tree (pOVT)
- Existing Tree Groups to Be Preserved

Lookout Point 2

Viewing Platform

Pavilion