


Date : 12/23/2021
 Filename : X:\2514331A_CE17-2019 (FL GOLF COURSE)\02_Drawing\Report\EA\CADD\CE17_EIA_Fig_007.dgn

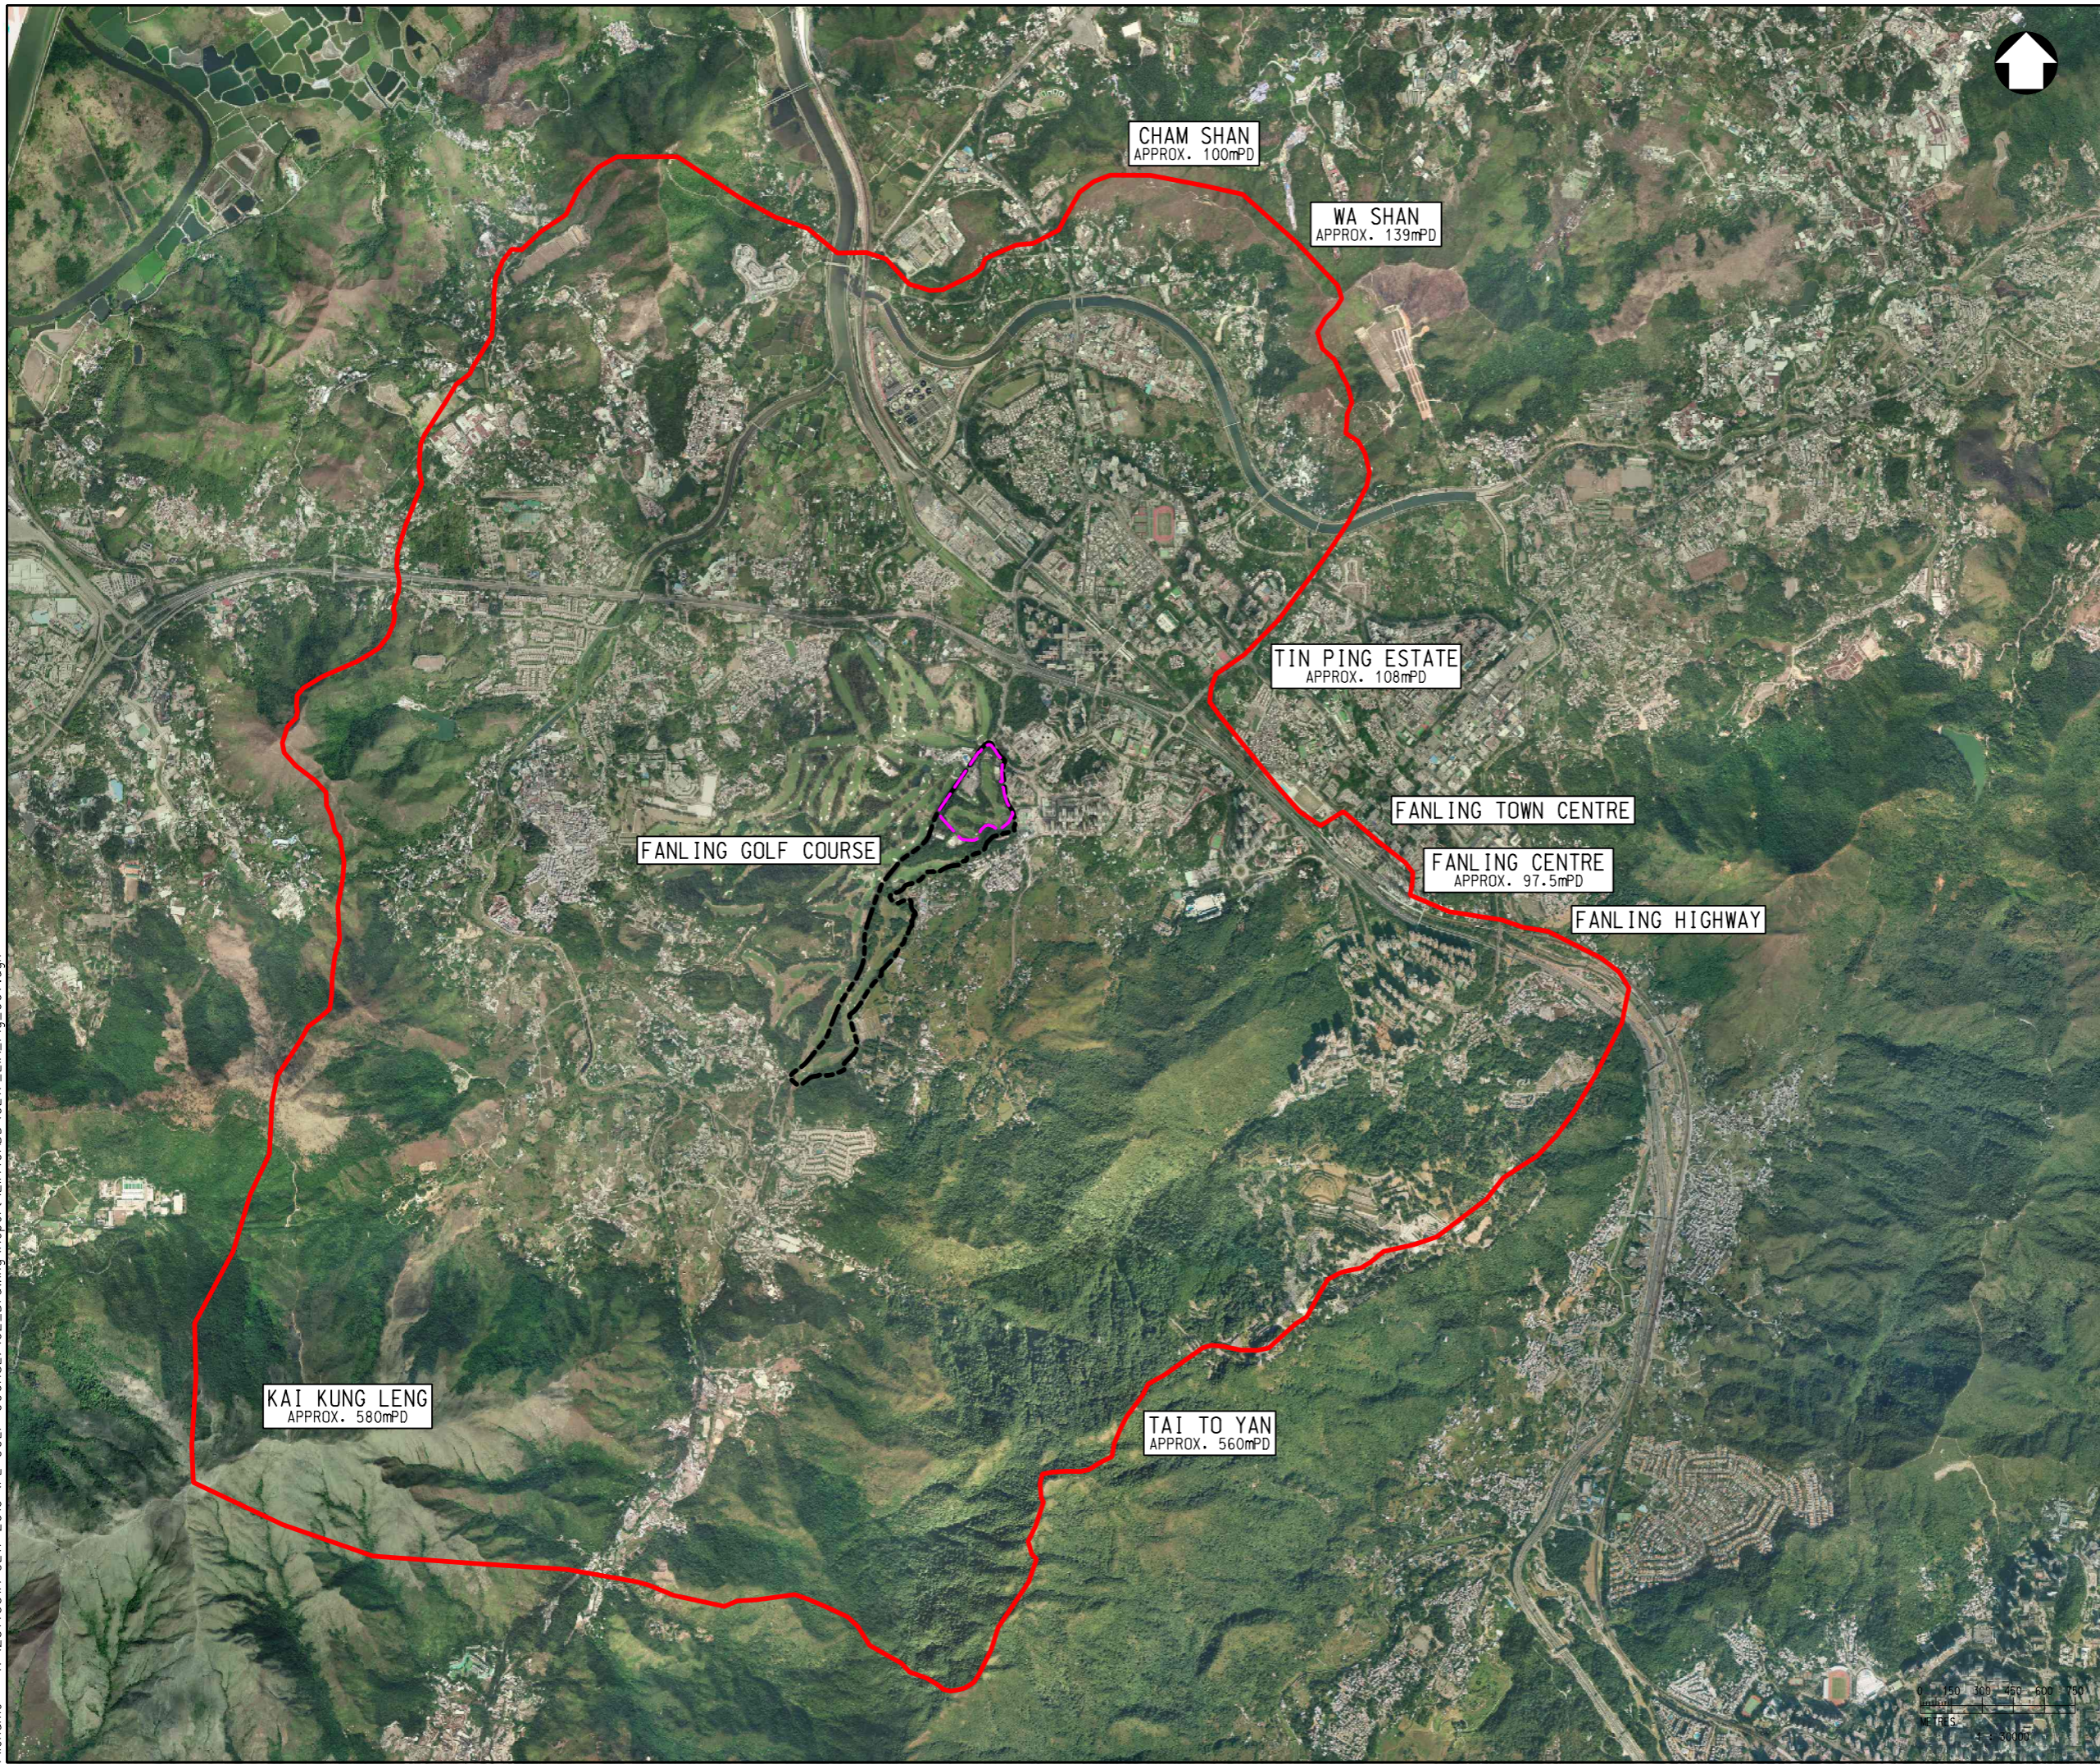

- LEGEND :
- VISUAL ENVELOPE
 - - - - PROJECT BOUNDARY
 - - - - PROPOSED PUBLIC HOUSING DEVELOPMENT

Rev	Description	By	Date
Consultant			
Project title			
AGREEMENT NO. CE17/2019 (CE) TECHNICAL STUDY ON PARTIAL DEVELOPMENT OF FANLING GOLF COURSE SITE - FEASIBILITY STUDY			
Drawing title			
AERIAL PHOTO			
Drawing no.			Rev.
FIGURE 11.4			-
Drawn	Date	Checked	Approved
CAD	24/06/19	-	EW
Scale	Status		FIGURE
1 : 30000 (A3)			

© COPYRIGHT RESERVED

土木工程拓展署
 CIVIL ENGINEERING AND DEVELOPMENT
 DEPARTMENT
 北拓展處
 NORTH DEVELOPMENT OFFICE

