


Date : 2021-06-30
 Filename : \\hkwn200at16_sde\7_projects\Project_H321_Env\2535551-2535600\2535551A - Fanling Golf Course\3_Air_ZDrawings\CE17_ENV_500M_ASR_500C_V3

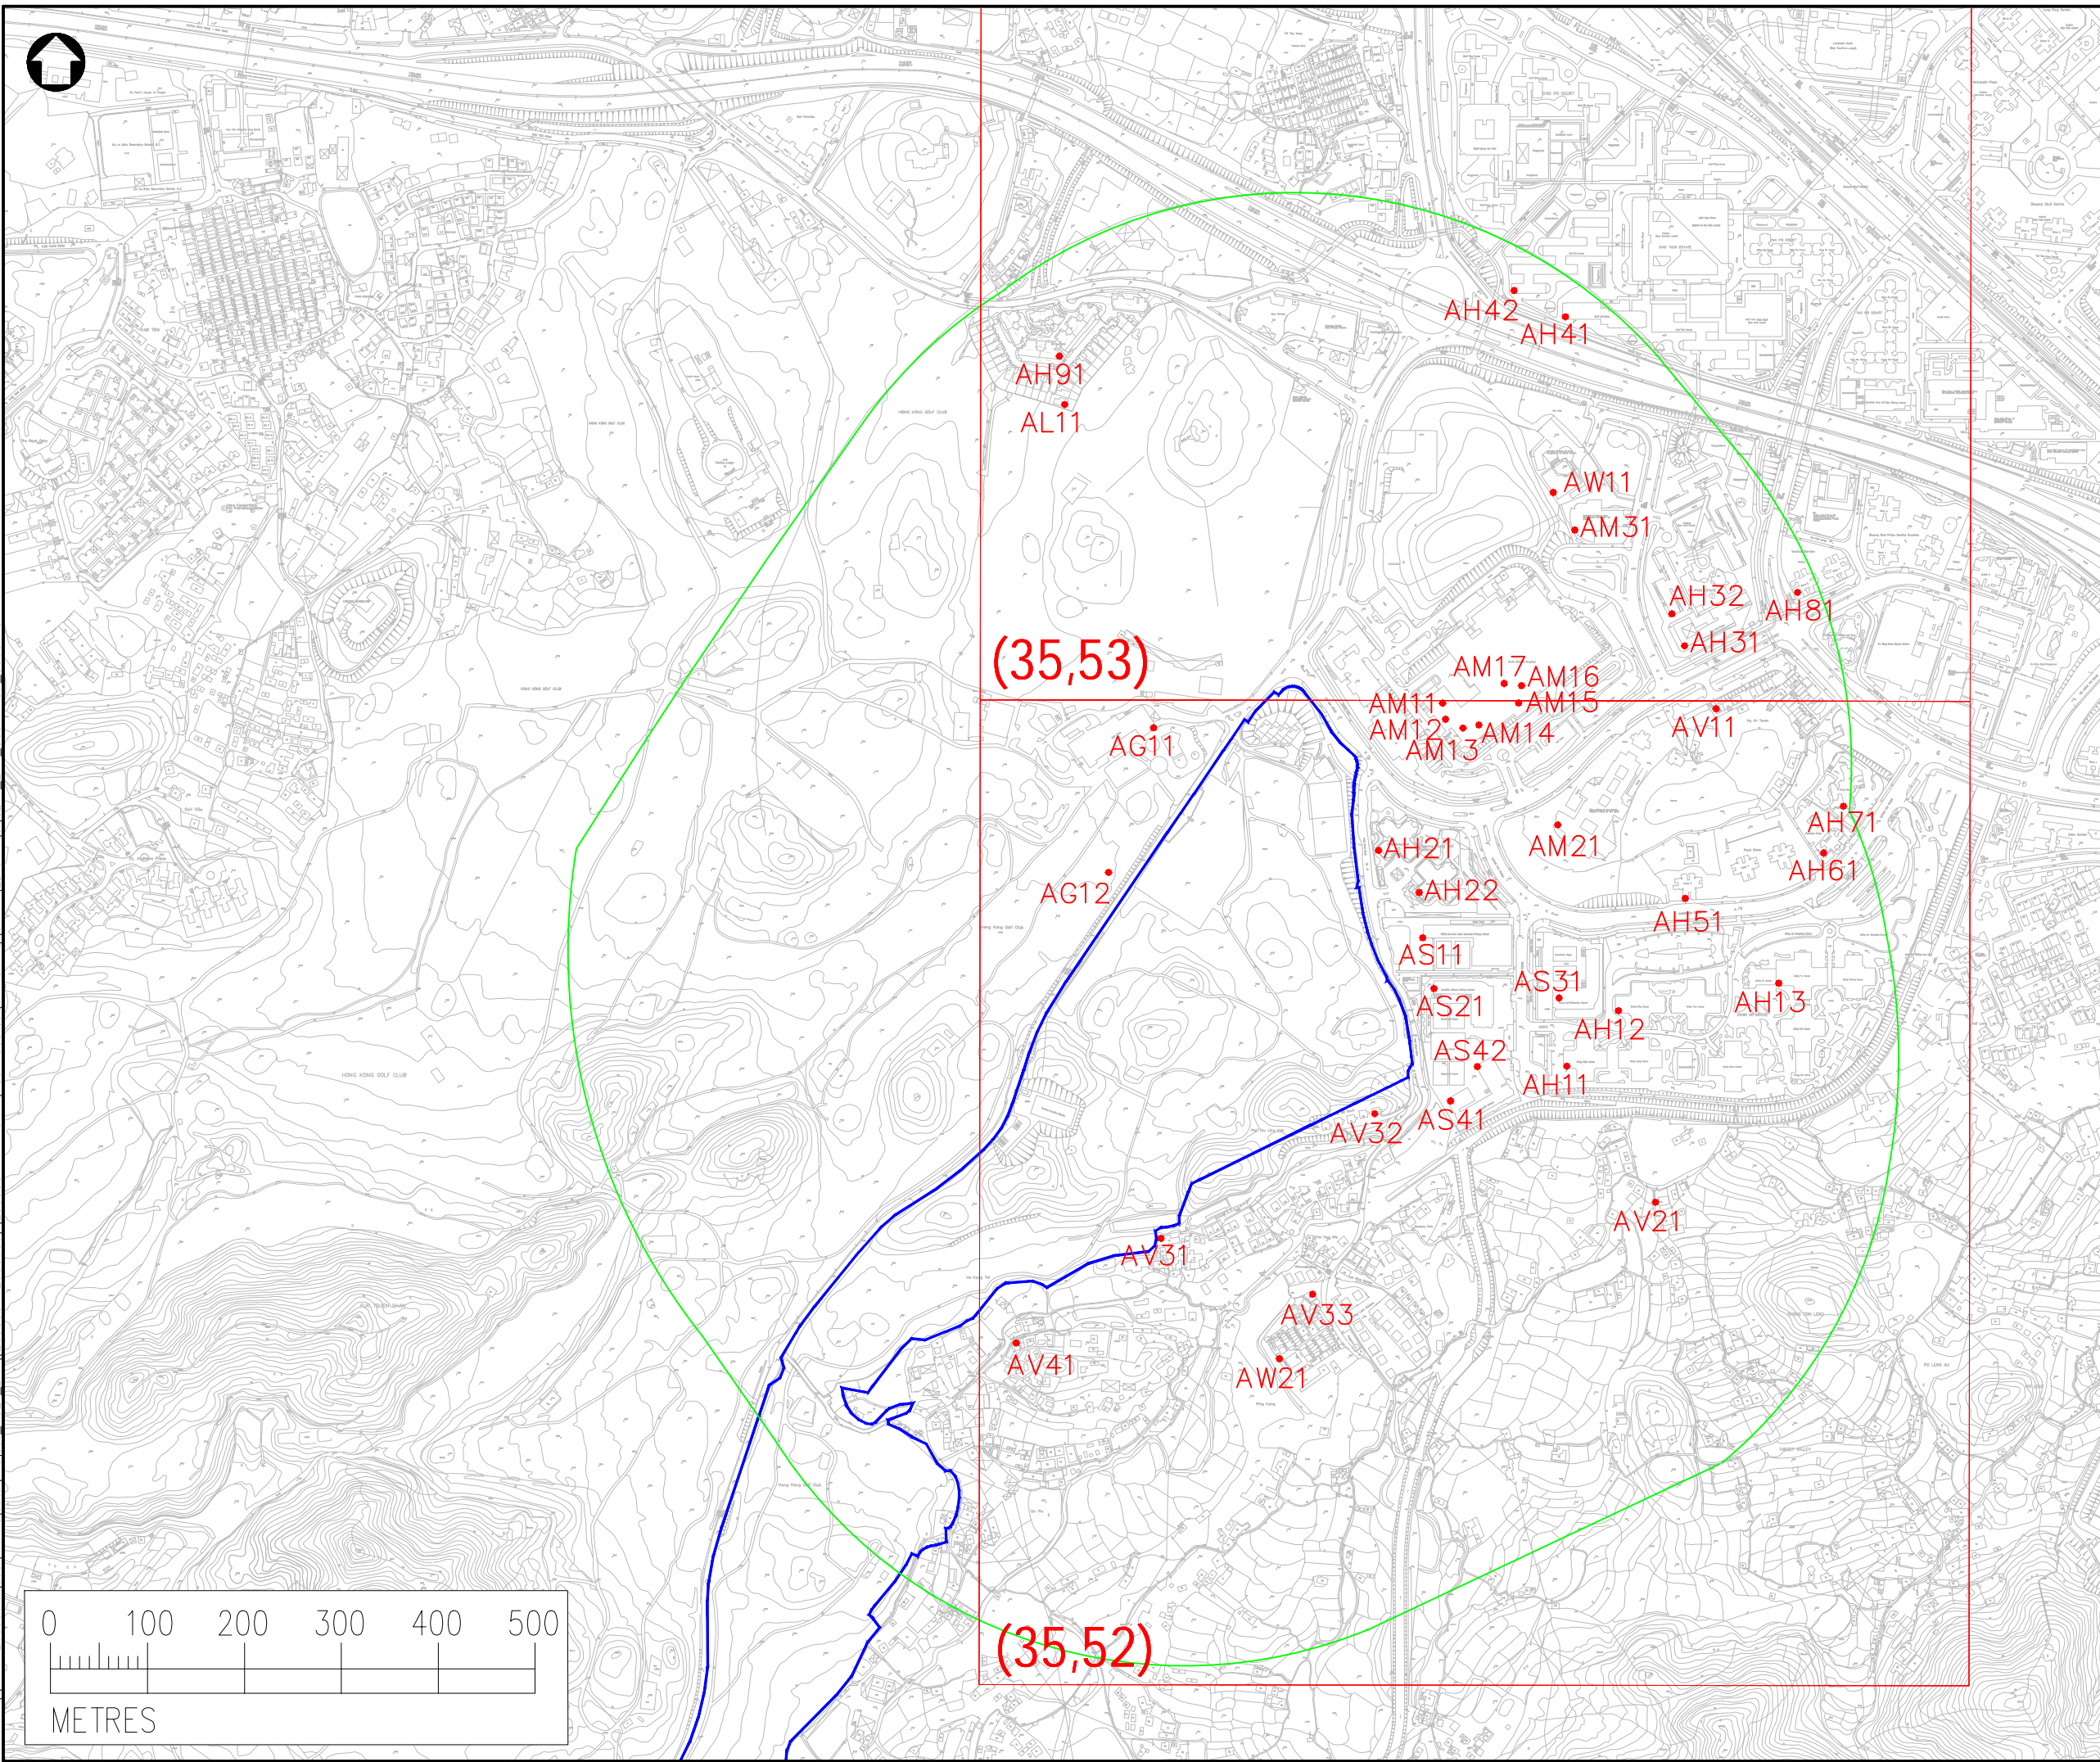

- NOTES :**
1. ALL DIMENSIONS ARE IN MILLIMETRES UNLESS OTHERWISE STATED.
 2. ALL LEVELS ARE IN METRES (M) AND RELATIVE TO HONG KONG PRINCIPAL DATUM (mPD).
- LEGEND :**
- PROJECT BOUNDARY
 - 500M QUANTITATIVE ASSESSMENT AREA FOR CONSTRUCTION PHASE
 - REPRESENTATIVE AIR SENSITIVE RECEIVERS
 - REPRESENTATIVE PATH GRIDS

Rev	Description	By	Date



Project title
**AGREEMENT NO. CE17/2019 (CE)
 TECHNICAL STUDY ON PARTIAL DEVELOPMENT
 OF FANLING GOLF COURSE SITE
 - FEASIBILITY STUDY**

Drawing title
**LOCATIONS OF REPRESENTATIVE
 AIR SENSITIVE RECEIVERS
 FOR CONSTRUCTION PHASE**

Drawing no. FIGURE 3.2a		Rev. 0	
Drawn DH	Date JUN2021	Checked MW	Approved DL
Scale AS SHOWN		Status	

