


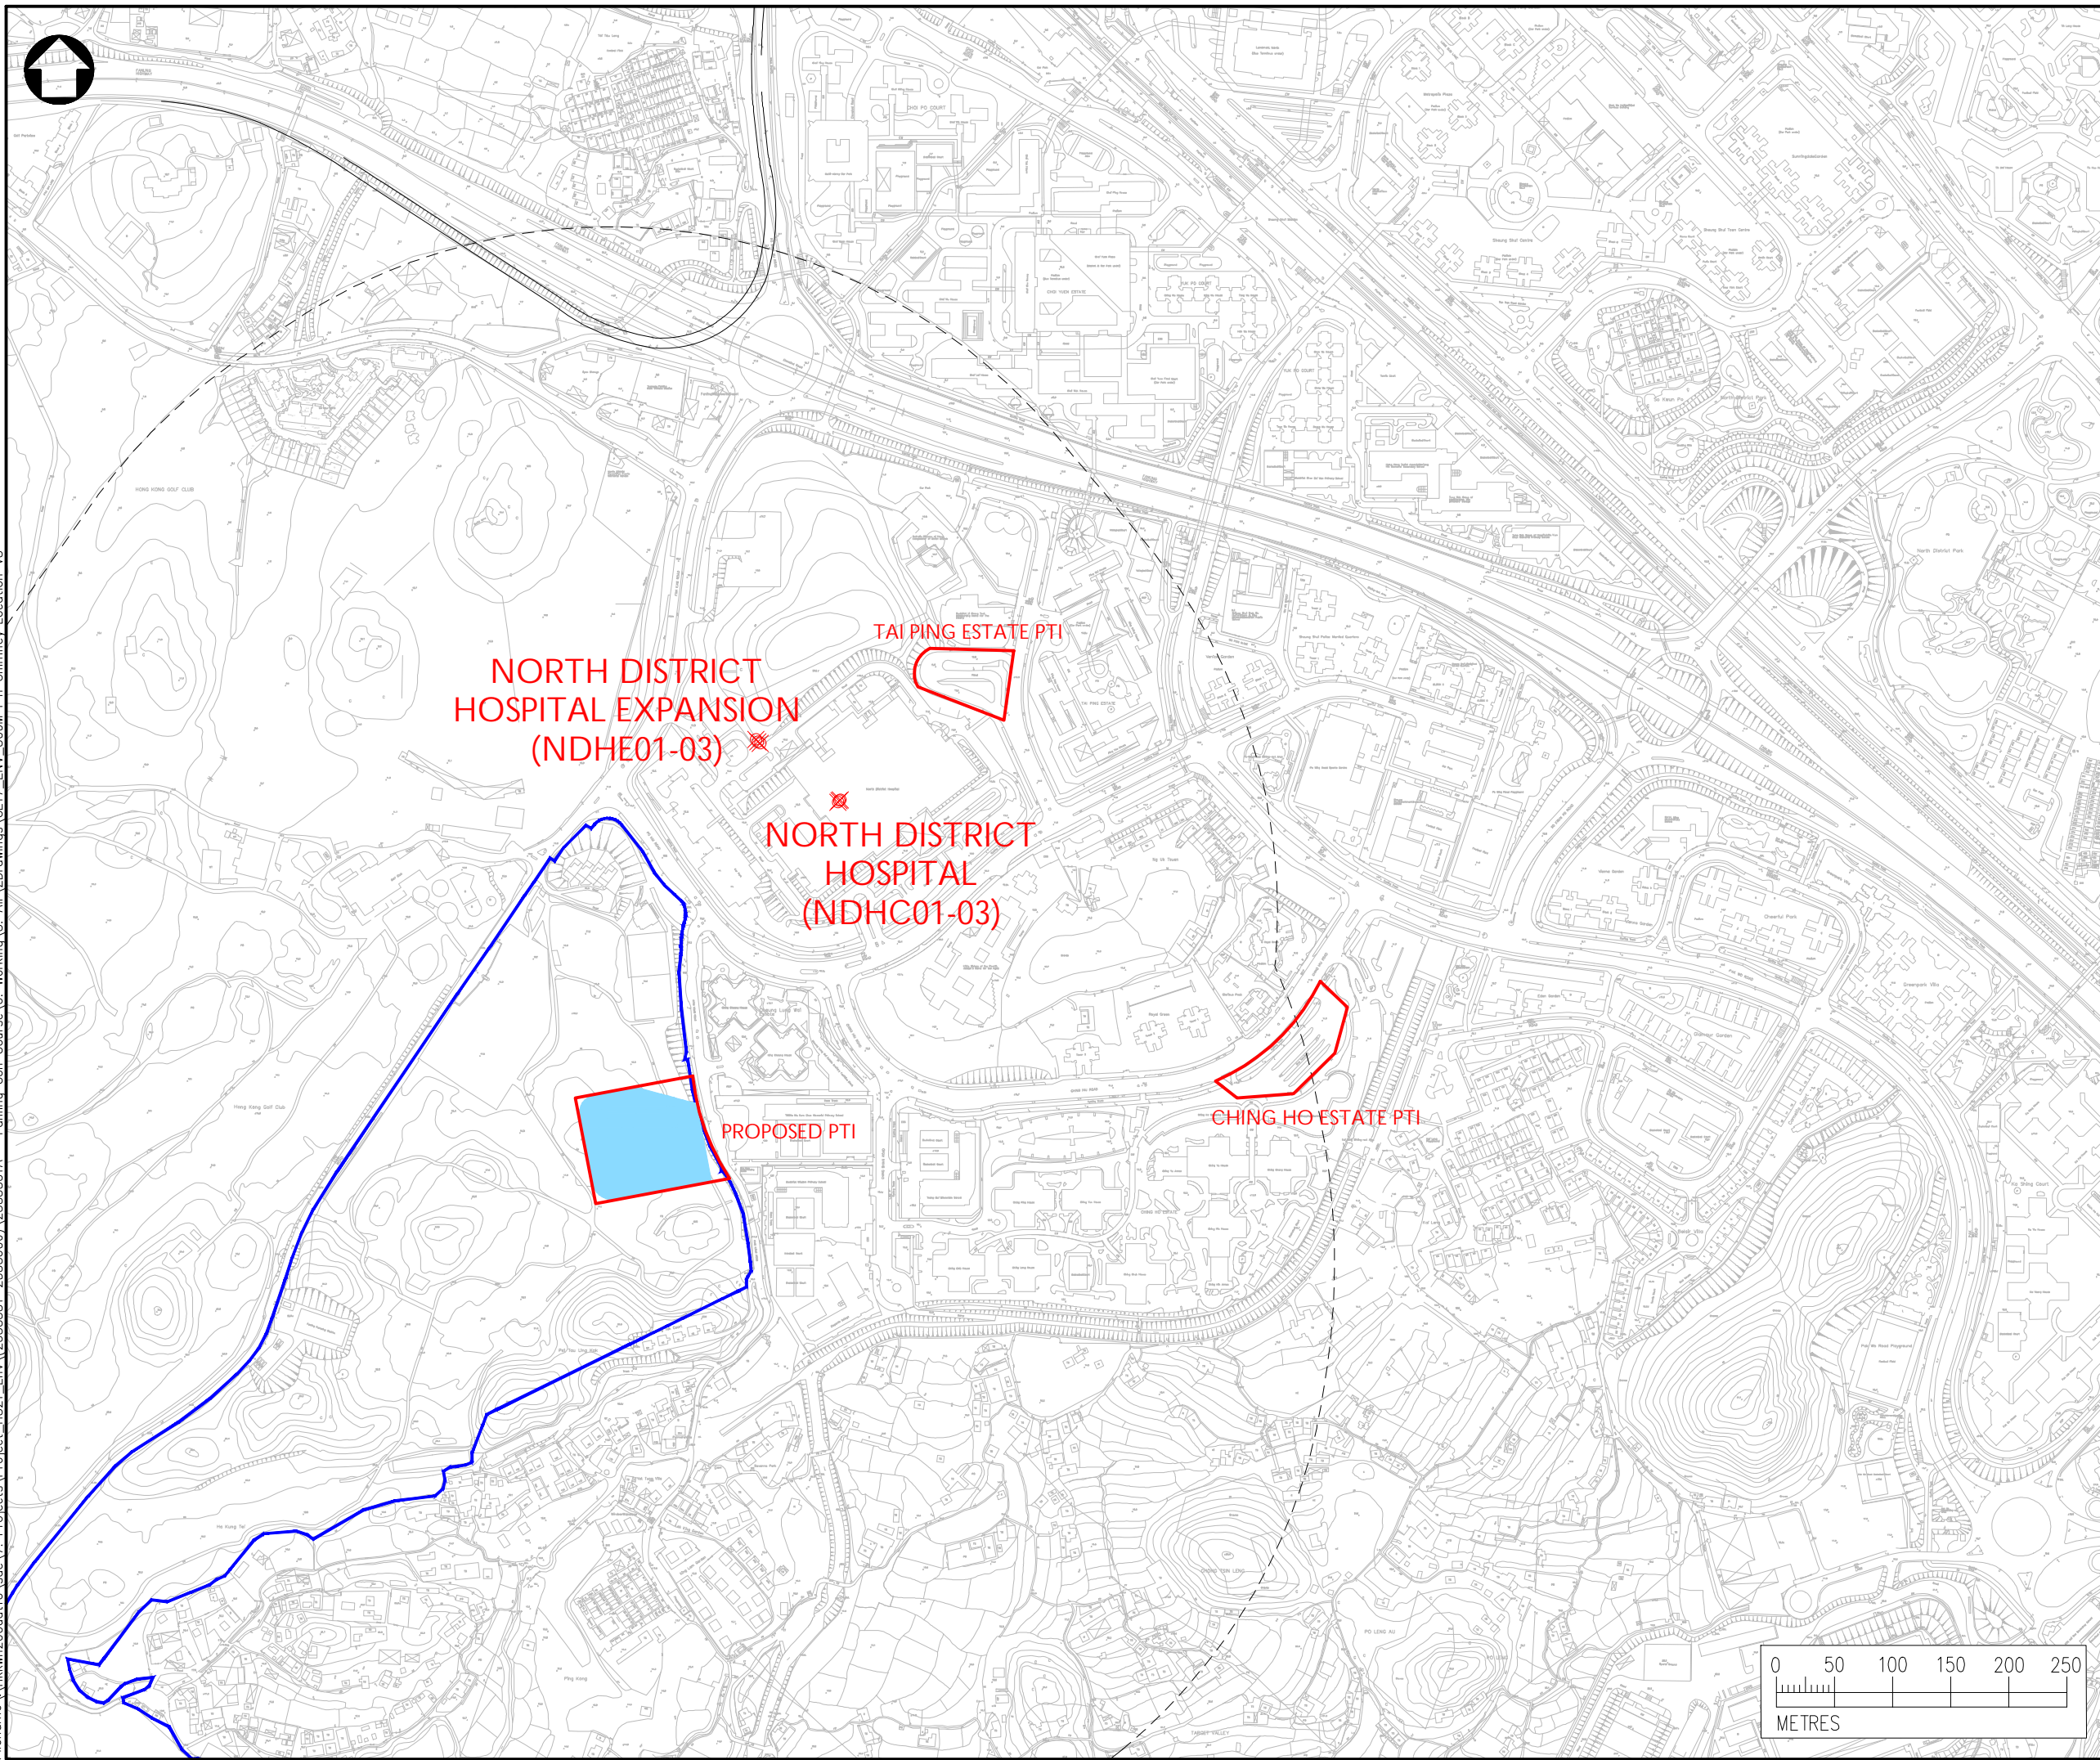

Date : 2021-06-30
Filename : Hkwn200dat16_sde\7_P\Projects\Project_H321_Env\25355511-2535551A - Fanling Golf Course\6_Working\3_Air_Z\Drawings\CE17_ENV_500M_PTI_Chimney_Location_V3



KEY PLAN

NOTES :

1. ALL DIMENSIONS ARE IN MILLIMETRES UNLESS OTHERWISE STATED.
2. ALL LEVELS ARE IN METRES (M) AND RELATIVE TO HONG KONG PRINCIPAL DATUM (mPD).

LEGEND :

- PROJECT BOUNDARY
- 500M ASSESSMENT AREA
- LOCATIONS OF PUBLIC TRANSPORT INTERCHANGE (PTI)
- LOCATIONS OF CHIMNEYS

Rev	Description	By	Date



Project title
**AGREEMENT NO. CE17/2019 (CE)
 TECHNICAL STUDY ON PARTIAL DEVELOPMENT
 OF FANLING GOLF COURSE SITE
 - FEASIBILITY STUDY**

Drawing title
**LOCATIONS OF PUBLIC TRANSPORT
 INTERCHANGE AND CHIMNEYS**

Drawing no.	FIGURE 3.3	Rev.	0
Drawn	Date	Checked	Approved
DH	JUN2021	MW	DL
Scale	AS SHOWN	Status	

© COPYRIGHT RESERVED

**土木工程發展署
 CIVIL ENGINEERING AND DEVELOPMENT
 DEPARTMENT**
 NORTH DEVELOPMENT OFFICE

