


Date : 23/12/2021
 Filename : \\hkwn2000at16_SDE\7. Projects\Project_H321_Env\2535551-2535600\2535551A - Fanning Golf Course\5. Deliverables\5. EIA\Fig working\Fig 4.6.2 - Road Network_202112

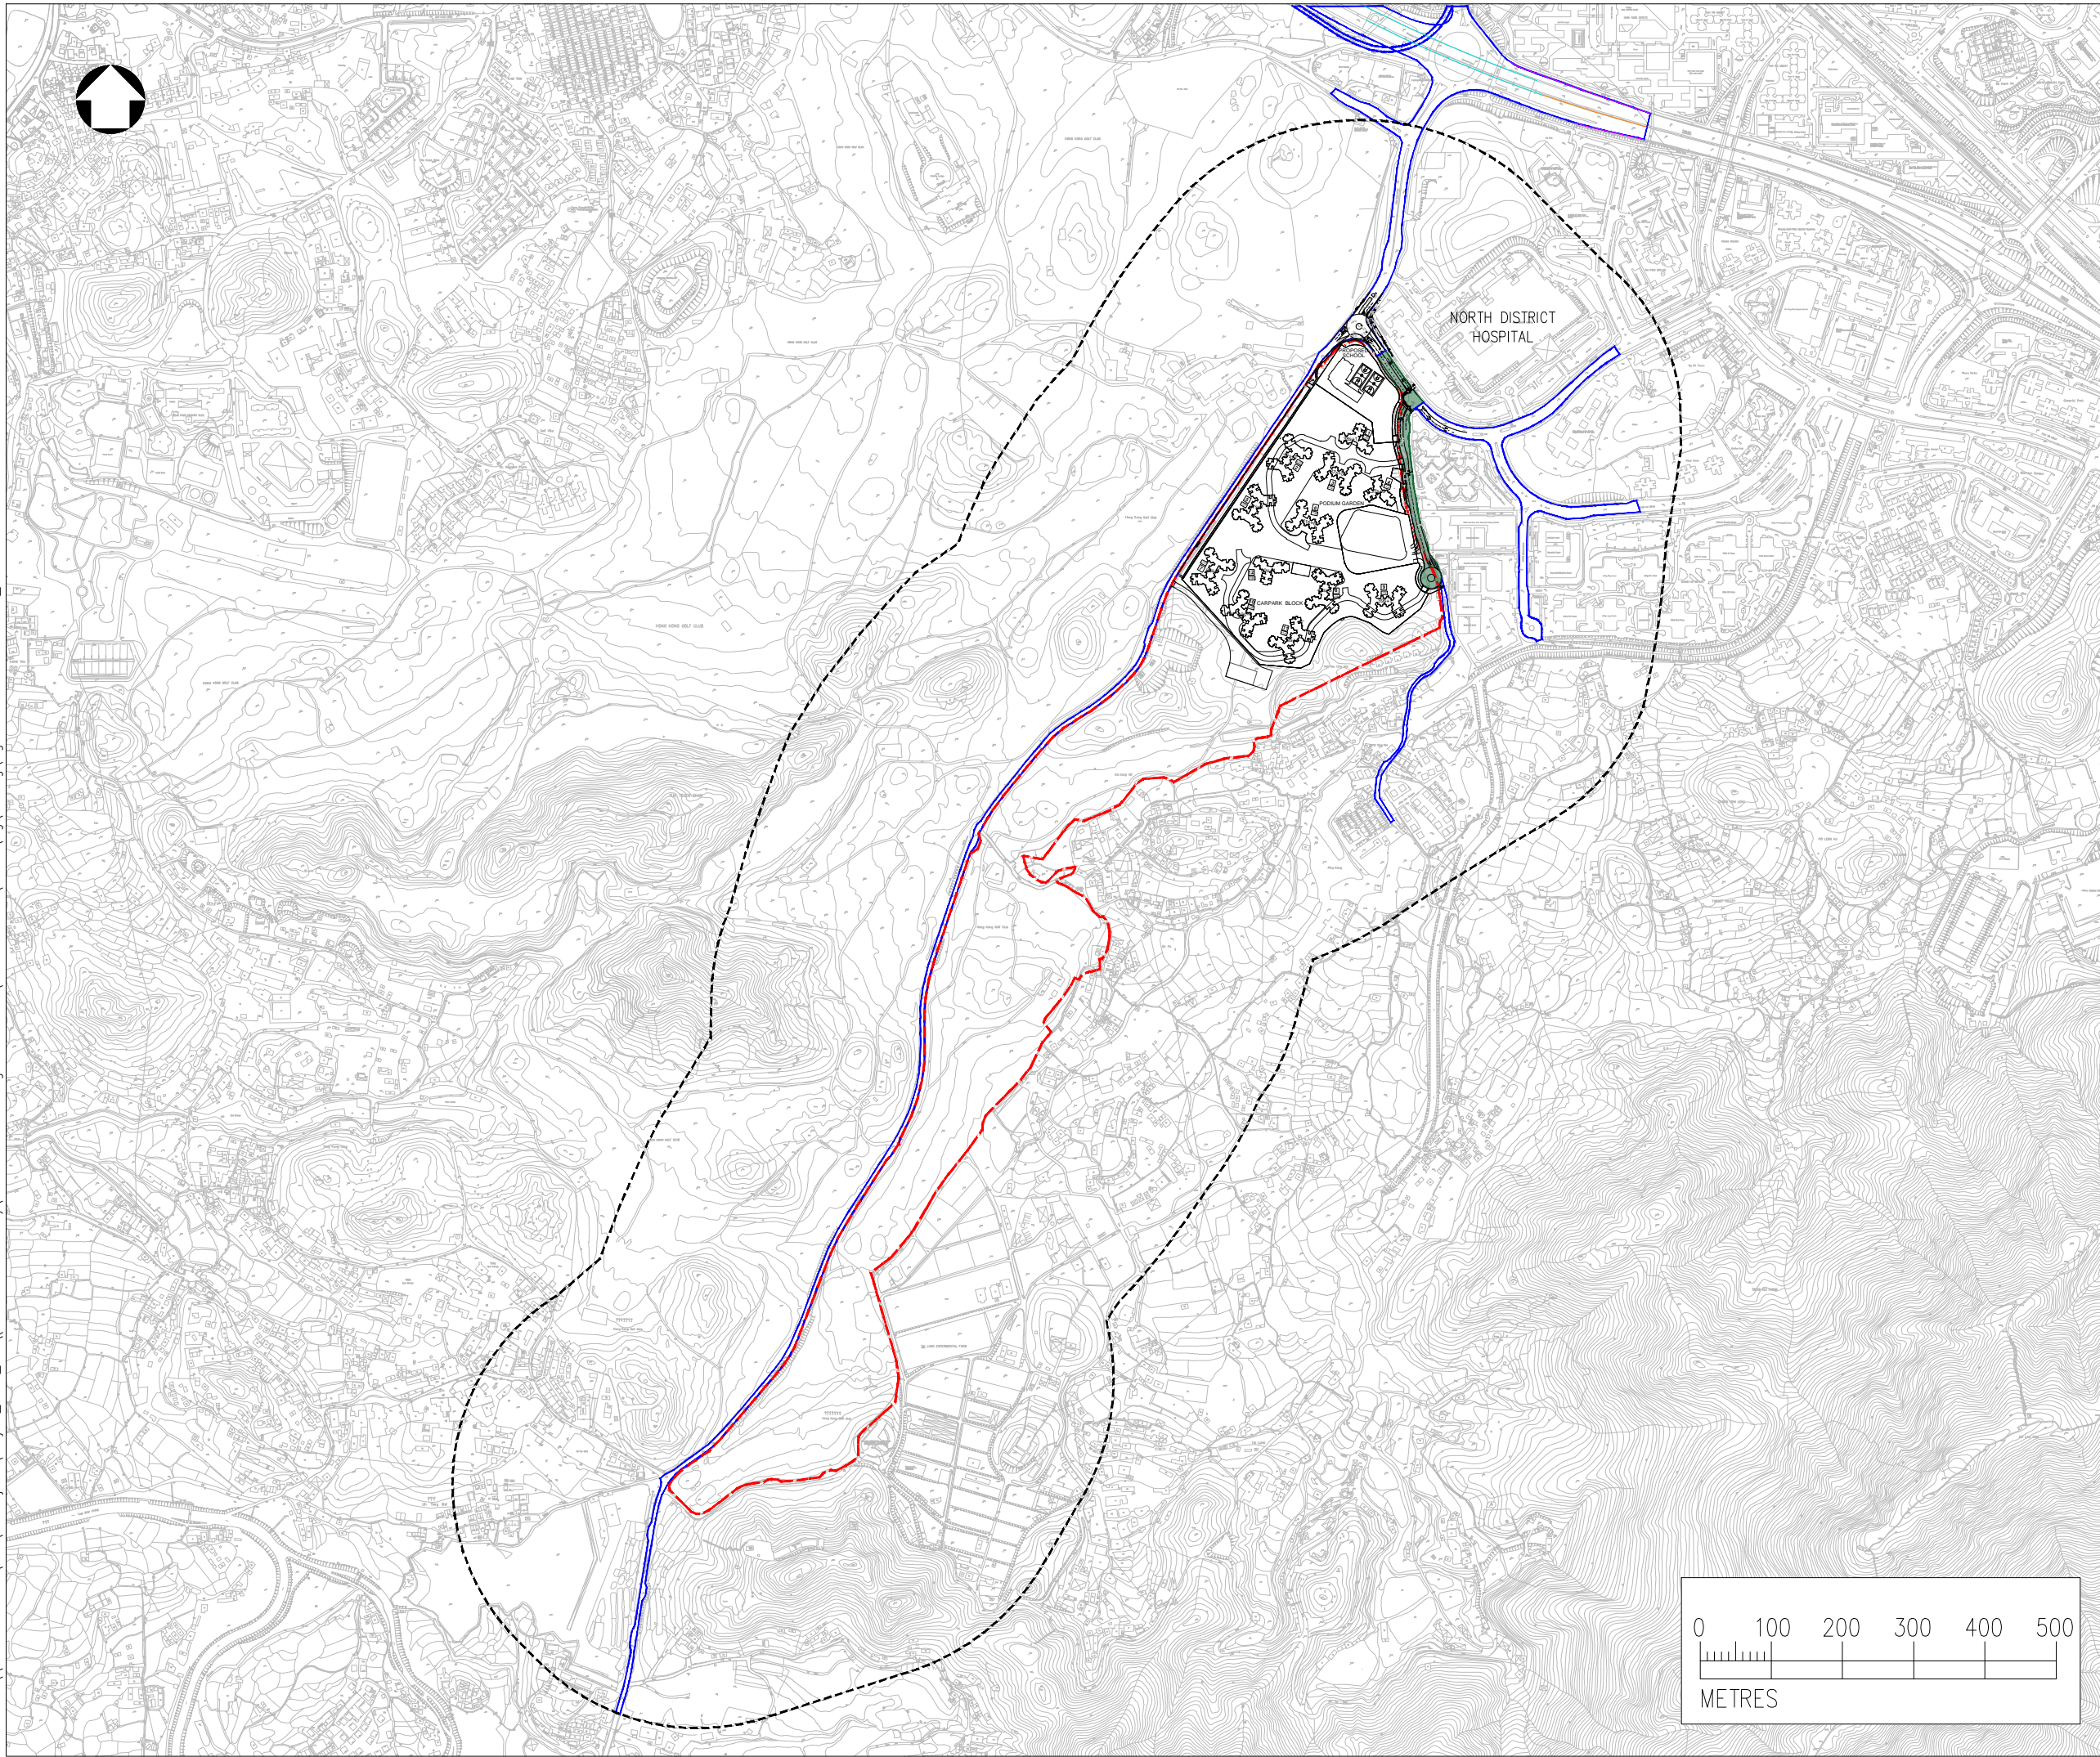

NOTES :

1. ALL DIMENSIONS ARE IN MILLIMETRES UNLESS OTHERWISE STATED.
2. ALL LEVELS ARE IN METRES (M) AND RELATIVE TO HONG KONG PRINCIPAL DATUM (mPD).

LEGEND :

- - - PROJECT BOUNDARY
- - - 300M ASSESSMENT AREA
- OTHER ROAD
- PROJECT ROAD
- EXISTING 4m HIGH VERTICAL NOISE BARRIER
- EXISTING SINGLE-LEAVE CANTILEVER NOISE BARRIER (5m VERTICAL AND 3m BEND)
- EXISTING DOUBLE-LEAVE CANTILEVER NOISE BARRIER (5m VERTICAL AND 3m BEND)

Rev	Description	By	Date



Project title
 AGREEMENT NO. CE17/2019 (CE)
 TECHNICAL STUDY ON PARTIAL DEVELOPMENT OF FANLING GOLF COURSE SITE – FEASIBILITY STUDY

Drawing title
 ROAD CATEGORIES AND EXISTING ROAD MITIGATION MEASURES ADOPTED IN ROAD TRAFFIC NOISE ASSESSMENT

Drawing no. FIGURE 4.6.2		Rev. 4	
Drawn AL	Date 12/2021	Checked CCK	Approved DL
Scale AS SHOWN		Status —	

© COPYRIGHT RESERVED

土木工程拓展署
 CIVIL ENGINEERING AND DEVELOPMENT DEPARTMENT
 NORTH DEVELOPMENT OFFICE

