


# NORTH DISTRICT HOSPITAL

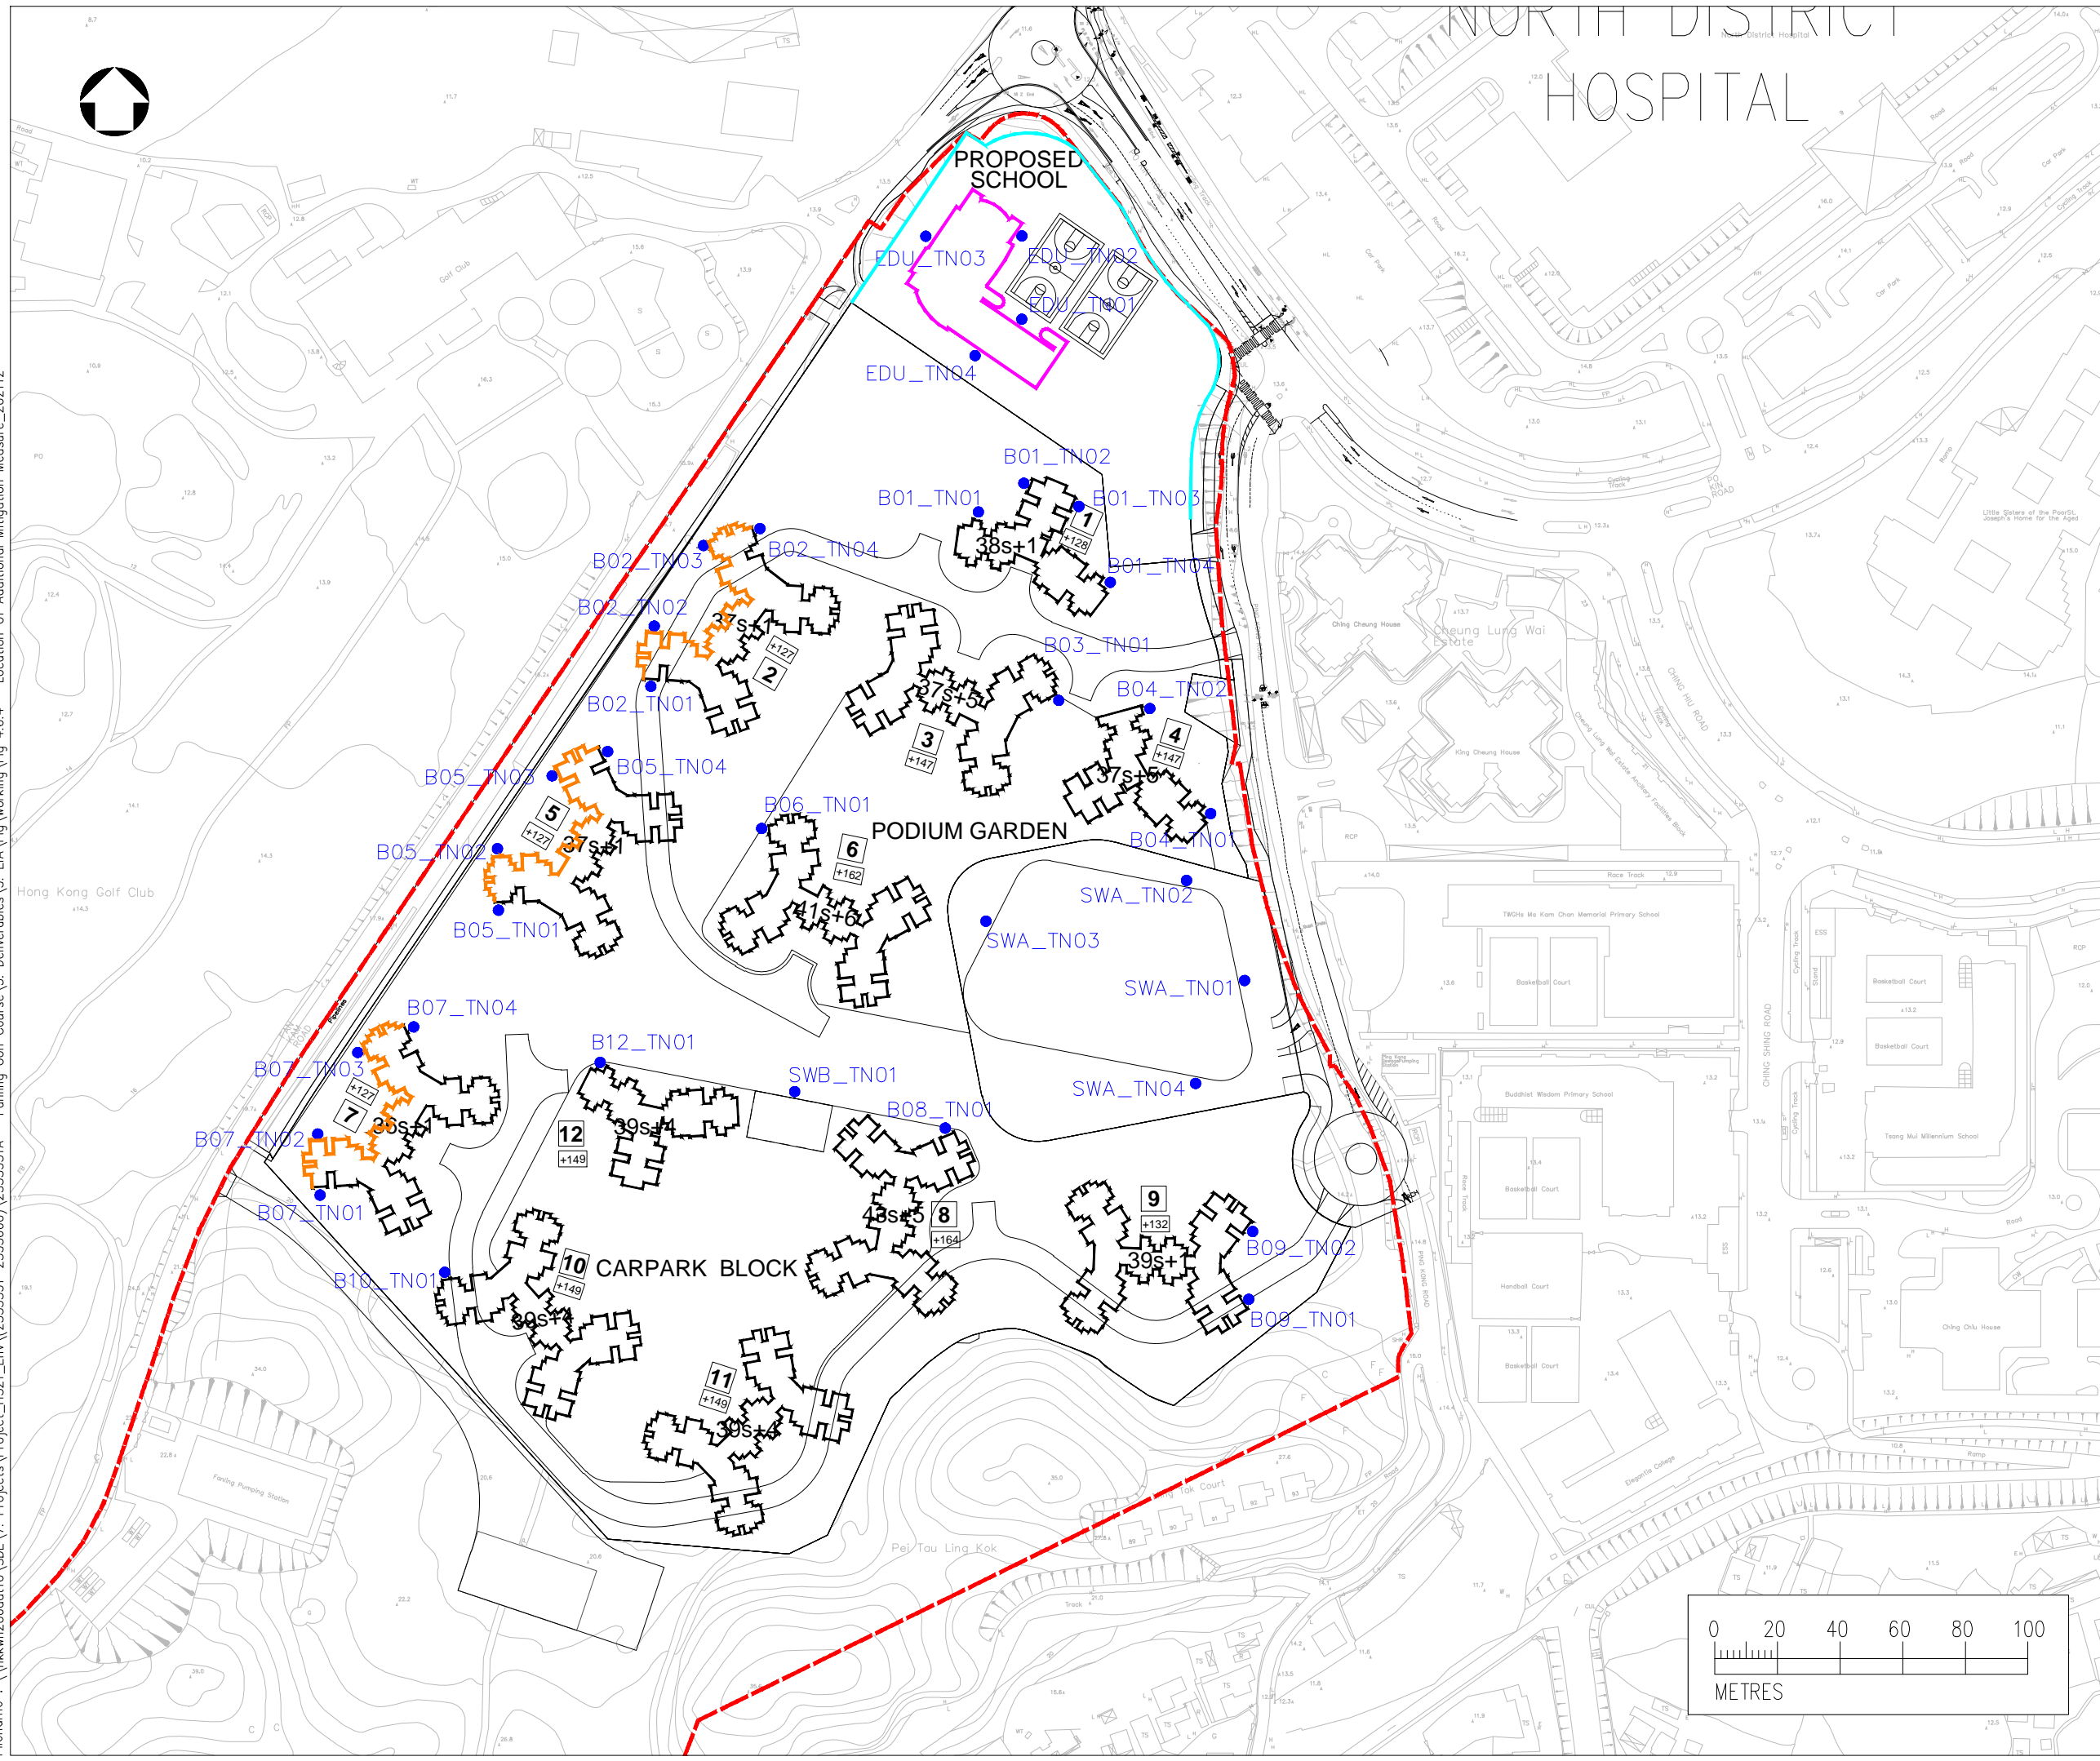

- NOTES :**
1. ALL DIMENSIONS ARE IN MILLIMETRES UNLESS OTHERWISE STATED.
  2. ALL LEVELS ARE IN METRES (M) AND RELATIVE TO HONG KONG PRINCIPAL DATUM (mPD).
- LEGEND :**
- - - PROJECT BOUNDARY
  - PROVISION OF ACOUSTIC WINDOW (BAFFLE TYPE)
  - PROVISION OF 3M VERTICAL BOUNDARY WALL UNDER CLASS ASSESSMENT APPROACH
  - PROVISION OF AIR-CONDITIONING WITH NOISE INSULATED WINDOWS UNDER CLASS ASSESSMENT APPROACH
  - PLANNED NOISE ASSESSMENT POINT

Date : 23/12/2021  
 Filename : \\hkwn2000at16\SDE\7 - Projects\Project\_H321\_Env\2535551 - Fanning Golf Course\5. Deliverables\5. EIA\Fig\working\Fig 4.6.4 - Location Of Additional Mitigation Measure\_202112

Rev	Description	By	Date
Consultant			
Project title			
AGREEMENT NO. CE17/2019 (CE) TECHNICAL STUDY ON PARTIAL DEVELOPMENT OF FANLING GOLF COURSE SITE - FEASIBILITY STUDY			
Drawing title			
LOCATIONS OF ADDITIONAL MITIGATION MEASURES			
Drawing no.			Rev.
FIGURE 4.6.4			4
Drawn	Date	Checked	Approved
AL	12/2021	CCK	DL
Scale	AS SHOWN		Status
© COPYRIGHT RESERVED			

