


Date : 4/19/2022
 Filename : X:\2514\331A CE17-2019 (FL GOLF COURSE)\02_Drawing\Figure\CE17_Fig_002.dgn

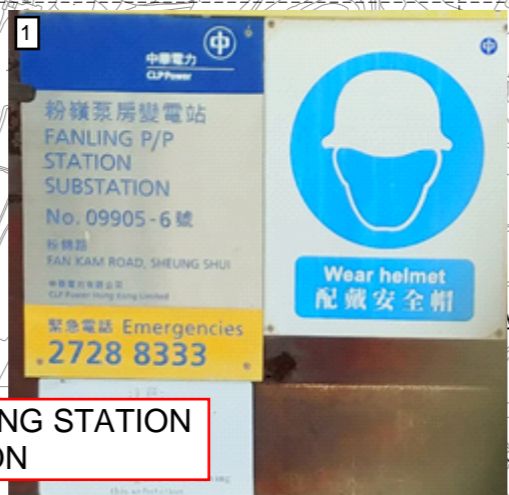

FANLING PUMPING STATION AND SUBSTATION



MAN-MADE POND



TREE FOLIAGE AND OPEN FAIRWAYS



TREE FOLIAGE AND OPEN FAIRWAYS




TREE FOLIAGE AND OPEN FAIRWAYS



DRIVEWAY TO FAN KAM ROAD



TREE FOLIAGE AND OPEN FAIRWAYS

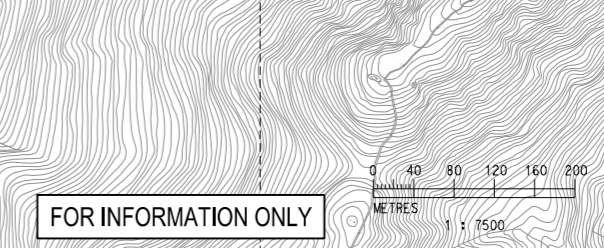

FOR INFORMATION ONLY



KEY PLAN

- NOTES :**
1. ALL DIMENSIONS ARE IN MILLIMETRES UNLESS OTHERWISE STATED.
 2. ALL LEVELS ARE IN METRES (M) AND RELATIVE TO HONG KONG PRINCIPAL DATUM (mPD).
- LEGEND :**
- HONG KONG (FANLING) GOLF CLUB
 - - - - POTENTIAL DEVELOPMENT AREA (PDA)
 - PROPOSED HOUSING DEVELOPMENT (SEE FIGURE 1.2 FOR DETAILED LAYOUT)
 - PROPOSED WORKS AREA OF OPEN SPACE (TREE TRANSPLANTING IN SUB-AREAS 2 & 3)

Rev	Description	By	Date



Project title
 AGREEMENT NO. CE17/2019 (CE)
 TECHNICAL STUDY ON PARTIAL DEVELOPMENT OF FANLING GOLF COURSE SITE - FEASIBILITY STUDY

Drawing title
LAND USE ACTIVITIES AT SUB-AREAS 2 AND 3

Drawing no. FIGURE 2.3		Rev. -	
Drawn CAD	Date 10/12/19	Checked SF	Approved EW
Scale 1:7500 (A3)	Status -		

