


Design of Depot (Plant Room)



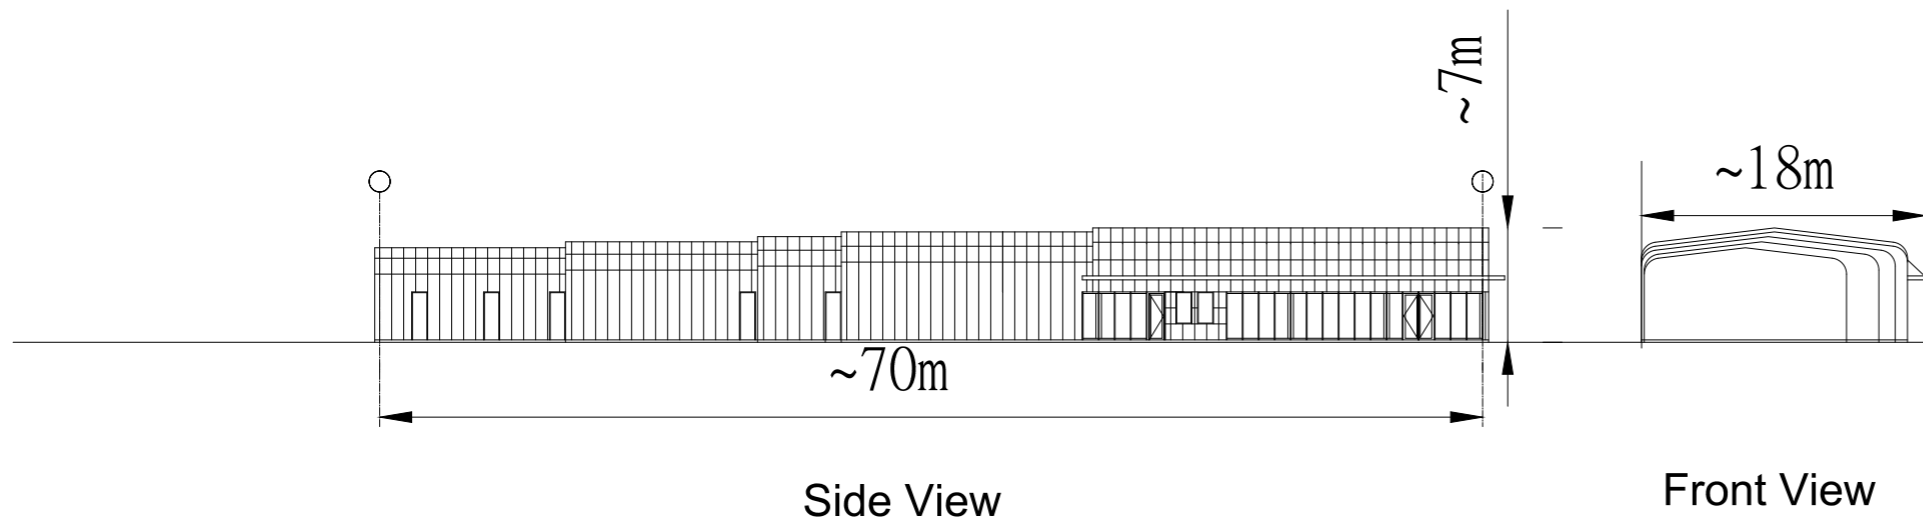


LEGEND

Remarks:
This design/drawings is indicative and for illustration, subject to detailed design.

Rev	Date	Descriptions	Check

Design of Depot

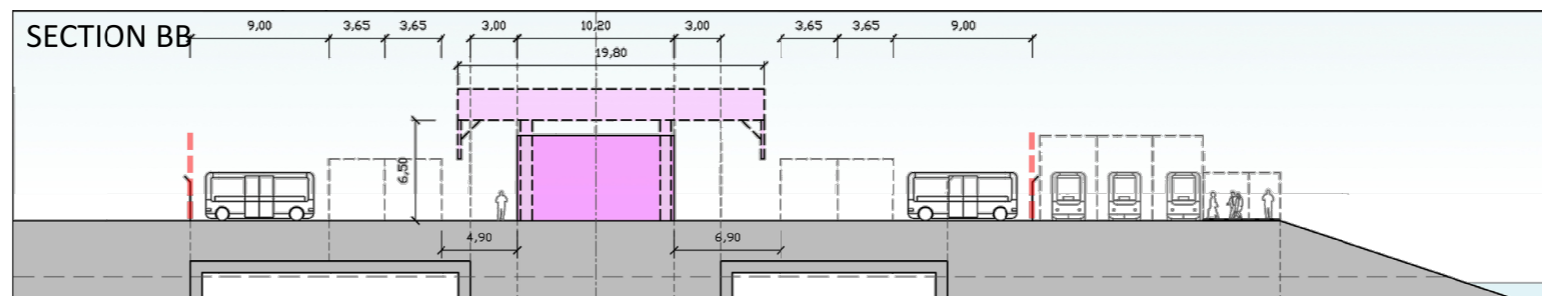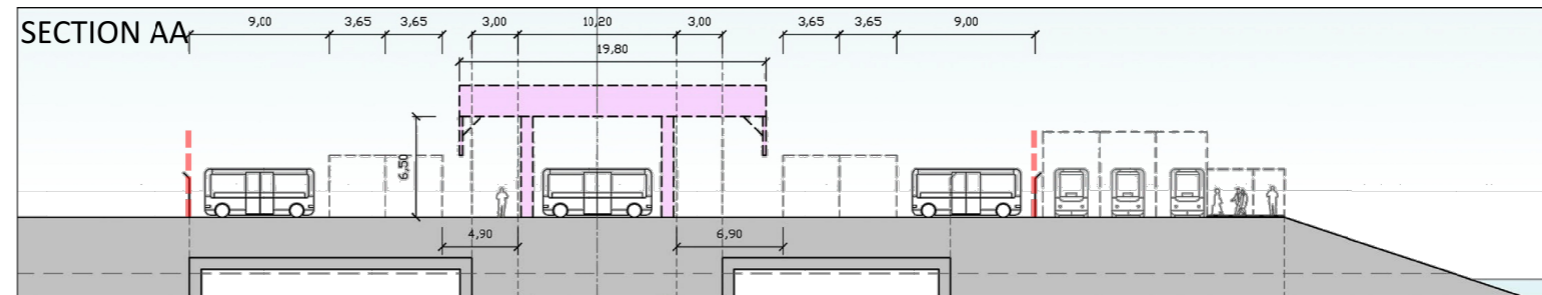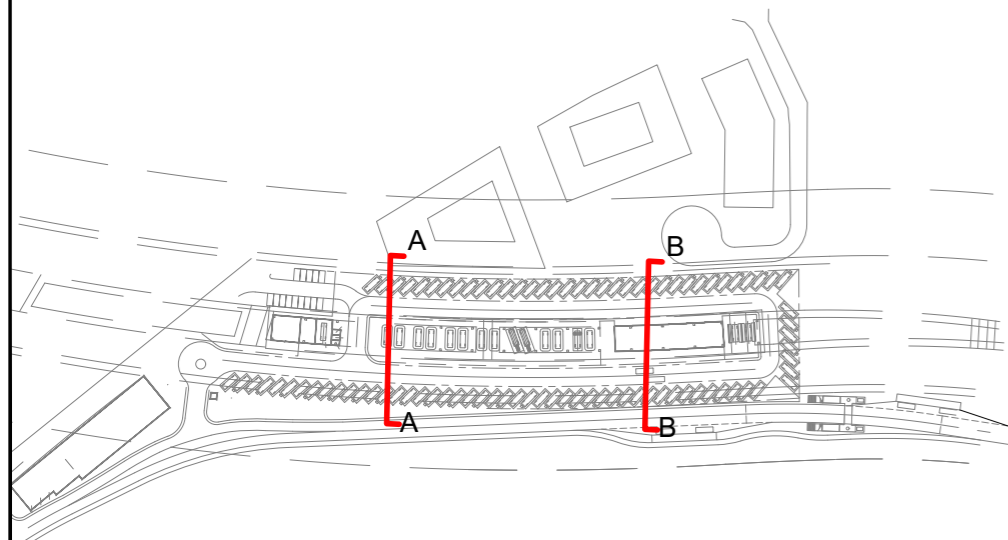

HONG KONG INTERNATIONAL AIRPORT


Consultant:

Consultant's Signatures for Approval _____ Date _____

Design Supervisor _____

Checkers _____

Authorised Representative _____

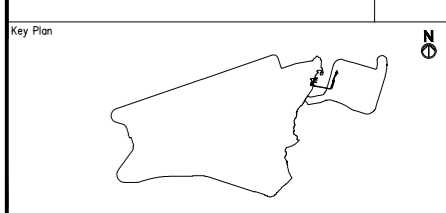

Title
AIRPORT TUNG CHUNG LINK PROJECT
DESIGN OF DEPOT

Drawing No.
FIGURE 2.3

Originator	Location	Discipline	Type	Dwg Sequence No.
Status	DESIGN	Scale	AS SHOWN	Rev
				DESIGN