


Ferry Terminal

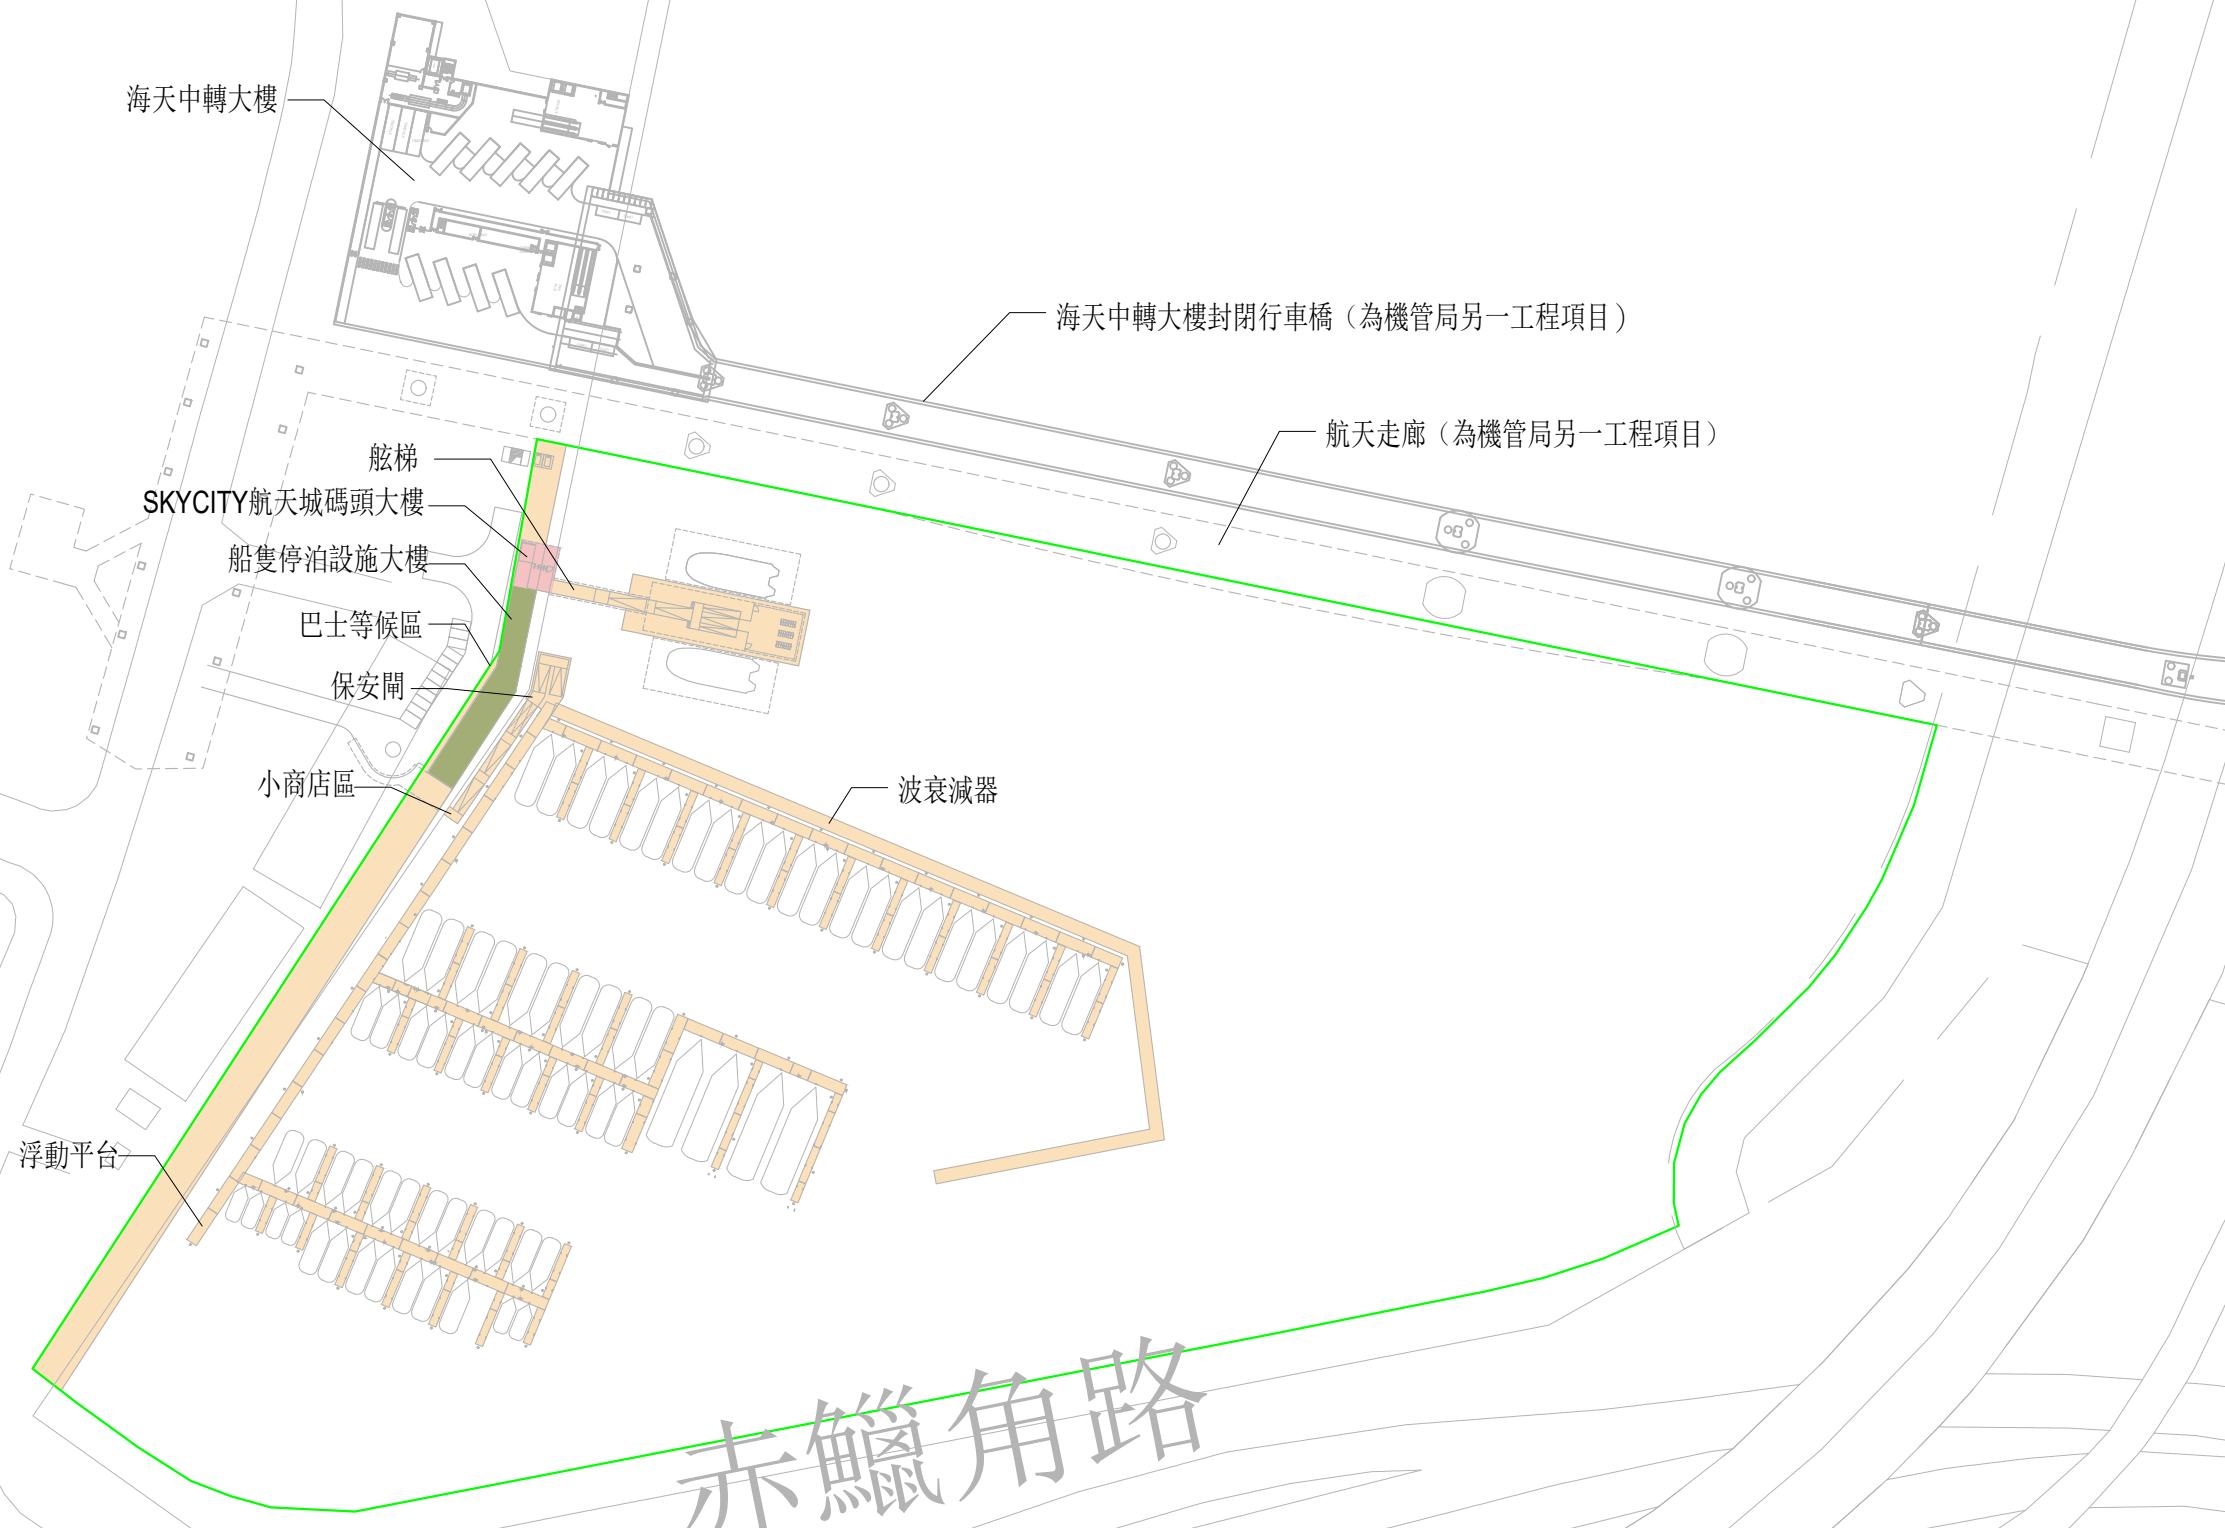

圖例

擬建的海上設施

Rev	Date	Descriptions	Check


 香港國際機場 | HONG KONG INTERNATIONAL AIRPORT

香港國際機場

Consultant


 in association with
 

Consultant's Signatures for Approval		Date
Design Supervisor		
Checkers		
Authorised Representative		

Key Plan



N

Title


機場東涌專道項目
擬建的海上設施布局

Drawing No.

圖1.2

Originator	Location	Discipline	Type	Seq. No.

Status	Scale	Rev
DESIGN	AS SHOWN	DESIGN

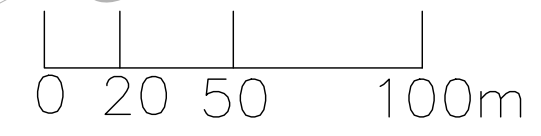

赤鱸角路

CHEK LA