


Appendix 4.2
Construction Programme

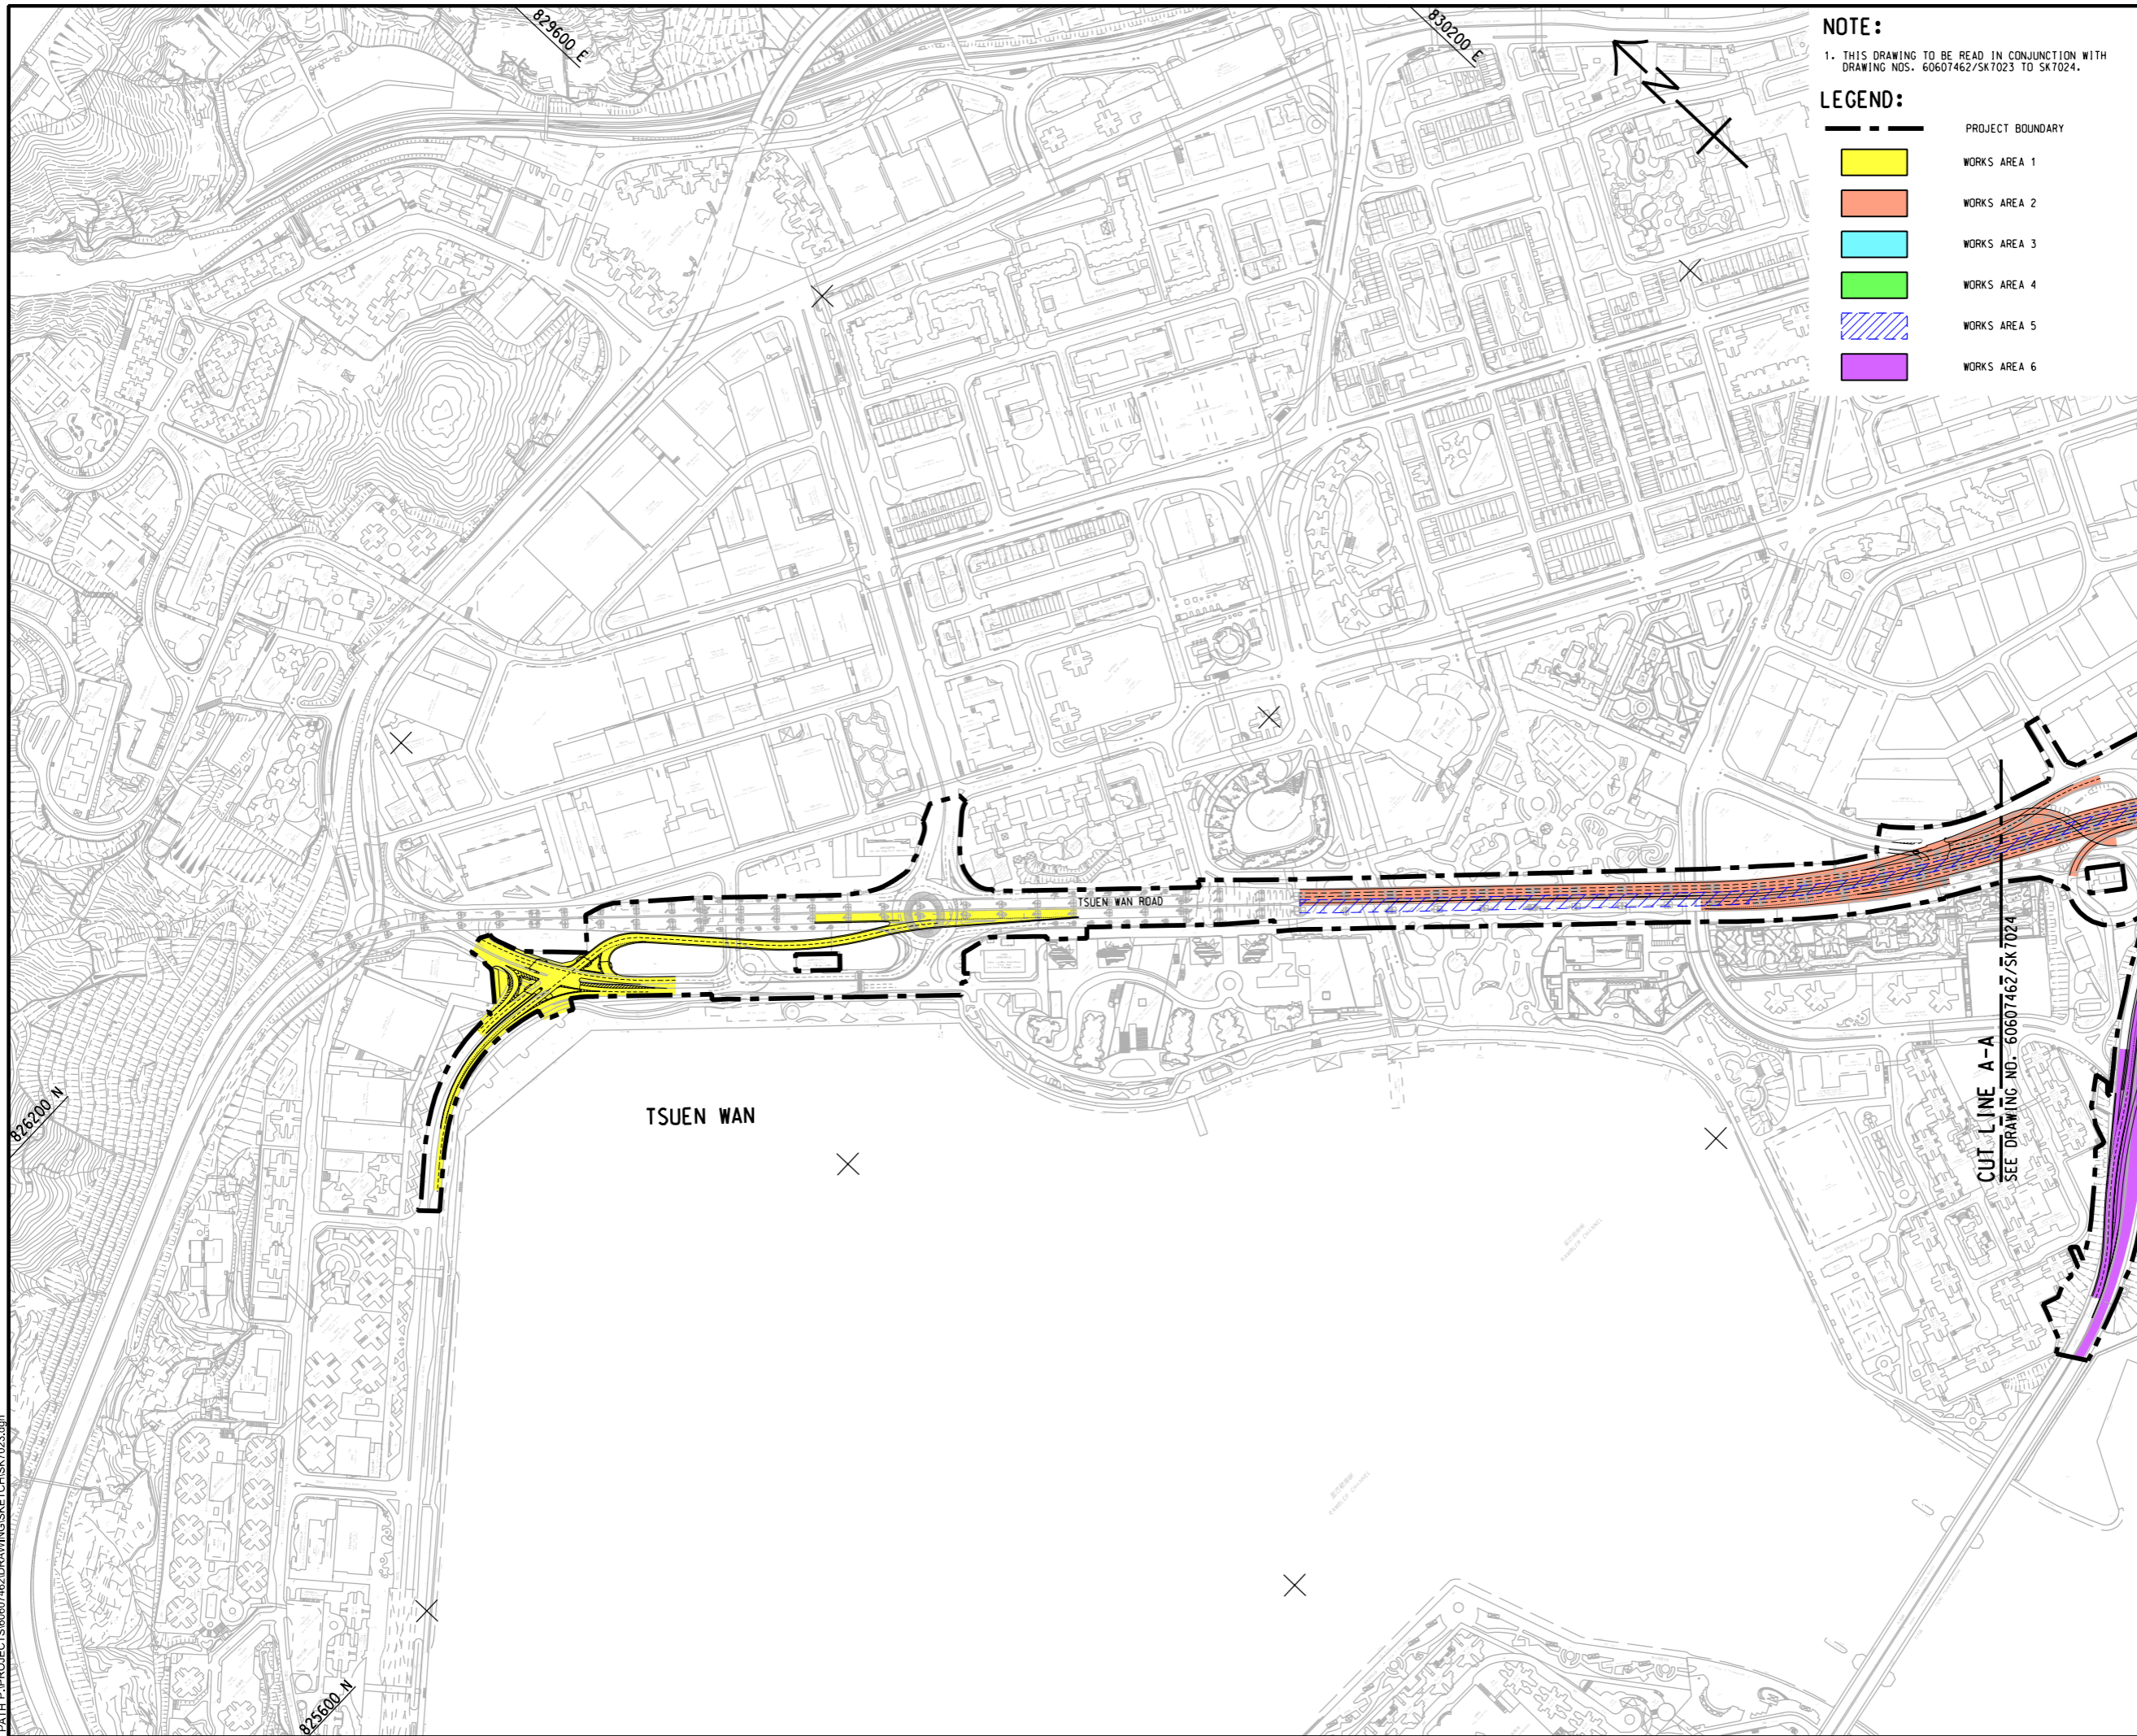

NOTE:

1. THIS DRAWING TO BE READ IN CONJUNCTION WITH DRAWING NOS. 60607462/SK7023 TO SK7024.

LEGEND:

- PROJECT BOUNDARY
- WORKS AREA 1
- WORKS AREA 2
- WORKS AREA 3
- WORKS AREA 4
- WORKS AREA 5
- WORKS AREA 6



PROJECT

WIDENING OF TSUEN WAN ROAD AND THE ASSOCIATED JUNCTION IMPROVEMENT WORKS

CLIENT



CONSULTANT

AECOM Asia Company Ltd.
www.aecom.com

SUB-CONSULTANTS

ISSUE/REVISION

IR	DATE	DESCRIPTION	CHK.

STATUS

SCALE

A3 1 : 6000


DIMENSION UNIT

METRES

KEY PLAN

KEY PLAN

A3 1 : 200000

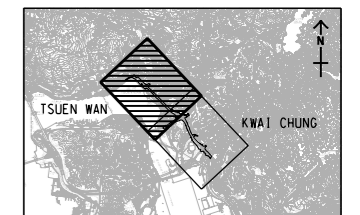

PROJECT NO.

60607462

AGREEMENT NO.

CE61/2018(HY)


SHEET TITLE

WORK ZONE (GENERAL)

SHEET NUMBER

60607462/SK7023

This drawing has been prepared for the use of AECOM's client. It may not be used, modified, reproduced or relied upon by third parties, except as agreed by AECOM or as required by law. AECOM accepts no responsibility, and denies any liability, whatsoever, for any part, that uses or relies on this drawing without AECOM's express written consent. All measurements must be obtained from the stated dimensions.

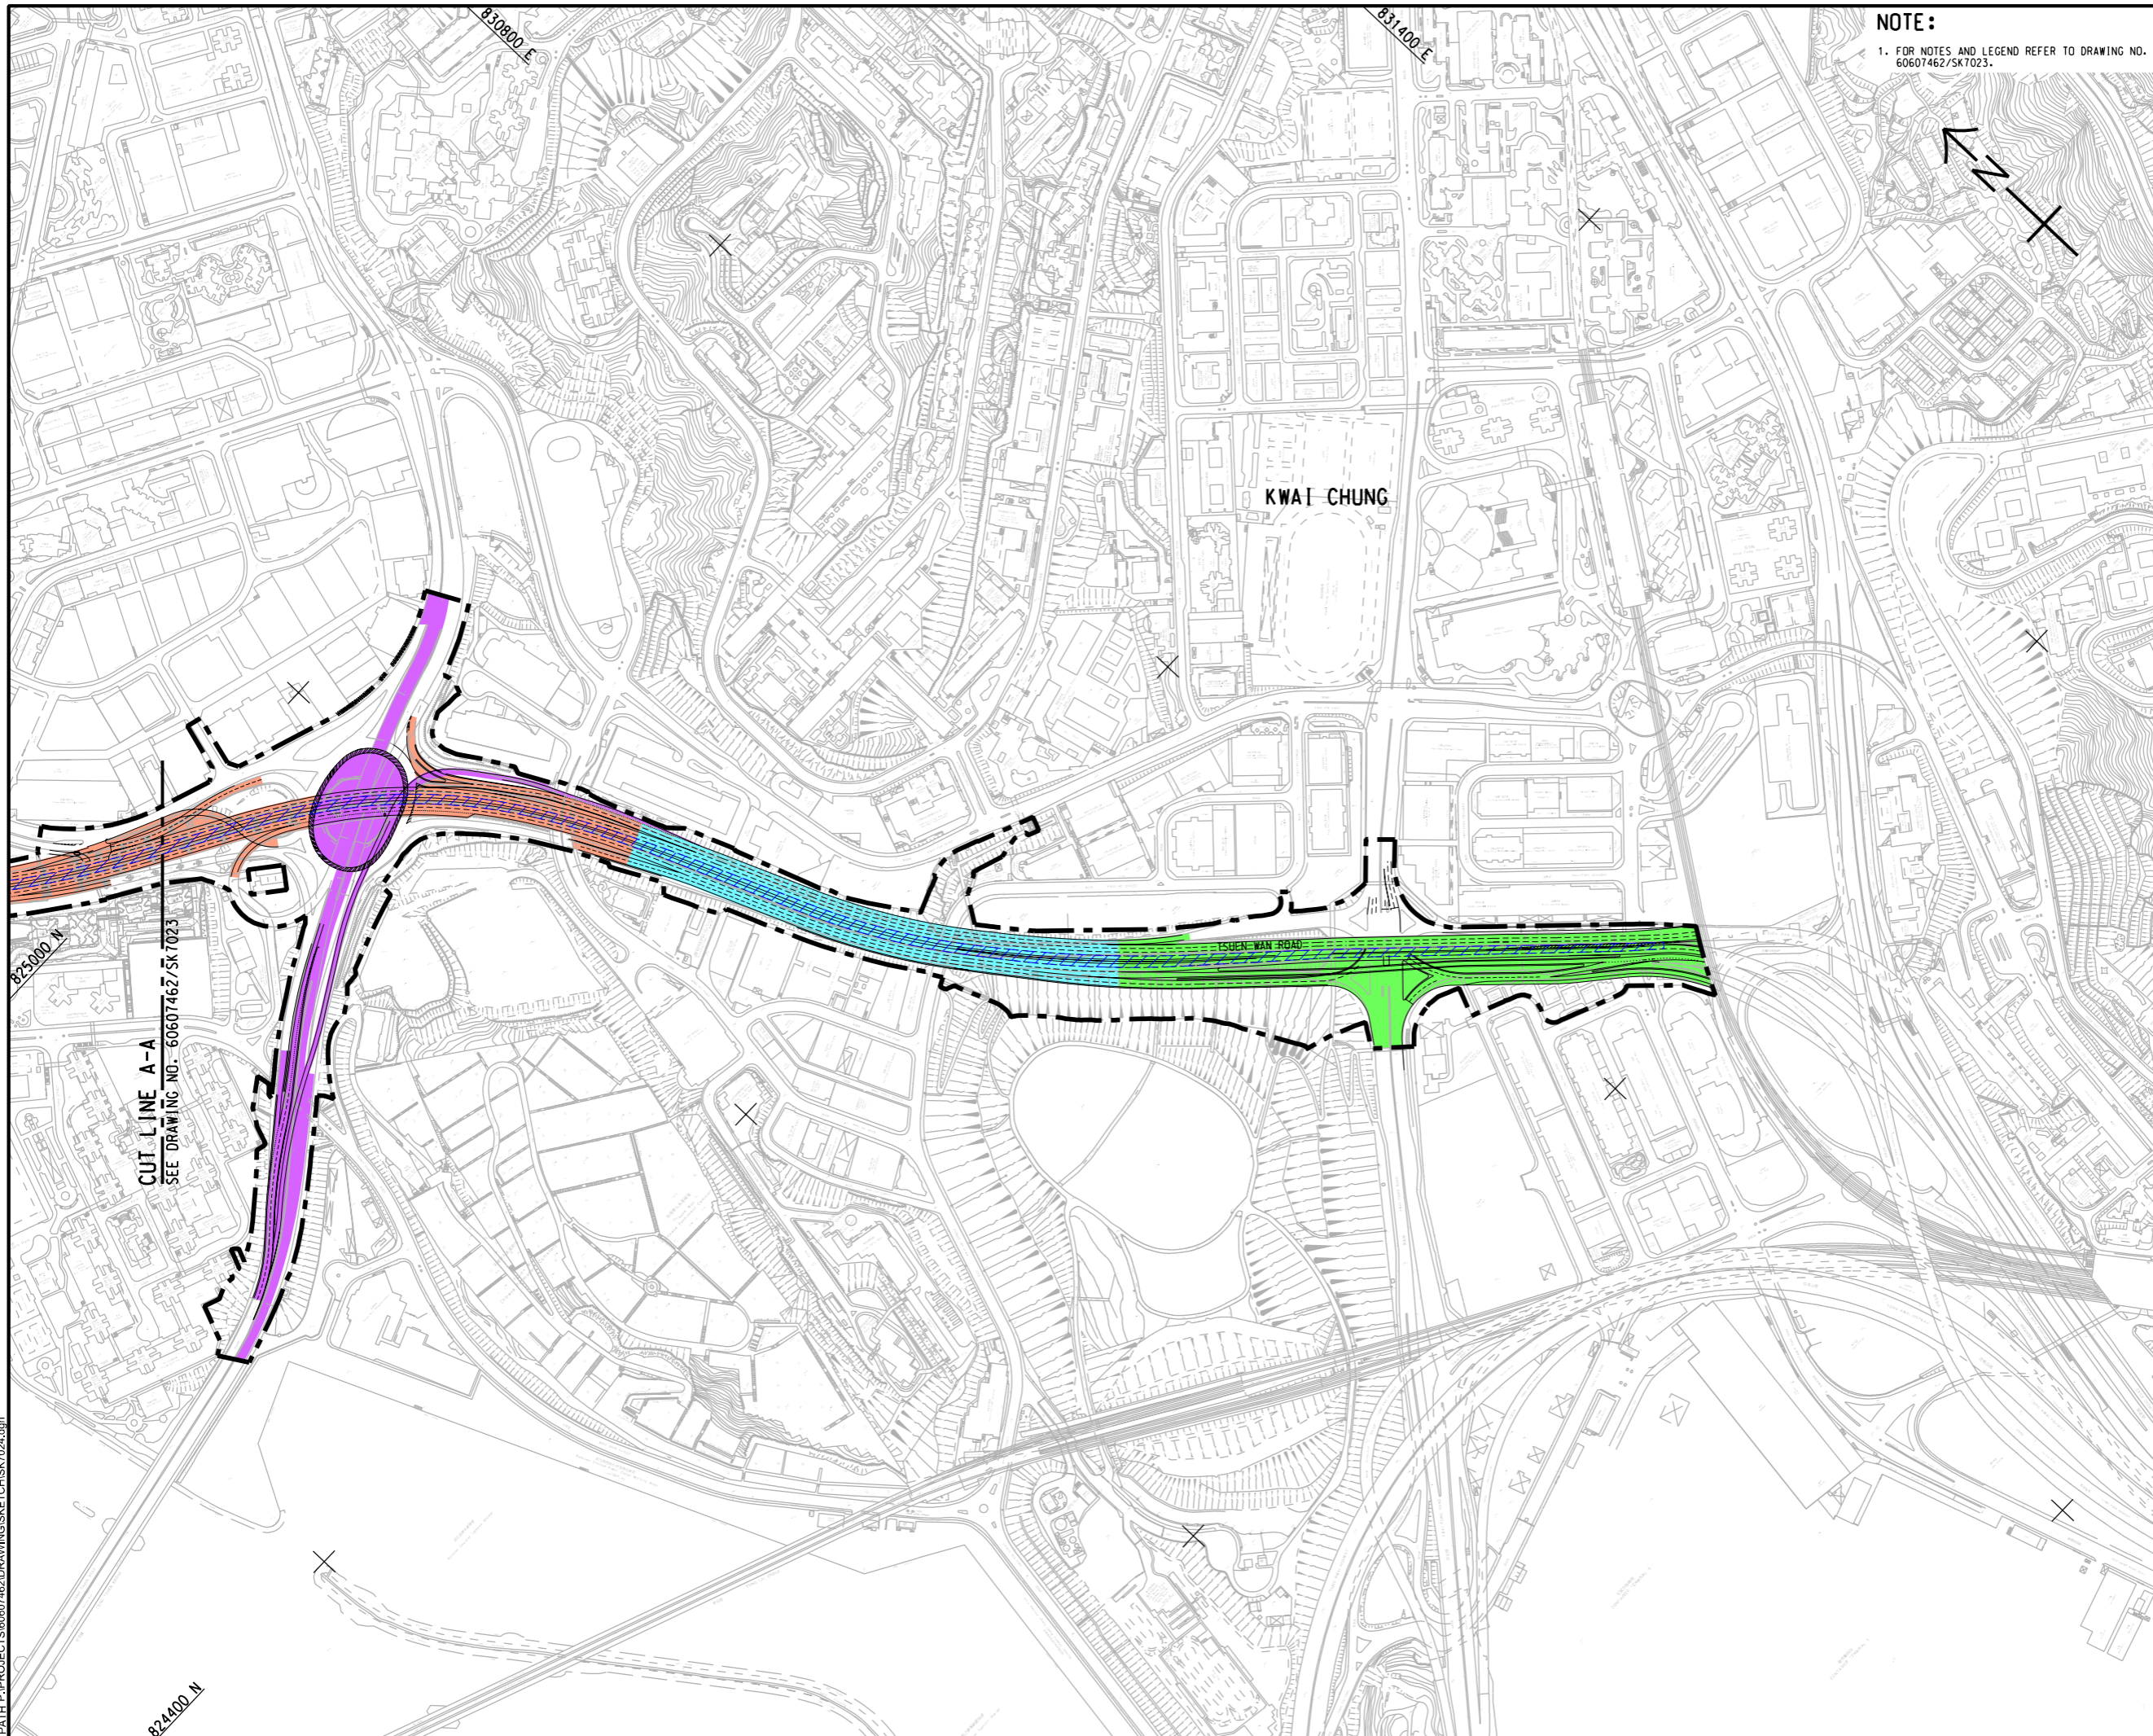

NOTE:
 1. FOR NOTES AND LEGEND REFER TO DRAWING NO. 60607462/SK7023.

AECOM

PROJECT
 項目
 WIDENING OF TSUEN WAN ROAD AND THE ASSOCIATED JUNCTION IMPROVEMENT WORKS

CLIENT
 業主
 路政署
 HIGHWAYS DEPARTMENT

CONSULTANT
 工程顧問公司
 AECOM Asia Company Ltd.
 www.aecom.com

SUB-CONSULTANTS
 分判工程顧問公司

ISSUE/REVISION
 修訂


IR	DATE	DESCRIPTION	CHK.

STATUS
 狀況

SCALE
 比例尺
 A3 1 : 6000

DIMENSION UNIT
 尺寸單位
 METRES

KEY PLAN
 索引圖
 A3 1 : 200000

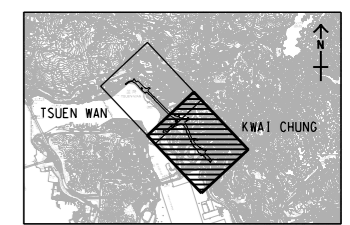


PROJECT NO.
 項目編號
 60607462

AGREEMENT NO.
 協議編號
 CE61/2018(HY)

SHEET TITLE
 圖名
 WORK ZONE (GENERAL)

SHEET NUMBER
 圖號
 60607462/SK7024

This drawing has been prepared for the use of AECOM's client. It may not be used, modified, reproduced or relied upon by third parties, except as agreed by AECOM or as required by law. AECOM accepts no responsibility, and disclaims any liability, whatsoever, for any part, that less or relies on this drawing without AECOM's express written consent. All measurements must be obtained from the stated dimensions.

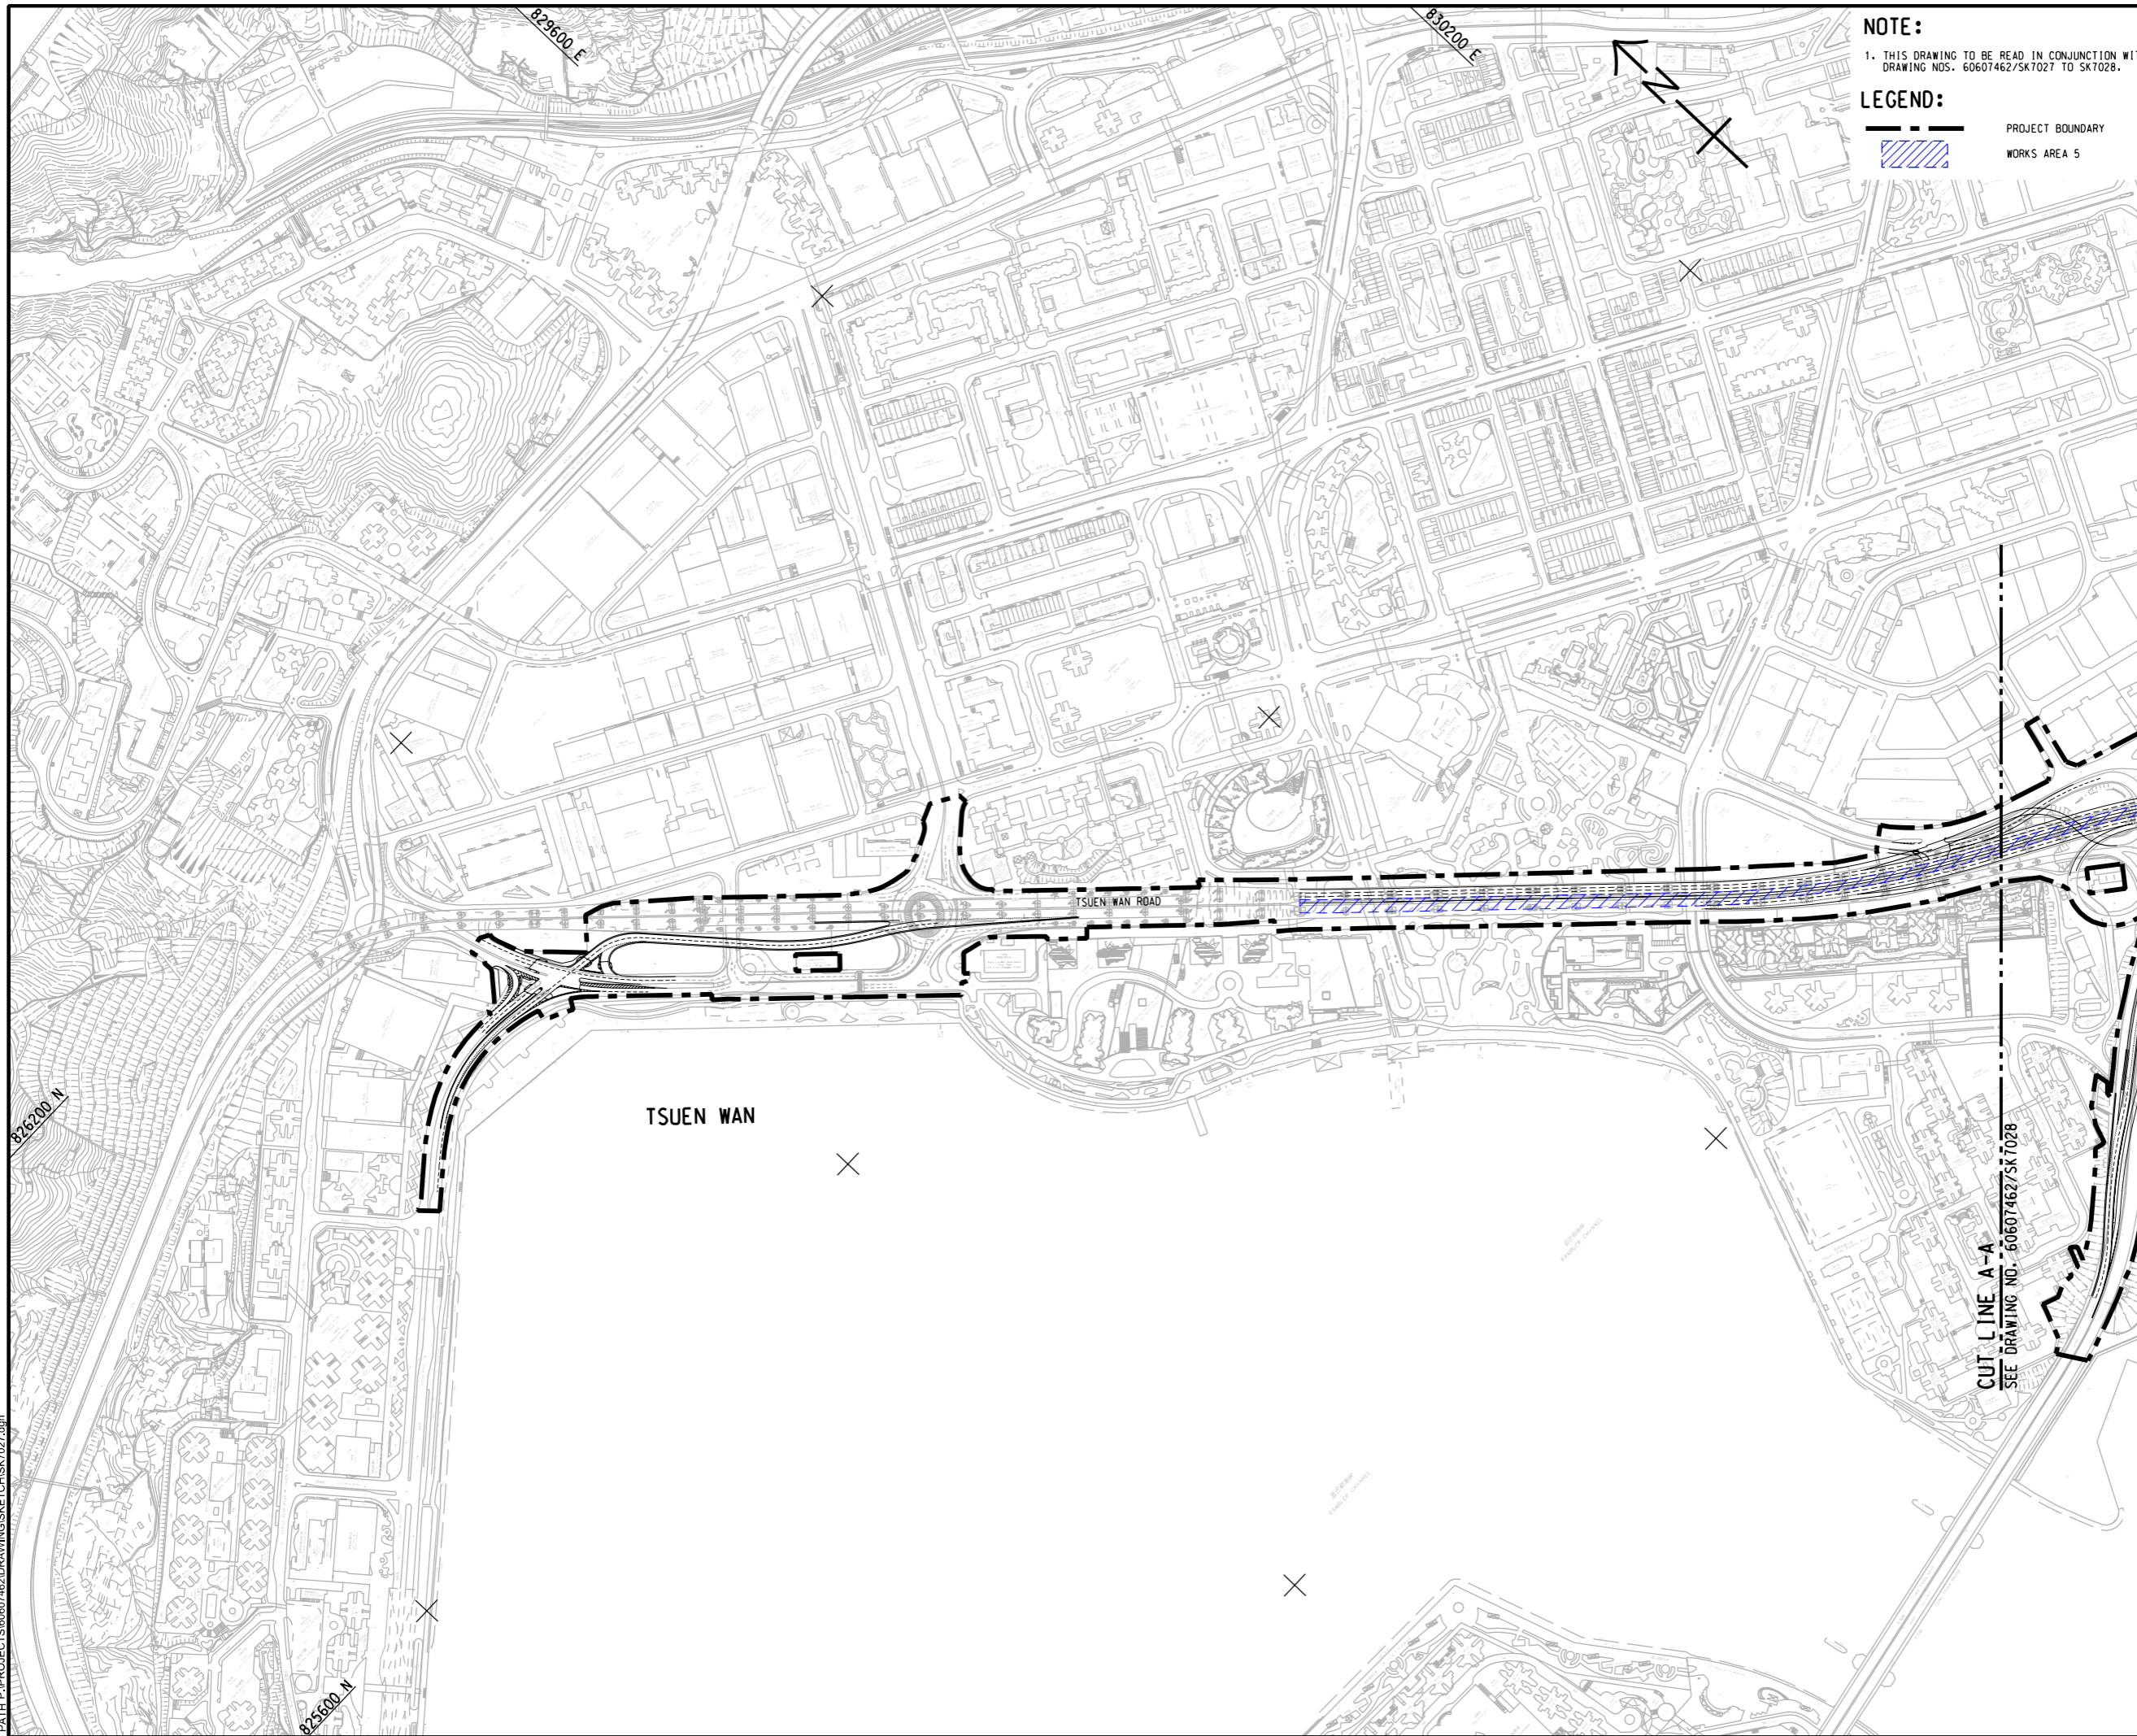

NOTE:

1. THIS DRAWING TO BE READ IN CONJUNCTION WITH DRAWING NOS. 60607462/SK7027 TO SK7028.

LEGEND:

-  PROJECT BOUNDARY
-  WORKS AREA 5



PROJECT

WIDENING OF TSUEN WAN ROAD AND THE ASSOCIATED JUNCTION IMPROVEMENT WORKS

CLIENT



CONSULTANT

AECOM Asia Company Ltd.
www.aecom.com

SUB-CONSULTANTS

ISSUE/REVISION

IR	DATE	DESCRIPTION	CHK.

STATUS

SCALE


A3 1 : 6000

DIMENSION UNIT

METRES

KEY PLAN

A3 1 : 200000

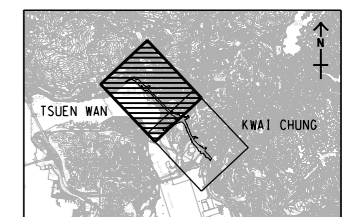

PROJECT NO.

60607462

AGREEMENT NO.

CE61/2018(HY)


SHEET TITLE

WORK ZONE (RESTRICTED HOUR WORKS)

SHEET NUMBER

60607462/SK7027

This drawing has been prepared for the use of AECOM's client. It may not be used, modified, reproduced or relied upon by third parties, except as agreed by AECOM or as required by law. AECOM accepts no responsibility, and disclaims any liability, whatsoever, for any part, that uses or relies on this drawing without AECOM's express written consent. All measurements must be obtained from the stated dimensions.

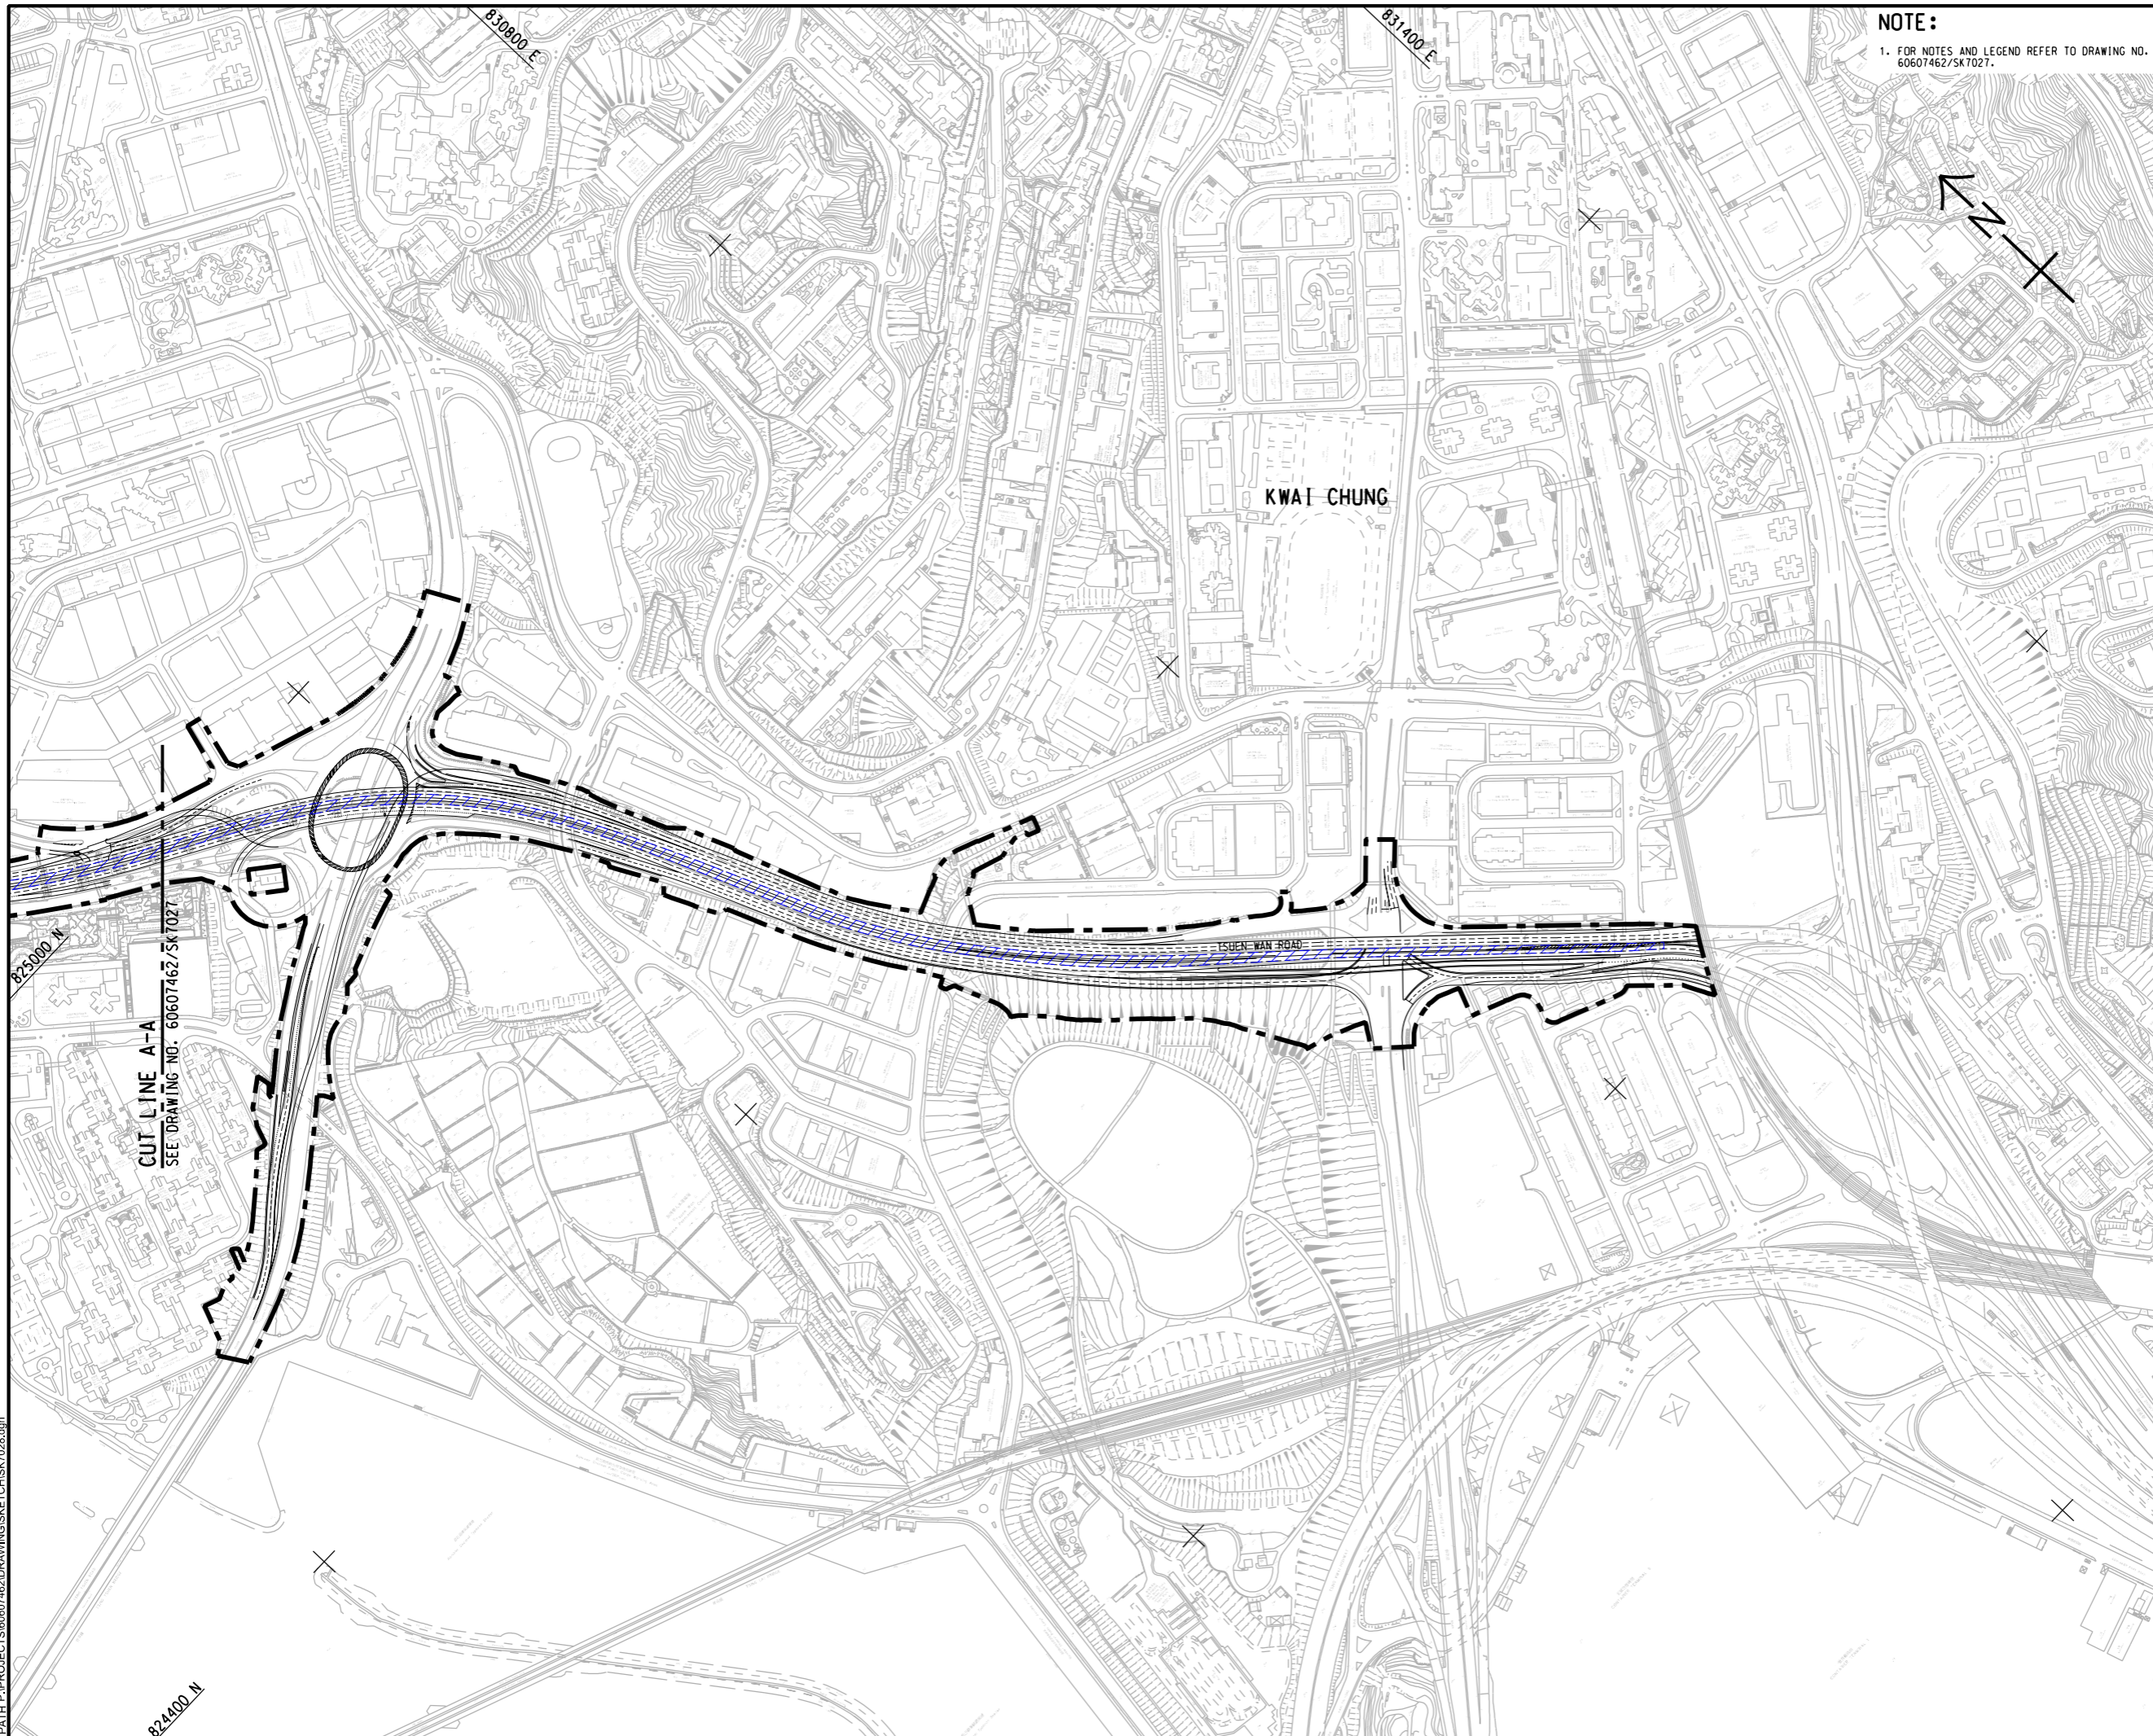

NOTE:
 1. FOR NOTES AND LEGEND REFER TO DRAWING NO. 60607462/SK7027.



PROJECT
 項目
WIDENING OF TSUEN WAN ROAD AND THE ASSOCIATED JUNCTION IMPROVEMENT WORKS

CLIENT
 業主
 **路政署 HIGHWAYS DEPARTMENT**

CONSULTANT
 工程顧問公司
AECOM Asia Company Ltd.
 www.aecom.com

SUB-CONSULTANTS
 分判工程顧問公司

ISSUE/REVISION
 修訂


IR	DATE	DESCRIPTION	CHK.

STATUS
 狀況

SCALE
 比例尺
 A3 1 : 6000

DIMENSION UNIT
 尺寸單位
 METRES

KEY PLAN
 索引圖
 A3 1 : 200000

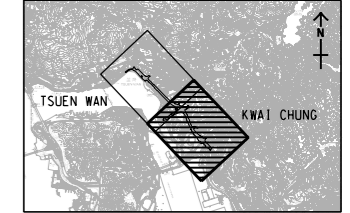


PROJECT NO.
 項目編號
 60607462

AGREEMENT NO.
 協議編號
 CE61/2018(HY)

SHEET TITLE
 圖紙名稱
WORK ZONE (RESTRICTED HOUR WORKS)

SHEET NUMBER
 圖紙編號
 60607462/SK7028

This drawing has been prepared for the use of AECOM's client. It may not be used, modified, reproduced or relied upon by third parties, except as agreed by AECOM or as required by law. AECOM accepts no responsibility, and disclaims any liability whatsoever, for any part, that less or relies on this drawing without AECOM's express written consent. All measurements must be obtained from the stated dimensions.

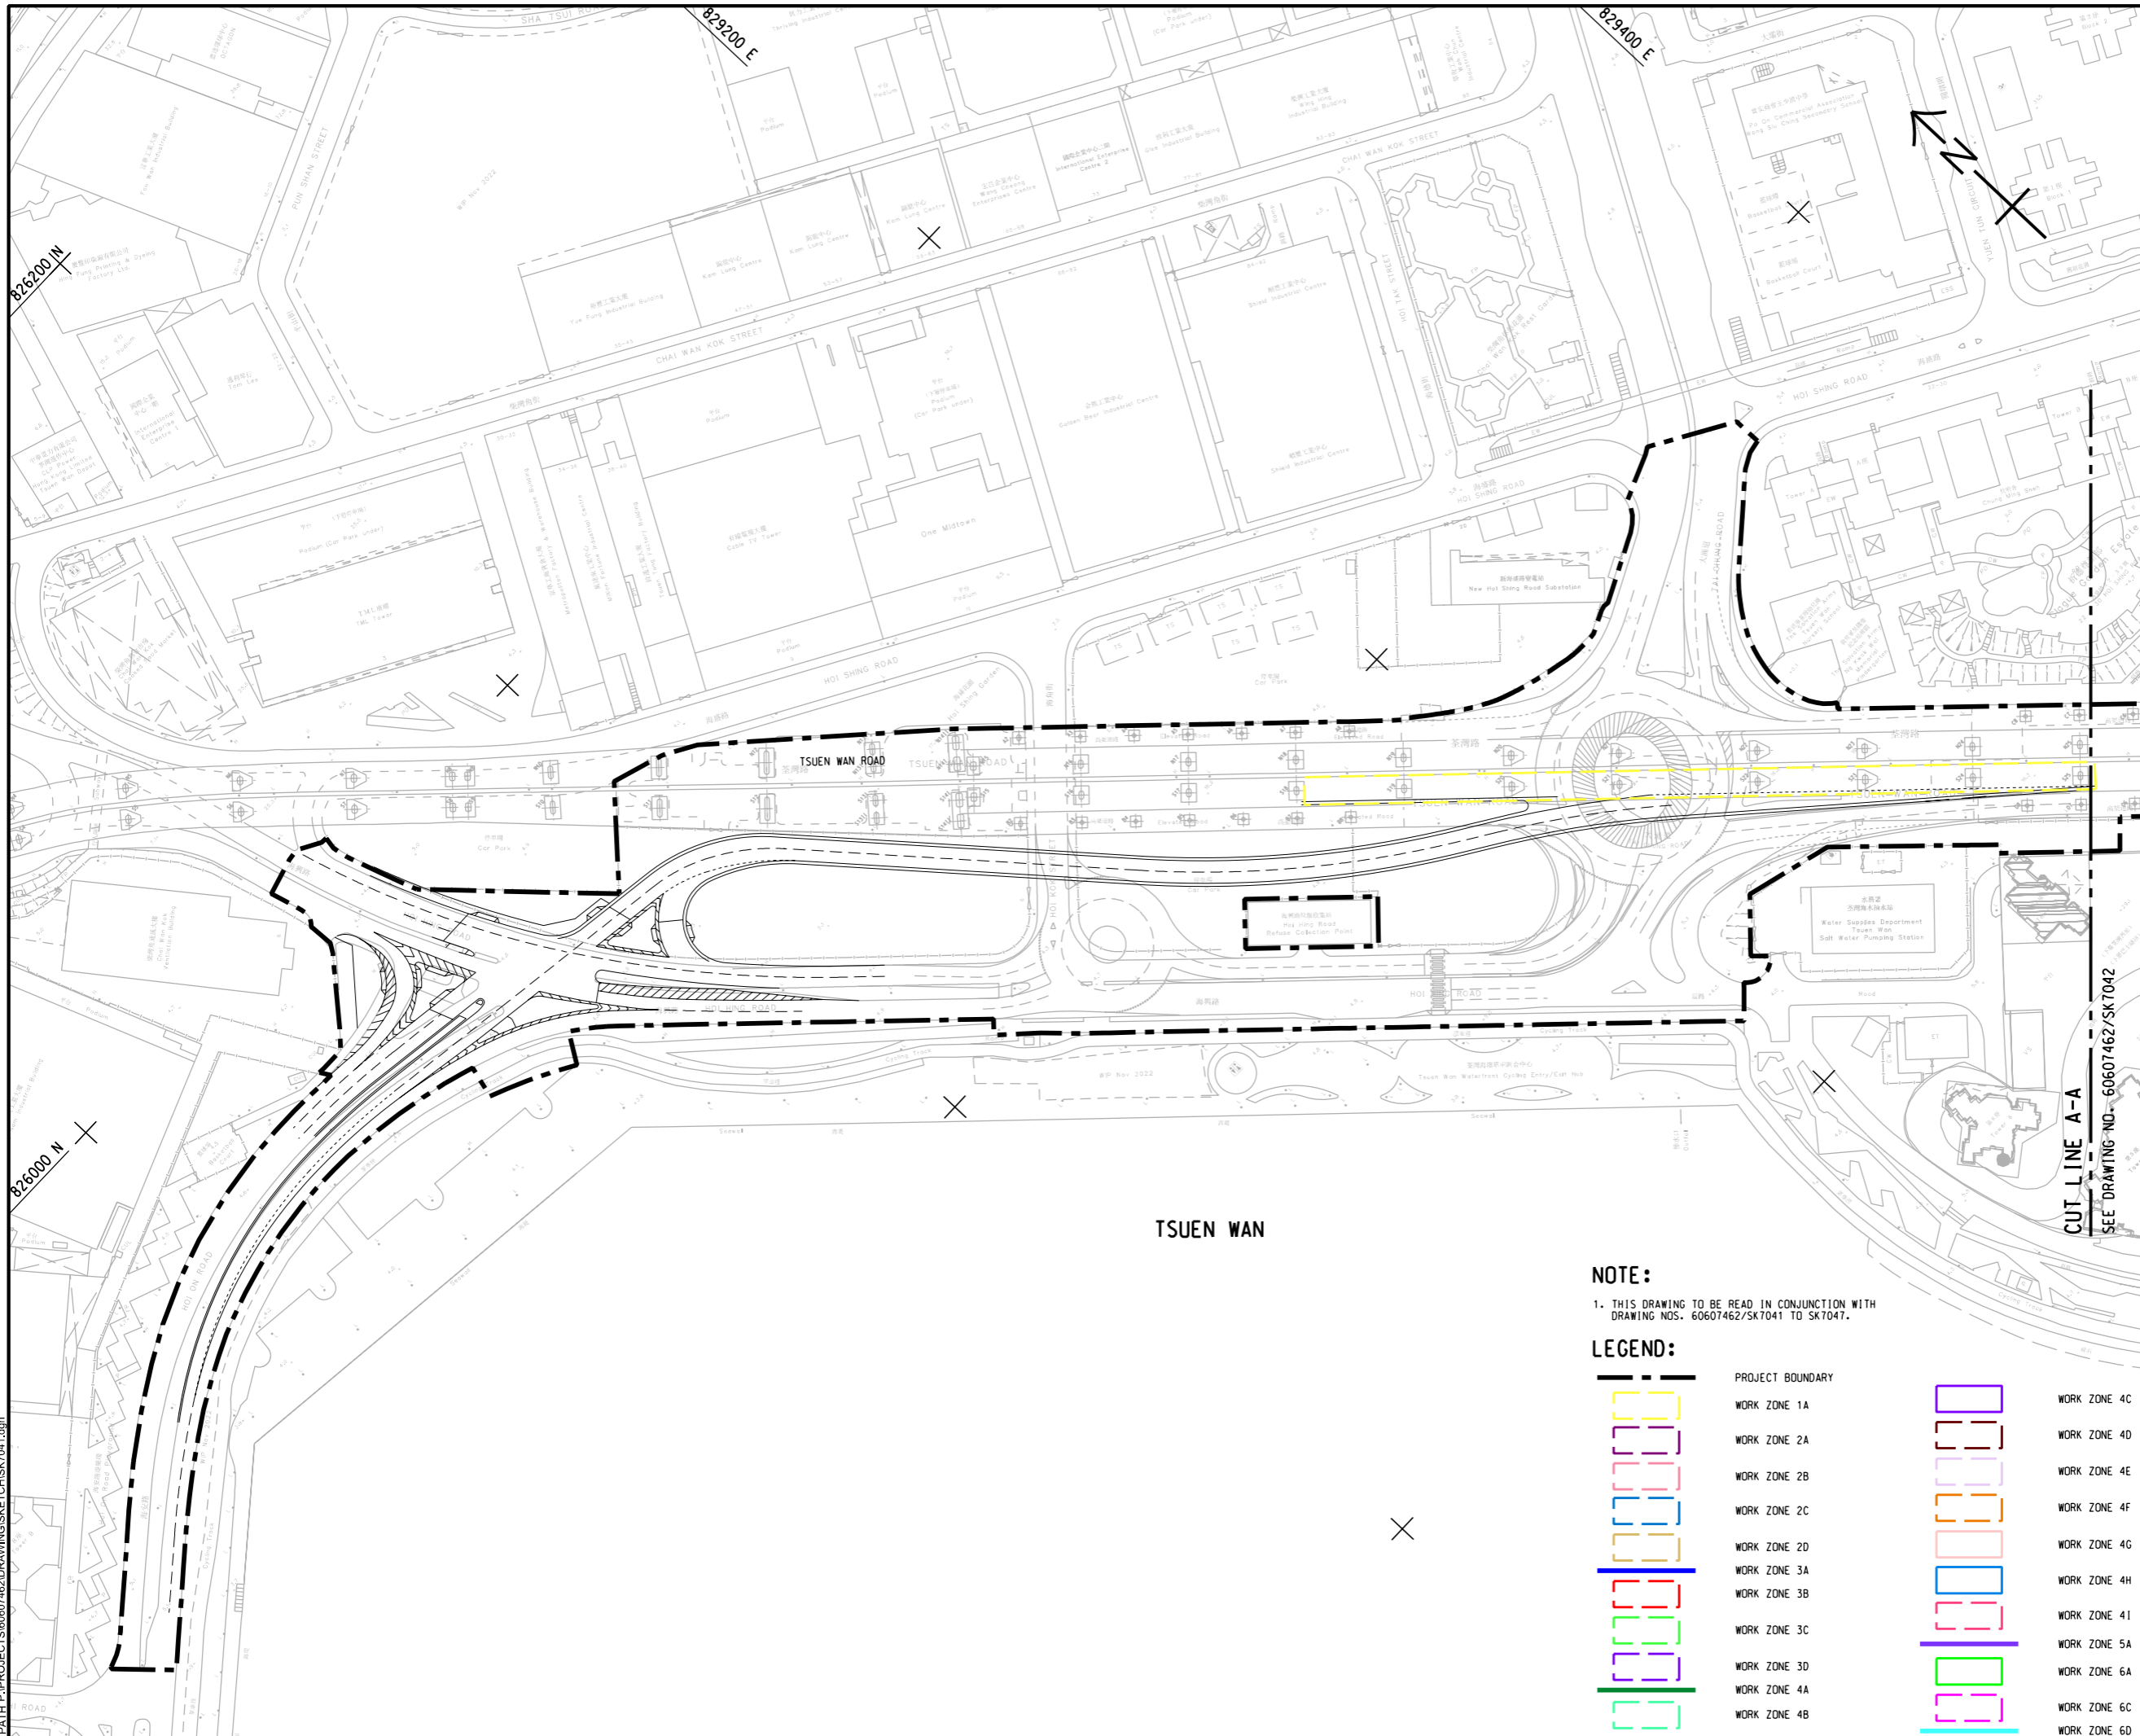

ISSUE/REVISION
 修訂


IR	DATE	DESCRIPTION	CHK.

STATUS
 狀況

SCALE
 比例尺

DIMENSION UNIT
 尺寸單位

A3 1 : 2000	METRES
KEY PLAN	A3 1 : 100000

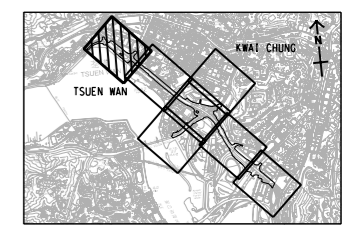

PROJECT NO.
 項目編號

AGREEMENT NO.
 協議編號

60607462	CE61/2018(HY)
----------	---------------

SHEET TITLE
 圖紙名稱

























WORK ZONE (OTHERS)

SHEET NUMBER
 圖紙編號


60607462/SK7041

NOTE:
 1. THIS DRAWING TO BE READ IN CONJUNCTION WITH DRAWING NOS. 60607462/SK7041 TO SK7047.

LEGEND:

	PROJECT BOUNDARY		WORK ZONE 4C
	WORK ZONE 1A		WORK ZONE 4D
	WORK ZONE 2A		WORK ZONE 4E
	WORK ZONE 2B		WORK ZONE 4F
	WORK ZONE 2C		WORK ZONE 4G
	WORK ZONE 2D		WORK ZONE 4H
	WORK ZONE 3A		WORK ZONE 4I
	WORK ZONE 3B		WORK ZONE 4J
	WORK ZONE 3C		WORK ZONE 5A
	WORK ZONE 3D		WORK ZONE 6A
	WORK ZONE 4A		WORK ZONE 6C
	WORK ZONE 4B		WORK ZONE 6D

This drawing has been prepared for the use of AECOM's client. It may not be used, modified, reproduced or relied upon by third parties, except as agreed by AECOM or as required by law. AECOM accepts no responsibility, and denies any liability whatsoever, for any loss or damage on this drawing without AECOM's express written consent. All measurements must be obtained from the stated dimensions.

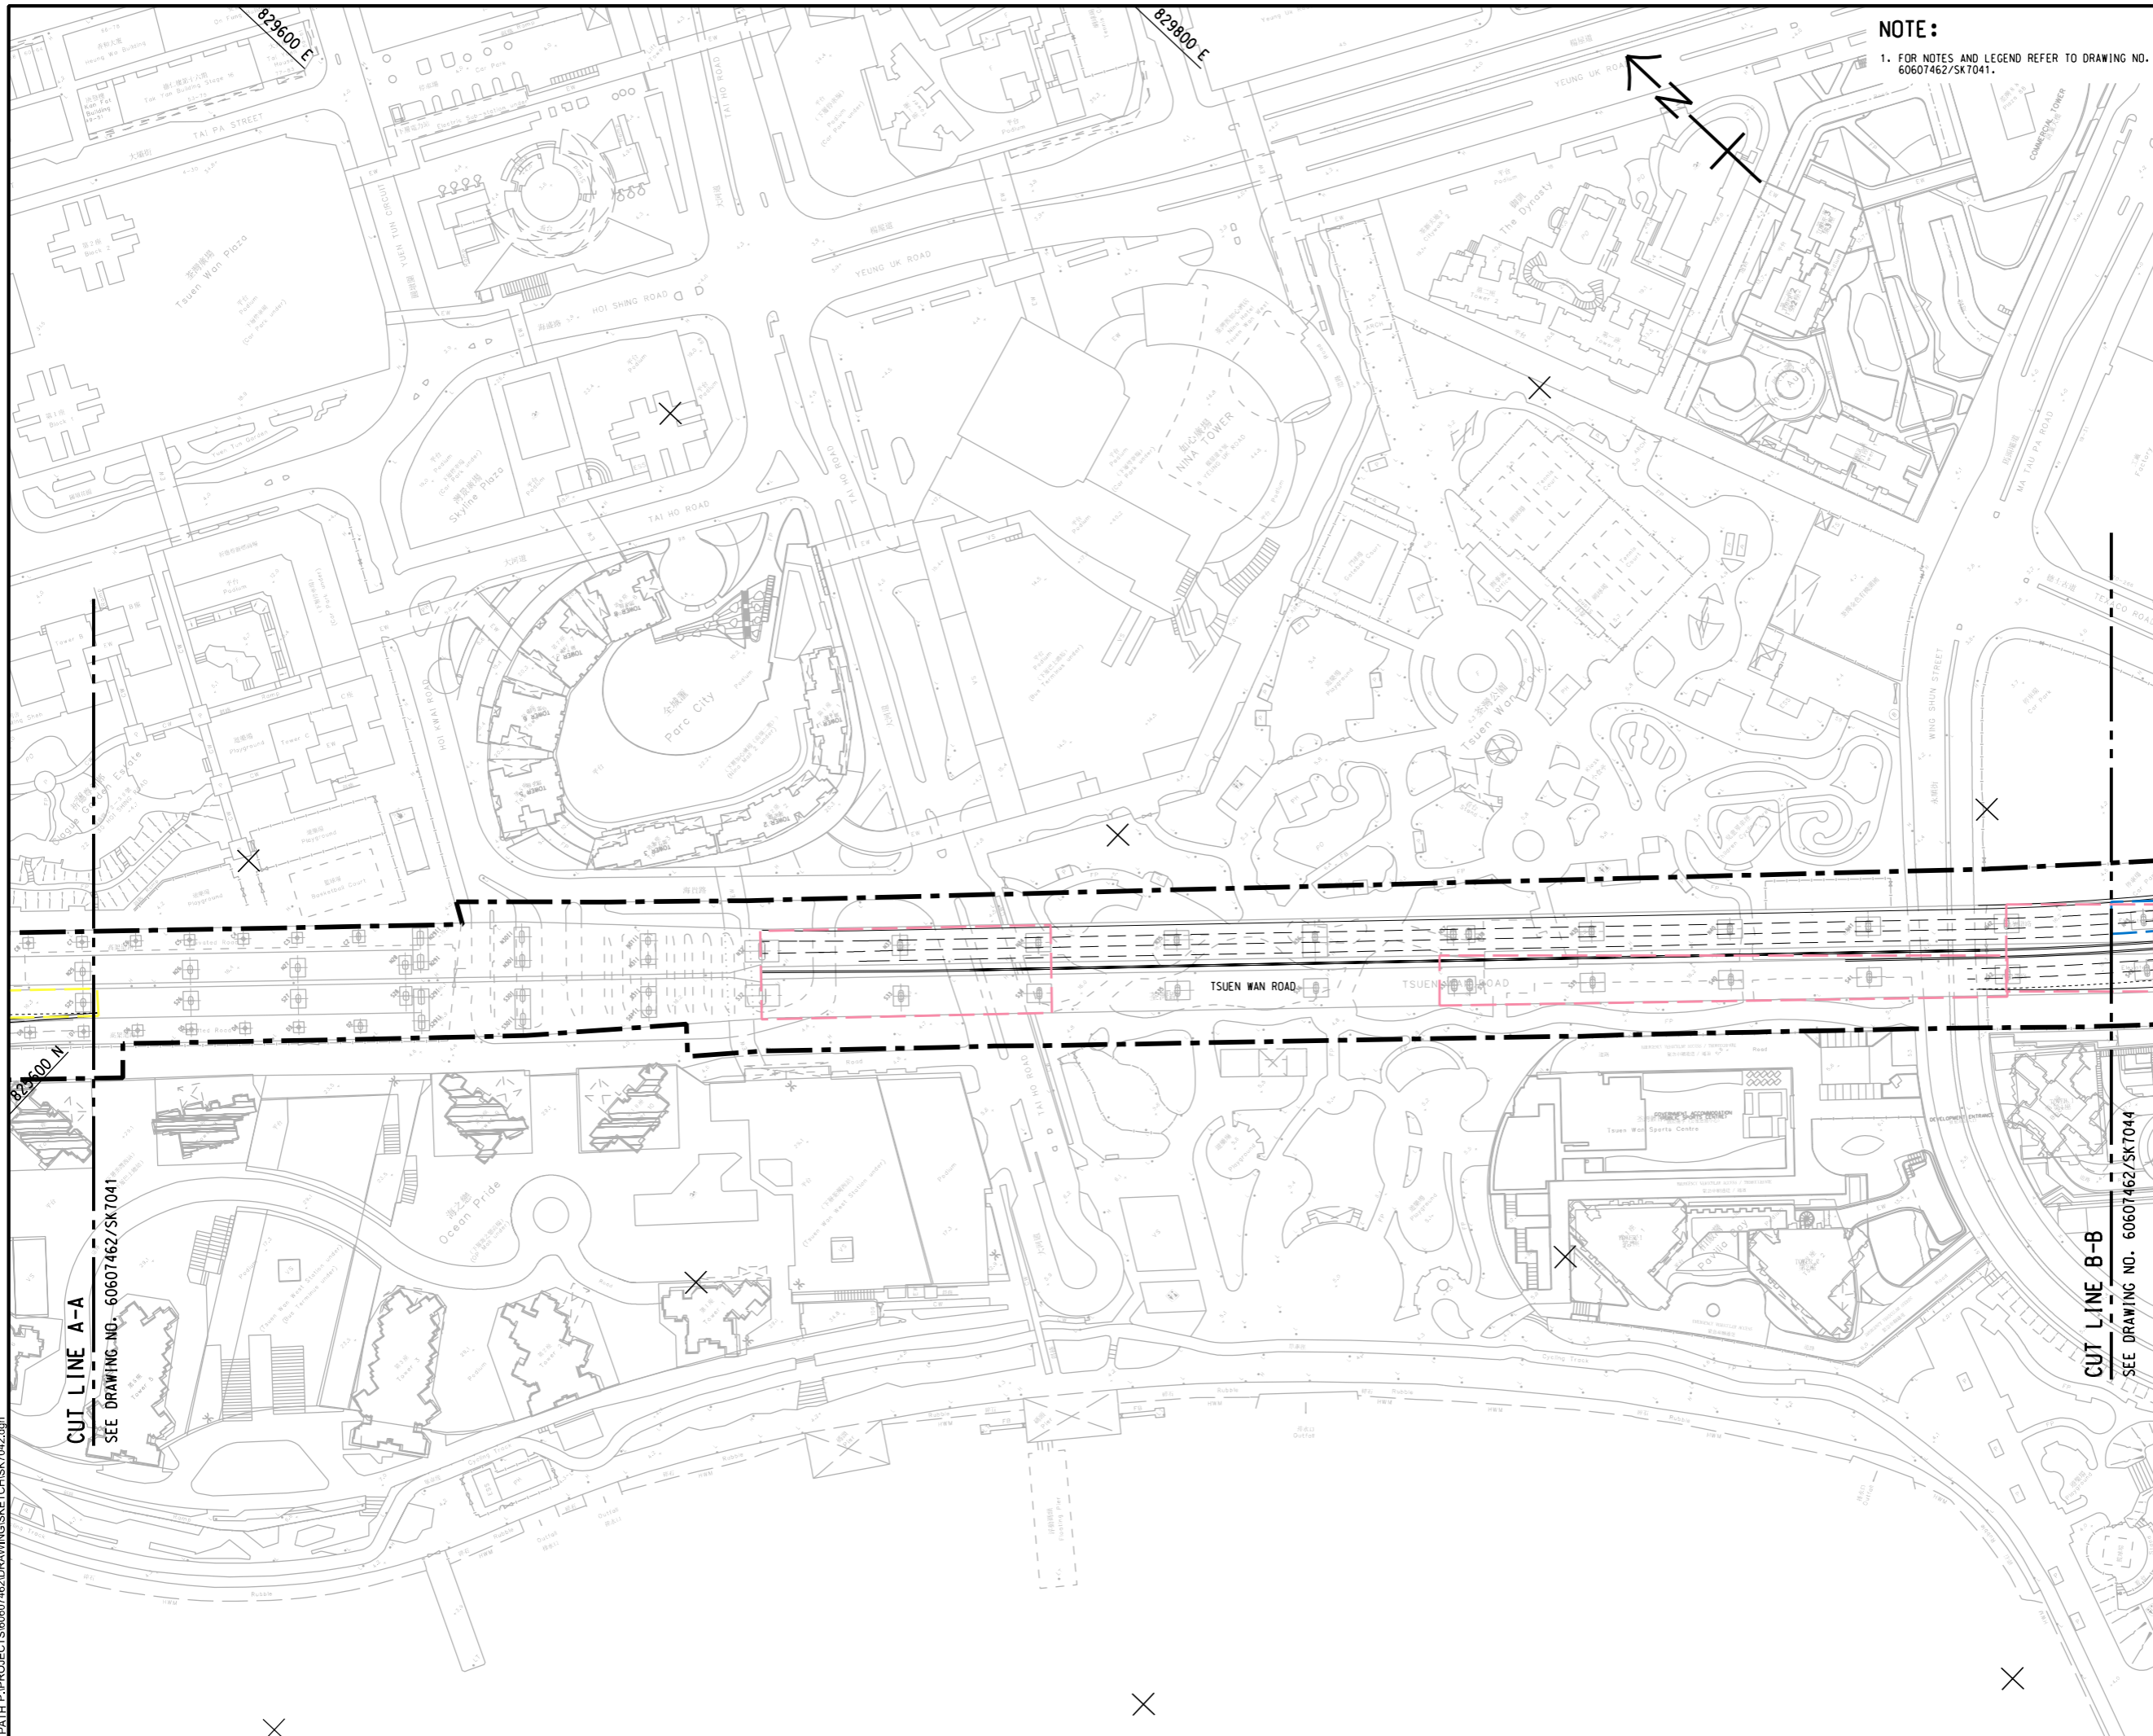

NOTE:
1. FOR NOTES AND LEGEND REFER TO DRAWING NO. 60607462/SK7041.



PROJECT
項目
WIDENING OF TSUEN WAN ROAD,
EXTENSION OF EXISTING
VEHICULAR BRIDGE AT TEXACO
ROAD AND THE ASSOCIATED
JUNCTION IMPROVEMENT
WORKS – INVESTIGATION

CLIENT
業主
 路政署
HIGHWAYS DEPARTMENT

CONSULTANT
工程顧問公司
AECOM Asia Company Ltd.
www.aecom.com

SUB-CONSULTANTS
分判工程顧問公司


ISSUE/REVISION
修訂

IR	DATE	DESCRIPTION	CHK.

STATUS
狀況

SCALE
比例
A3 1 : 2000

DIMENSION UNIT
尺寸單位
METRES
A3 1 : 100000

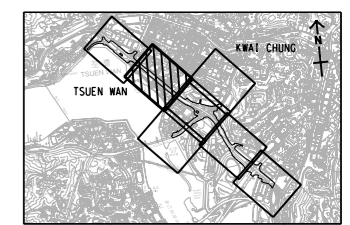


PROJECT NO.
項目編號
60607462

AGREEMENT NO.
協議編號
CE61/2018(HY)

SHEET TITLE
圖紙名稱
WORK ZONE (OTHERS)

SHEET NUMBER
圖紙編號
60607462/SK7042

This drawing has been prepared for the use of AECOM's client. It may not be used, modified, reproduced or relied upon by third parties, except as agreed by AECOM or as required by law. AECOM accepts no responsibility, and disclaims any liability whatsoever, for any gain, loss or damage on this drawing without AECOM's express written consent. All measurements must be obtained from the stated dimensions.

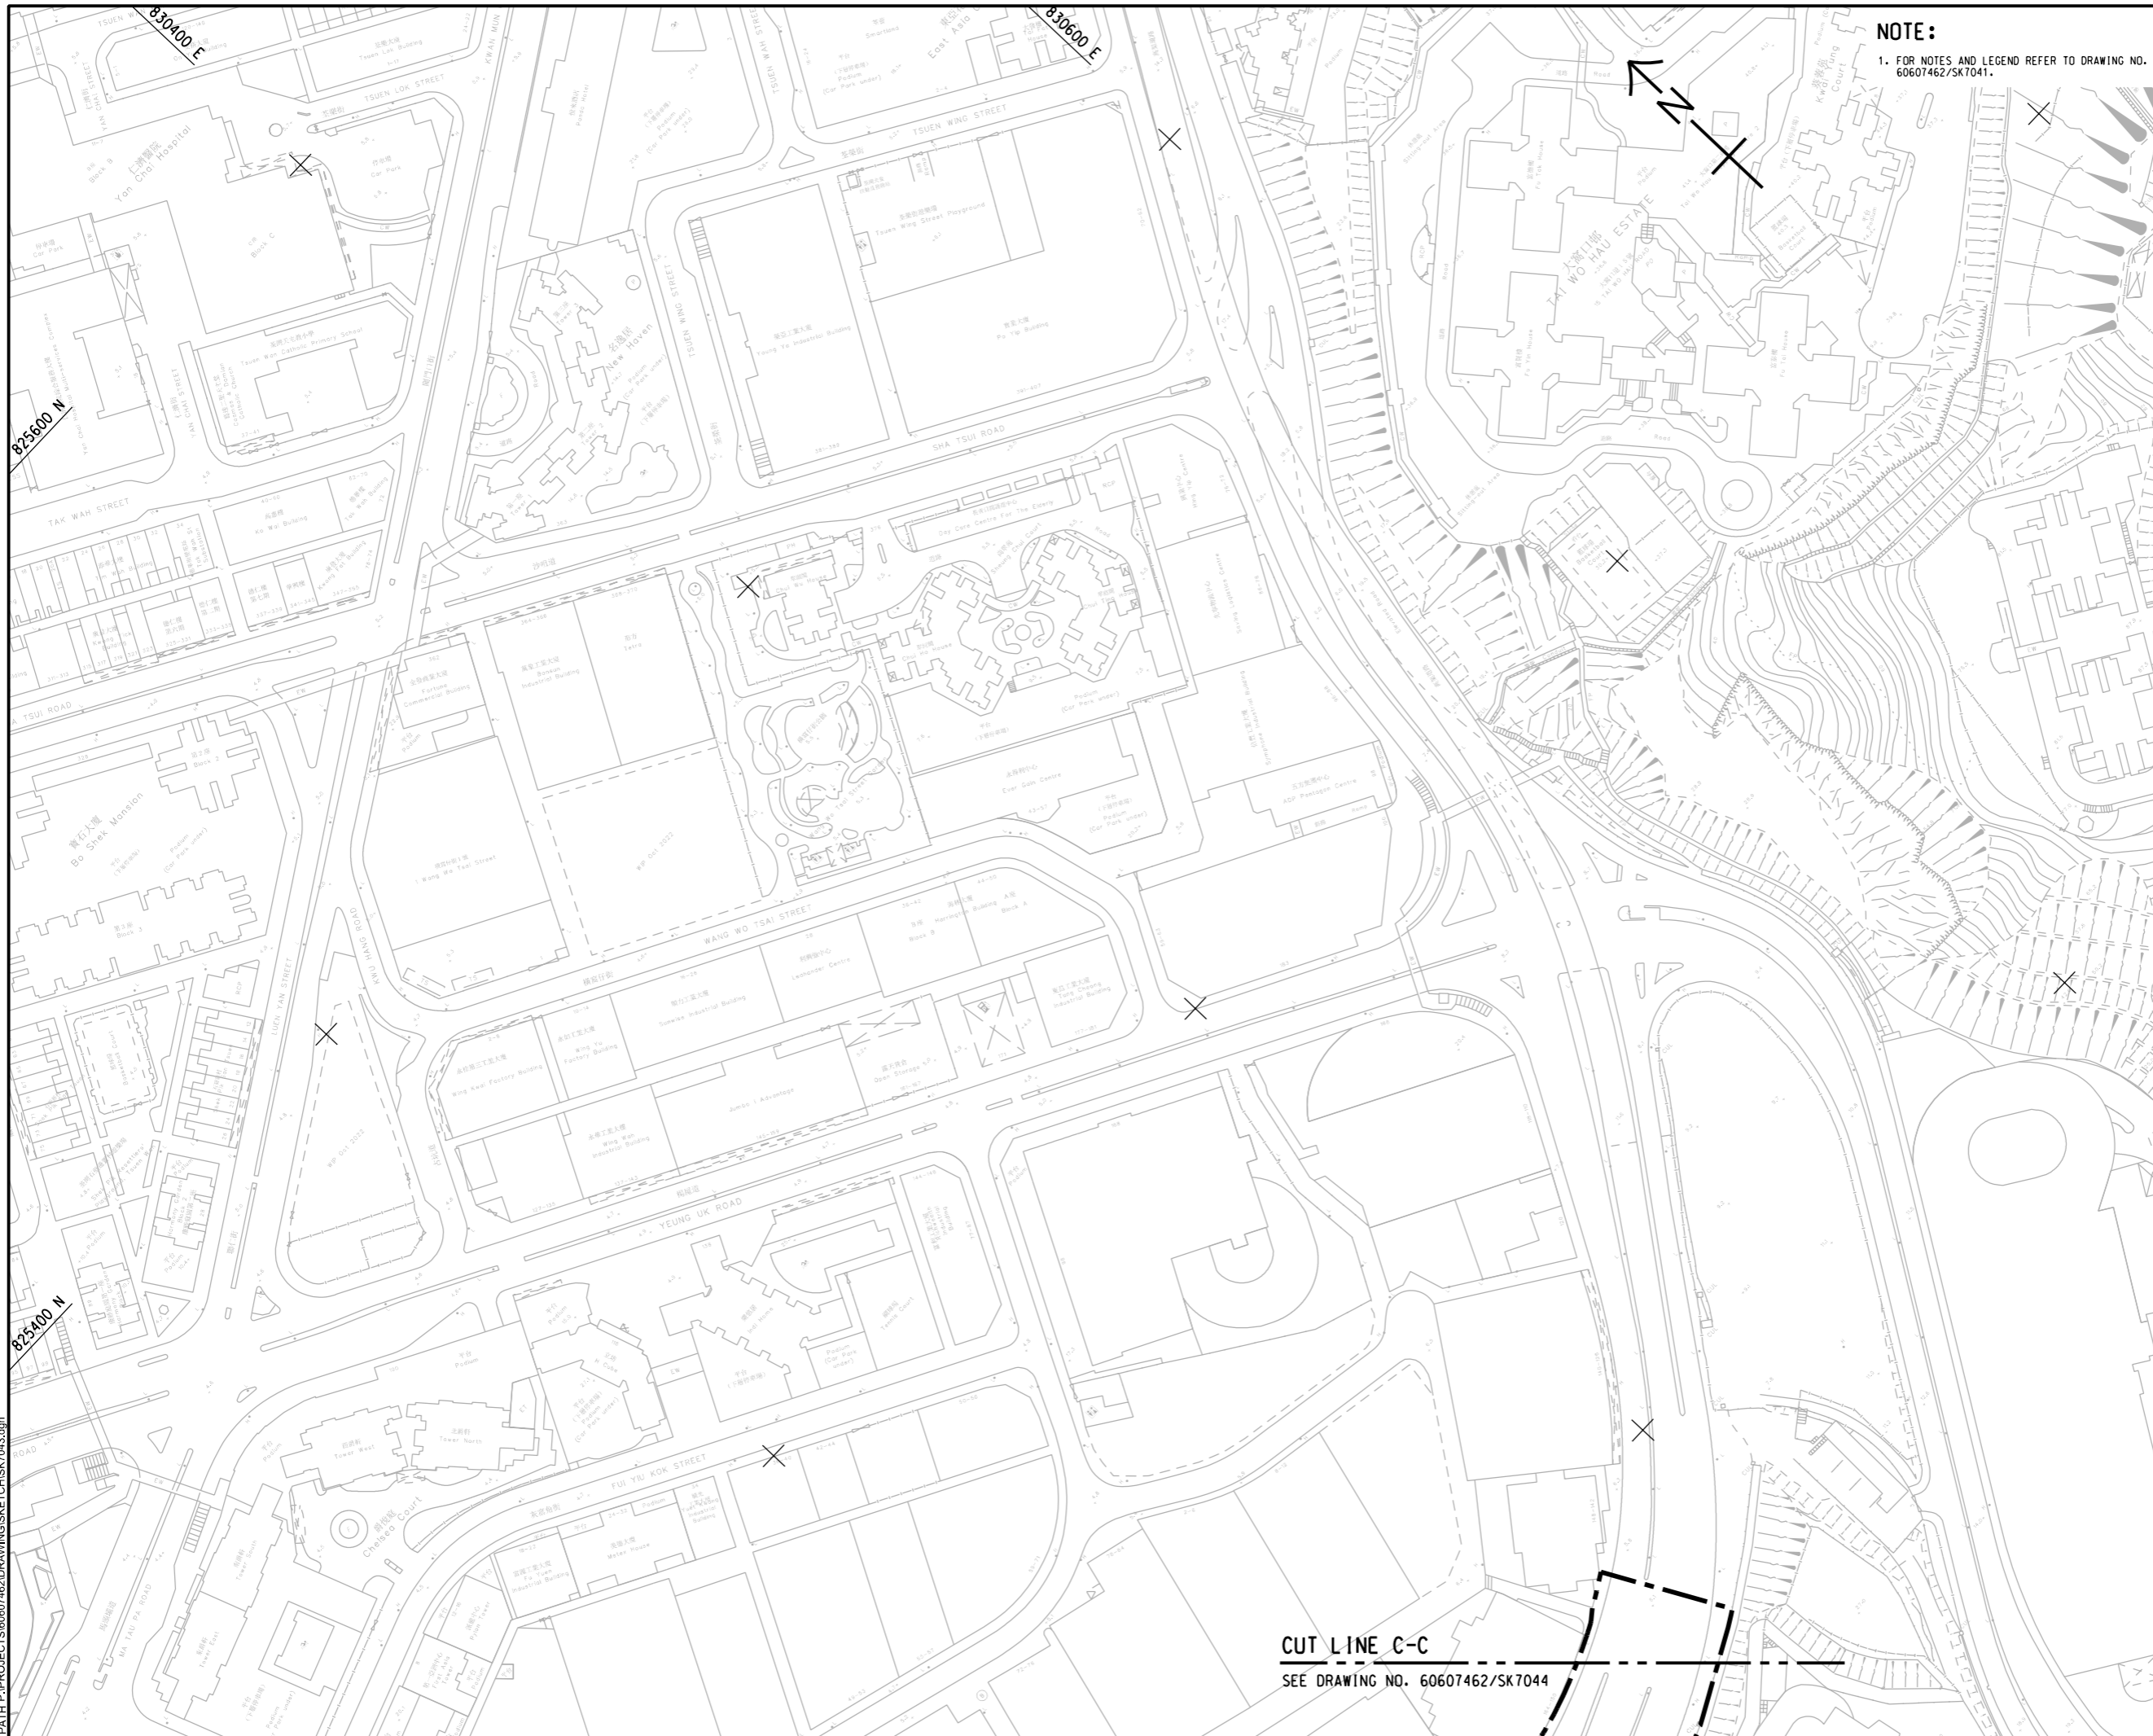

NOTE:
1. FOR NOTES AND LEGEND REFER TO DRAWING NO. 60607462/SK7041.



PROJECT
WIDENING OF TSUEN WAN ROAD,
EXTENSION OF EXISTING
VEHICULAR BRIDGE AT TEXACO
ROAD AND THE ASSOCIATED
JUNCTION IMPROVEMENT
WORKS – INVESTIGATION

CLIENT
路政署
HIGHWAYS DEPARTMENT

CONSULTANT
AECOM Asia Company Ltd.
www.aecom.com

SUB-CONSULTANTS
分判工程顧問公司


ISSUE/REVISION

IR	DATE	DESCRIPTION	CHK.

STATUS

SCALE **DIMENSION UNIT**

A3 1 : 6000 METRES
A3 1 : 200000

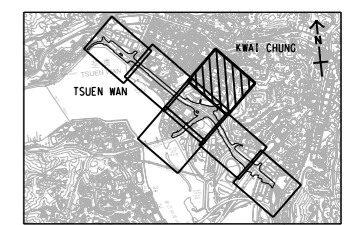


PROJECT NO. **AGREEMENT NO.**
60607462 CE61/2018(HY)

SHEET TITLE
WORK ZONE (GENERAL)

SHEET NUMBER
60607462/SK7043

CUT LINE C-C
SEE DRAWING NO. 60607462/SK7044

This drawing has been prepared for the use of AECOM's client. It may not be used, modified, reproduced or relied upon by third parties, except as agreed by AECOM or as required by law. AECOM accepts no responsibility, and disclaims any liability, whatsoever, for any part, that is used or relied upon in this drawing without AECOM's express written consent. All measurements must be obtained from the stated dimensions.

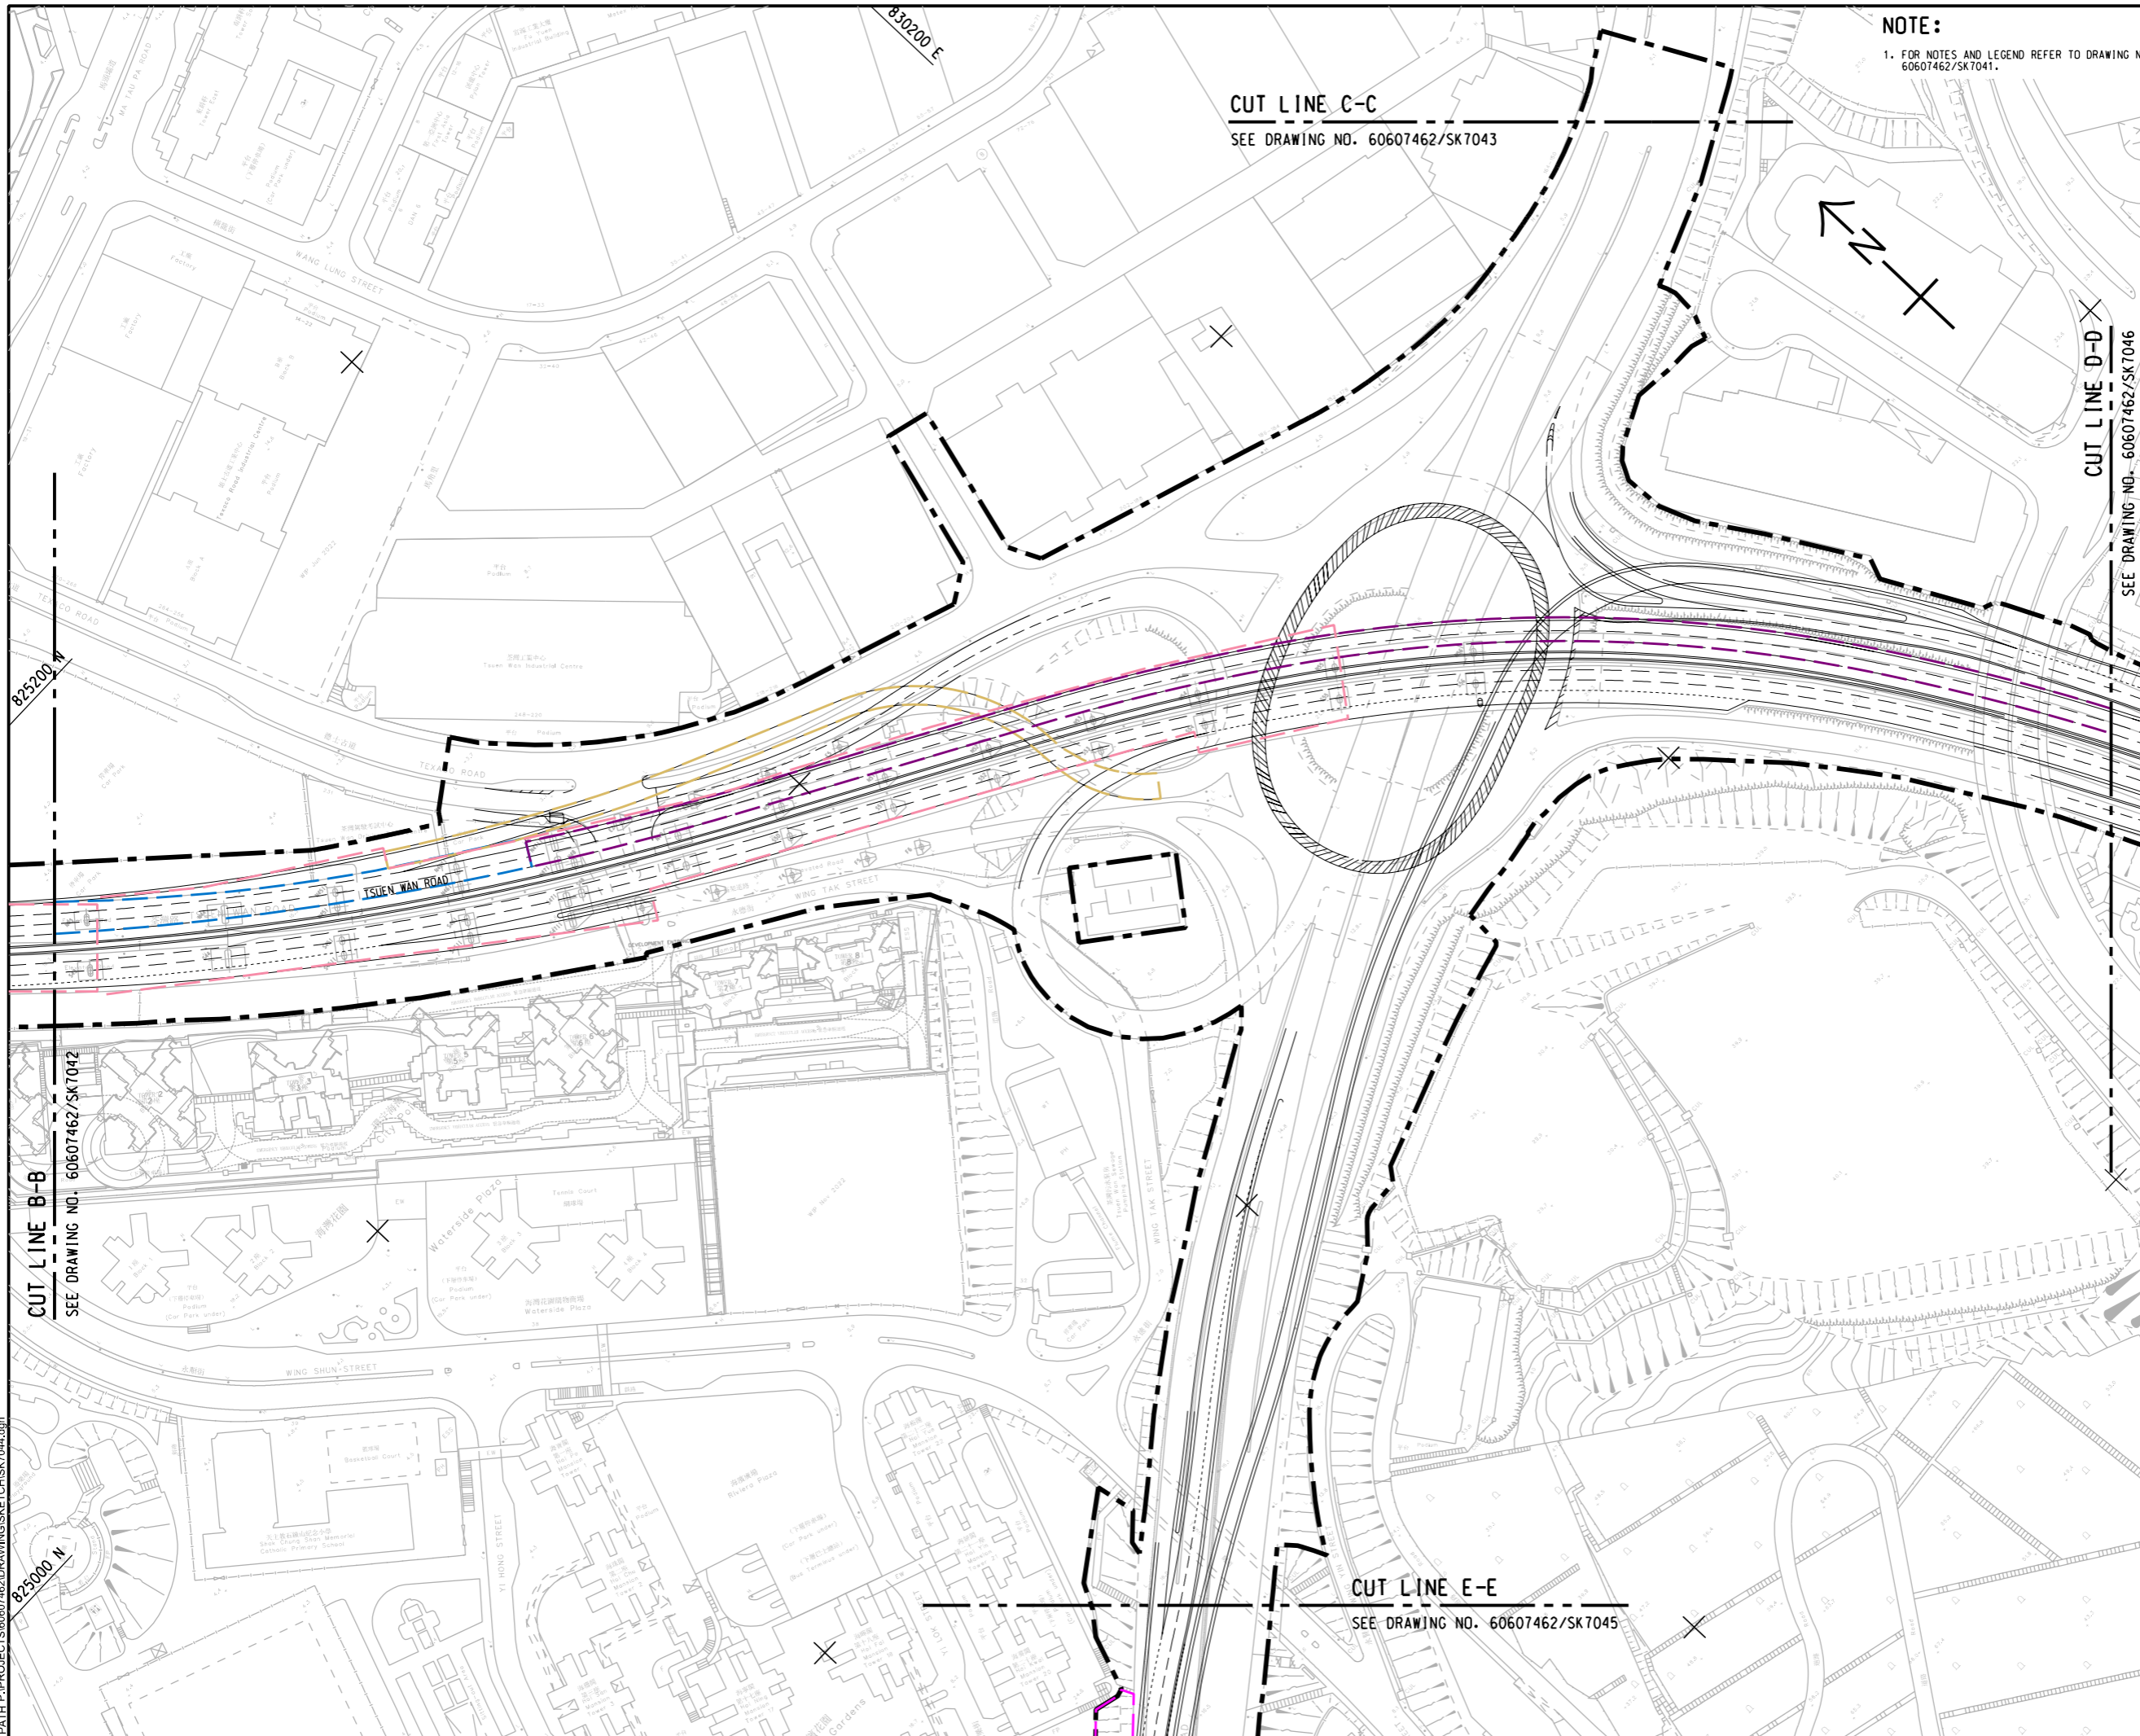

NOTE:

1. FOR NOTES AND LEGEND REFER TO DRAWING NO. 60607462/SK7041.



PROJECT

WIDENING OF TSUEN WAN ROAD,
EXTENSION OF EXISTING
VEHICULAR BRIDGE AT TEXACO
ROAD AND THE ASSOCIATED
JUNCTION IMPROVEMENT
WORKS – INVESTIGATION

CLIENT



CONSULTANT

AECOM Asia Company Ltd.
www.aecom.com

SUB-CONSULTANTS

ISSUE/REVISION

IR	DATE	DESCRIPTION	CHK.

STATUS

SCALE


A3 1 : 2000

DIMENSION UNIT

METRES

KEY PLAN

A3 1 : 100000

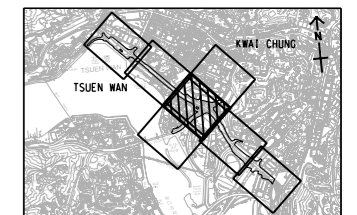

PROJECT NO.

60607462

AGREEMENT NO.

CE61/2018(HY)


SHEET TITLE

WORK ZONE (OTHERS)

SHEET NUMBER

60607462/SK7044

This drawing has been prepared for the use of AECOM's client. It may not be used, modified, reproduced or relied upon by third parties, except as agreed by AECOM in writing. AECOM accepts no responsibility, and disclaims any liability whatsoever, for any loss or damage of any kind, that results from the use of this drawing without AECOM's express written consent. All measurements must be obtained from the stated dimensions.

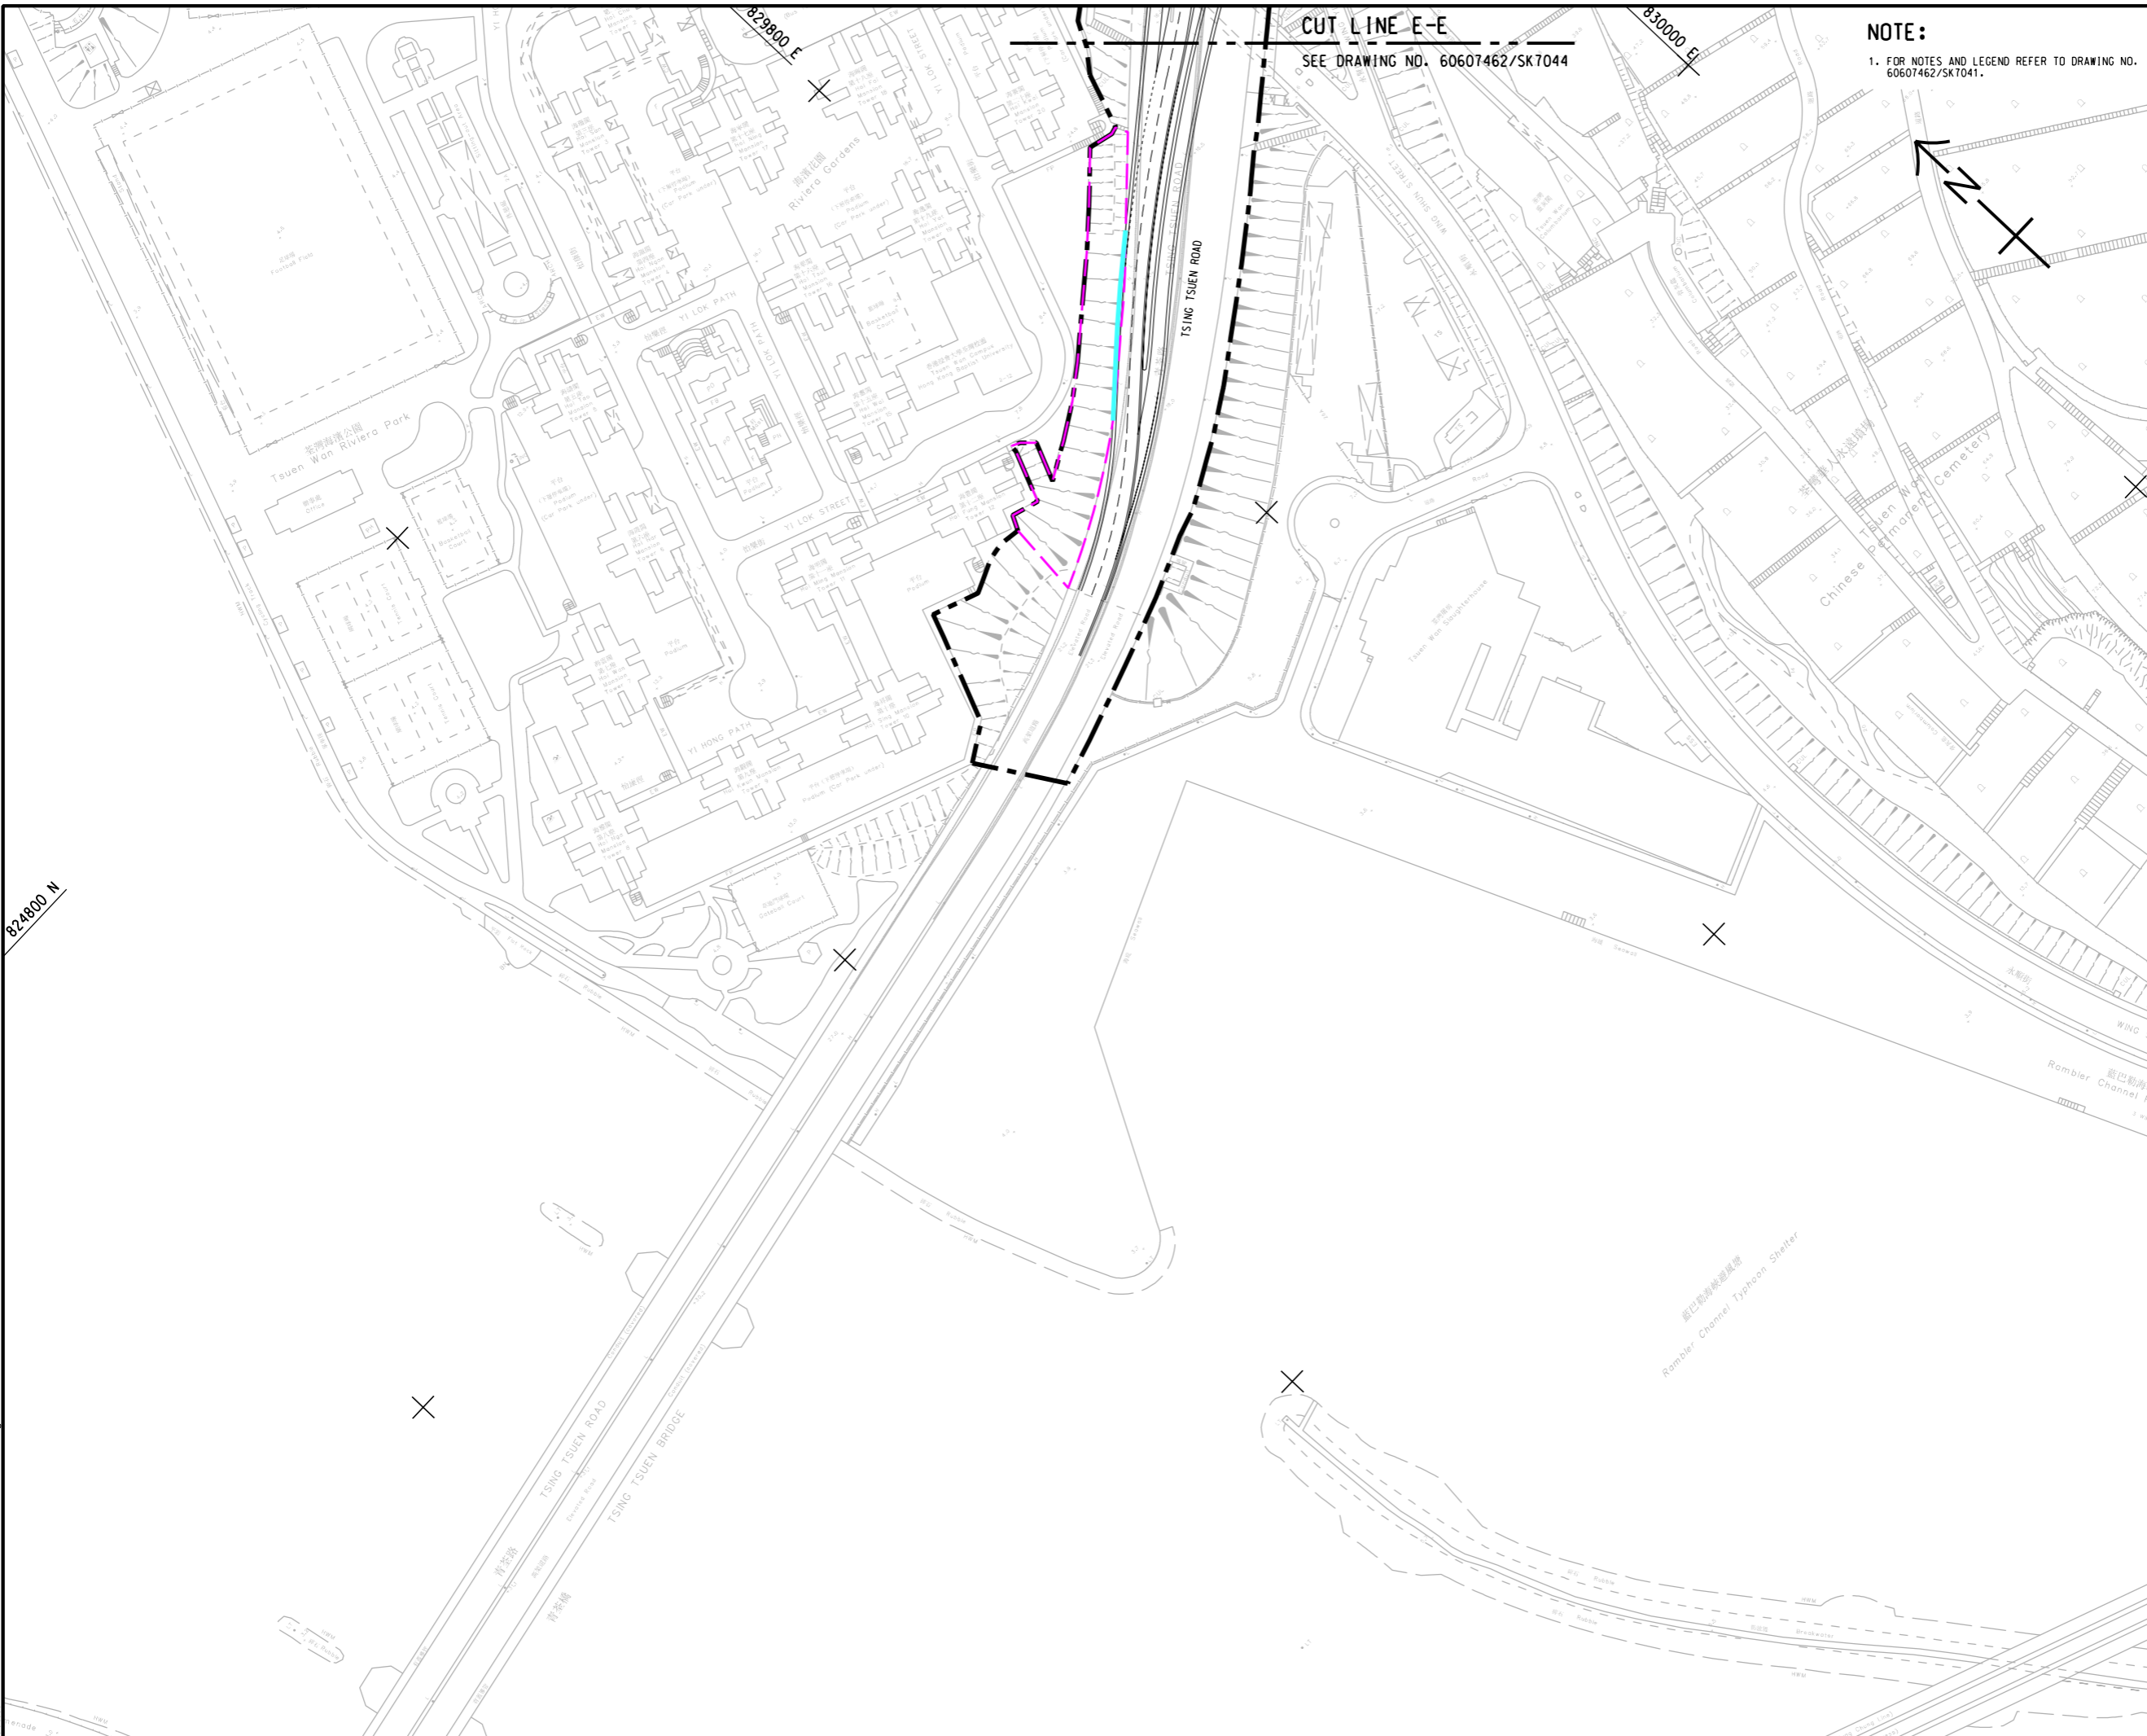

CUT LINE E-E
SEE DRAWING NO. 60607462/SK7044

NOTE:
1. FOR NOTES AND LEGEND REFER TO DRAWING NO. 60607462/SK7041.



PROJECT
WIDENING OF TSUEN WAN ROAD,
EXTENSION OF EXISTING
VEHICULAR BRIDGE AT TEXACO
ROAD AND THE ASSOCIATED
JUNCTION IMPROVEMENT
WORKS – INVESTIGATION

CLIENT
路政署
HIGHWAYS DEPARTMENT

CONSULTANT
AECOM Asia Company Ltd.
www.aecom.com

SUB-CONSULTANTS


ISSUE/REVISION

NO.	DATE	DESCRIPTION	CHK.

STATUS

SCALE
A3 1 : 2000

DIMENSION UNIT
METRES

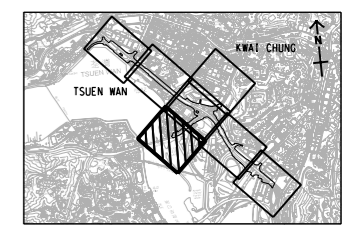


PROJECT NO.
60607462

AGREEMENT NO.
CE61/2018(HY)

SHEET TITLE
WORK ZONE (OTHERS)

SHEET NUMBER
60607462/SK7045

This drawing has been prepared for the use of AECOM's client. It may not be used, modified, reproduced or relied upon by third parties, except as agreed by AECOM or as required by law. AECOM accepts no responsibility, and denies any liability whatsoever, for any part, that less or more on this drawing without AECOM's express written consent. All measurements must be obtained from the stated dimensions.

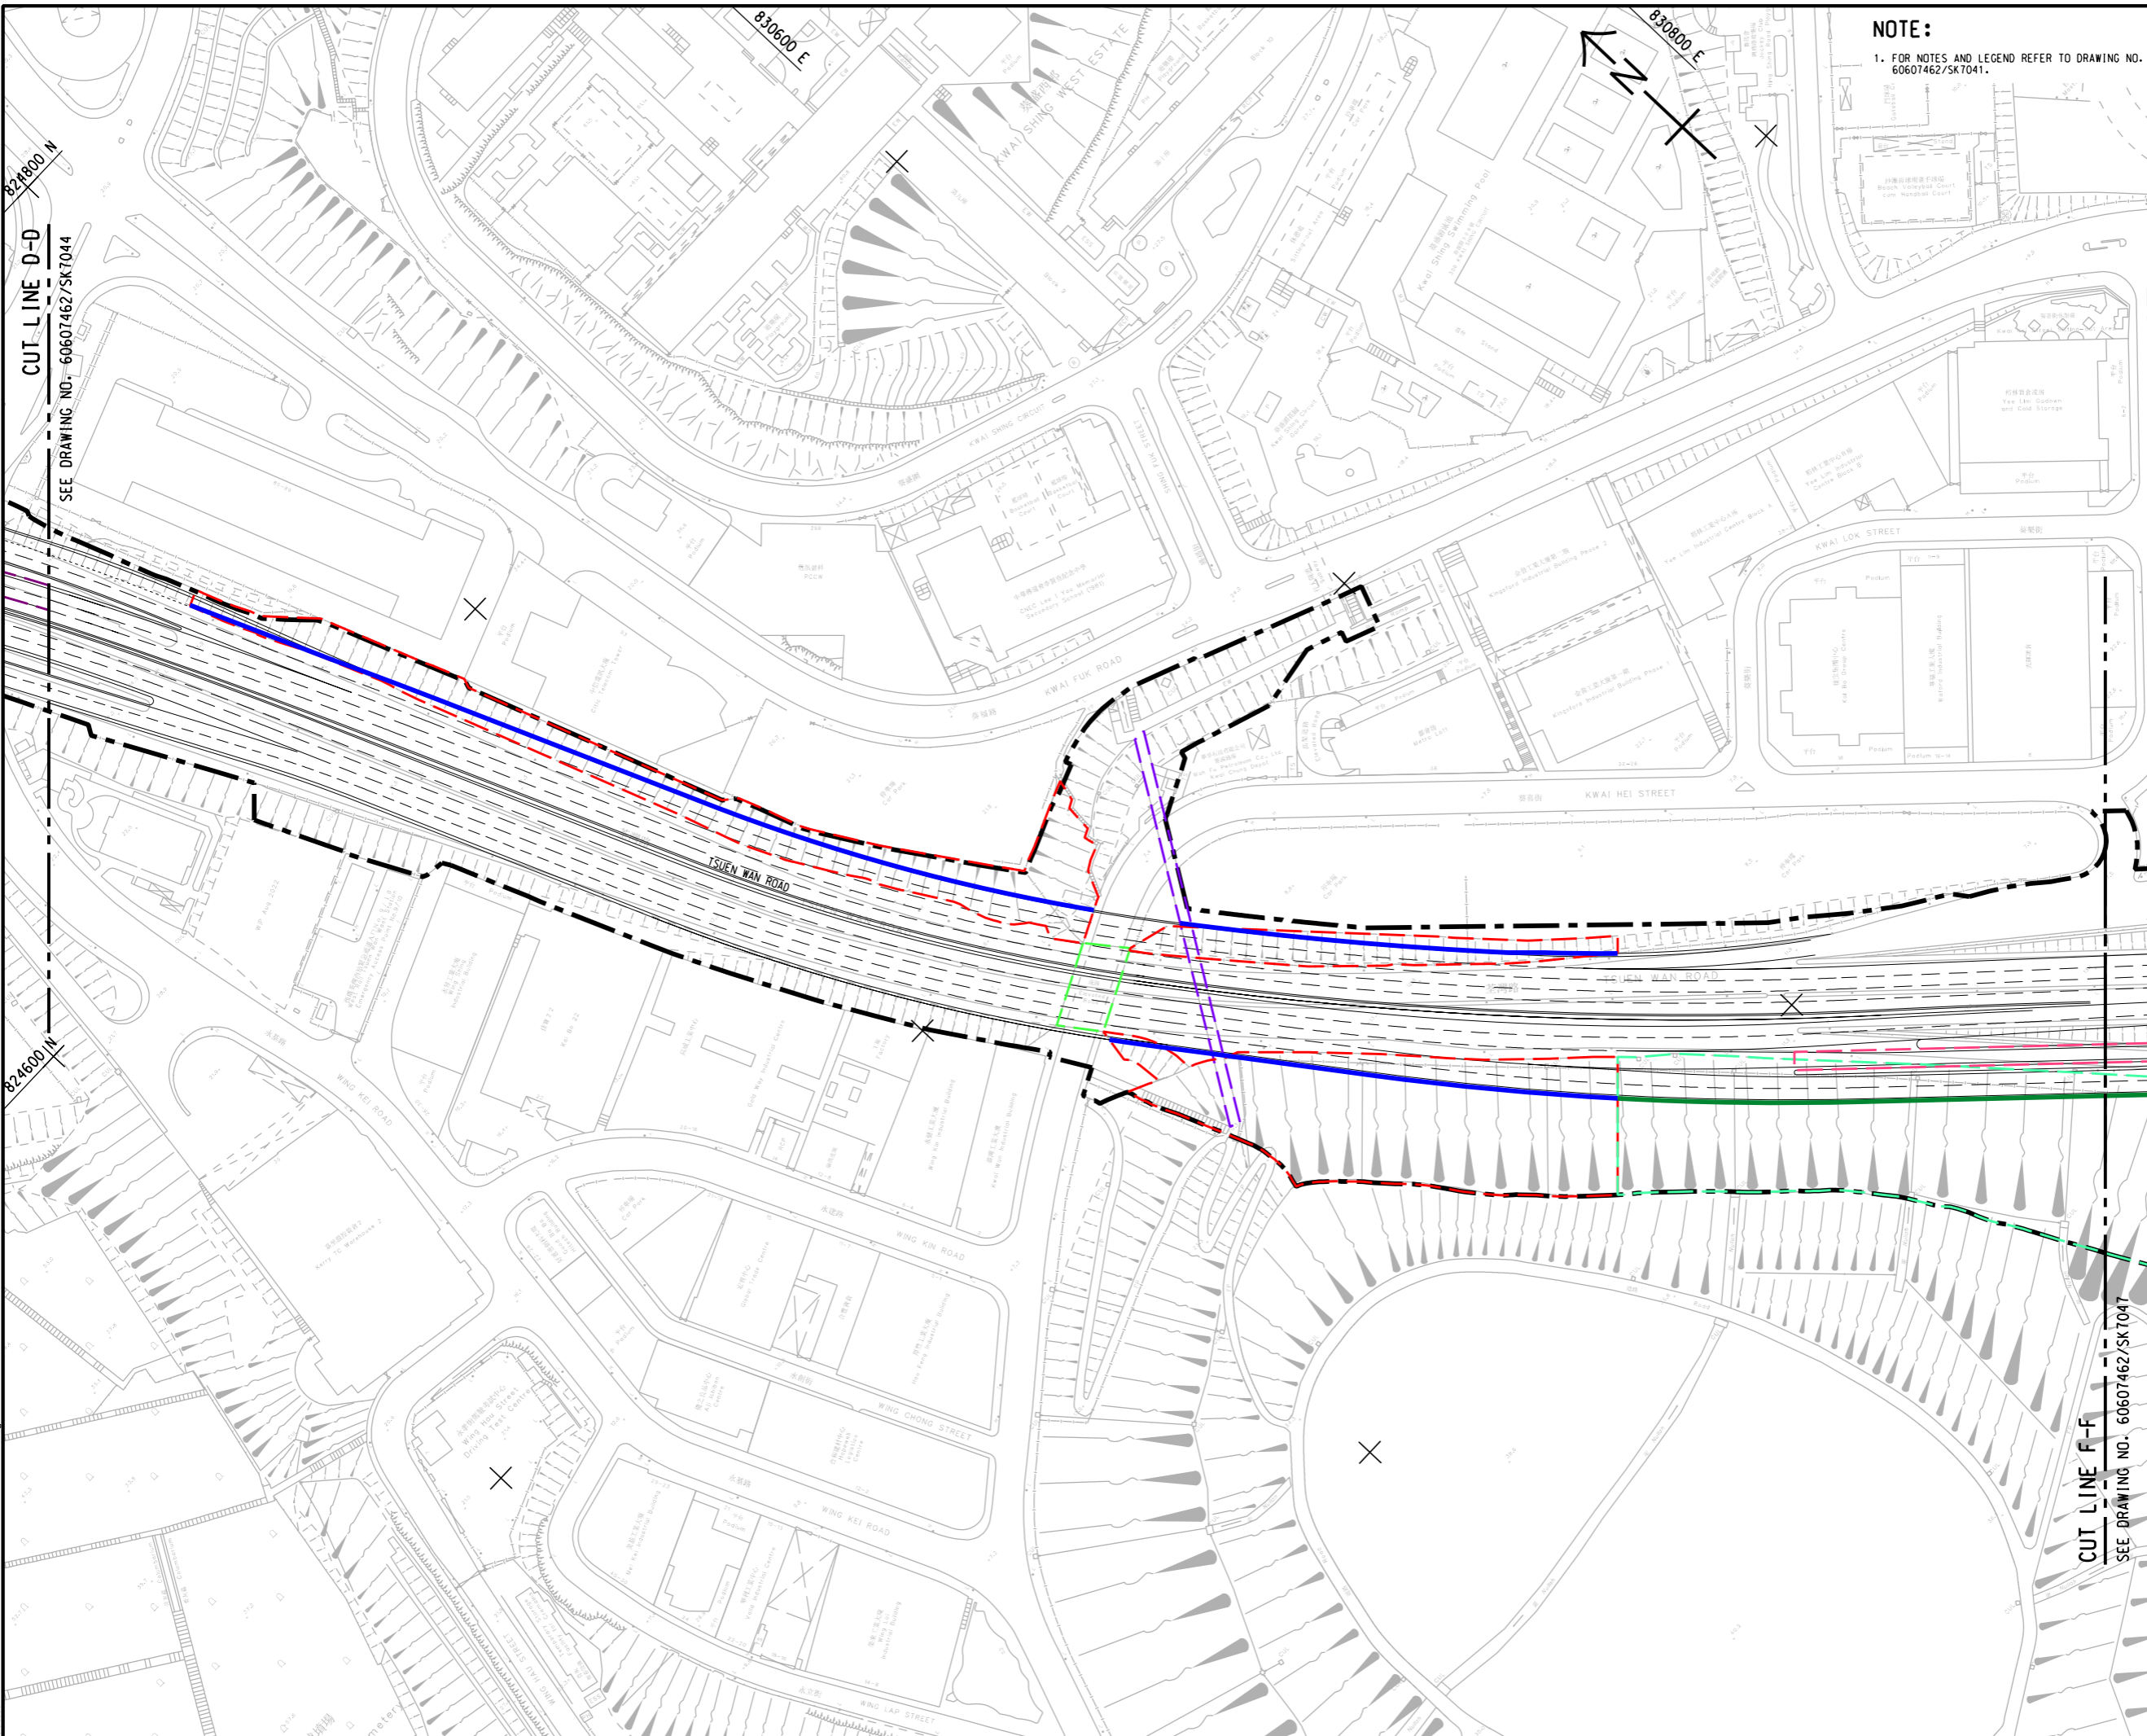

NOTE:
1. FOR NOTES AND LEGEND REFER TO DRAWING NO. 60607462/SK7041.



PROJECT
WIDENING OF TSUEN WAN ROAD,
EXTENSION OF EXISTING
VEHICULAR BRIDGE AT TEXACO
ROAD AND THE ASSOCIATED
JUNCTION IMPROVEMENT
WORKS – INVESTIGATION

CLIENT
路政署
HIGHWAYS DEPARTMENT

CONSULTANT
AECOM Asia Company Ltd.
www.aecom.com

SUB-CONSULTANTS
分判工程顧問公司

ISSUE/REVISION


IR	DATE	DESCRIPTION	CHK.

STATUS
NOT

SCALE
A3 1 : 2000

DIMENSION UNIT
METRES

KEY PLAN
A3 1 : 100000

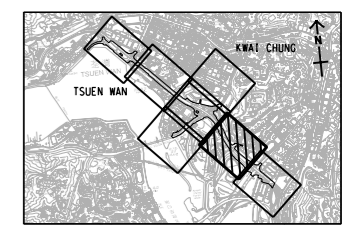


PROJECT NO.
60607462

AGREEMENT NO.
CE61/2018(HY)

SHEET TITLE
WORK ZONE (OTHERS)

SHEET NUMBER
60607462/SK7046

This drawing has been prepared for the use of AECOM's client. It may not be used, modified, reproduced or relied upon by third parties, except as agreed by AECOM or as required by law. AECOM accepts no responsibility, and disclaims any liability, whatsoever, to any party, that uses or relies on this drawing without AECOM's express written consent. All measurements must be obtained from the stated dimensions.

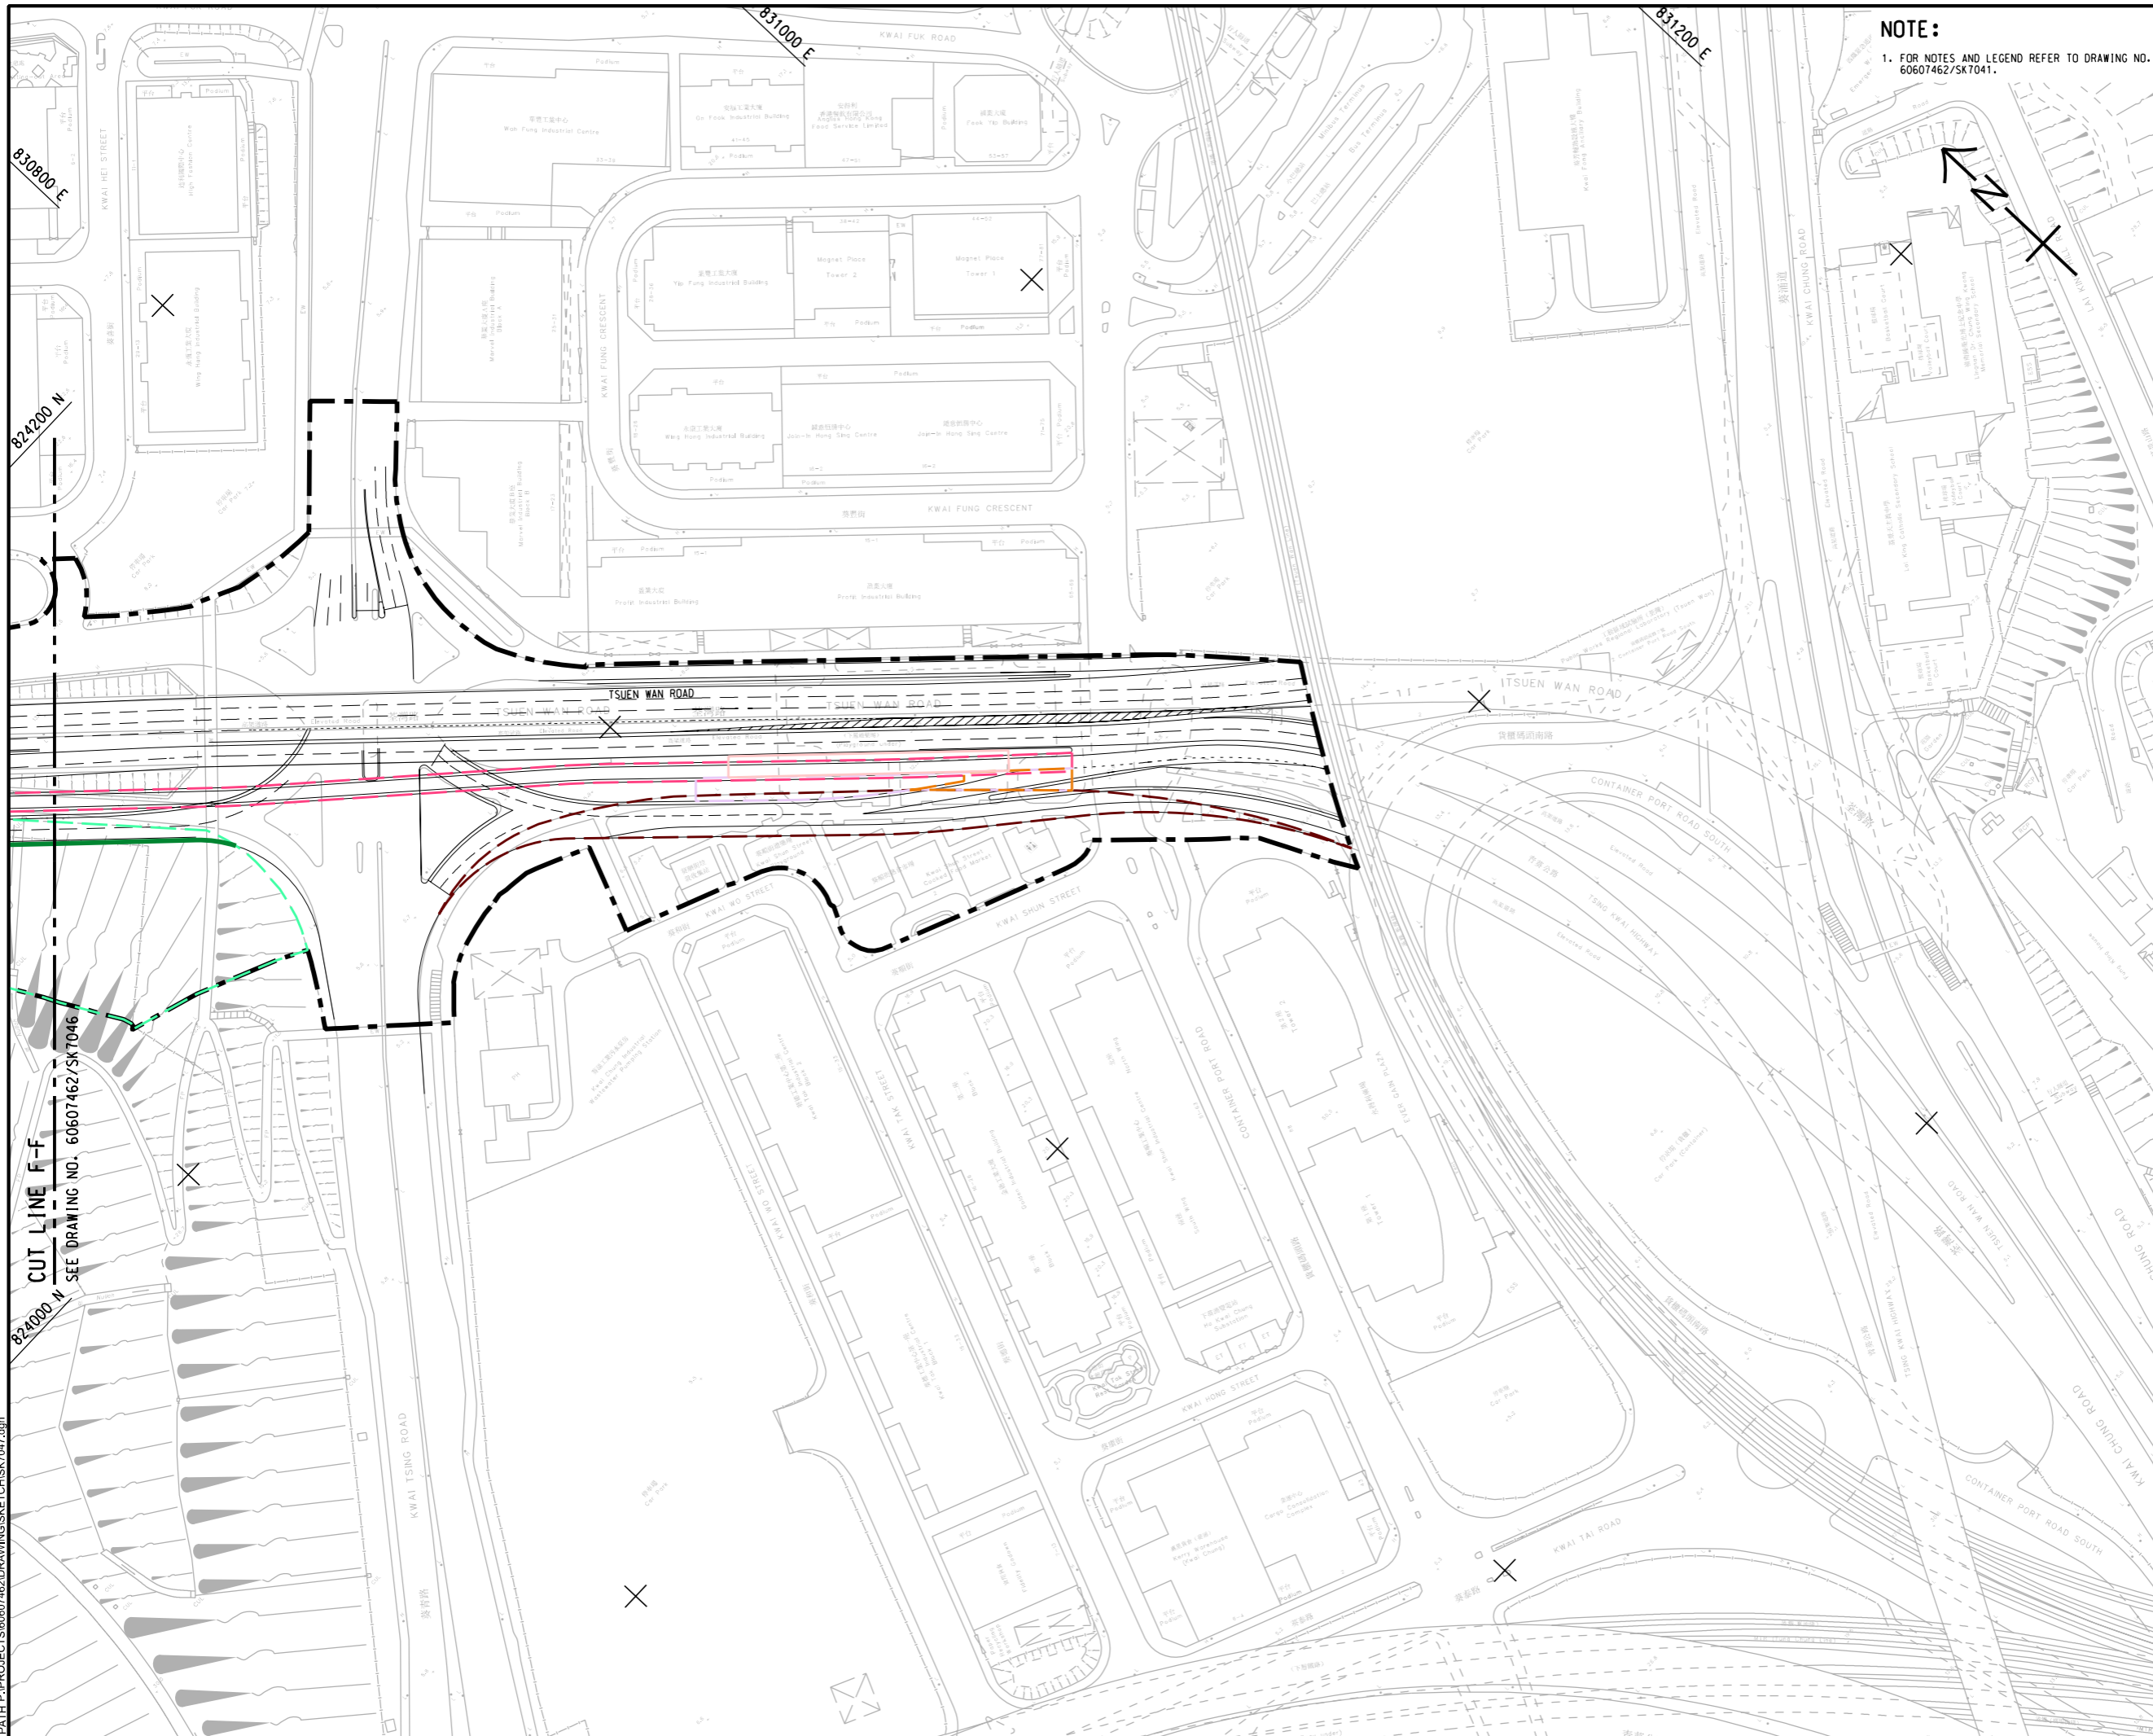

ISSUE/REVISION


IR	DATE	DESCRIPTION	CHK.

STATUS
 狀況

SCALE
 A3 1 : 2000

DIMENSION UNIT
 METRES

KEY PLAN
 A3 1 : 100000

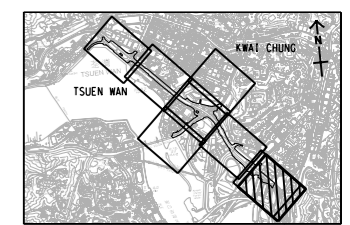


PROJECT NO.
 60607462

AGREEMENT NO.
 CE61/2018(HY)

SHEET TITLE
 WORK ZONE (OTHERS)

SHEET NUMBER
 60607462/SK7047



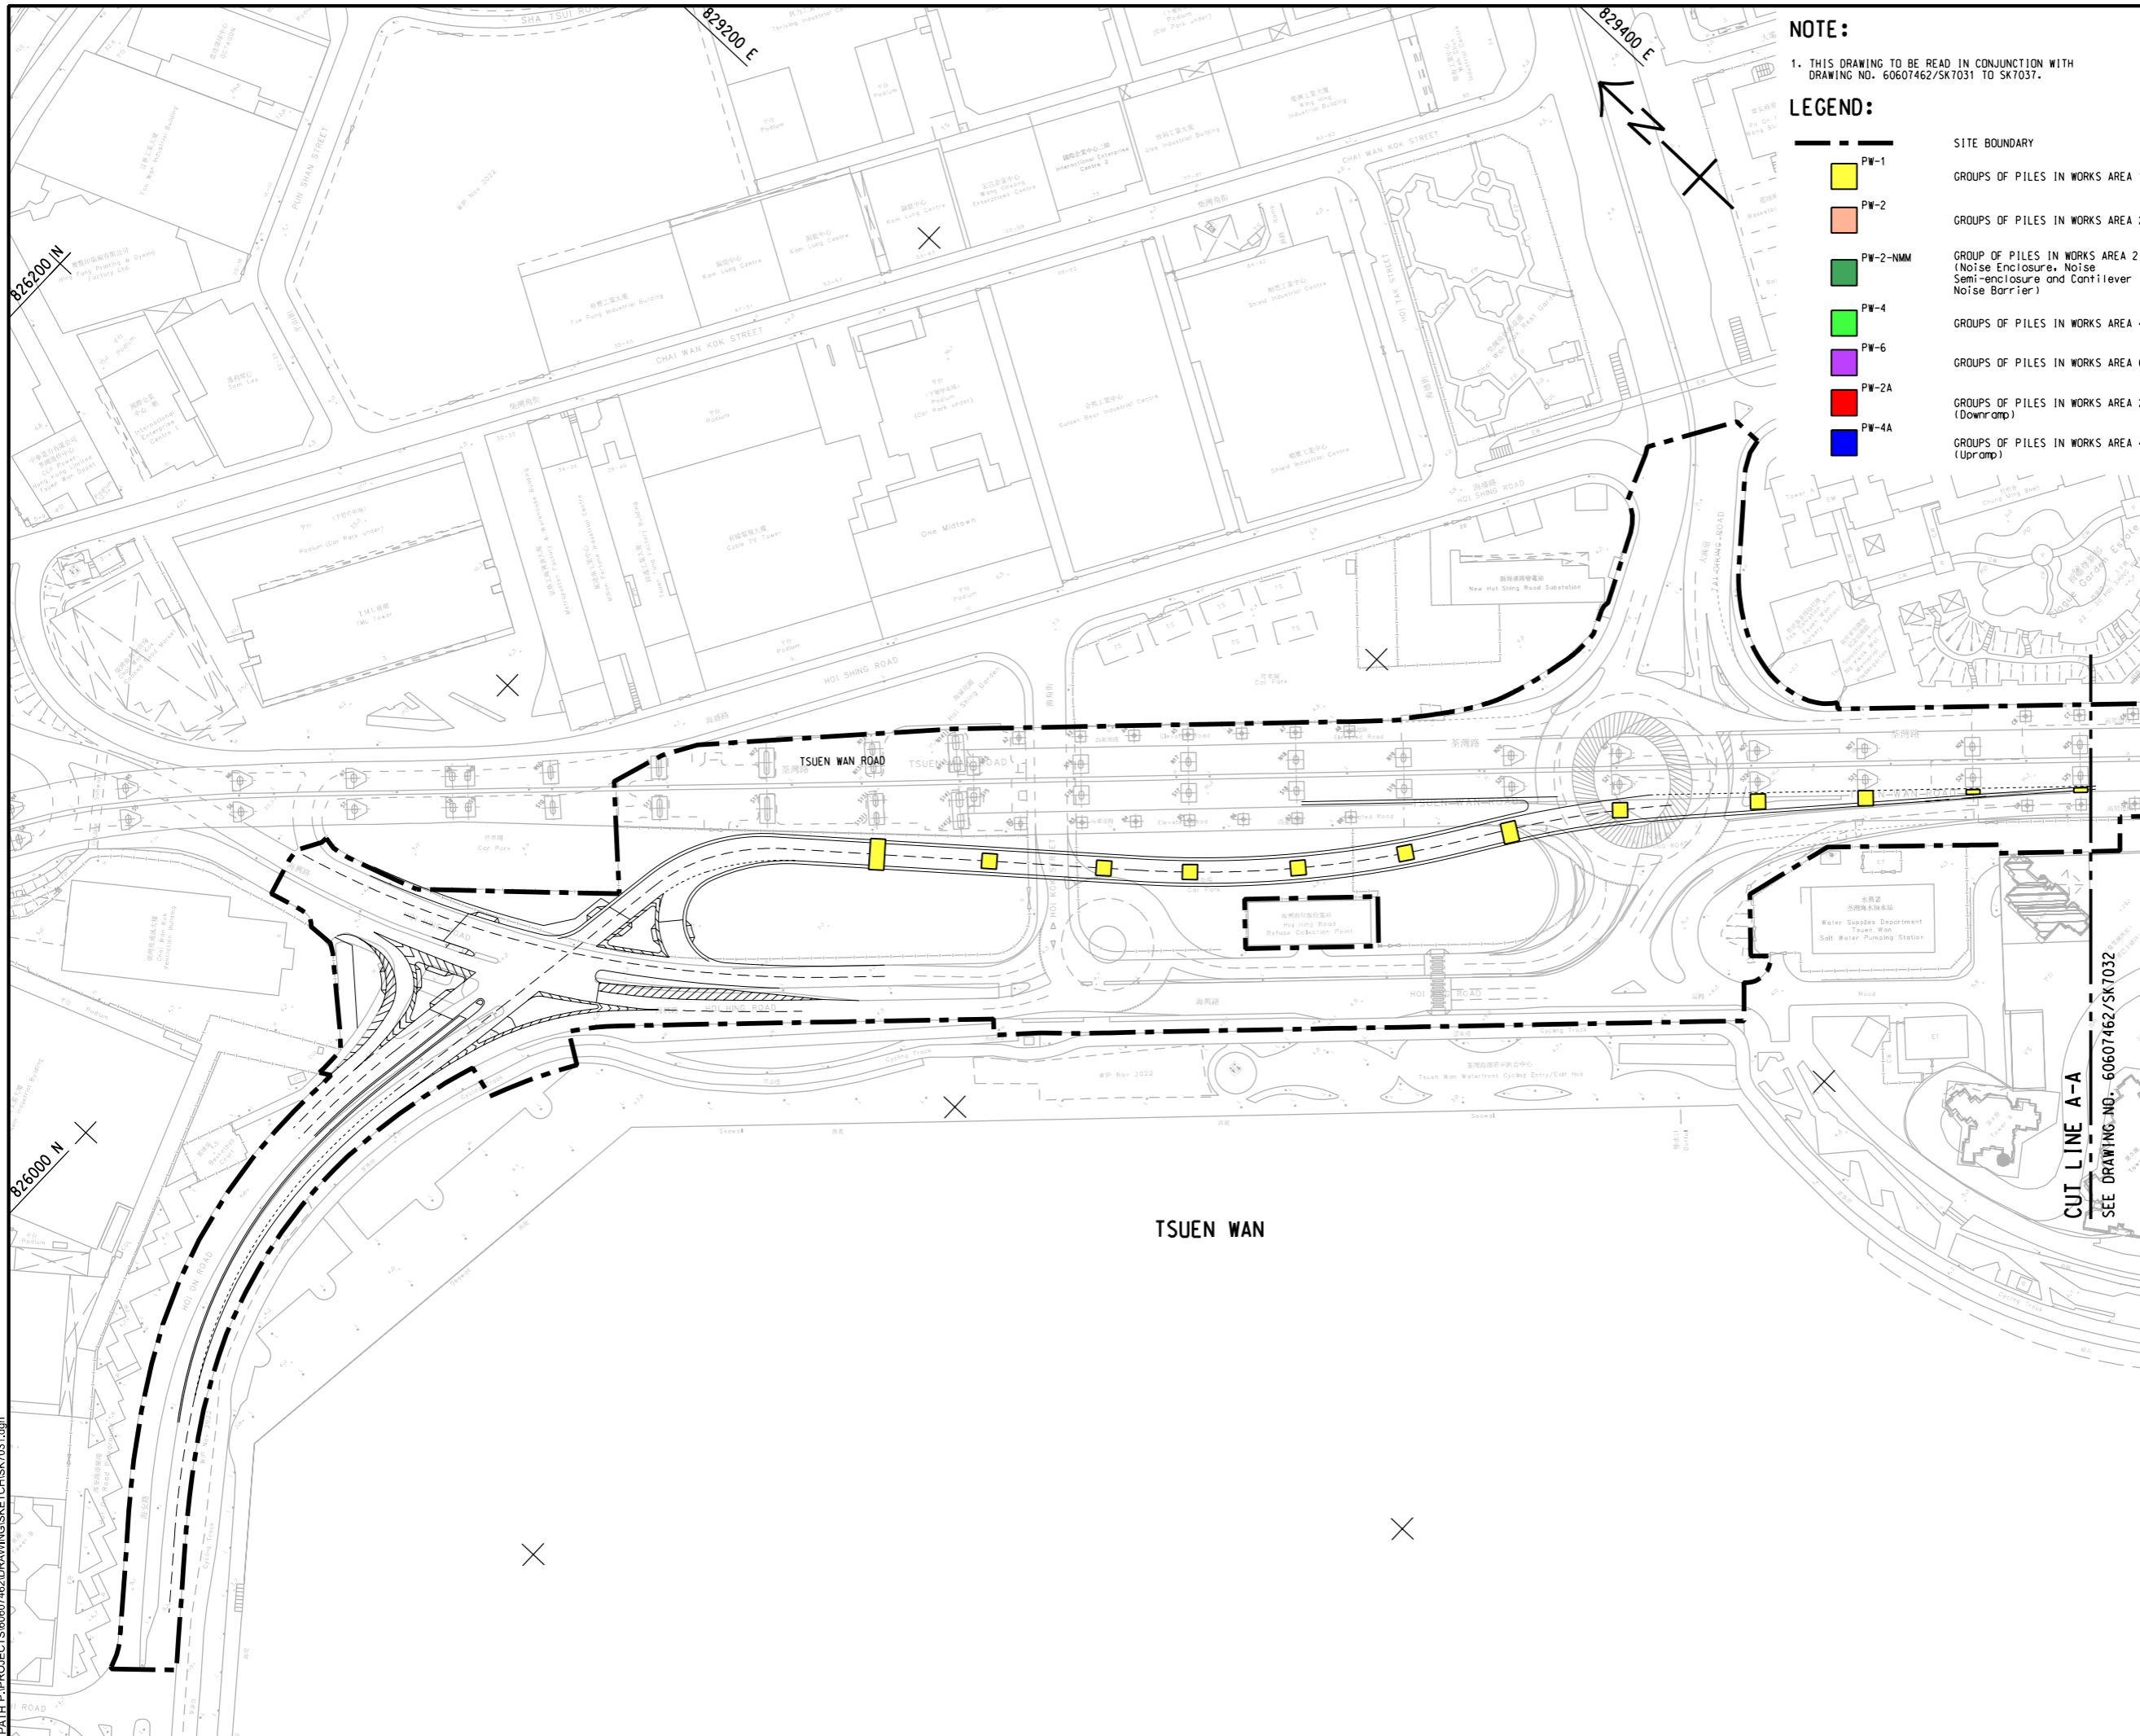





This drawing has been prepared for the use of AECOM's client. It may not be used, modified, reproduced or relied upon by third parties, except as agreed by AECOM or as required by law. AECOM accepts no responsibility, and disclaims any liability whatsoever, for any gain, loss or damage on this drawing without AECOM's express written consent. All measurements must be obtained from the stated dimensions.



NOTE:

1. THIS DRAWING TO BE READ IN CONJUNCTION WITH DRAWING NO. 60607462/SK7031 TO SK7037.

LEGEND:

-  SITE BOUNDARY
-  PW-1 GROUPS OF PILES IN WORKS AREA 1
-  PW-2 GROUPS OF PILES IN WORKS AREA 2
-  PW-2-NMM GROUP OF PILES IN WORKS AREA 2 (Noise Enclosure, Noise Semi-enclosure and Cantilever Noise Barrier)
-  PW-4 GROUPS OF PILES IN WORKS AREA 4
-  PW-6 GROUPS OF PILES IN WORKS AREA 6
-  PW-2A GROUPS OF PILES IN WORKS AREA 2 (Downramp)
-  PW-4A GROUPS OF PILES IN WORKS AREA 4 (Upramp)



PROJECT
 項目
WIDENING OF TSUEN WAN ROAD AND THE ASSOCIATED JUNCTION IMPROVEMENT WORKS

CLIENT
 業主
 **路政署 HIGHWAYS DEPARTMENT**

CONSULTANT
 土庫顧問公司
AECOM Asia Company Ltd.
 www.aecom.com

SUB-CONSULTANTS
 分判工程師有限公司

ISSUE/REVISION

I/R	DATE	DESCRIPTION	CHK.

STATUS

SCALE


A3 1 : 2000

DIMENSION UNIT

METRES

KEY PLAN

A3 1 : 100000

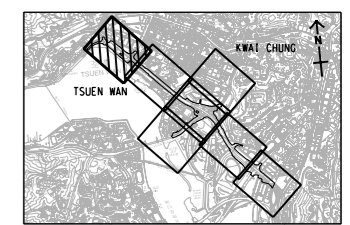

PROJECT NO.

60607462

AGREEMENT NO.

CE61/2018(HY)

SHEET TITLE

WORK ZONE (PILING LOCATIONS)

SHEET NUMBER

60607462/SK7031

This drawing has been prepared for the use of AECOM's client. It may not be used, modified, reproduced or relied upon by third parties, except as agreed by AECOM or as required by law. AECOM accepts no responsibility, and denies any liability, whatsoever, for any loss or damage on this drawing without AECOM's express written consent. All measurements must be obtained from the stated dimensions.



NOTE:
1. FOR NOTES AND LEGEND REFER TO DRAWING NO. 60607462/SK7031.



PROJECT
項目
WIDENING OF TSUEN WAN ROAD,
EXTENSION OF EXISTING
VEHICULAR BRIDGE AT TEXACO
ROAD AND THE ASSOCIATED
JUNCTION IMPROVEMENT
WORKS – INVESTIGATION

CLIENT
業主
 路政署
HIGHWAYS DEPARTMENT

CONSULTANT
工程顧問公司
AECOM Asia Company Ltd.
www.aecom.com

SUB-CONSULTANTS
分判工程顧問公司


ISSUE/REVISION
修訂

IR	DATE	DESCRIPTION	CHK.

STATUS
狀況

SCALE
比例
A3 1 : 2000

DIMENSION UNIT
尺寸單位
METRES
A3 1 : 100000

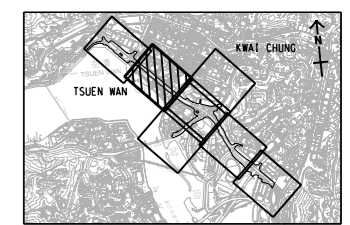


PROJECT NO.
項目編號
60607462

AGREEMENT NO.
協議編號
CE61/2018(HY)

SHEET TITLE
圖紙名稱
WORK ZONE (PILING LOCATIONS)

SHEET NUMBER
圖紙編號
60607462/SK7032

This drawing has been prepared for the use of AECOM's client. It may not be used, modified, reproduced or relied upon by third parties, except as agreed by AECOM or as required by law. AECOM accepts no responsibility, and disclaims any liability whatsoever, for any loss or damage on this drawing without AECOM's express written consent. All measurements must be obtained from the stated dimensions.

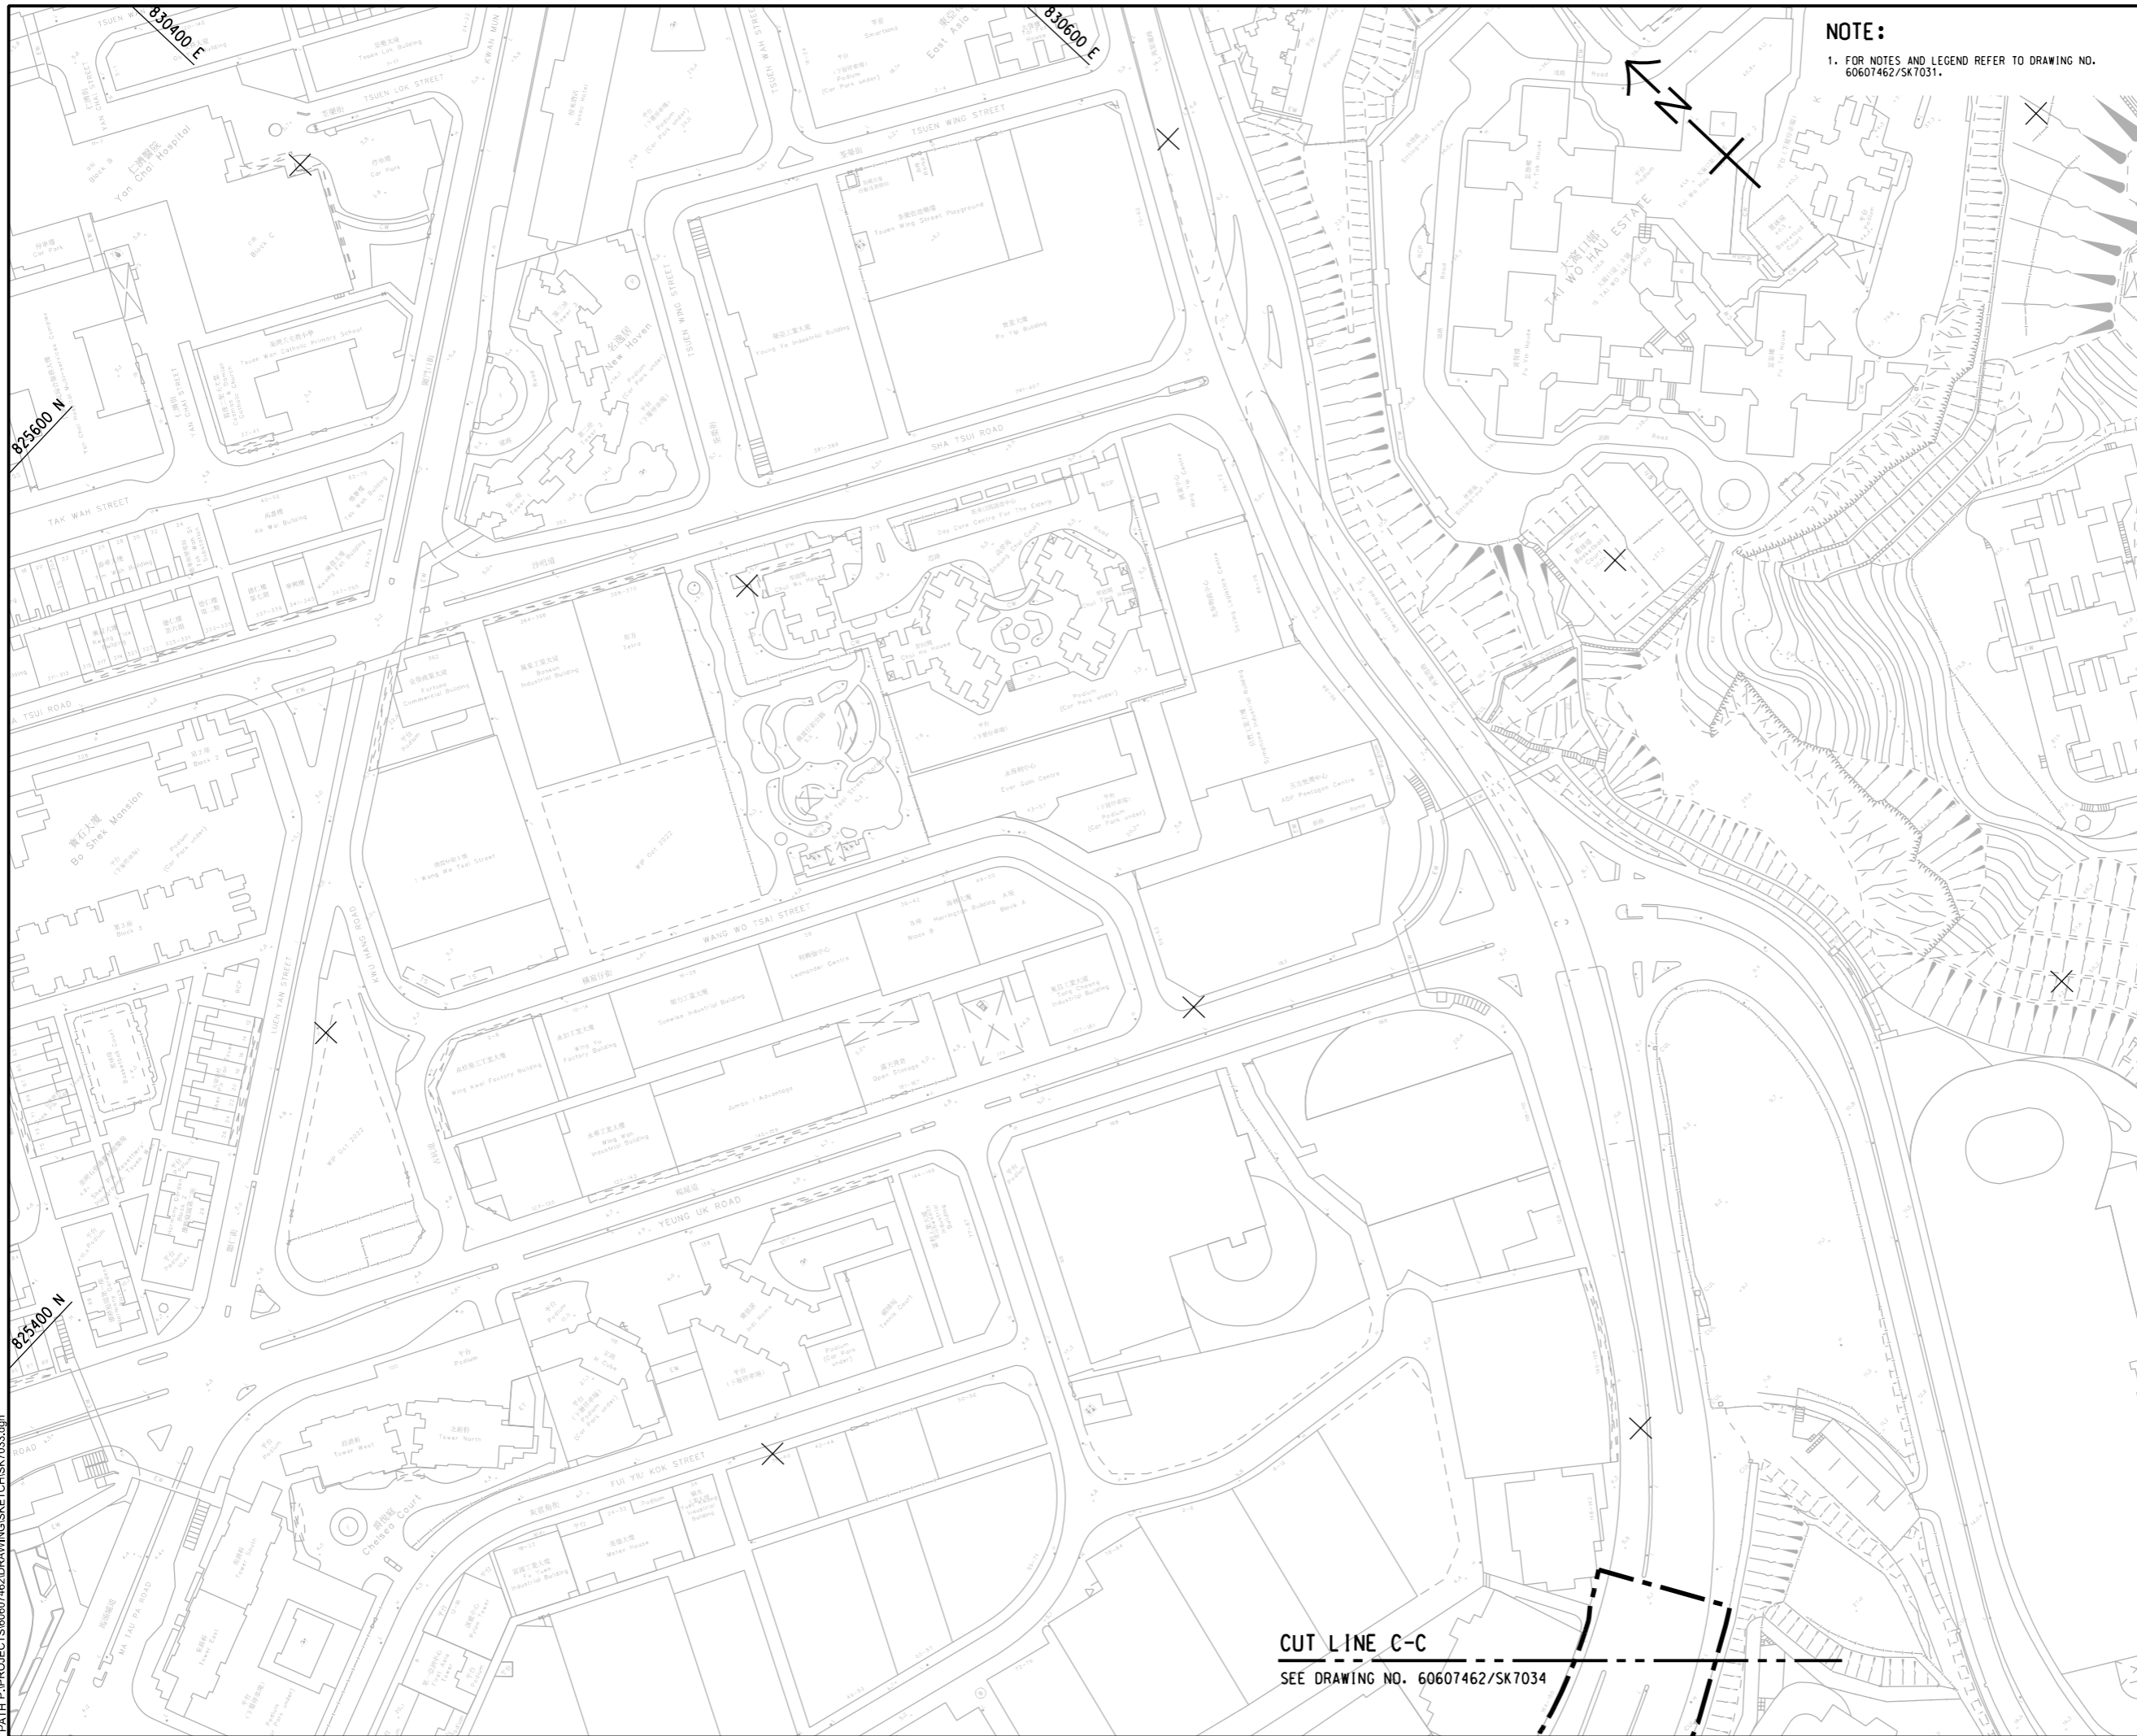

NOTE:
1. FOR NOTES AND LEGEND REFER TO DRAWING NO. 60607462/SK7031.



PROJECT
WIDENING OF TSUEN WAN ROAD,
EXTENSION OF EXISTING
VEHICULAR BRIDGE AT TEXACO
ROAD AND THE ASSOCIATED
JUNCTION IMPROVEMENT
WORKS – INVESTIGATION

CLIENT
路政署
HIGHWAYS DEPARTMENT

CONSULTANT
AECOM Asia Company Ltd.
www.aecom.com

SUB-CONSULTANTS
分判工程顧問公司

ISSUE/REVISION


IR	DATE	DESCRIPTION	CHK.

STATUS

SCALE
A3 1 : 2000

DIMENSION UNIT
METRES

KEY PLAN
A3 1 : 100000

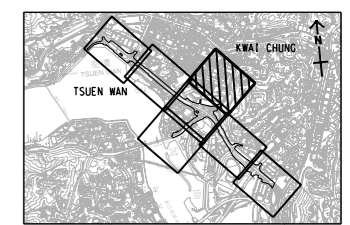

PROJECT NO.
60607462


AGREEMENT NO.
CE61/2018(HY)

SHEET TITLE
WORK ZONE (PILING LOCATIONS)

SHEET NUMBER
60607462/SK7033

CUT LINE C-C
SEE DRAWING NO. 60607462/SK7034

This drawing has been prepared for the use of AECOM's client. It may not be used, modified, reproduced or relied upon by third parties, except as required by law. AECOM accepts no responsibility, and disclaims any liability whatsoever, for any gain, loss or damage of any kind, arising from the use of this drawing without AECOM's express written consent. All measurements must be obtained from the stated dimensions.

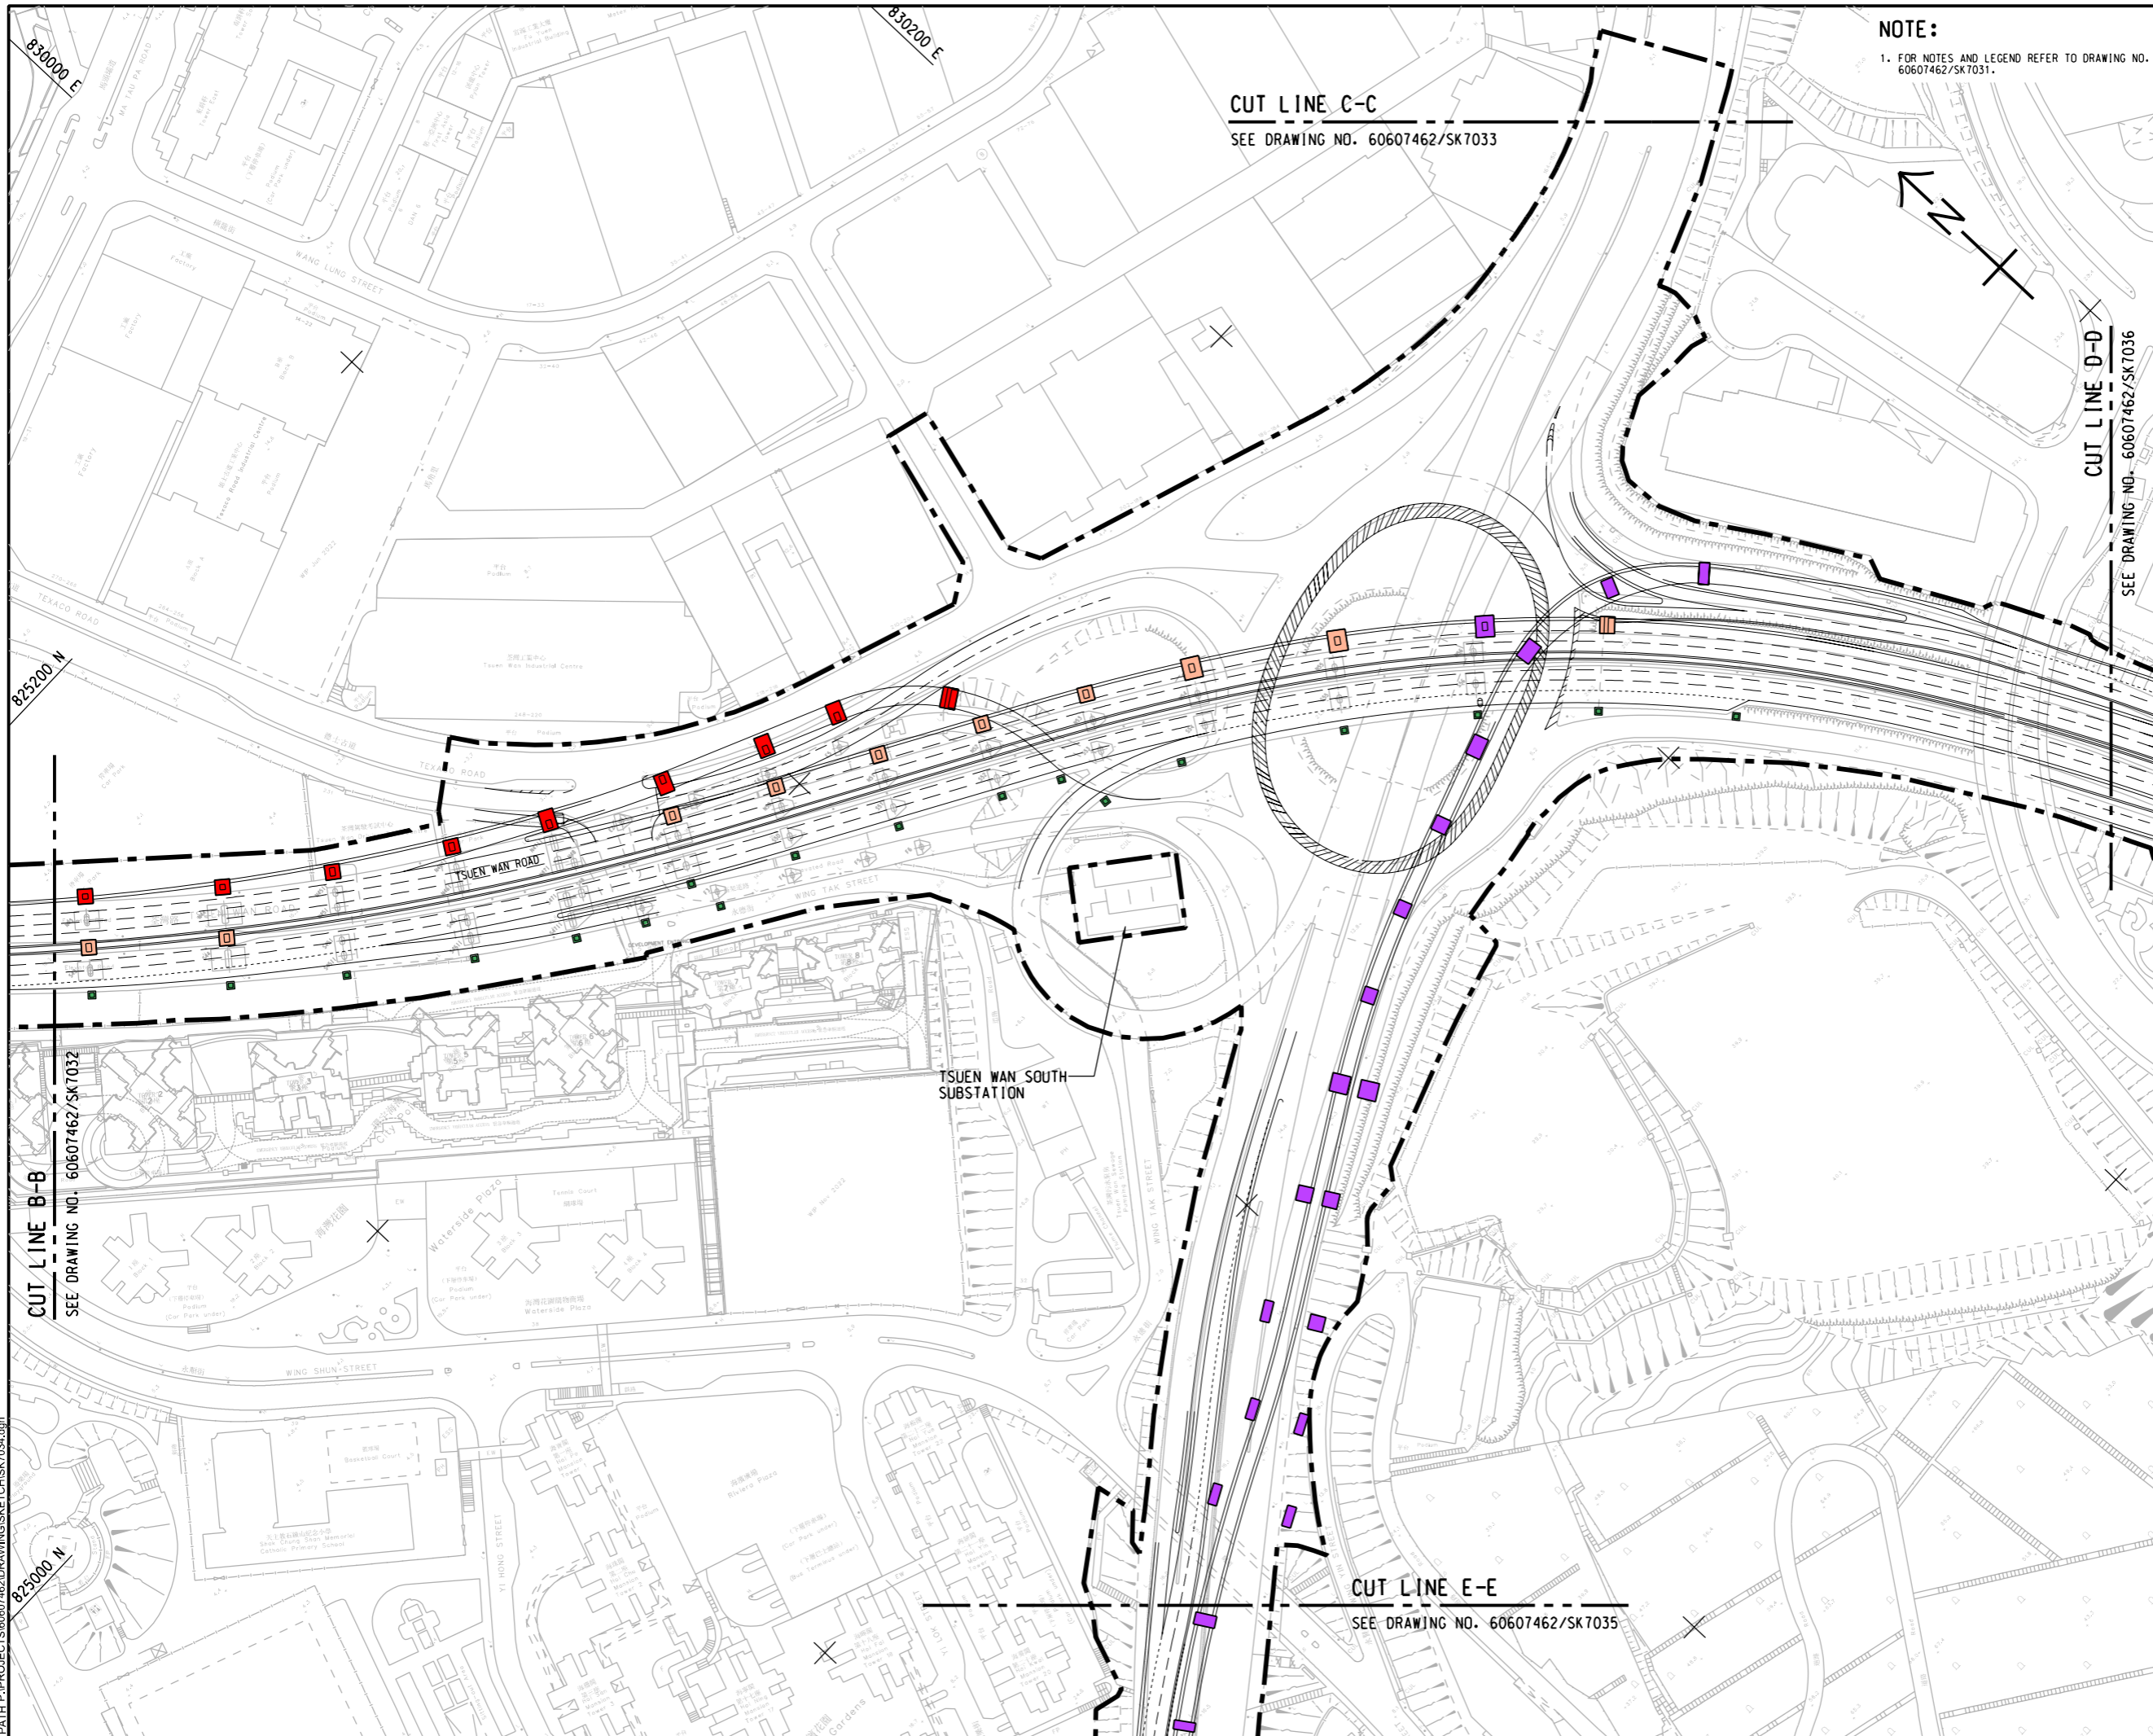

NOTE:
 1. FOR NOTES AND LEGEND REFER TO DRAWING NO. 60607462/SK7031.

CUT LINE C-C
 SEE DRAWING NO. 60607462/SK7033

CUT LINE D-D
 SEE DRAWING NO. 60607462/SK7036

CUT LINE B-B
 SEE DRAWING NO. 60607462/SK7032

CUT LINE E-E
 SEE DRAWING NO. 60607462/SK7035

AECOM

PROJECT
 WIDENING OF TSUEN WAN ROAD,
 EXTENSION OF EXISTING
 VEHICULAR BRIDGE AT TEXACO
 ROAD AND THE ASSOCIATED
 JUNCTION IMPROVEMENT
 WORKS – INVESTIGATION

CLIENT
 路政署
 HIGHWAYS DEPARTMENT

CONSULTANT
 AECOM Asia Company Ltd.
 www.aecom.com

SUB-CONSULTANTS
 分判工程顧問公司


ISSUE/REVISION

IR	DATE	DESCRIPTION	CHK.

STATUS
 狀況

SCALE
 比例尺: A3 1 : 2000

DIMENSION UNIT
 尺寸單位: METRES

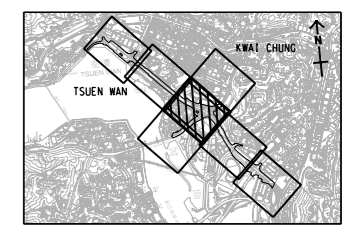

PROJECT NO.
 60607462


AGREEMENT NO.
 CE61/2018(HY)

SHEET TITLE
 WORK ZONE (PILING LOCATIONS)

SHEET NUMBER
 60607462/SK7034

SHEET 4 OF 7

This drawing has been prepared for the use of AECOM's client. It may not be used, modified, reproduced or relied upon by third parties, except as agreed by AECOM or as required by law. AECOM accepts no responsibility, and disclaims any liability whatsoever, for any loss or damage of any kind, that results or arises from this drawing without AECOM's express written consent. All measurements must be obtained from the stated dimensions.

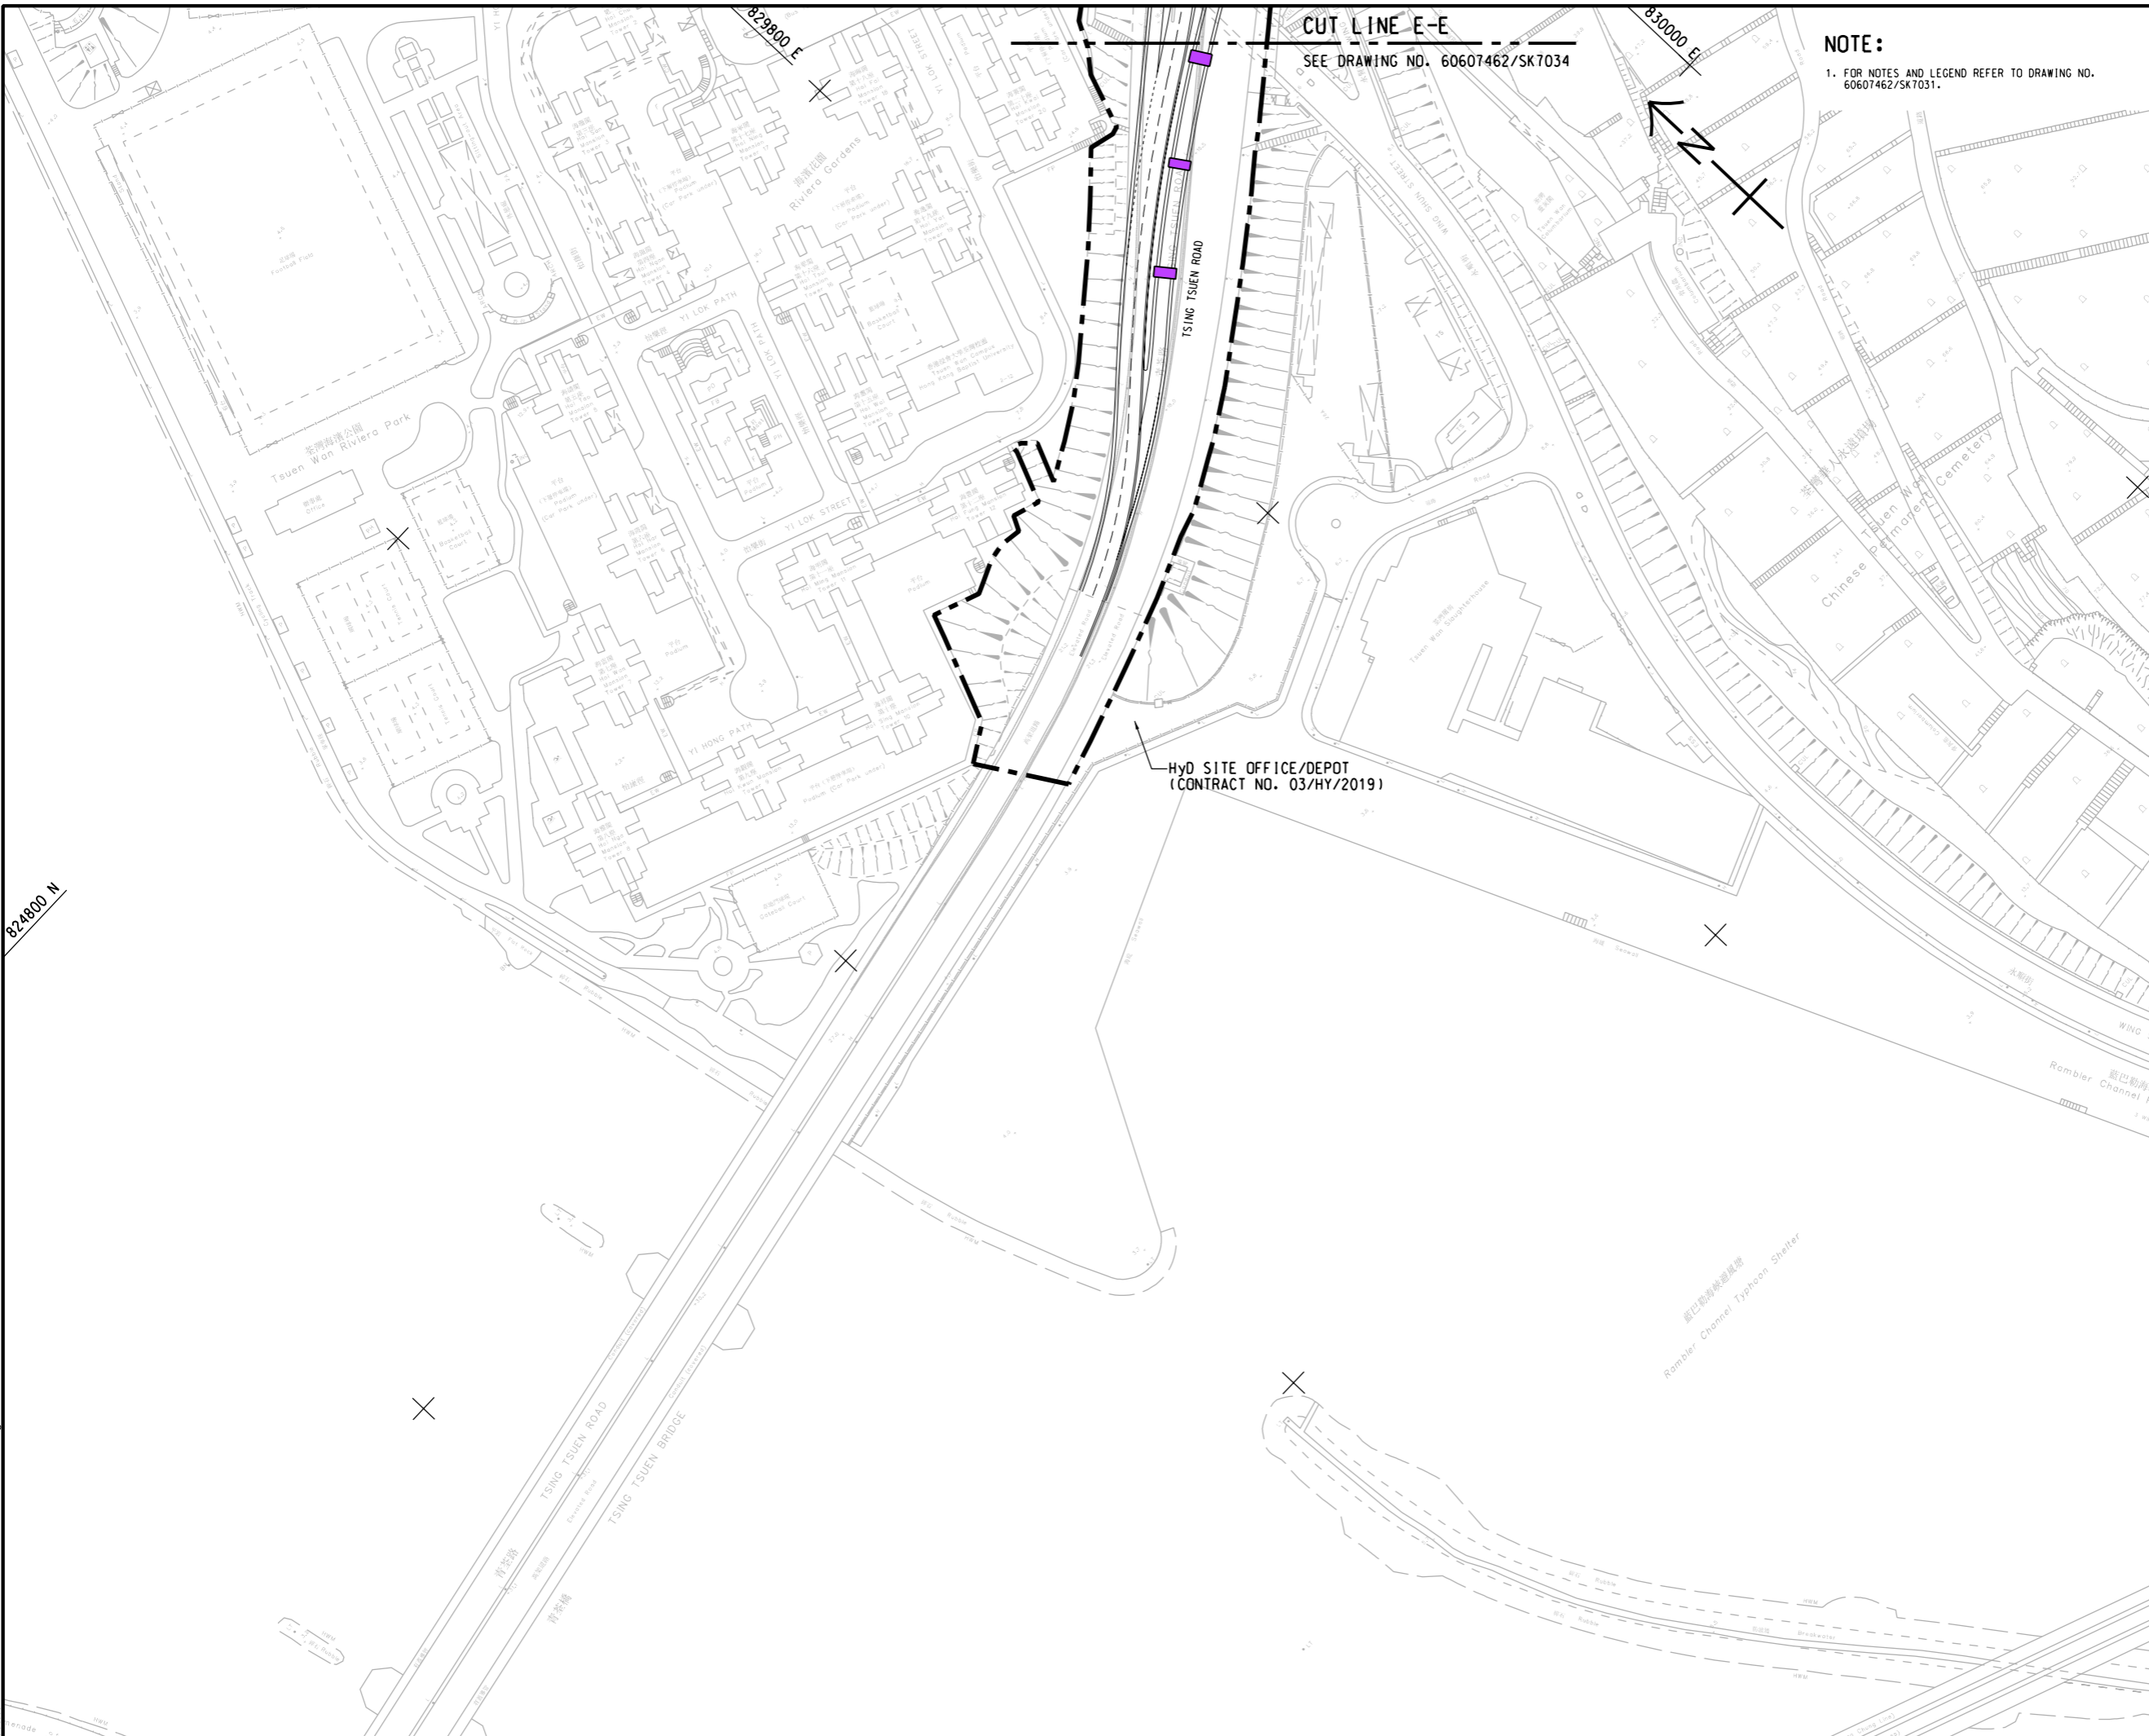

CUT LINE E-E
SEE DRAWING NO. 60607462/SK7034

NOTE:
1. FOR NOTES AND LEGEND REFER TO DRAWING NO. 60607462/SK7031.



PROJECT
WIDENING OF TSUEN WAN ROAD,
EXTENSION OF EXISTING
VEHICULAR BRIDGE AT TEXACO
ROAD AND THE ASSOCIATED
JUNCTION IMPROVEMENT
WORKS – INVESTIGATION

CLIENT
路政署
HIGHWAYS DEPARTMENT

CONSULTANT
AECOM Asia Company Ltd.
www.aecom.com

SUB-CONSULTANTS

ISSUE/REVISION


NO.	DATE	DESCRIPTION	CHK.

STATUS

SCALE
A3 1 : 2000

DIMENSION UNIT
METRES

KEY PLAN
A3 1 : 100000

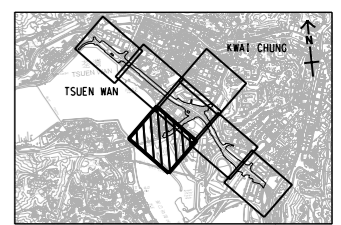

PROJECT NO.
60607462


AGREEMENT NO.
CE61/2018(HY)

SHEET TITLE

WORK ZONE (PILING LOCATIONS)

SHEET NUMBER
60607462/SK7035

This drawing has been prepared for the use of AECOM's client. It may not be used, modified, reproduced or relied upon by third parties, except as agreed by AECOM or as required by law. AECOM accepts no responsibility, and denies any liability whatsoever, for any part, in whole or in part, that is used or relied upon in this drawing without AECOM's express written consent. All measurements must be obtained from the stated dimensions.

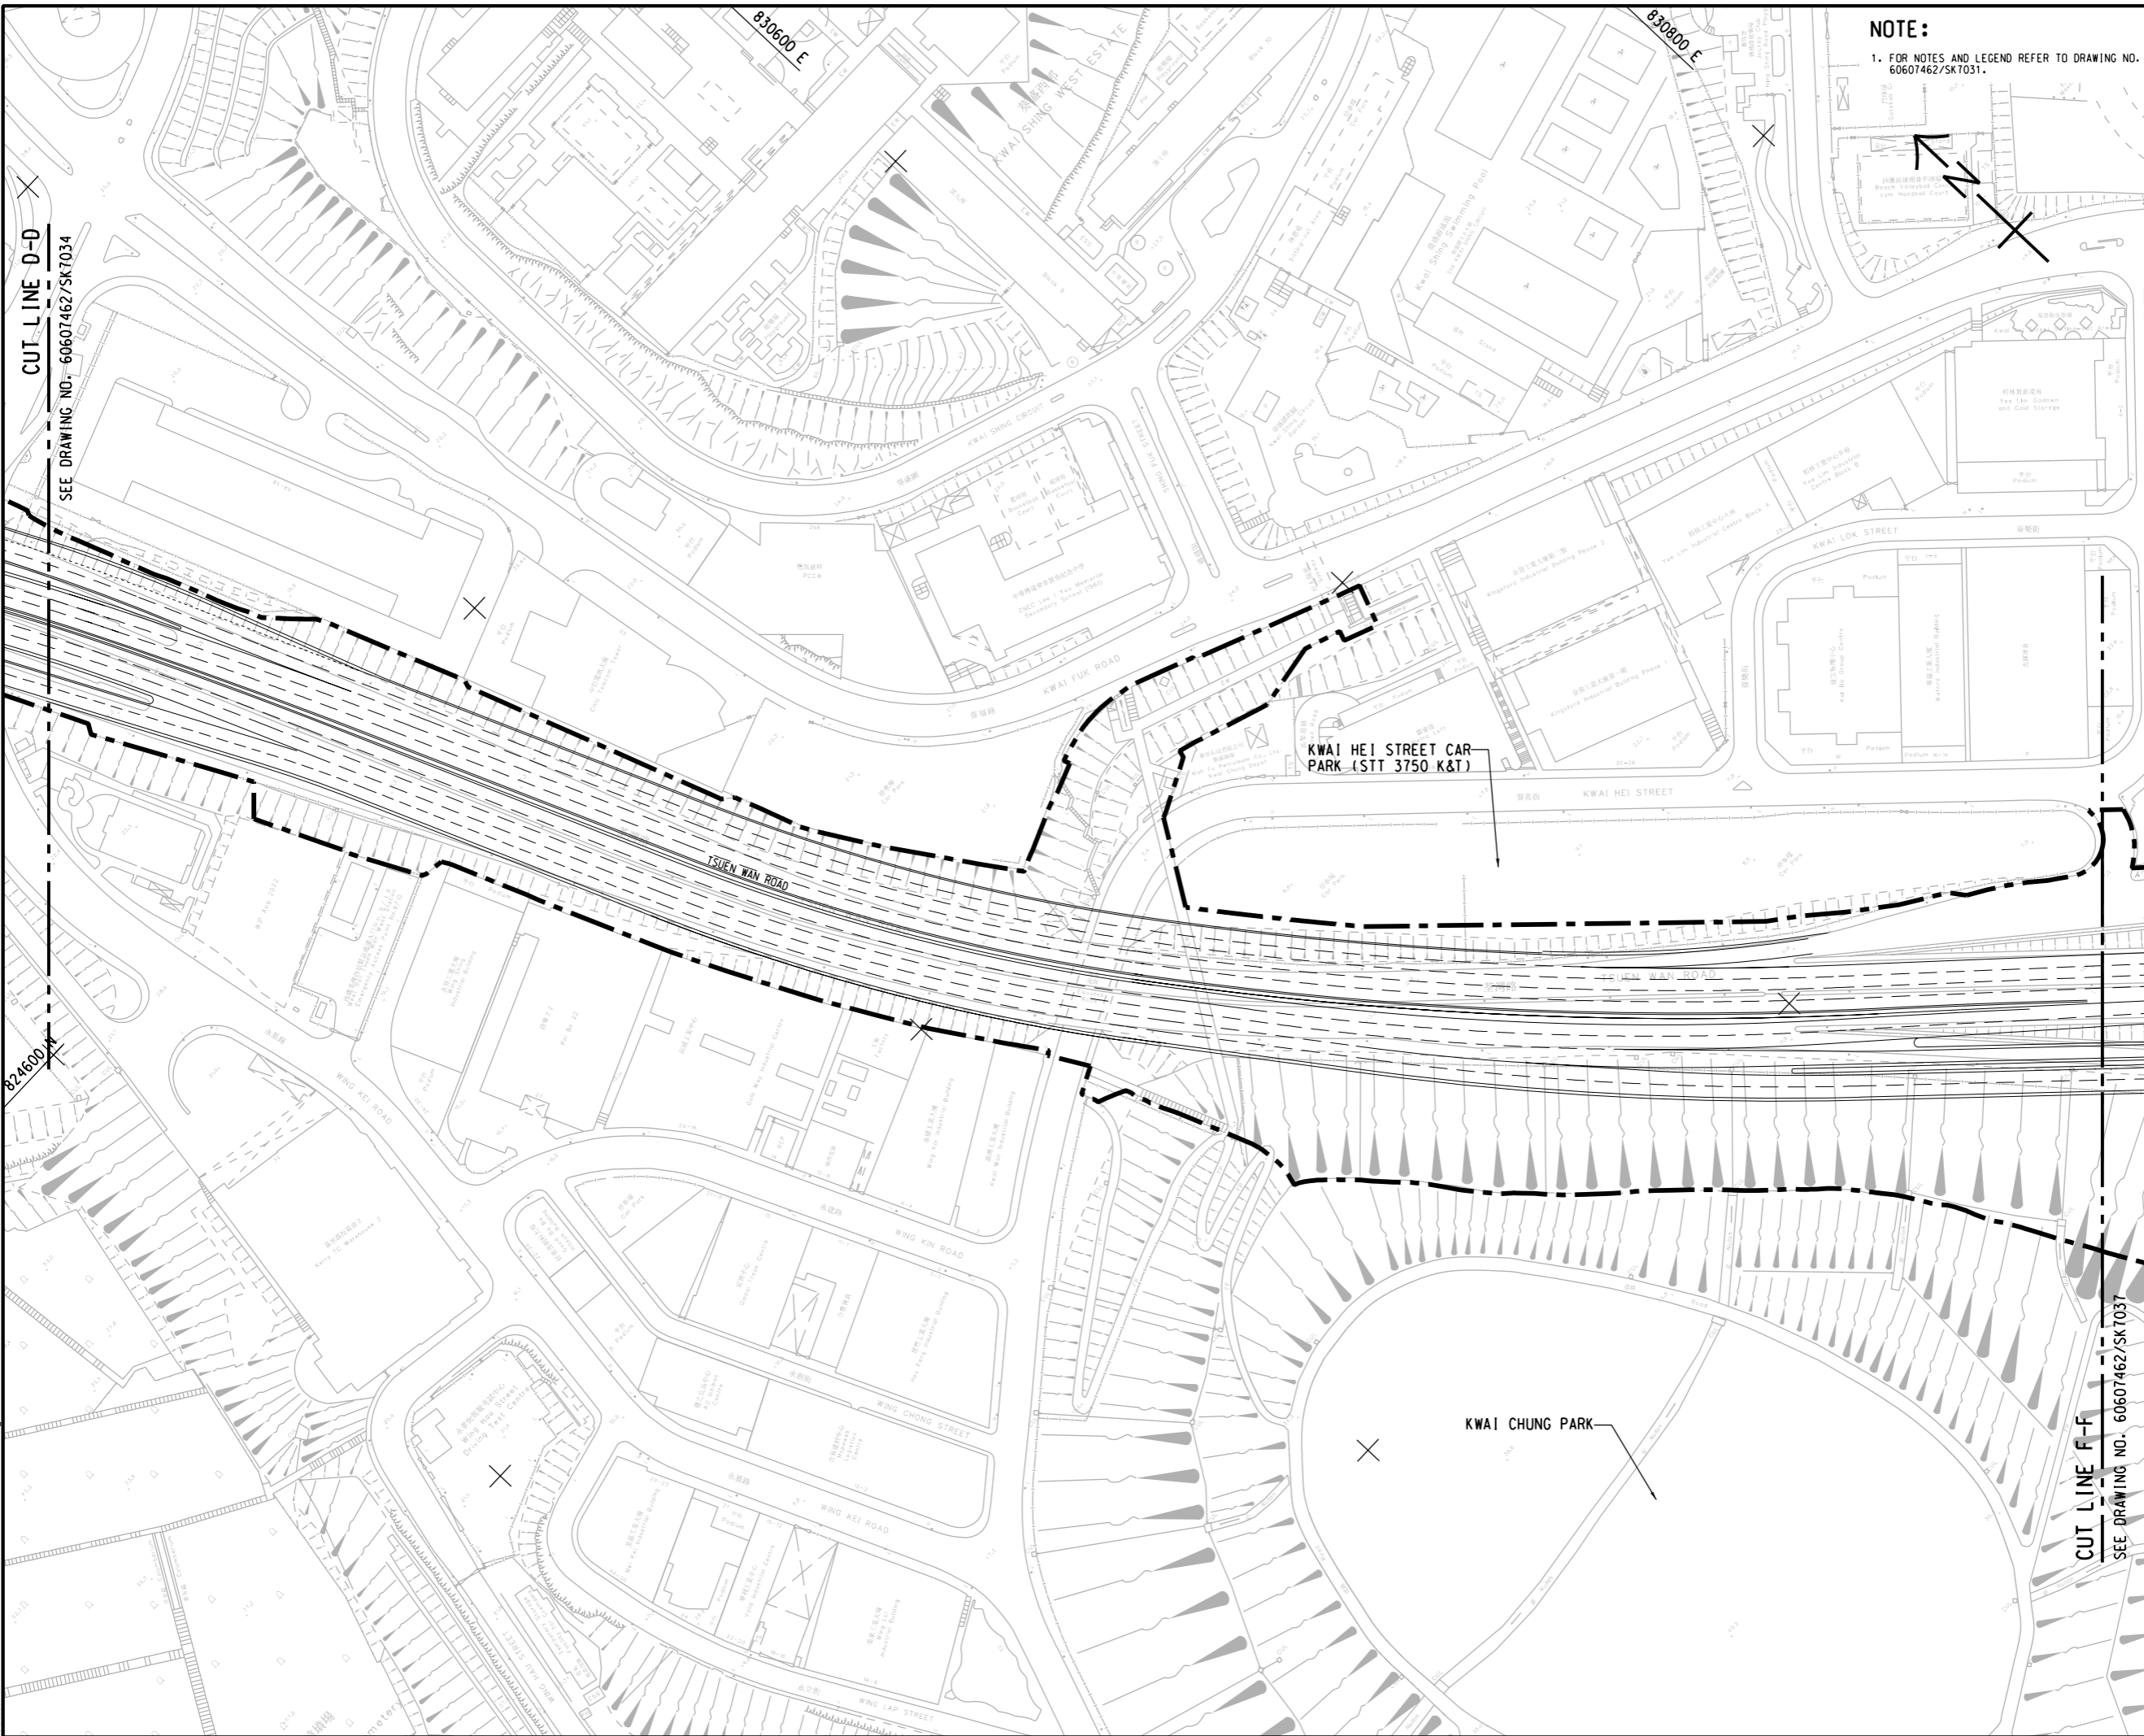

NOTE:
1. FOR NOTES AND LEGEND REFER TO DRAWING NO. 60607462/SK7031.



PROJECT
項目
WIDENING OF TSUEN WAN ROAD,
EXTENSION OF EXISTING
VEHICULAR BRIDGE AT TEXACO
ROAD AND THE ASSOCIATED
JUNCTION IMPROVEMENT
WORKS – INVESTIGATION

CLIENT
業主
 路政署
HIGHWAYS DEPARTMENT

CONSULTANT
顧問公司
AECOM Asia Company Ltd.
www.aecom.com

SUB-CONSULTANTS
分判工程顧問公司

ISSUE/REVISION
修訂

IR	DATE	DESCRIPTION	CHK.

STATUS
狀況

SCALE
比例


A3 1 : 2000

DIMENSION UNIT
尺寸單位

METRES

KEY PLAN
索引圖

A3 1 : 100000

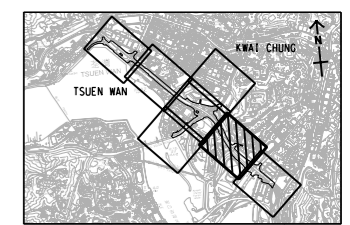

PROJECT NO.
項目編號

60607462

AGREEMENT NO.
協議編號

CE61/2018(HY)

SHEET TITLE
圖紙名稱


WORK ZONE (PILING LOCATIONS)

SHEET NUMBER
圖紙編號

60607462/SK7036

SHEET 6 OF 7

This drawing has been prepared for the use of AECOM's client. It may not be used, modified, reproduced or relied upon by third parties, except as agreed by AECOM or as required by law. AECOM accepts no responsibility, and disclaims any liability whatsoever, for any part, that is used or relied on in this drawing without AECOM's express written consent. All measurements must be obtained from the stated dimensions.

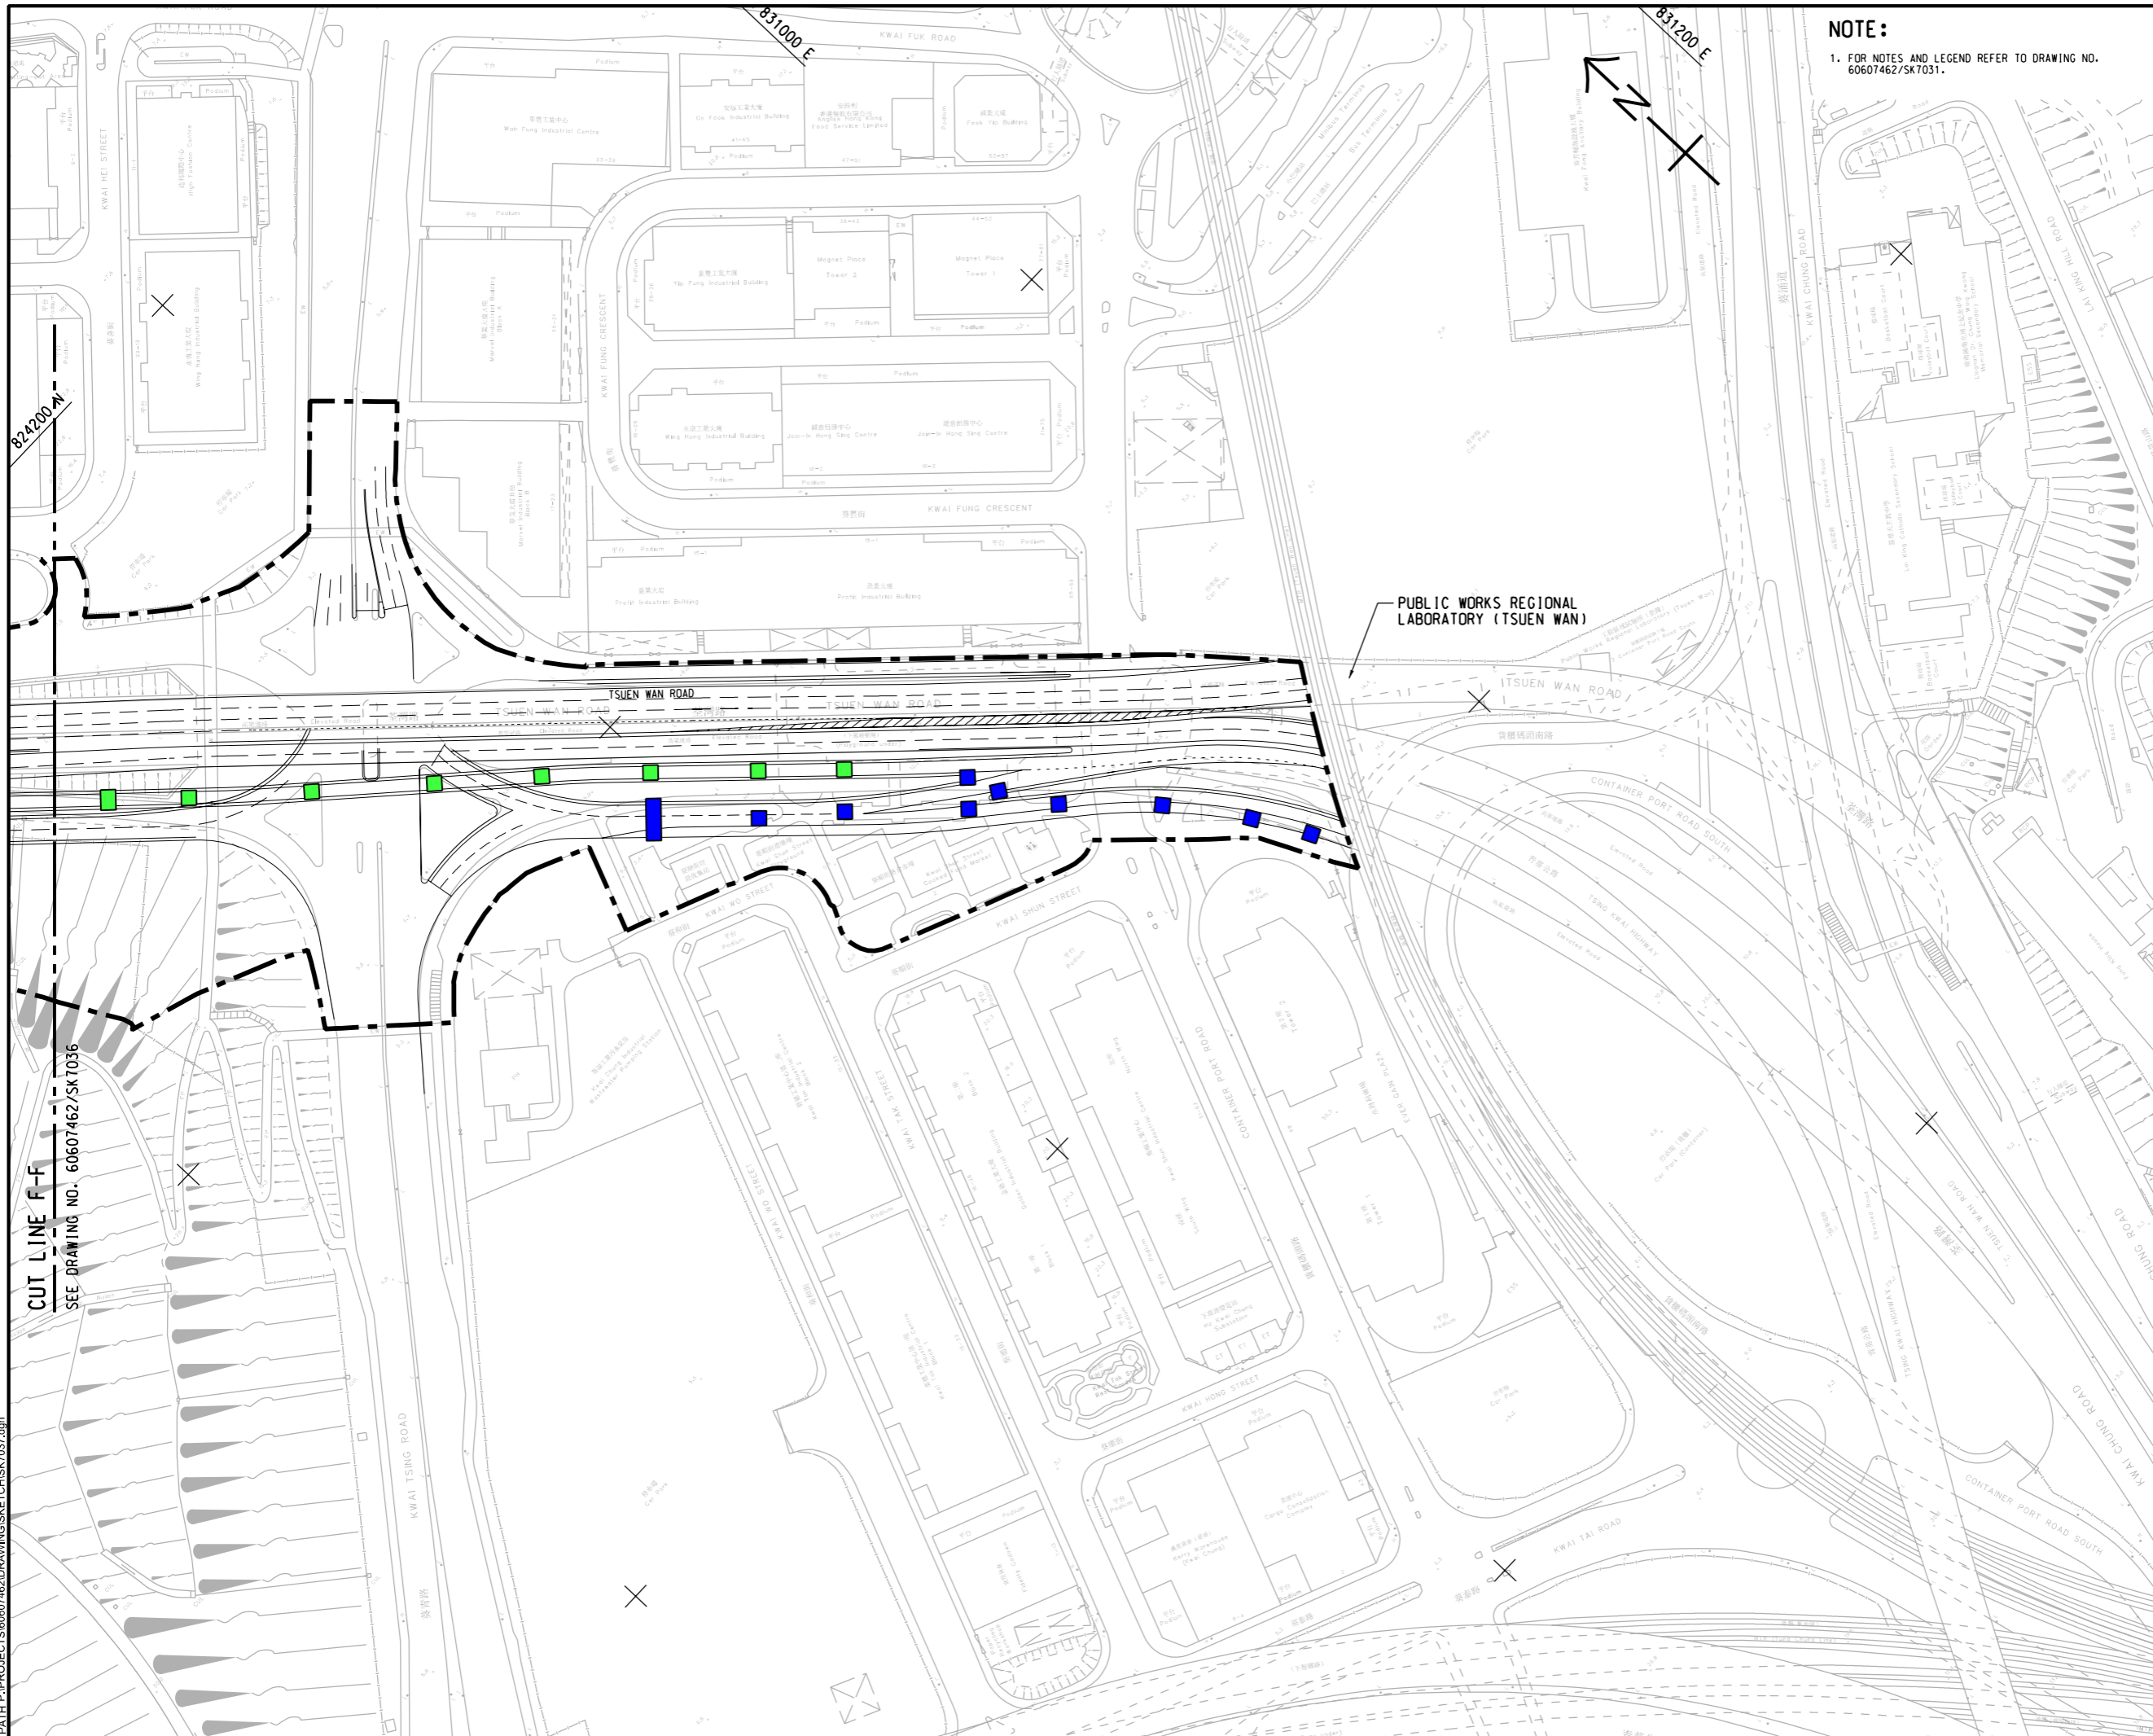

NOTE:
 1. FOR NOTES AND LEGEND REFER TO DRAWING NO. 60607462/SK7031.

AECOM

PROJECT
 WIDENING OF TSUEN WAN ROAD,
 EXTENSION OF EXISTING
 VEHICULAR BRIDGE AT TEXACO
 ROAD AND THE ASSOCIATED
 JUNCTION IMPROVEMENT
 WORKS – INVESTIGATION

CLIENT

 路政署
 HIGHWAYS DEPARTMENT

CONSULTANT
 AECOM Asia Company Ltd.
 www.aecom.com

SUB-CONSULTANTS
 分判工程顧問公司

ISSUE/REVISION


IR	DATE	DESCRIPTION	CHK.

STATUS
 狀況

SCALE
 A3 1 : 2000

DIMENSION UNIT
 METRES

KEY PLAN
 A3 1 : 100000

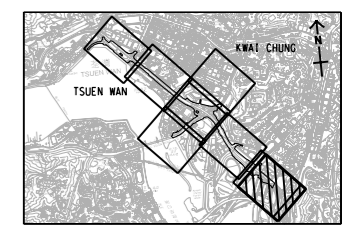

PROJECT NO.
 60607462

AGREEMENT NO.
 CE61/2018(HY)

SHEET TITLE
 WORK ZONE (PILING LOCATIONS)

SHEET NUMBER
 60607462/SK7037

SHEET 7 OF 7

This drawing has been prepared for the use of AECOM's client. It may not be used, modified, reproduced or relied upon by third parties, except as agreed by AECOM or as required by law. AECOM accepts no responsibility, and denies any liability whatsoever, to any party that uses or relies on this drawing without AECOM's express written consent. All measurements must be obtained from the stated dimensions.

Appendix 4.2 Distance between Noise Assessment Point and Notional Source Position

NAP ID	Distance between NAP and Notional Source Position, m																													
	Works Area/Works Zone ID																													
	1	1A	2	2A	2B	2C	2D	2E	3	3A	3B	3C	3D	4	4A	4B	4C	4D	4E	4F	4G	4H	4I	5	5A	6	6A	6B	6C	6D
SC2	44																													
SAK2	31	30	189																					223	231					
CGE2	68	66	211																					243	252					
PC1	184	182	29		86																			39	39					
OP1	28	28	150		270																			172	180					
OP11	200	199	35		65																			27	34					
CP1			29	211	29	71	164	164																34	34					
CP12			41	54	41	132	82	82																45	51	141	126	157	277	287
RG12			292		292		296	296																296	298	33	278	31	30	38
HPT																														
KSWE1			228	198					145	134	130	246	208											189	153					
LKCSS													236				273	203	286	285	284	193	273	229	229					
TM7PS1			111	124	111	173	129	129																115	119	113	153	101	207	217

Notes:
 (1) Blank cells indicate NSR is more than 300m from the notional source position of works area/works zone.