

***Appendix 7.2 -
Acquisition of Information
from Government Departments***

Our Ref: DTPL:PKHF:wcs:60607462/04.07-2021013153L

3 September 2021

By Post and Fax (F: 2411 3073)

Environmental Protection Department
Regional Office (West)
8/F, Tsuen Wan Government Offices,
38 Sai Lau Kok Road, Tsuen Wan,
New Territories

Dear Sir/Madam,

Agreement No. CE 61/2018 (HY)

**Widening of Tsuen Wan Road, Extension of Existing Vehicular Bridge at Texaco Road
and the Associated Junction Improvement Works – Investigation**

Request for Information of Chemical Waste Producer and Chemical Spillage Accident

AECOM Asia Co. Ltd. has been commissioned by Highways Department as the Consultant to undertake land contamination assessment for the captioned Project. The Project Boundary is indicated in the figure enclosed.

As part of the land contamination assessment and following the *Practice Guide for Investigation and Remediation of Contamination Land* issued by EPD, we have to collect historical information regarding the past and present activities within the Project Boundary. In order to facilitate our assessment, we would like to request for the following information regarding the captioned Project Boundary:

1. Current and past (as early as the records are available) registered Chemical Waste Producer(s) within the Project Boundary (preferably with the registration date, status (moved out or active), nature and quantity of the chemical waste); and
2. Reported accidents of spillage / leakage of chemicals within the Project Boundary.

We would be grateful if you could provide us the abovementioned information on or before 17 September 2021. Should you have any query, please feel free to contact our Ms. Chloe Ng at 3922 9305.


Yours faithfully,
For and on behalf of
AECOM Asia Co. Ltd.



Derek Tai
Associate Director
Land Supply / Municipal, Hong Kong

Encl.

Appendix A

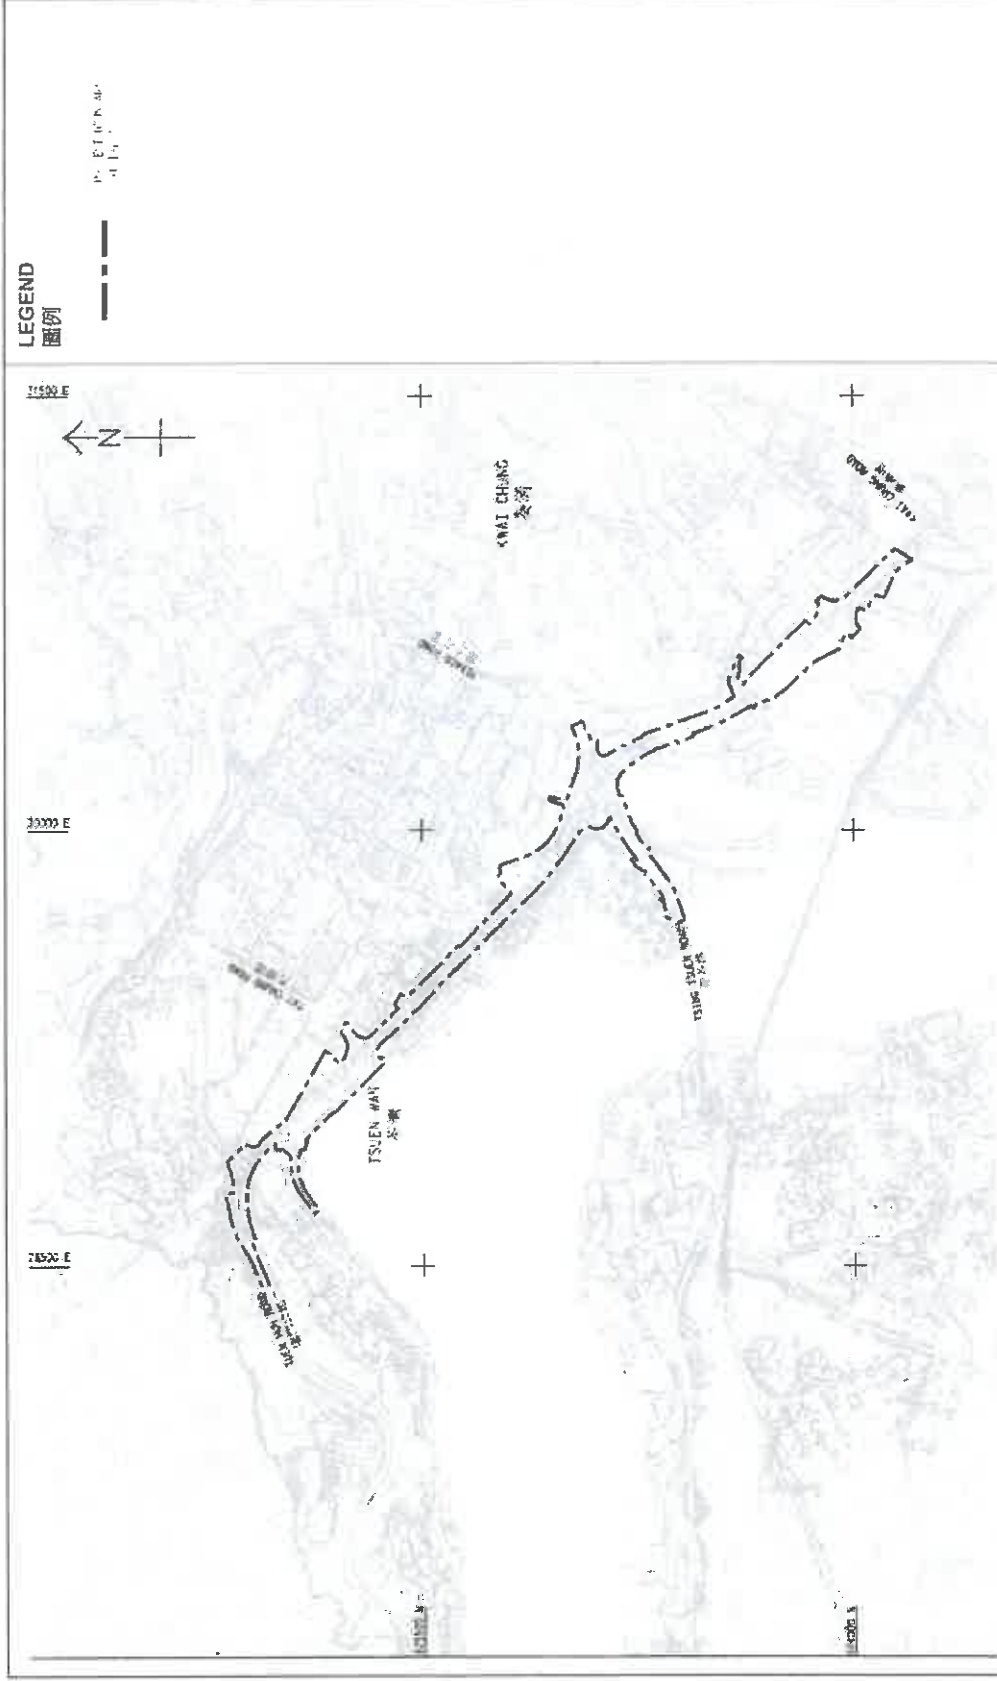


Project Title: Widening of Tsuen Wan Road and the associated junction improvement works
 (This figure is prepared based on Figure 1.1 of Project Profile No. PP-624/2021)
 工程項目名稱：擴闊荃灣路及相關路口改善工程
 (本圖是根據工程項目簡介 PP-624/2021 圖 1.1 編製)

EIA Study Brief No. : ESB-343/2021
 環評研究概要編號 :
 Appendix A: Project Location Plan
 附錄 A : 工程項目位置圖



本署編號 EP747/M1/01 (Part 5)
 Our Ref.:
 來函編號
 Your Ref.:
 電話 2417 6121
 Tel. No.:
 圖文傳真 2411 3073
 Fax No.:
 電子郵件
 E-Mail:
 網址
 Homepage: <http://www.epd.gov.hk/>

Environmental Protection Department
 Environmental Compliance Division
 Regional Office (West)
 8/F., Tsuen Wan Government Offices,
 38 Sai Lau Kok Road,
 Tsuen Wan, N.T.

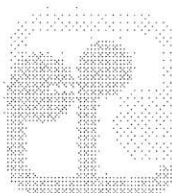

環境保護署
 環保法規管理科
 區域辦事處(西)
 新界荃灣
 西樓角路38號
 荃灣政府合署八樓

By Fax only
 (Fax. No. 3922 9797)
 17 Sep 2021

Dear Derek TAI,

Agreement No. CE 61/2018 (HY)
Widening of Tsuen Wan Road, Extension of Existing Vehicular
Bridge at Texaco Road and the Associated Junction
Improvement Works – Investigation

Request for information of Chemical Waste Producer and
Chemical Spillage Accident

I refer to your letter (your ref.:
 DTPL:PKHF:wcsww:60607462/04.07-2021013153L) dated 3 Sep
 2021 for the captioned issue.

There is no chemical spillage / leakage record within the
 proposed project boundary in Kwai Tsing district in this office.
 For record of Chemical Waste Producers, please contact our
 Chemical Waste and WEEE (Licensing and Control Support)
 Section, Mr. Andy Ma, at 2835 1357 for the record searching.

Should you have any enquiries, please contact the
 undersigned at 2417 6121.

Yours faithfully,


 (YE Yin, Justin)

for Director of Environmental Protection

本署檔號

Our Ref.: () EP/RW/TW/General

來函檔號

Your Ref.: DTPL:PKHF: wcsv:
60607462/04.07-2021013153L

電話

Tel. No.: 2417 6087

圖文傳真

Fax No.: 2411 3073

電子郵件

E-Mail:

網址

Homepage: <http://www.epd.gov.hk>**Environmental Protection Department
Regional Office (West)**8/F., Tsuen Wan Government Offices,
38 Sai Lau Kok Road,
Tsuen Wan N.T.

環境保護署

區域辦事處(西)

荃灣西樓角路38號
荃灣政府合署八樓

20 Sep 2021

By mail and fax:

3922 9797


AECOM Asia Co. Ltd,
12/F, Grand Central Plaza, Tower 2,
138 Shatin Rural Committee Road, Shatin, N.T.
(Attn: Derek TAI, Associate Director of Land Supply/ Municipal)

Dear Derek TAI,

**Widening of Tsuen Wan Road, Extension of Existing Vehicular Bridge at Texaco Road and
the Associated Junction Improvement Works – Investigation [Agreement No. CE 61/2018 (HY)]
Enquiry for Chemical Waste Producer and Chemical Spillage Accident Record**

I referred to your incoming letter of the above subject received by this office on 10 Sep 2021.

There was no chemical waste spillage accident record of the subject site in Tsuen Wan area (as marked in blue in the below drawing). I also noted that you were enquiring the Kwai Tsing record (i.e. the rest of your project area) from the Kwai Tsing Section of Regional Office (West), EPD.

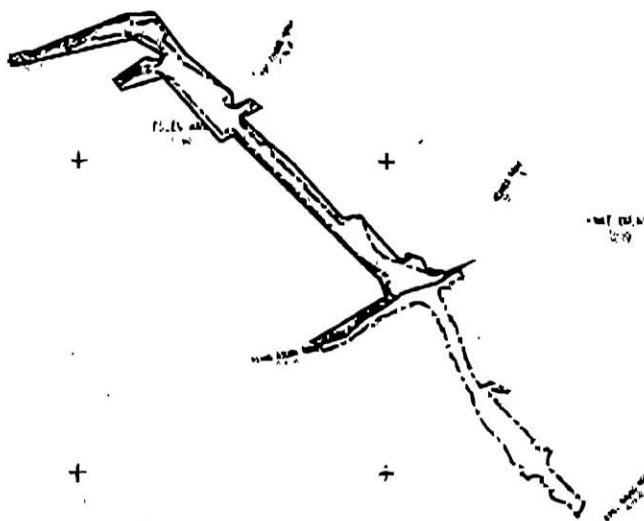

For the record of Chemical Waste Producers of the subject Site, please contact the Chemical Waste and WEEE (Licensing and Control Support) Section, Mr. Andy Ma, at 2835 1357 for the record searching.

Should you have any enquiries, please contact the undersigned at 2417 6087.

Yours faithfully,



(LAM Ka-ho)
for Director of Environmental Protection

Our Ref: DTPL:PKHF:wcs:60607462/04.08-2021013154L

3 September 2021

By Post and Fax (F: 2367 3631)

Fire Services Department
Licensing and Certification Command
5/F, South Wing, Fire Services HQ Building,
1 Hong Chong Road, Tsim Sha Tsui East,
Kowloon

Dear Sir/Madam,

**Agreement No. CE 61/2018 (HY)
Widening of Tsuen Wan Road, Extension of Existing Vehicular Bridge at Texaco Road
and the Associated Junction Improvement Works – Investigation**

Request for Information about Dangerous Goods Store and Incident Records

AECOM Asia Co. Ltd. has been commissioned by Highways Department as the Consultant to undertake land contamination assessment for the captioned Project. The Project Boundary is indicated in the figure enclosed.

As part of the land contamination assessment and following the *Practice Guide for Investigation and Remediation of Contamination Land* issued by EPD, we have to collect historical information regarding the past and present activities within the Project Boundary. In order to facilitate our assessment, we would like to request for the following information regarding the captioned Project Boundary:

1. Records of current and past (as early as the records are available) registration of Dangerous Goods storage (with type of dangerous goods, storage method, quantity, license no., date of issue and storage location) within the Project Boundary;
2. Any records of reported accidents of spillage / leakage of dangerous goods stored within the Project Boundary; and
3. Any records of fire incidents within the Project Boundary.

We would be grateful if you could provide us the abovementioned information on or before 17 September 2021. Should you have any query, please feel free to contact our Ms. Chloe Ng at 3922 9305.


Yours faithfully,
For and on behalf of
AECOM Asia Co. Ltd.



Derek Tai
Associate Director
Land Supply / Municipal, Hong Kong

Encl.

Appendix A

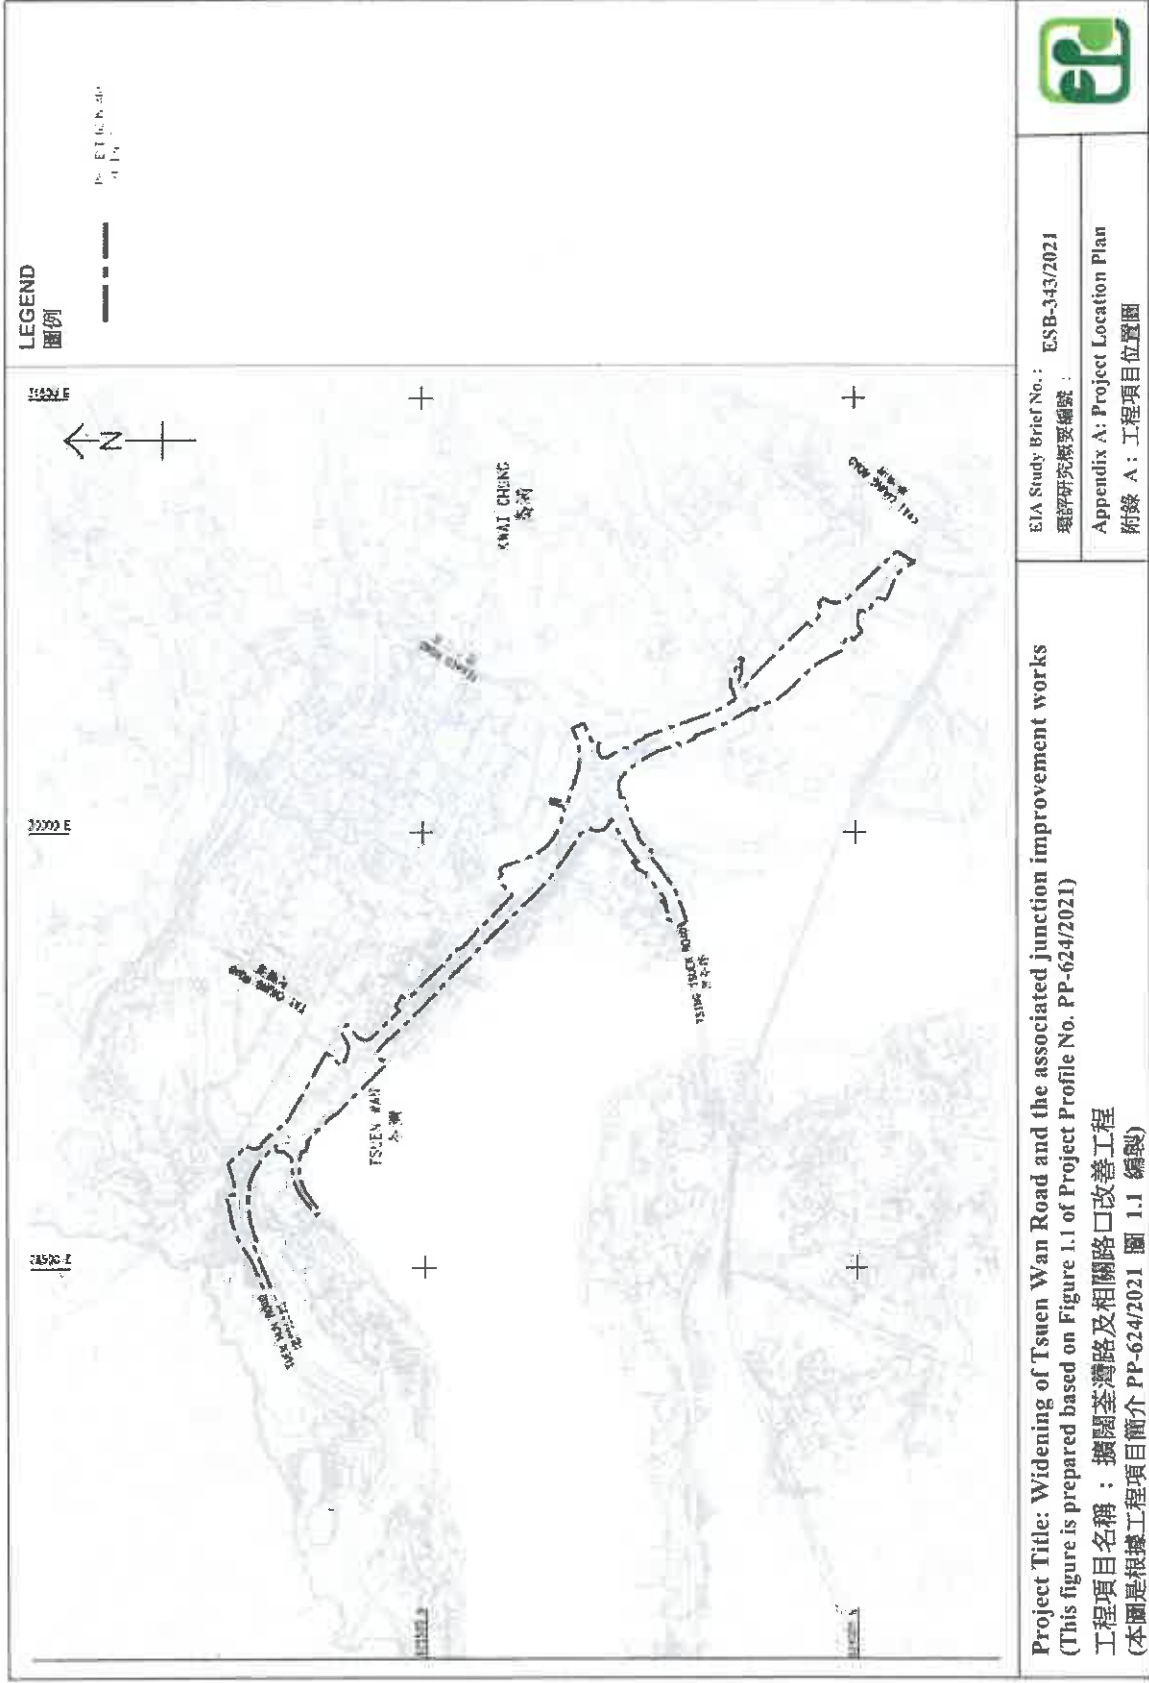

Our Ref: DTPL:PKHF:wcs:60607462/04.08- 2020006859L

30 June 2020

By Post & Fax (2739 5879)

Fire Services Department
Fire Services Headquarters Command
Management Group (MG)
9/F, Fire Services Headquarters Building
1, Hong Chong Road, Tsim Sha Tsui East
Kowloon

Attn.: Mr. W.C. KONG [Asst. Div. Offr. (Management Group) 1]

Dear Sir/Madam,

**Agreement No. CE 61/2018 (HY)
Widening of Tsuen Wan Road, Extension of Existing Vehicular Bridge at Texaco Road
and the Associated Junction Improvement Works – Investigation**

Request for Information regarding Dangerous Goods Store and Incidents Records

We refer to your letter (112) in FSD GR 6-5/4 R Pt. 27 dated 23 June 2020.

AECOM Asia Co. Ltd has been commissioned by Highways Department as the Consultant to undertake land contamination assessment for the captioned project. A copy of a self-explanatory memo from HyD ref.: (JPDU) in HYD MWO 11/1/877TH/7/1 dated in 30 May 2019 is enclosed herewith for your reference.

As a part of the land contamination assessment and following the [Practice Guide for Investigation and Remediation of Contaminated Land \(EPD, 2011\)](#), we have to collect historical information regarding the past and present activities within the Project Boundary. The Project Boundary, concerned building names and street names are indicated in the figure enclosed. A list of affected land lots is also enclosed for your reference. In order to facilitate our assessment, we would like to request for the following information regarding the captioned Project Boundary:

1. Records of current and past (as early as the records are available) registration of Dangerous Goods storage (with type of dangerous goods, storage method, quantity, licence no., date of issue and storage location) within the Project Boundary;
2. Any records of reported accidents of spillage/leakage of dangerous goods stored within the Project Boundary; and
3. Any records of fire incidents within the Project Boundary.

Please feel free to contact our Ms. Chloe Ng at 3922 9305 / Mr. Robert Yuen at 3922 9439 should you have any queries.

Thank you very much for your kind assistance.

Yours faithfully,
For and on behalf of
AECOM Asia Co. Ltd.



Derek Tai
Associate Director
Land Supply / Municipal, Hong Kong

Encl.



MEMO

From CE5/MW, MWPMO, HyD Ref. (JPDU) in HYD MWO 11/1/877TH/7/1 Tel. No. 2762 3622 Fax. No. 2714 5289 Date 30 May 2019	To Distribution (Attn. : _____) Your Ref. _____ Dated _____ Fax No. _____ Total Pages 2 + Encl.
---	---

**Agreement No. CE 61/2018 (HY)
 Widening of Tsuen Wan Road,
 extension of existing vehicular bridge at Texaco Road and
 the associated junction improvement works
 – Investigation**

Appointment of Consultant

I write to inform that AECOM Asia Company Limited (AECOM) has been appointed as the Consultant to undertake the captioned Assignment. The Assignment commenced on 23 May 2019 for completion in November 2021. A layout plan showing the improvement works to be investigated under the Assignment is enclosed for your reference.

2. The Assignment involves evaluation of the Initial Scheme and alternative schemes developed, formulation of the Preferred Scheme, preliminary design of the Preferred Scheme, various impact assessments, site investigation works, public consultation, gazettal of the Preferred Scheme, etc.

3. During the course of the Assignment, AECOM may contact you for information, assistance or other matters relating to the Assignment. I would like to seek your cooperation and assistance to AECOM in carrying out their services for the Assignment.

4. The Project Manager of AECOM for the Assignment is Mr. Derek Tai. The contact details are as follows:

Tel.	:	3922 8401
Fax	:	3922 9797
E-mail	:	derek.tai@aecom.com
Address	:	8/F Grand Central Plaza, Tower 2, 138 Shatin Rural Committee Road, Shatin, Hong Kong

5. Should you require any further information on the above Assignment, please contact my Senior Engineer, Mr. Clement POON at 2762 3539 or my Engineer, Mr. Wilson HO at 2762 3641.

(Ms. Julie O)
 Chief Engineer 5/ Major Works
 Major Works Project Management Office
 Highways Department

Distribution – w/e

DPO/TW&WK, PlanD	(Attn: Mr. TSANG Ho Cheung, Robert)	2412 5435
DLO/TW&KT, LandsD	(Attn: Mr. CHAU King Man)	2415 0703
CE/TS&S, TD	(Attn: Mr. YUEN Ting Fung, Jacky)	2381 3799
CTE/NTW, TD	(Attn: Mr. LI Hok Lai, Matthew)	2381 3799
CTO/NTSW, TD	(Attn: Mr. LAU Wing Hang, Will)	2381 3799
CE/SSD, TD	(Attn: Mr. FUNG Siu Cheuk, Peter)	2824 2741
EO/Driving Op, TD	(Attn: Mr. CHAN Kwok Hung, Kevin)	2711 6799
CE/LWD, CEO (Port & Land), CEDD	(Attn: Mr. CHOI Wing Hing)	2714 0695
CE/W2, WDO, CEDD	(Attn: Mr. TSANG Lap Kei, Freddie)	2412 0358
CE/Fill Mgt, CEDD	(Attn: Ms. WONG Hoi Shan)	2714 0113
CE/SD(Works), CEDD	(Attn: Ms. CHIU Kwan Kiu, Natalie)	2714 0103
GE/MW13, GEO, CEDD	(Attn: Ms. SIU Kar Kei)	2194 0165
PWCL, GEO, CEDD	(Attn: Mr. KAM Wai Tsun)	2795 2545
CPM 303, ArchSD	(Attn: Mr. LEUNG Man Chung)	2537 3713
EO(Planning)7, LCSD	(Attn: Ms. LO Wai Yin, Phoenix)	2695 3886
EPO(SA)23, EPD	(Attn: Ms. HO Tsz Yan, Kathy)	2591 0558
RMO(Traffic NTS HQ), HKPF	(Attn: Mr. LEUNG Chun Sing)	2200 4662
ADO(Planning Group)4, FSD	(Attn: Mr. CHAN Ming Chung)	2739 8775
CE/Mainland South, DSD	(Attn: Ms. LO Sze Yan)	2771 9640
E/NTW (Distribution 1), WSD	(Attn: Mr. SZETO Wai Tun)	2789 4680
DEHS(TW), FEHD	(Attn: Mr. CHOI Wai Wing)	2614 4392
SEO(Planning)6, FEHD	(Attn: Mr. TO Chi Wah, Eddie)	3101 0450
DO/TW, HAD	(Attn: Mr. CHOW Chun Hun, Gary)	2412 0244
DO/KT, HAD	(Attn: Ms. CHAN Yuk Na, Yuki)	2489 1083
CCE/D&C Div, HD	(Attn: Ms. CHAN Pui Man, Iris)	2628 9060
TS, EMSD	(Attn: Mr. WONG King Wai)	2882 5132

Internal – w/e

CE3/MW	(Attn: Mr. CHAN Chi Ming)	2714 5198
CHE/B&S	(Attn: Mr. CHEUNG Chi Wa)	2714 5219
CHE/Works	(Attn: Mr. CHAN Sze Ho)	3188 3418
CE/RD2-2	(Attn: Ms. LAM Hoi Ching, Jessica)	2761 1508
CE/Lighting	(Attn: Mr. LAU Yan Heng)	2310 8489
CHE/NTW	(Attn: Mr. WU Fan)	2714 5228
CLA/LD	(Attn: Mr. CHONG King Pan, Derek)	2310 8438
LS/MW	(Attn: Mr. TSE Calvin)	2394 5696
SE/Planning	(Attn: Mr. LAU Wai Leung)	2714 5216


c.c. – w/o

AECOM Asia Company Limited	(Attn: Mr. Derek Tai)	3922 9797
----------------------------	-----------------------	-----------

Agreement No. CE 61/2018 (HY)**Widening of Tsuen Wan Road, extension of existing vehicular bridge at Texaco Road and the associated junction improvement works – Investigation**

Affected Land Lots	Locations
GLA-TW 199	Kwai Shun Street Refuse Collection Point, Kwai Shun Street Playground, Kwai Shun Street Cooked Food Market, Kwai Shun Street Public Toilet
GLA-TW 278 (VO:NT535)	Hoi Shing Garden
GLA-TW 341	Tsuen Wan Park
GLA-TW 448	Tsuen Wan Park
GLA-TW 502	Hoi Hing Road Refuse Collection Point
GLA-TTW 876	
GLA-TTW 878	
GLA-TTW 695	Tsuen Wan Driving Test Centre
GLA-TKT 1704	Kwai Tsing Park
TWTL 307	Clague Garden Estate
TWTL 336	Tsuen Wan South Substation
VO: EX-NT-4b	
STT1521TW	
STT1524TW	
STT1481TW	
STT1514TW	
STT1517TW	
STT1518TW	
STT3750K&T	

Roads
HOI ON ROAD
HOI HING ROAD
TSUEN WAN ROAD
TEXACO ROAD
TSING TSUEN ROAD
TSUEN TSING INTERCHANGE
KWAI TSING ROAD
TAI HO ROAD
TAI CHUNG ROAD
WING SHUN STREET
WING KEI ROAD
KWAI HEI STREET

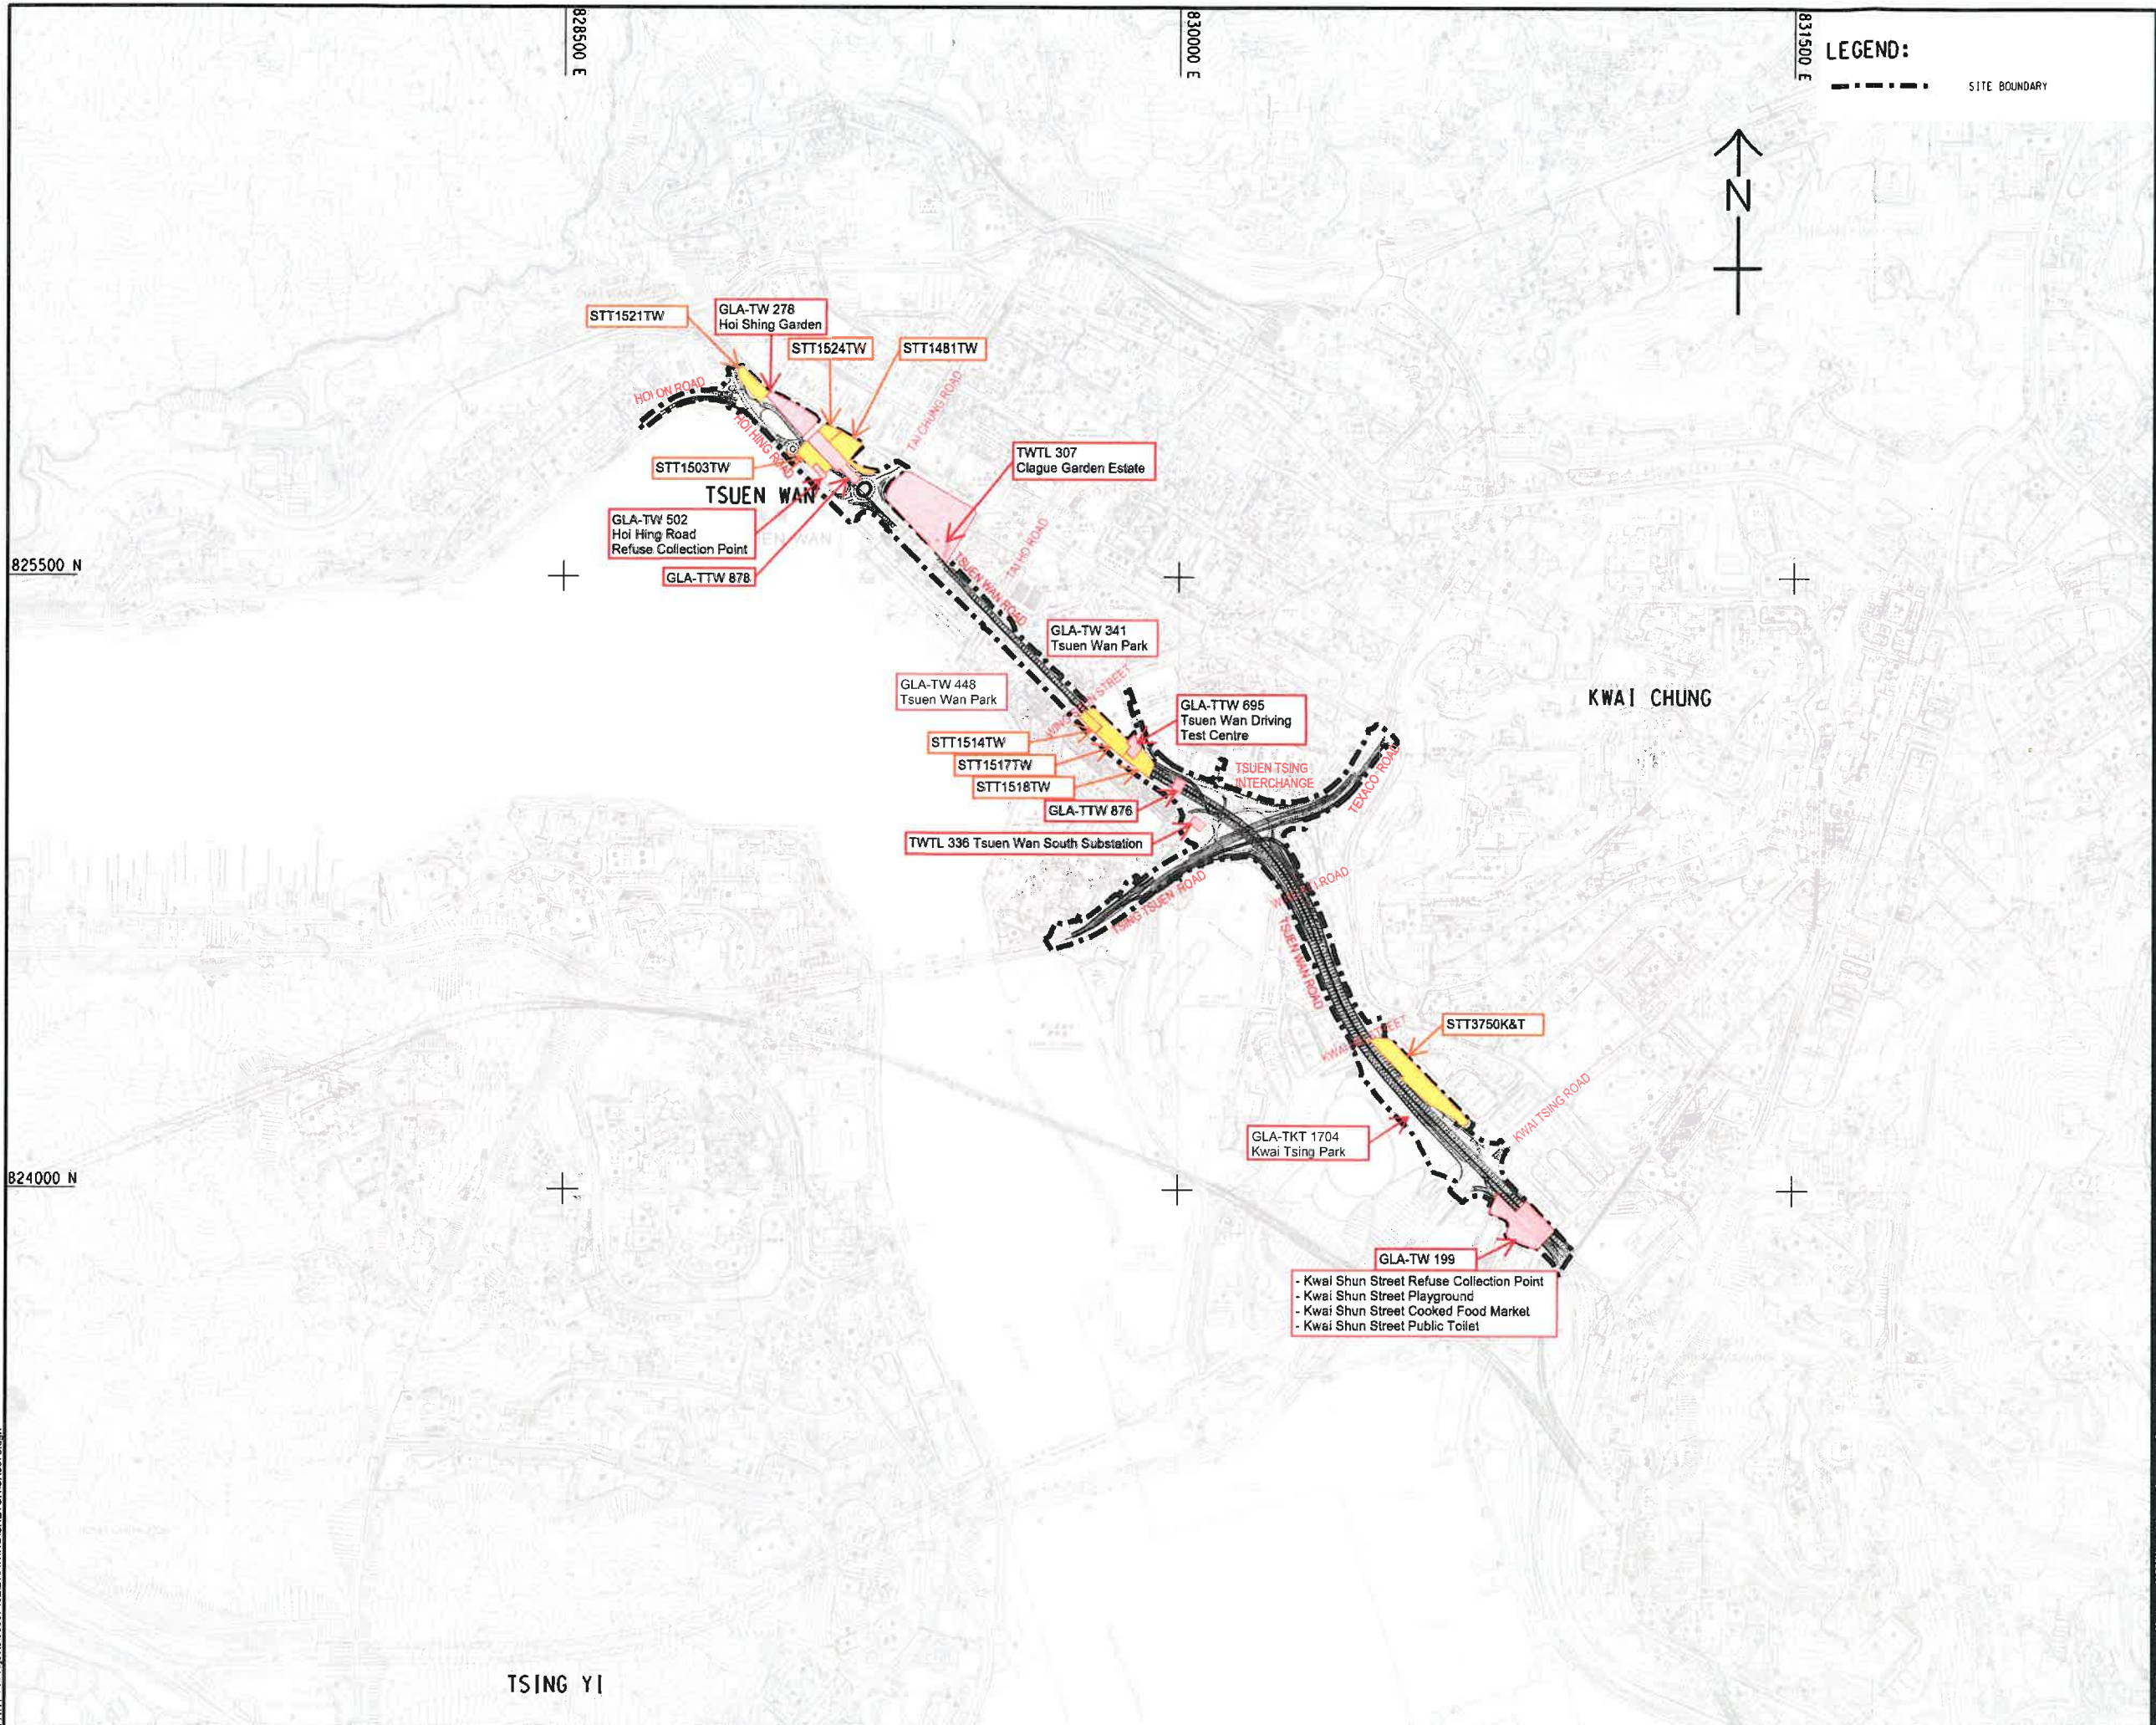

LEGEND:
 - - - - - SITE BOUNDARY



PROJECT
 項目
 WIDENING OF TSUEN WAN ROAD
 AND THE ASSOCIATED JUNCTION
 IMPROVEMENT WORKS

CLIENT
 業主
 路政署
 HIGHWAYS DEPARTMENT

CONSULTANT
 工程顧問公司
 AECOM Asia Company Ltd.
 www.aecom.com

SUB-CONSULTANTS
 分門工程顧問公司

ISSUE/REVISION
 修訂

NR	DATE	DESCRIPTION	CHK

STATUS
 階段

SCALE
 比例
 A1 1 : 7500

DIMENSION UNIT
 尺寸單位
 METRES

KEY PLAN
 索引圖

PROJECT NO.
 項目編號
 60607462

AGREEMENT NO.
 協議編號
 CE61/2018(HY)

SHEET TITLE
 圖紙名稱
 (OPTION V3A)

SHEET NUMBER
 圖紙編號
 60607462/SK0078

This drawing has been prepared for the use of AECOM's client. It may not be used, modified, reproduced or relied upon by third parties, except as agreed by AECOM or as required by law. AECOM accepts no responsibility, and denies liability whatsoever, for any delay and/or loss of data or information, or any other consequences, arising from the use of this drawing without AECOM's express written consent. Do not scale this document. All measurements must be obtained from the subject dimensions.

TSING YI

消防處

香港九龍尖沙咀東部康莊道1號
消防總部大廈



FIRE SERVICES DEPARTMENT
FIRE SERVICES HEADQUARTERS
BUILDING,
No.1 Hong Chong Road,
Tsim Sha Tsui East, Kowloon.
Hong Kong.

本處編號 OUR REF. : (43) in FSD GR 6-5/4 R Pt. 28
來函檔號 YOUR REF. : DTPL:PKHF:wcs:w:60607462/04.08-2020006433L
電子郵件 E-mail : hkfsdenq@hkfsd.gov.hk
圖文傳真 FAX NO. : 2739 5879
電話 TEL NO. : 2733 7741

20 August 2020

AECOM Asia Co. Ltd.
12/F Grand Central Plaza, Tower 2,
138 Shatin Rural Committee Road,
Shatin, Hong Kong.
(Attn: Mr. Derek TAI, Associate Director)

By fax (3922 9797) only

Dear Mr. TAI,

Agreement No. CE 61/2018 (HY)
Widening of Tsuen Wan Road Extension of Existing Vehicular Bridge
at Texaco Road and the Associated Junction Improvement Works - Investigation
Request for Information of Dangerous Goods & Incident Records

I refer to your letter of 30.6.2020 regarding the captioned subject and reply below in response to your questions.

1. Licensed dangerous goods are stored at the captioned address. Please refer to **Appendix A** for details.
2. Three incident records were found at the subject location. Please refer to **Appendix B** for details.

If you have further questions, please feel free to contact the undersigned.

Yours sincerely,

(KONG Wai-chung)
for Director of Fire Services

Appendix A

Agreement No. CE 61/2018 (HY)
Widening of Tsuen Wan Road Extension of Existing Vehicular Bridge
at Texaco Road and the Associated Junction Improvement Works - Investigation
Request for Information of Dangerous Goods & Incident Records

<u>Item</u>	<u>Type of DG</u>	<u>Store Location</u>
1.	Cat. 2	6/F, Tsuen Wan Industrial Centre, Texaco Road, Tsuen Wan
2.	Cat. 5	TW5 Bayside Property Development Tsuen Wan Town, Lot No. 401
3.	Cat. 2	6/F & 7/F, 35 Wing Kei Road, Kwai Chung

Appendix B

Agreement No. CE 61/2018 (HY)
Widening of Tsuen Wan Road Extension of Existing Vehicular Bridge
at Texaco Road and the Associated Junction Improvement Works - Investigation
Request for Information of Dangerous Goods & Incident Records

No.	Date	Type of Incident	Address
1.	16.2.2017	Rubbish Fire	Roadside near Lamp Post No. FC0347 of Tsuen Wan Road
2.	27.5.2017	No.1 Fire Alarm	Flower bed underneath Tsuen Wan Road near Lamp Post No. FC0475
3.	2.11.2019	No.1 Fire Alarm	Near Lamp Post FC0358 of Tsuen Wan Road

消防處
香港九龍尖沙咀東部康莊道1號
消防處總部大廈



FIRE SERVICES DEPARTMENT
FIRE SERVICES HEADQUARTERS
BUILDING,
No.1 Hong Chong Road,
Tsim Sha Tsui East, Kowloon,
Hong Kong.

本處檔號 **OUR REF.** : (78) in FSD GR 6-5/4 R Pt. 36
來函檔號 **YOUR REF.** : DTPL:PKHF:wcs:60607462/04.08-2021013154L
電子郵件 **E-mail** : hkfsdenq@hkfsd.gov.hk
圖文傳真 **FAX NO.** : 2739 5879
電 話 **TEL NO.** : 2733 7741

5 October 2021

AECOM Asia Co. Ltd.
12/F Grand Central Plaza, Tower 2,
138 Shatin Rural Committee Road,
Shatin, Hong Kong.
(Attn: Mr. Derek TAI, Associate Director)

Dear Mr. TAI,

Agreement No. CE 61/2018 (HY)
Widening of Tsuen Wan Road Extension of Existing Vehicular Bridge
at Texaco Road and the Associated Junction Improvement Works - Investigation
Request for Information of Dangerous Goods & Incident Records

I refer to your letters of 3.9.2021 and 27.9.2021 regarding the captioned subject and reply below in response to your questions.

1. Licensed dangerous goods are stored at the captioned address. Please refer to **Appendix A** for details.
2. Sixteen incident records were found at the subject location. Please refer to **Appendix B** for details.

If you have further questions, please feel free to contact the undersigned.

Yours sincerely,

(NG Wing-chit)
for Director of Fire Services

Appendix A

Agreement No. CE 61/2018 (HY)
Widening of Tsuen Wan Road Extension of Existing Vehicular Bridge
at Texaco Road and the Associated Junction Improvement Works – Investigation
Request for Information of Dangerous Goods & Incident Records

<u>Item</u>	<u>Cat.</u>	<u>Type of DG</u>	<u>Quantity</u>	<u>Store Location</u>
1.	2	FM 200	2 x 1000kg	Tsuen Wan Industrial Centre, Texaco Road, Tsuen Wan
2.	2	Nitrogen	6 x 68kg	
3.	5	Diesel Oils	1100 litre	TW5 Bayside Property Development at Tsuen Wan Town Lot. No.401
4.	5	Diesel Oils	1100 litre	
5.	5	Diesel Oils	490 litre	
6.	5	Diesel Oils	490 litre	
7.	2	Freon 22	8000 kg	No.35 Wing Kei Road
8.	5	Diesel	1500 litre	No. 252 Texaco Road
9.	5	Diesel	1500 litre	No. 252 Texaco Road
10.	3	Potassium Hydroxide	125 kg	Tsuen Wan Industrial Centre, 220-248 Texaco Road, Tsuen Wan
11.	3	Sodium Hydroxide	450 kg	
12.	3	Sulphuric acid 98% (CP)	300 litre	
13.	3	Sulphuric acid 98% (AR)	50 litre	
14.	3	Hydrochloric acid (31%)	400 litre	
15.	4	Potassium Cyanide	220 kg	
16.	4	Copper Cyanide	80 kg	
17.	7	Hydrogen Peroxide (50%)	200 litre	
18.	7	Sodium Chlorate 40%-50%	400 litre	

Agreement No. CE 61/2018 (HY)
Widening of Tsuen Wan Road Extension of Existing Vehicular Bridge
at Texaco Road and the Associated Junction Improvement Works - Investigation
Request for Information of Dangerous Goods & Incident Records

No.	Date	Type of Incident	Address / Lamp Post No.
1.	26.10.2018	No. 1 Alarm	LP FC4667 Kwai Hei Street
2.	27.10.2018	Rubbish Fire	LP FA9721 Near Kwai Fuk Road
3.	1.3.2019	Rubbish Fire	LP FC4667 Near Kwai Hei Street
4.	2.11.2019	No. 1 Alarm	LP FC4667 Near Tsuen Wan Road
5.	26.12.2019	Late Call	LP FC0557 Near Hing Fong Road
6.	12.2.2020	Rubbish Fire	LP GC1230 Near Kwai Hei Street
7.	5.6.2020	Rubbish Fire	LP FC0478 Near Tsuen Wan Road
8.	20.6.2020	Vehicle Fire	93 Kwai Fuk Road, Citic Telecom Tower
9.	21.7.2020	Rubbish Fire	LP BC2637 Junction of Hing Fong Road and Tsuen Wan Road
10.	2.12.2020	Vehicle Fire	LP FC1383 Roadside Container Port Road
11.	18.12.2020	Vegetation Fire	LP FC0450 Chun Shing Factory Estate
12.	29.12.2020	Vegetation Fire	LP FC0440 Near Tsing Tsuen Road
13.	10.4.2021	Vegetation Fire	LP FC5247 Near Tsing Tsuen Road
14.	8.5.2021	Vegetation Fire	LP FA5301 Near Tsing Tsuen Road
15.	12.5.2021	Rubbish Fire	LP FA5301 Near Tsing Tsuen Road
16.	30.5.2021	Vehicle Fire	LP W4953 Near Tsuen Tsing Interchange

Au, Kin

From: ado_mg_1@hkfsd.gov.hk
Sent: Monday, November 15, 2021 6:51 PM
To: Au, Kin
Cc: oe_mg_6@hkfsd.gov.hk
Subject: [EXTERNAL] *Restricted: Re: Agreement No. CE 61/2018 (HY)- Further enquires about Dangerous Goods Store and Incidents Records

Dear Mr. AU,

Record had been checked and below please find the supplementary information for your reference:

<u>Item</u>	<u>Store Location</u>	<u>Type of DG</u>
1. & 2.	(6/F) Tsuen Wan Industrial Centre, Texaco Road, Tsuen Wan	Cat. 2
7.	(6/F & 7/F) No. 35 Wing Kei Road, Kwai Chung	Cat. 2
10. - 18.	(4/F) Tsuen Wan Industrial Centre, 220-248 Texaco Road, Tsuen Wan	Cat .3, 4 and 7

Please also note that the Lamp Post number was checked and should be FA5247.

Sorry for any inconvenience caused.

Regards,

(NG Wing-chit)
Assistant Divisional Officer
(Management Group)1
Fire Services Department
Office: 2733 7741
Fax: 2739 5879

From: "Au, Kin" <kin.au@aecom.com>
To: "ado_mg_1@hkfsd.gov.hk" <ado_mg_1@hkfsd.gov.hk>
Cc: "Tso, Shiu Heng Lawrence" <lawrence.tso@aecom.com>, "Leung, Leslie" <leslie.leung@aecom.com>
Date: 15/11/2021 10:57
Subject: Agreement No. CE 61/2018 (HY)- Further enquires about Dangerous Goods Store and Incidents Records

Dear Mr Ng,

I refer to your letters dated 20 August 2020 (ref.: (43) in FSD GR 6-5/4 R Pt.36) , and 5 October 2021 (ref.: (78) in FSD GR 6-5/4 R Pt.36) regarding our captioned information request. Regarding to the DG information (Appendix A), may I confirm if the store location of Item 1,2,7,10-18 located on upper floors (i.e. 6/F and/or 7/F as mentioned in the 2020's reply)? We would like to have a more precise DG location in order to evaluate if there are any land contamination issue.

Summary of Dangerous Goods License information (2021)

<u>Item</u>	<u>Store Location</u>	<u>Type of DG</u>
1. & 2.	Tsuen Wan Industrial Centre, Texaco Road, Tsuen Wan	Cat. 2
7.	No. 35 Wing Kei Road, Kwai Chung	Cat. 2
10. - 18.	Tsuen Wan Industrial Centre, 220-248 Texaco Road, Tsuen Wan	Cat .3, 4 and 7

Regarding to the incident record, it is noted that the lamp post No. of incident No. 13 is not an existing lamppost (not found in GeolInfo Map), could it be a typo (i.e FA5247)?

Summary of Incident Records (2021)

No.	Address / Lamp Post No.	Date	Types of Incident
13.	LP FC5247 near Tsing Tsuen Road	10 April 2021	Vegetation Fire

Attached the letters for your reference.

Should you have any queries, please do not hesitate to contact our Mr. Kin Au at 3922 9507. Thank you very much for your kind assistance.

Regards,

Kin Au

Graduate Environmental Consultant, Environment, Hong Kong
D +852 3922 9507
kin.au@aecom.com

AECOM
aecom.com

Delivering a better world
[LinkedIn](#) | [Twitter](#) | [Facebook](#) | [Instagram](#)