


ISO A1 594mm x 841mm
 Approved:
 Checked:
 Designer:
 Project Management Initials:

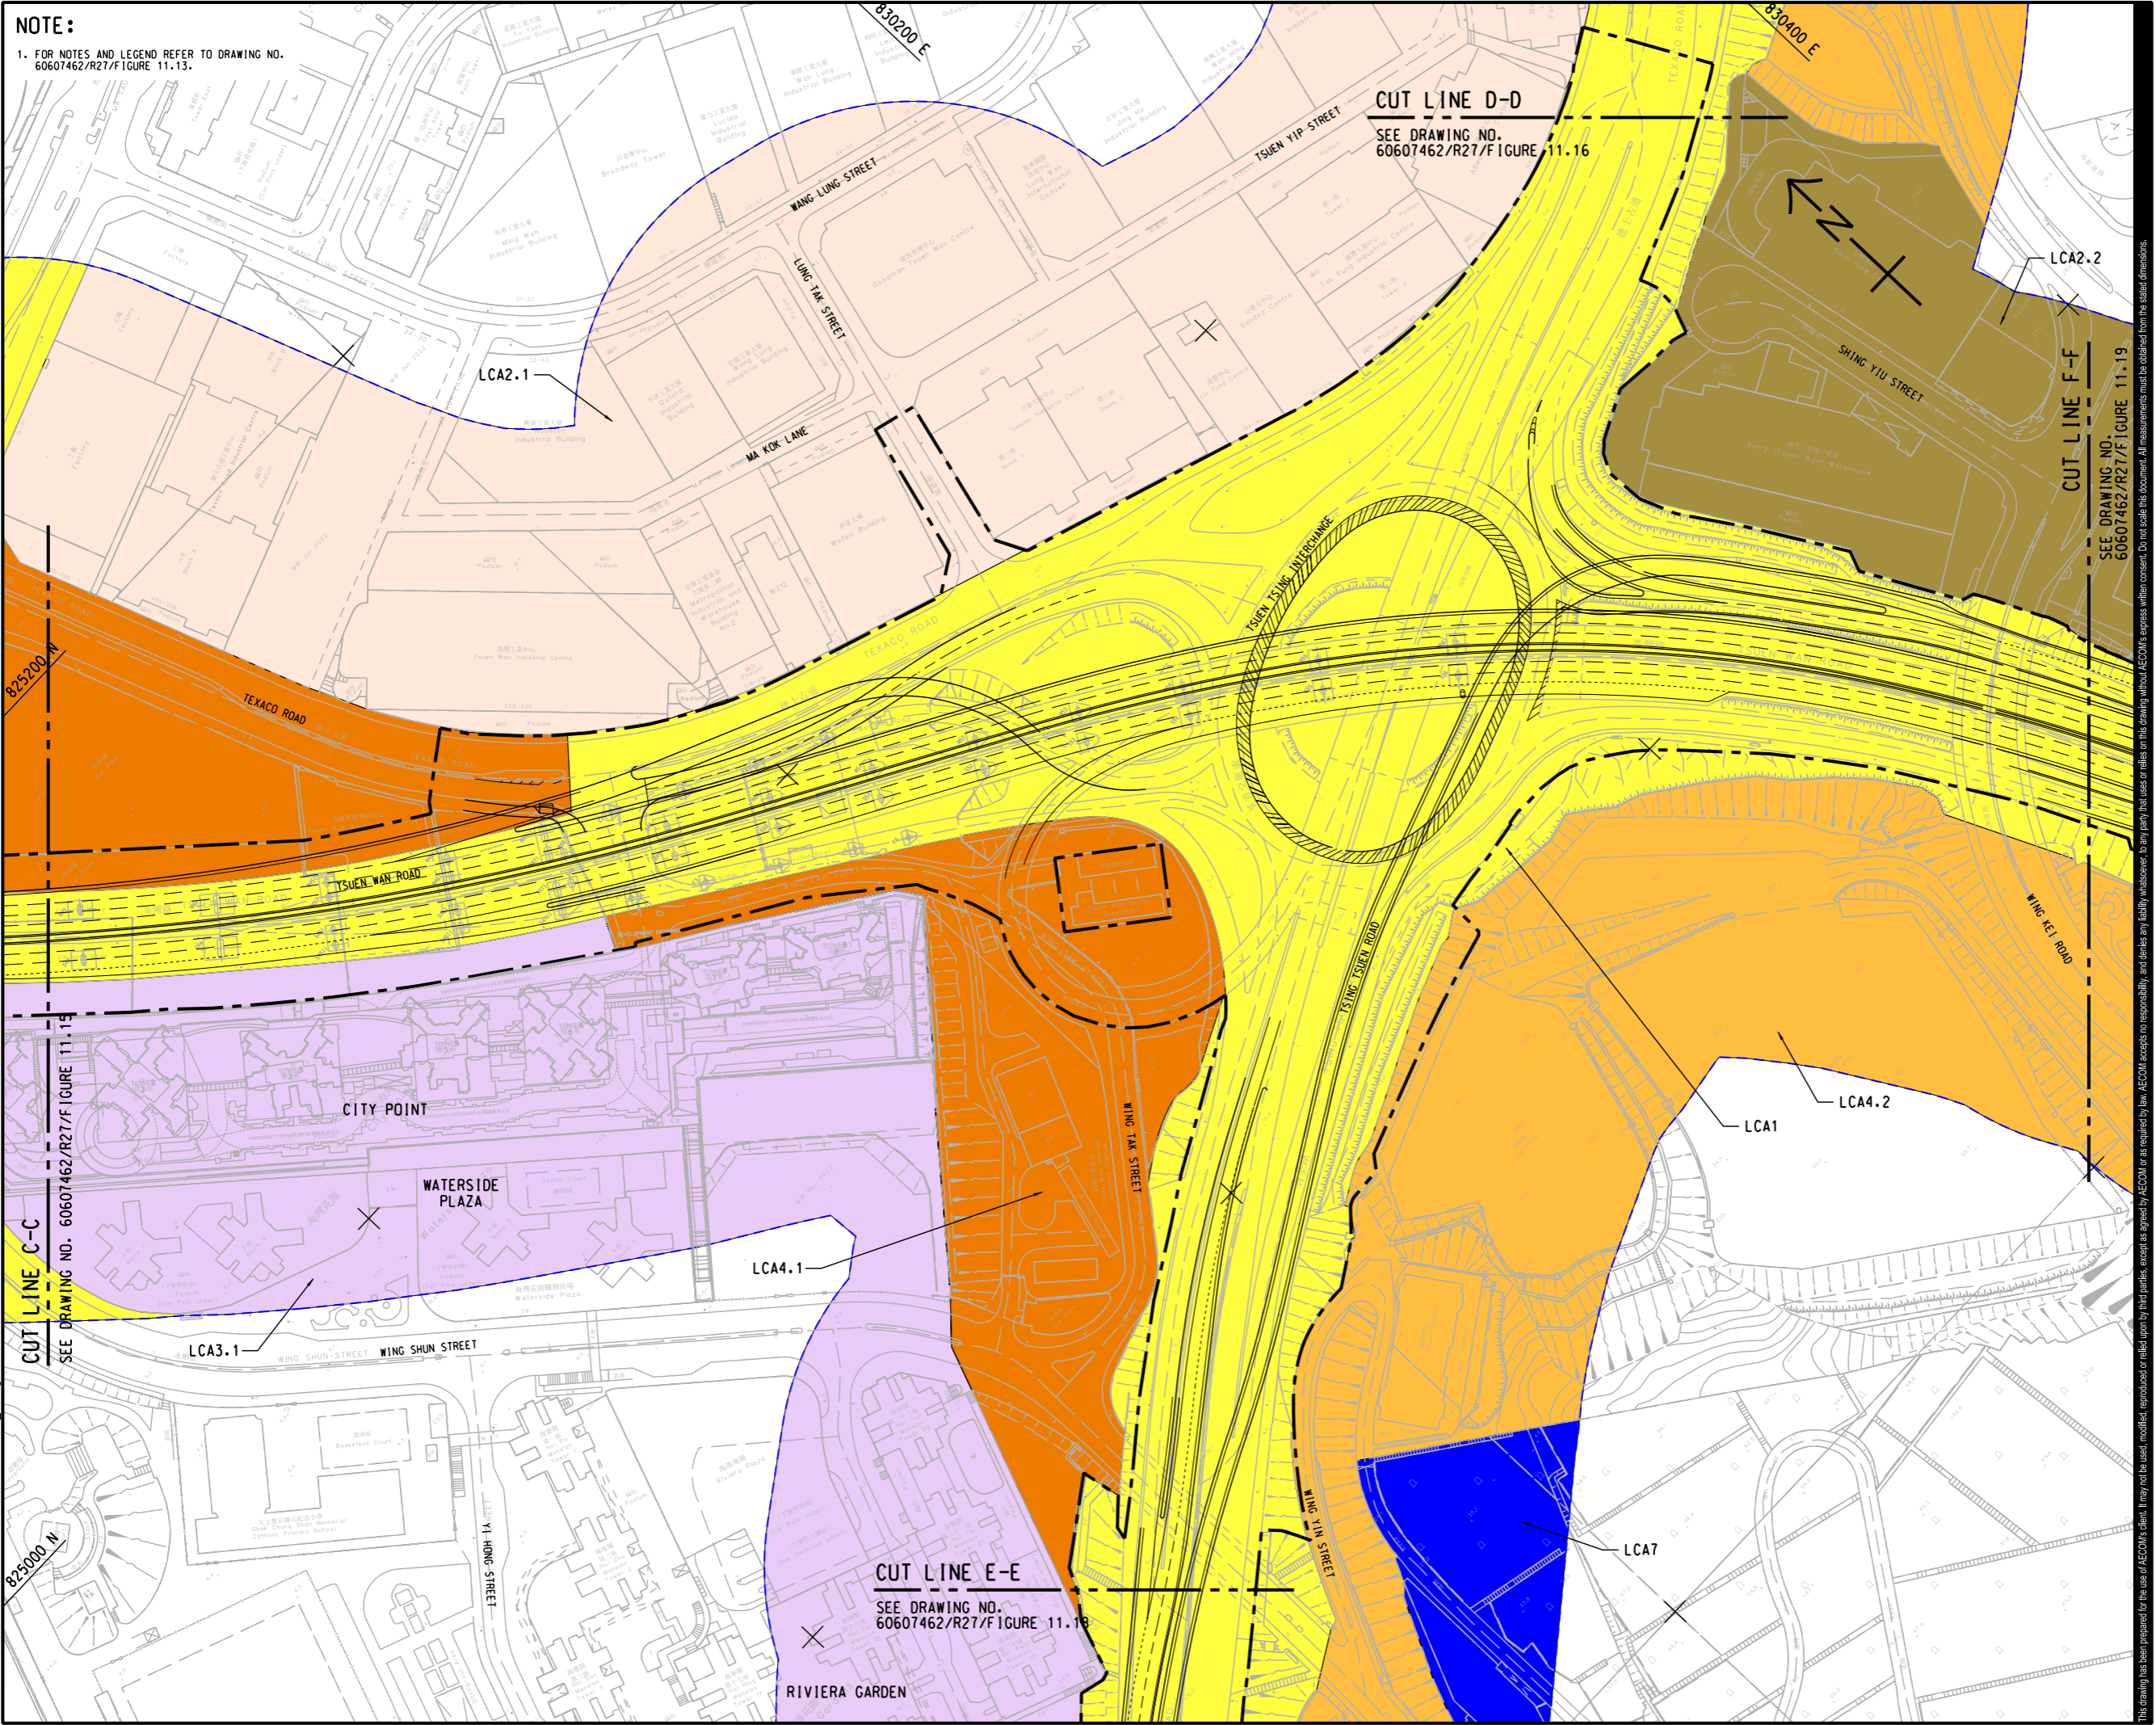

NOTE:
 1. FOR NOTES AND LEGEND REFER TO DRAWING NO. 60607462/R27/FIGURE 11.13.

CUT LINE D-D
 SEE DRAWING NO. 60607462/R27/FIGURE 11.16

CUT LINE F-F
 SEE DRAWING NO. 60607462/R27/FIGURE 11.19

CUT LINE C-C
 SEE DRAWING NO. 60607462/R27/FIGURE 11.15

CUT LINE E-E
 SEE DRAWING NO. 60607462/R27/FIGURE 11.18



PROJECT
 WIDENING OF TSUEN WAN ROAD AND THE ASSOCIATED JUNCTION IMPROVEMENT WORKS

CLIENT
 路政署
 HIGHWAYS DEPARTMENT

CONSULTANT
 AECOM Asia Company Ltd.
 www.aecom.com

SUB-CONSULTANTS
 分列工程師有限公司

ISSUE/REVISION


NO.	DATE	DESCRIPTION	CHK.

STATUS

SCALE
 A1 1: 1000

DIMENSION UNIT
 METRES

KEY PLAN
 A1 1: 50000

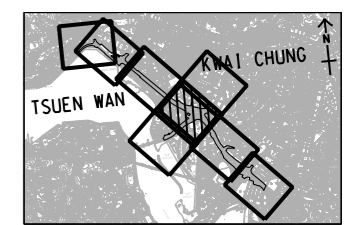

PROJECT NO.
 60607462

AGREEMENT NO.
 CE61/2018(HY)

SHEET TITLE
 LOCATION OF LANDSCAPE CHARACTER AREAS

SHEET NUMBER
 60607462/R27/FIGURE 11.17

(SHEET 5 OF 8)

This drawing has been prepared for the use of AECOM's client. It may not be used, modified, reproduced or relied upon by third parties, except as agreed by AECOM or as required by law. AECOM accepts no responsibility, and denies any liability whatsoever, to any party that uses or relies on this drawing without AECOM's express written consent. All measurements must be obtained from the stated dimensions.