


ISO A1 594mm x 841mm  
 Approved:  
 Checked:  
 Designer:  
 Project Management Initials:



**LEGEND:**  
 - - - - - SITE BOUNDARY  
 - - - - - 100m ASSESSMENT AREA

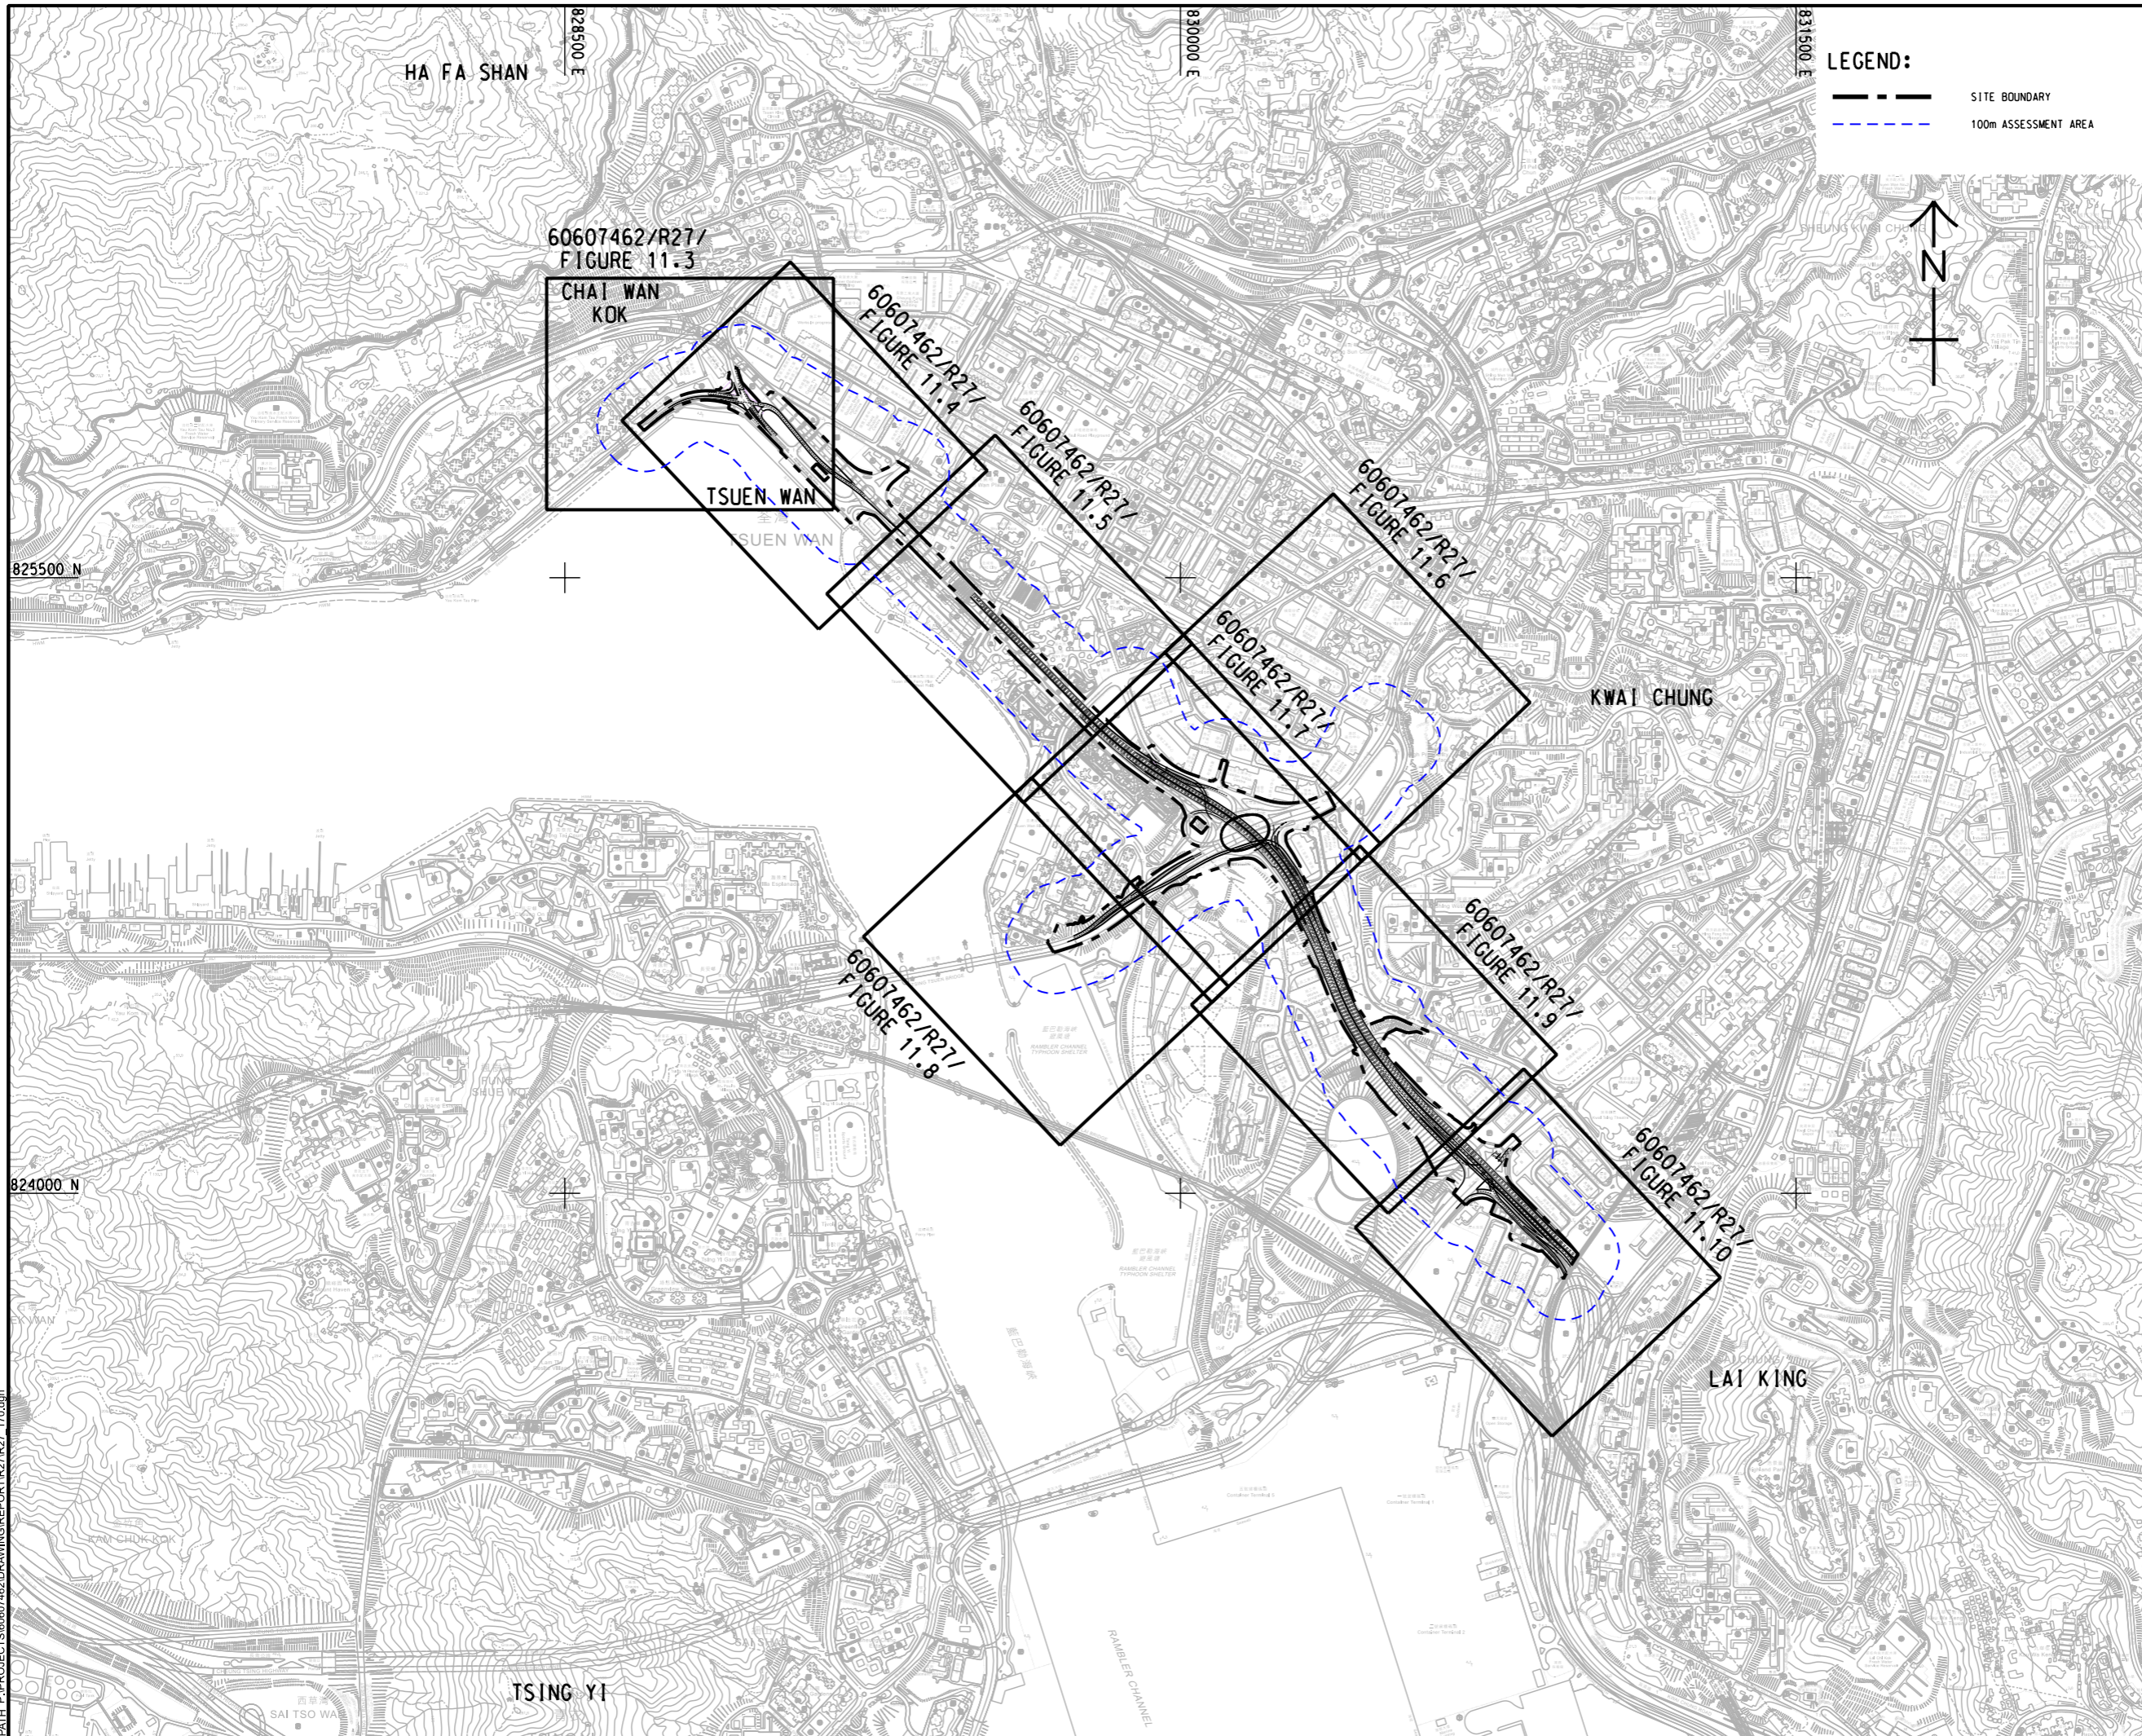

**AECOM**

**PROJECT**  
 項目  
 WIDENING OF TSUEN WAN ROAD  
 AND THE ASSOCIATED JUNCTION  
 IMPROVEMENT WORKS

**CLIENT**  
 客戶  
 路政署  
 HIGHWAYS DEPARTMENT

**CONSULTANT**  
 顧問公司  
 AECOM Asia Company Ltd.  
 www.aecom.com

**SUB-CONSULTANTS**  
 分判工程師公司

**ISSUE/REVISION**  
 0/1/1

I/R	DATE	DESCRIPTION	CHK.

**STATUS**  
 0/1/1

**SCALE**  
 1:7500  
**DIMENSION UNIT**  
 METRES

**KEY PLAN**  
 0/1/1

**PROJECT NO.**  
 60607462  
**AGREEMENT NO.**  
 CE61/2018(HY)

**SHEET TITLE**  
 LANDSCAPE ASSESSMENT AREA

**SHEET NUMBER**  
 60607462/R27/FIGURE 11.2

This drawing has been prepared for the use of AECOM's client. It may not be used, modified, reproduced or relied upon by third parties, except as agreed by AECOM or as required by law. AECOM accepts no responsibility, and disclaims any liability whatsoever, for any loss or damage on this drawing without AECOM's express written consent. All measurements must be obtained from the stated dimensions.

Plot File by: ZHANGWFS 2023/01/13  
 PATH: P:\PROJECTS\60607462\DRAWING\REPORT\R27\11.2.dgn