


ISO A1 594mm x 841mm
Approved:
Checked:
Designer:
Project Management Initials:
Plot File by: ZHANGWRS 2023/01/15
PATH: P:\PROJECTS\60607462\DRAWING\REPORT\R27\R27_134.dgn

NOTE:

1. FOR NOTES AND LEGEND REFER TO DRAWING NO. 60607462/R27/F/FIGURE 11.26.

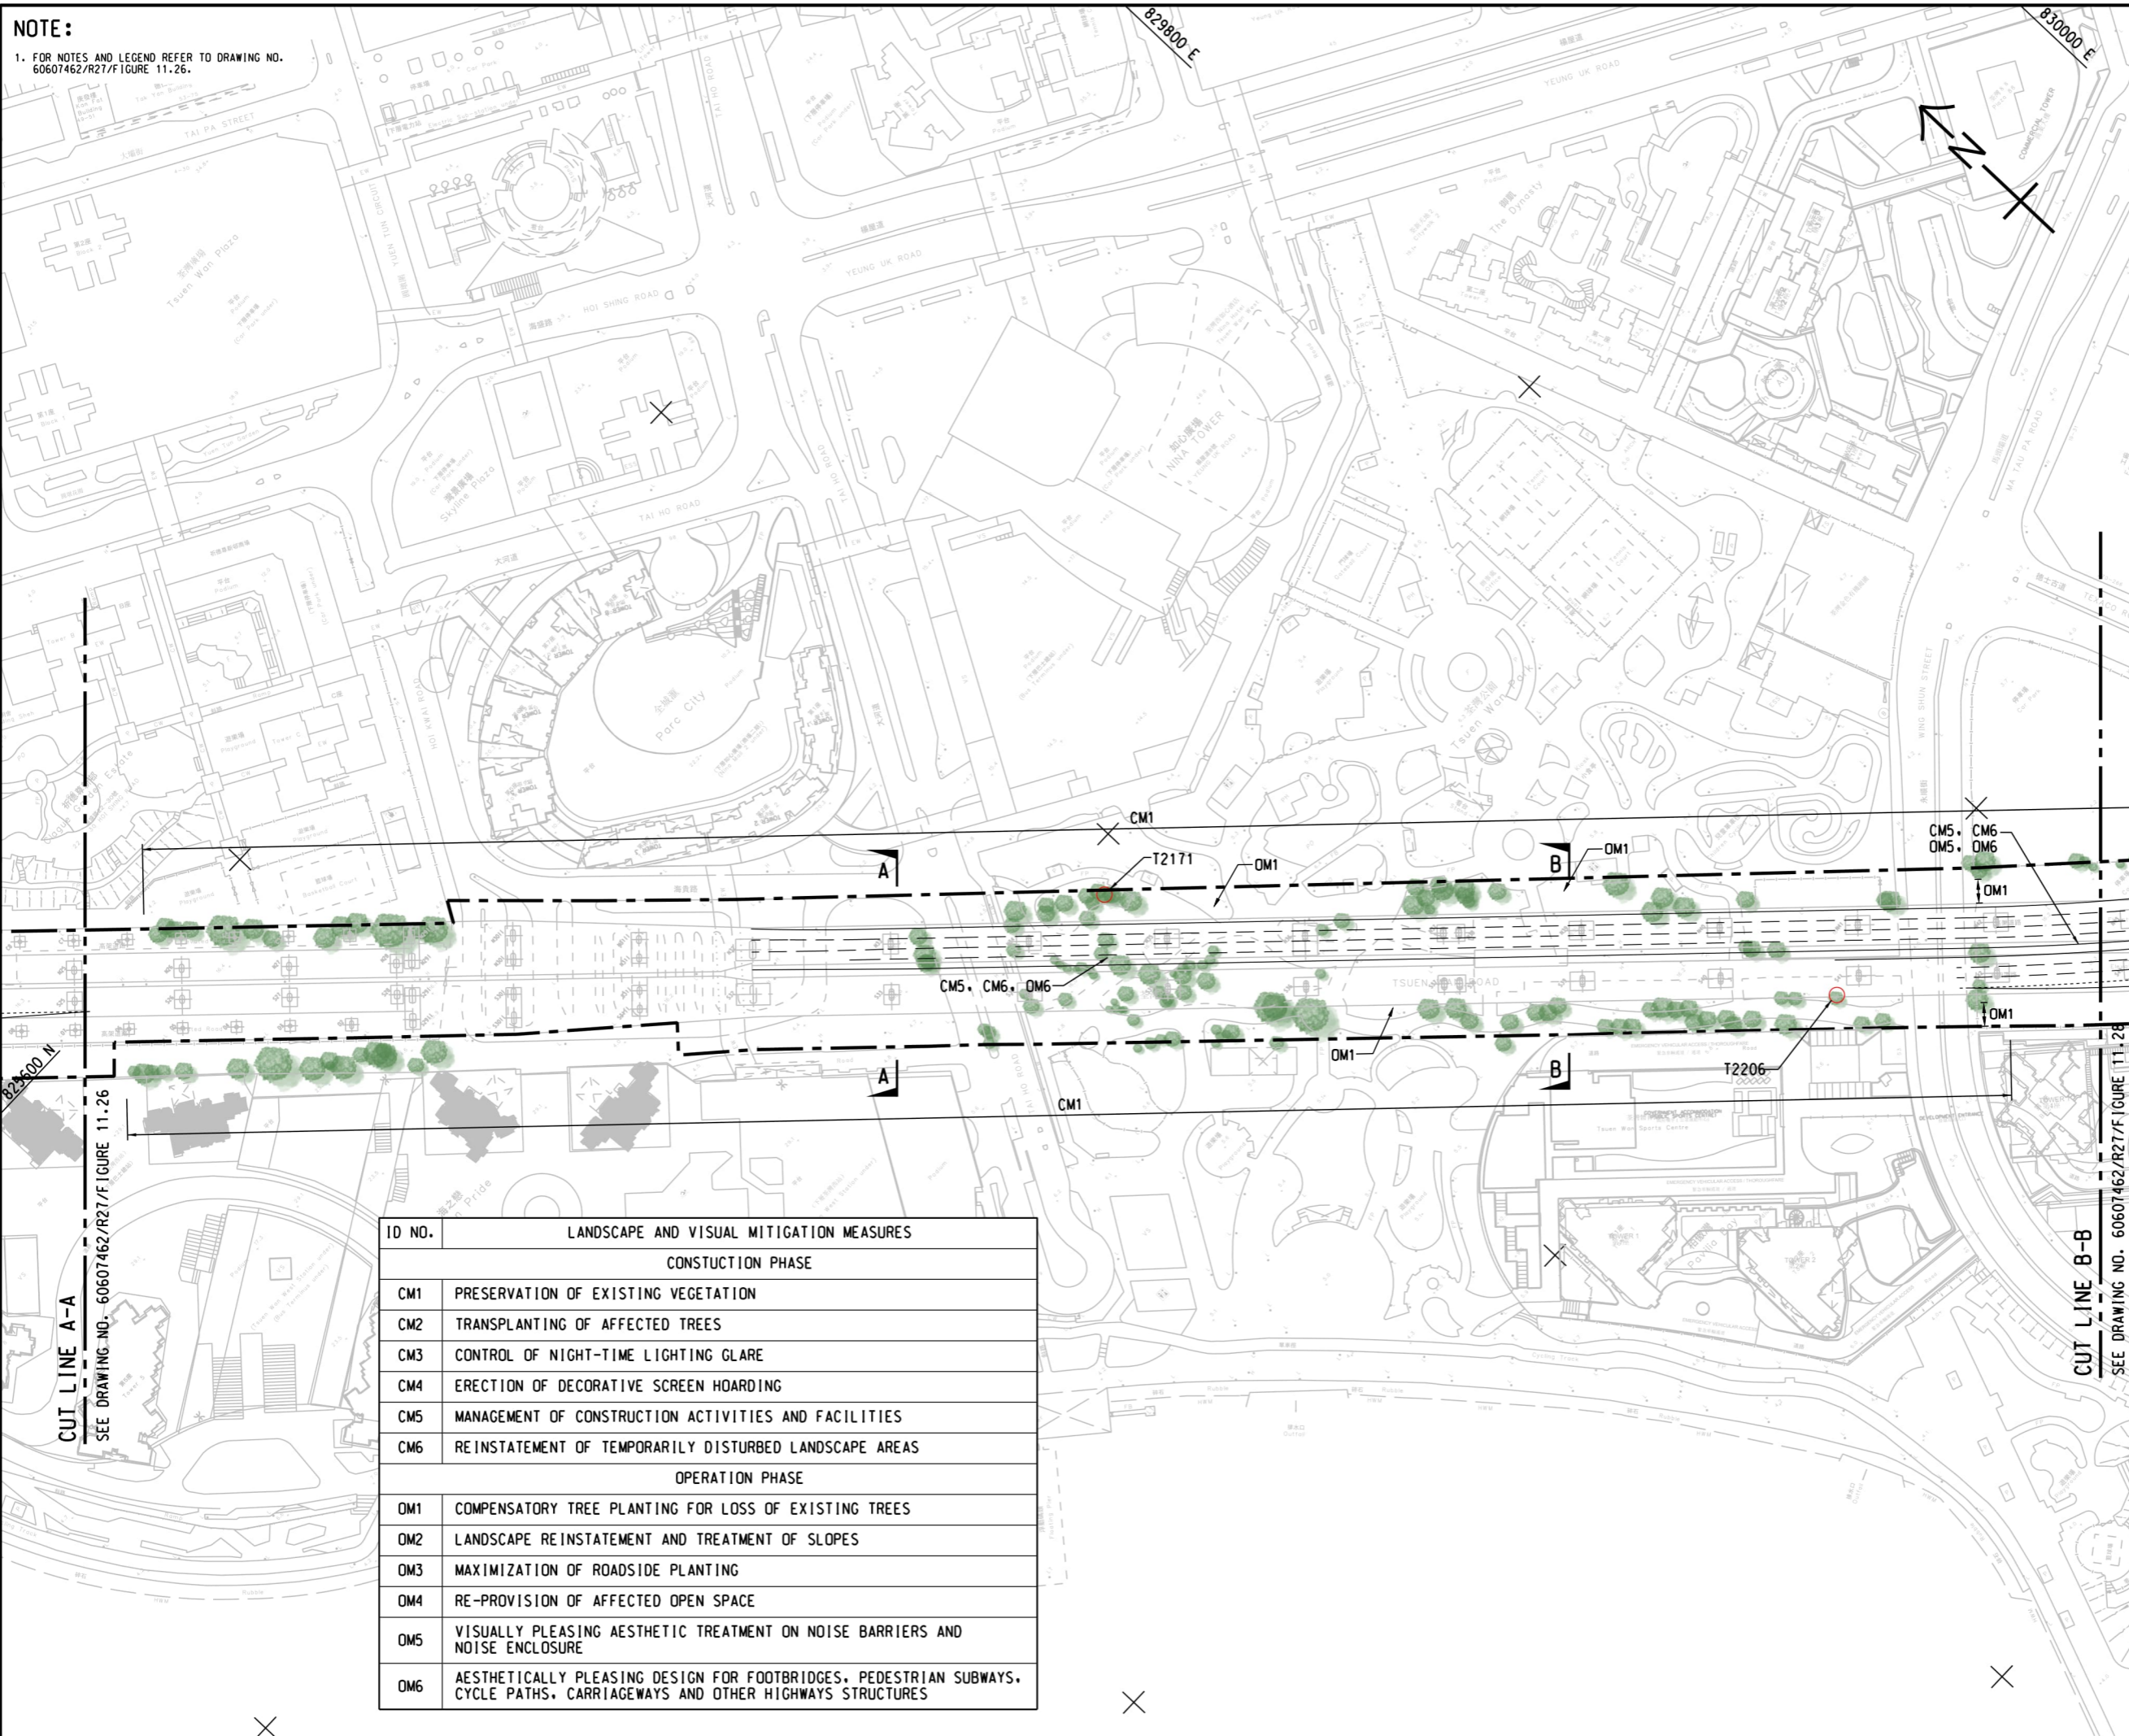

ISSUE/REVISION

I/R	DATE	DESCRIPTION	CHK.

STATUS

SCALE **DIMENSION UNIT**

A1 1 : 1000 METRES

KEY PLAN

PROJECT NO. **AGREEMENT NO.**

60607462 CE61/2018(HY)

SHEET TITLE

LANDSCAPE AND VISUAL MITIGATION PLAN

SHEET NUMBER

60607462/R27/FIGURE 11.27

ID NO.	LANDSCAPE AND VISUAL MITIGATION MEASURES
CONSTRUCTION PHASE	
CM1	PRESERVATION OF EXISTING VEGETATION
CM2	TRANSPLANTING OF AFFECTED TREES
CM3	CONTROL OF NIGHT-TIME LIGHTING GLARE
CM4	ERECTION OF DECORATIVE SCREEN HOARDING
CM5	MANAGEMENT OF CONSTRUCTION ACTIVITIES AND FACILITIES
CM6	REINSTATEMENT OF TEMPORARILY DISTURBED LANDSCAPE AREAS
OPERATION PHASE	
OM1	COMPENSATORY TREE PLANTING FOR LOSS OF EXISTING TREES
OM2	LANDSCAPE REINSTATEMENT AND TREATMENT OF SLOPES
OM3	MAXIMIZATION OF ROADSIDE PLANTING
OM4	RE-PROVISION OF AFFECTED OPEN SPACE
OM5	VISUALLY PLEASING AESTHETIC TREATMENT ON NOISE BARRIERS AND NOISE ENCLOSURE
OM6	AESTHETICALLY PLEASING DESIGN FOR FOOTBRIDGES, PEDESTRIAN SUBWAYS, CYCLE PATHS, CARRIAGEWAYS AND OTHER HIGHWAYS STRUCTURES

This drawing has been prepared for the use of AECOM's client. It may not be used, modified, reproduced or relied upon by third parties, except as agreed by AECOM or as required by law. AECOM accepts no responsibility, and disclaims any liability whatsoever, for any party that uses or relies on this drawing without AECOM's express written consent. All measurements must be obtained from the stated dimensions.