

NOTE:

1. THIS DRAWING TO BE READ IN CONJUNCTION WITH DRAWING NOS. 60607462/R27/F FIGURE 11.26 TO FIGURE 11.32.

PROJECT

WIDENING OF TSUEN WAN ROAD AND THE ASSOCIATED JUNCTION IMPROVEMENT WORKS

CLIENT



CONSULTANT

AECOM Asia Company Ltd.
www.aecom.com

SUB-CONSULTANTS

ISSUE/REVISION

I/R	DATE	DESCRIPTION	CHK.

STATUS

SCALE **DIMENSION UNIT**

A1 1 : 50 METRES

KEY PLAN

PROJECT NO. **AGREEMENT NO.**

60607462 CE61/2018(HY)

SHEET TITLE


SECTION B-B, C-C

SHEET NUMBER

60607462/R27/FIGURE 11.43

This drawing has been prepared for the use of AECOM's client. It may not be used, modified, reproduced or relied upon by third parties, except as agreed by AECOM or as required by law. AECOM accepts no responsibility, and denies any liability whatsoever, to any party that uses or relies on this drawing without AECOM's express written consent. Do not scale this document. All measurements must be obtained from the stated dimensions.


LOT BOUNDARY

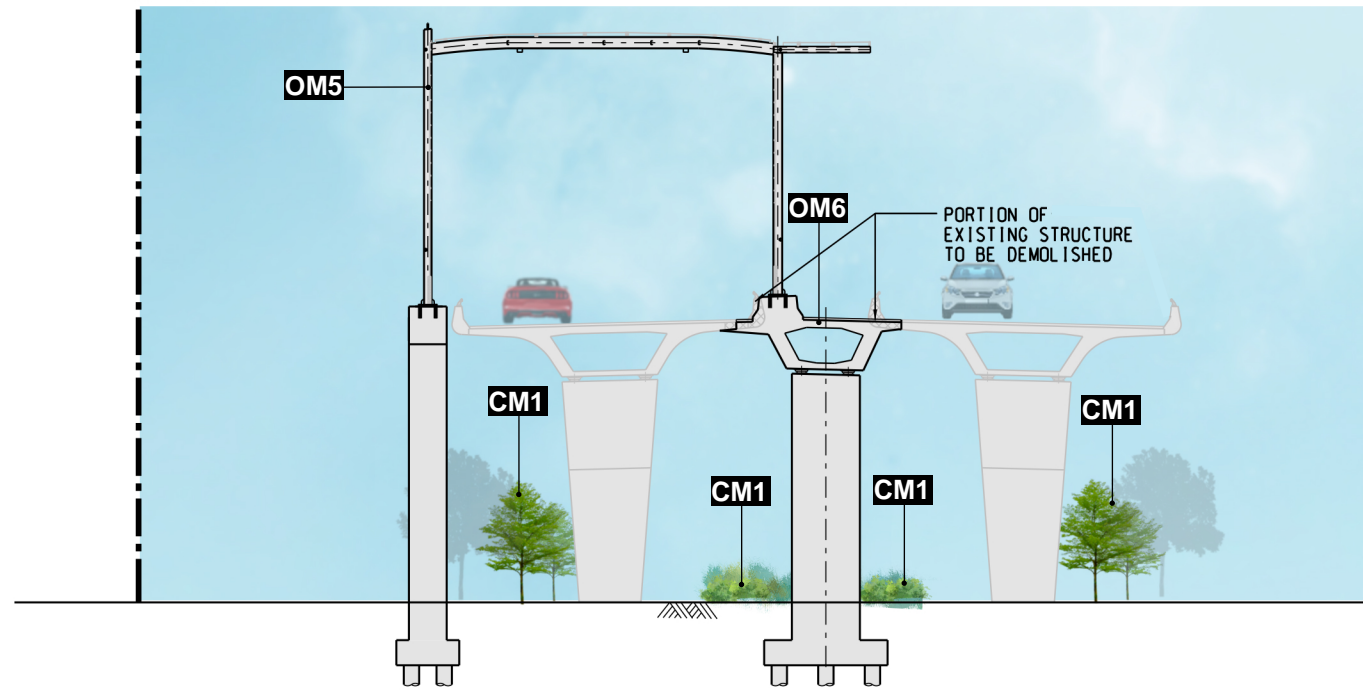

SECTION B - B

LOT BOUNDARY

LOT BOUNDARY

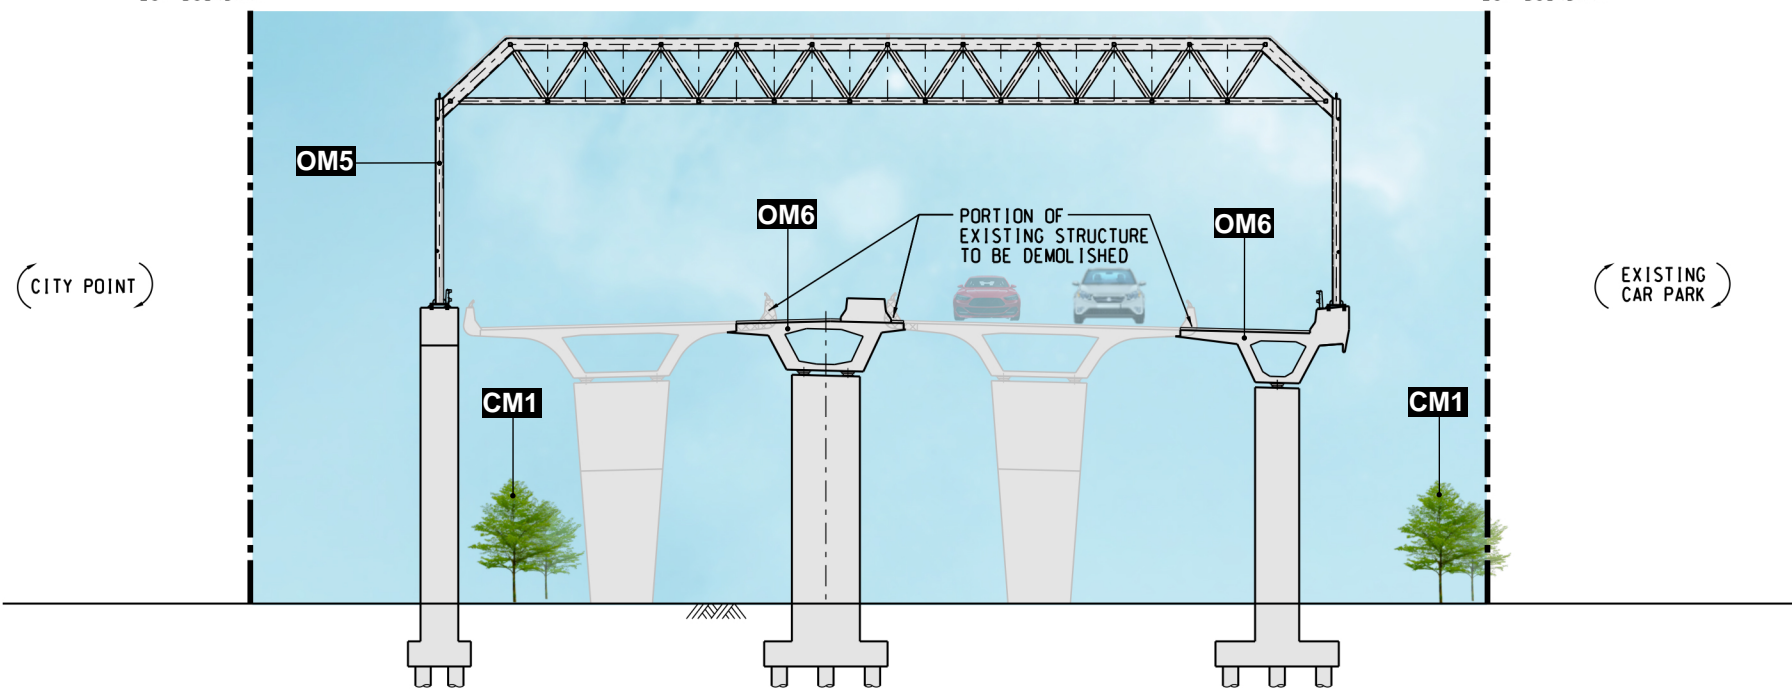

SECTION C - C