


ISO A1 594mm x 841mm
 Approved:
 Checked:
 Designer:
 Project Management Initials:
 PLOT FILE BY: ZHANG WRS 2023/08
 PATH: P:\PROJECTS\60607462\DRAWING\REPORT\R27-175.dgn

NOTE:

1. FOR NOTES AND LEGEND REFER TO DRAWING NO. 60607462/R27/F/FIGURE 11.3.

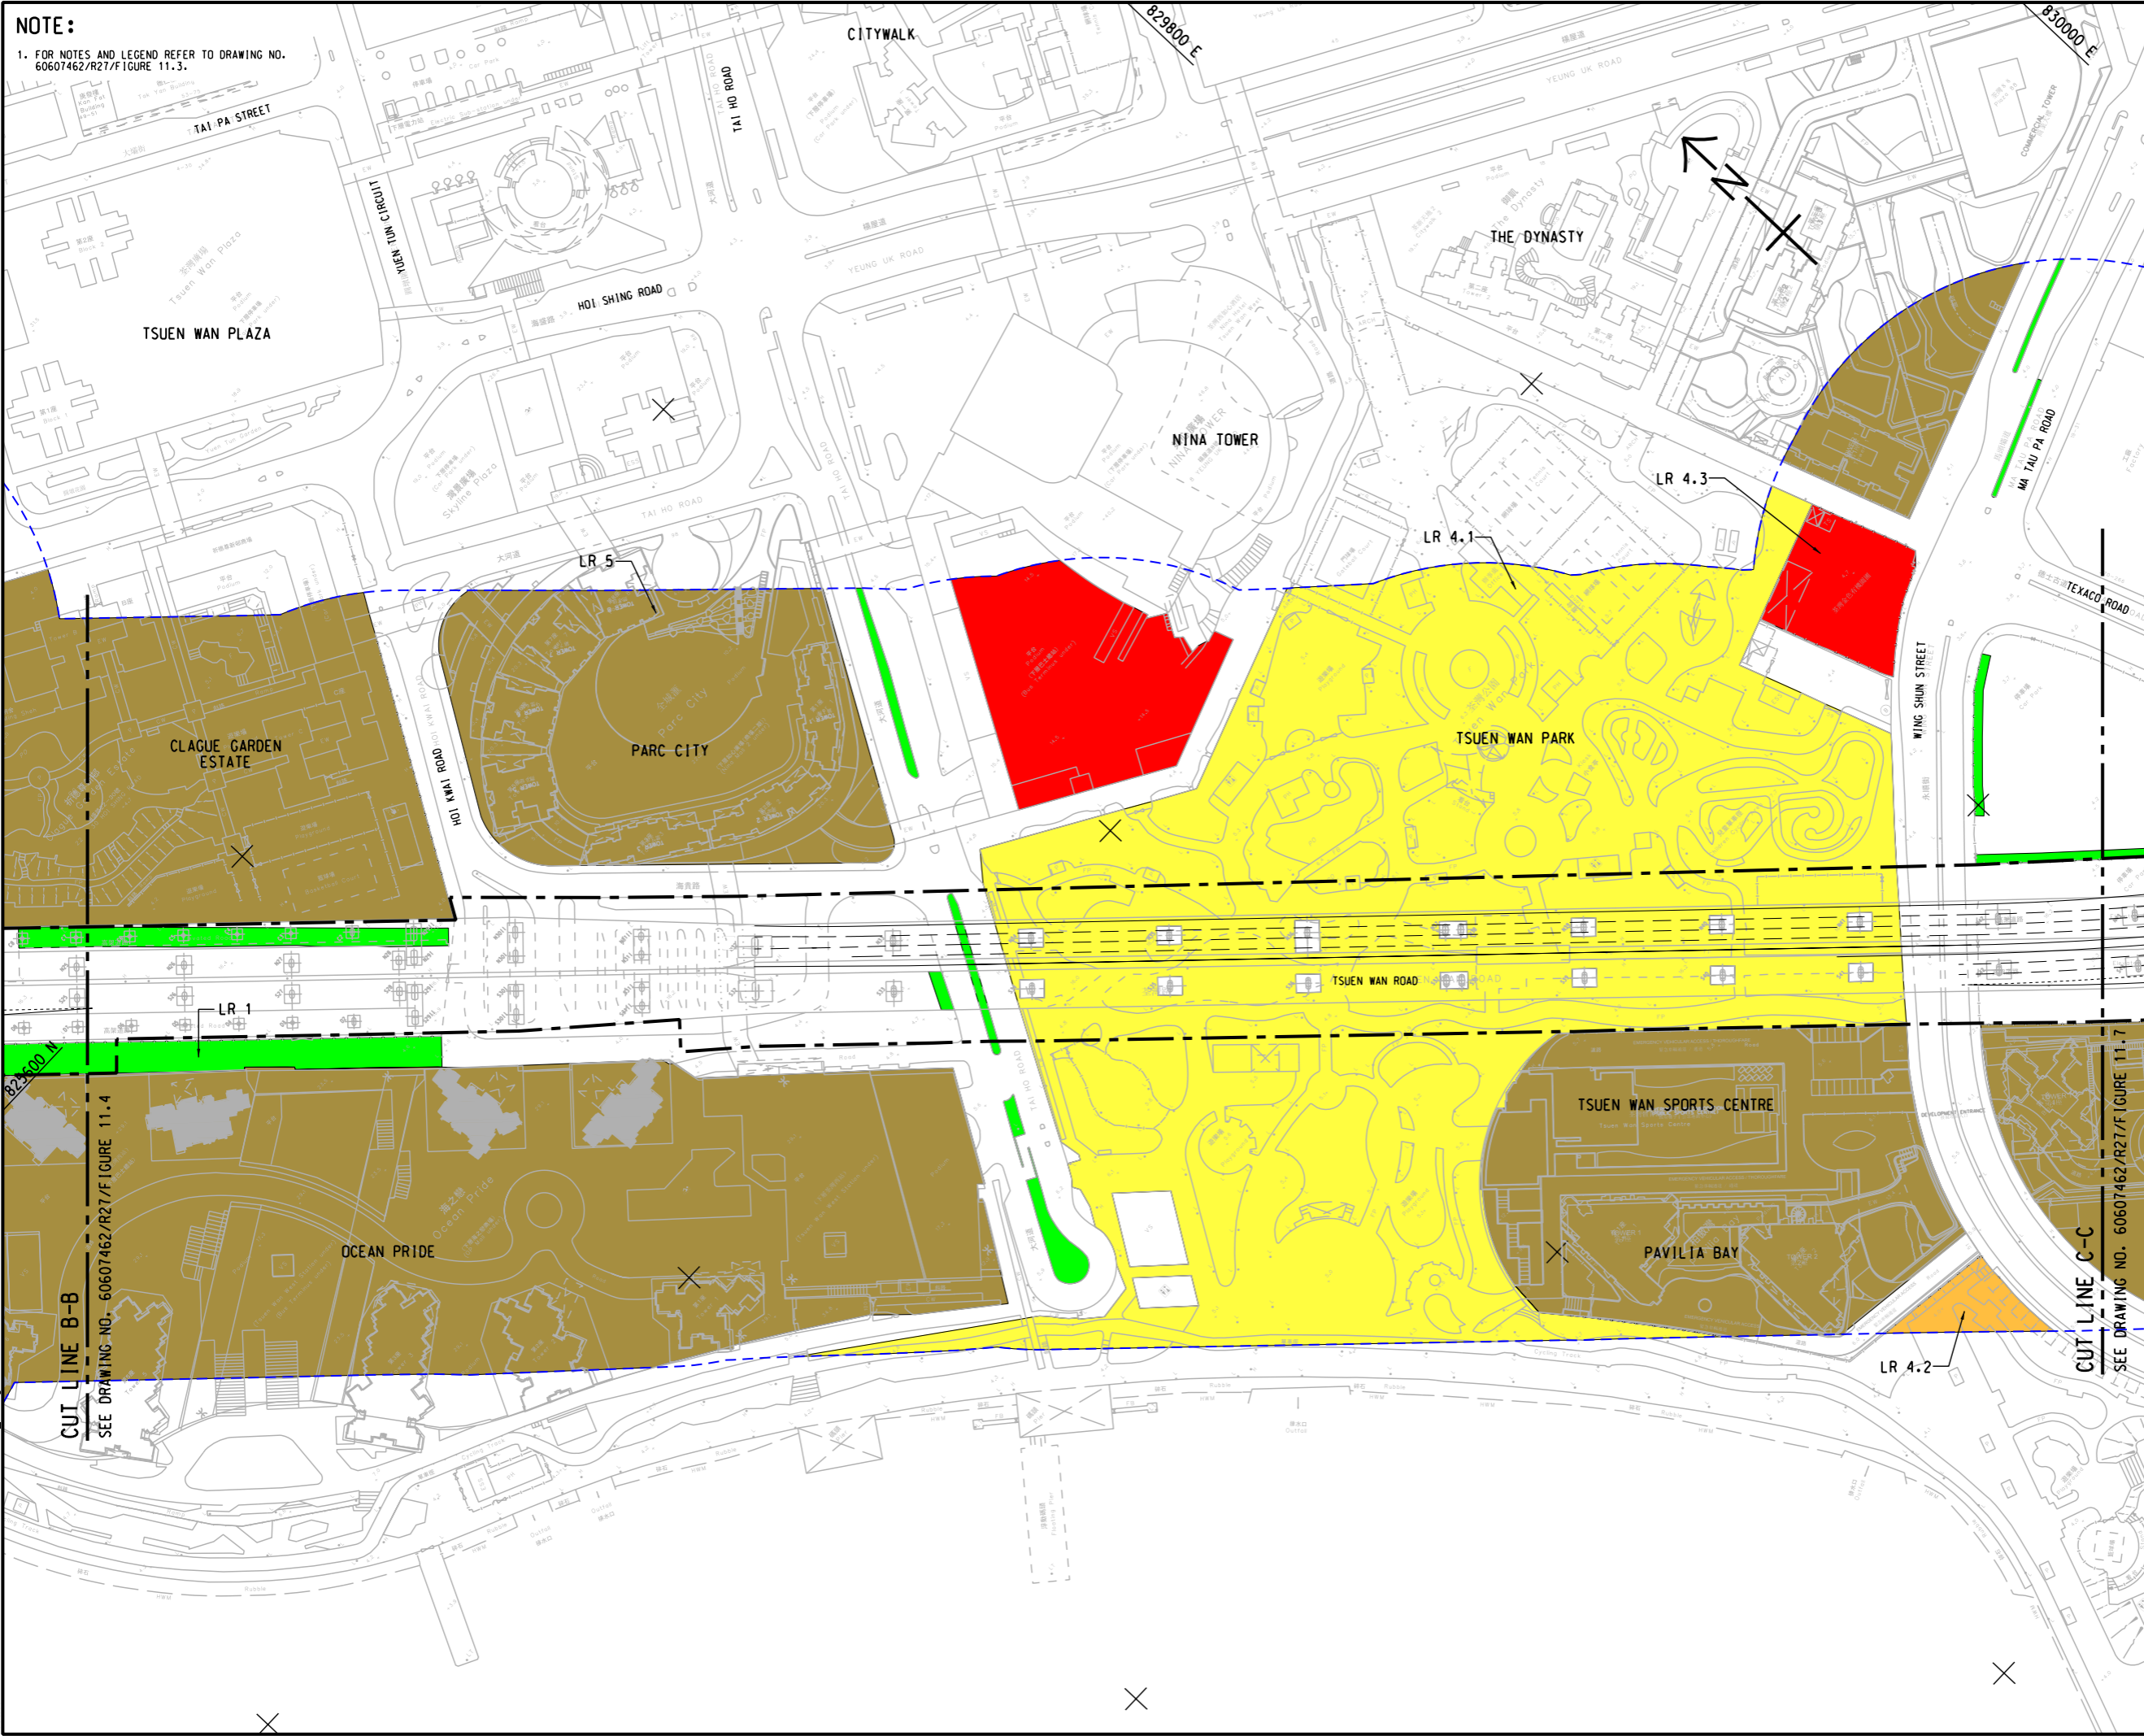

PROJECT
 WIDENING OF TSUEN WAN ROAD AND THE ASSOCIATED JUNCTION IMPROVEMENT WORKS

CLIENT
 路政署
 HIGHWAYS DEPARTMENT

CONSULTANT
 AECOM Asia Company Ltd.
 www.aecom.com


SUB-CONSULTANTS

ISSUE/REVISION

I/R	DATE	DESCRIPTION	CHK.

STATUS

SCALE **DIMENSION UNIT**
 A1 1 : 1000 METRES
 KEY PLAN A1 1 : 50000

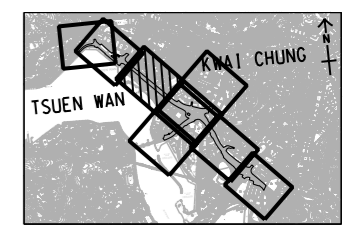

PROJECT NO. **AGREEMENT NO.**
 60607462 CE61/2018(HY)

SHEET TITLE
 LOCATION OF LANDSCAPE RESOURCES

SHEET NUMBER
 60607462/R27/FIGURE 11.5

This drawing has been prepared for the use of AECOM's client. It may not be used, modified, reproduced or relied upon by third parties, except as agreed by AECOM or as required by law. AECOM accepts no responsibility, and denies any liability whatsoever, for any part that is used or relied on in this drawing without AECOM's express written consent. Do not scale this document. All measurements must be obtained from the stated dimensions.