


ISO A1 594mm x 841mm
 Approved:
 Checked:
 Designer:
 Project Management Initials:
 825400 N
 830400 E
 830600 E
 825400 N
 Pk1: Fb by: ZHANGWRS 2023/08
 PATH: P:\PROJECTS\6067462\DRAWING\REPORT\R27-174.dgn
 This drawing has been prepared for the use of AECOM's client. It may not be used, modified, reproduced or relied upon by third parties, except as agreed by AECOM or as required by law. AECOM accepts no responsibility, and denies any liability whatsoever, for any part, that uses or relies on this drawing without AECOM's express written consent. All measurements must be obtained from the stated dimensions.

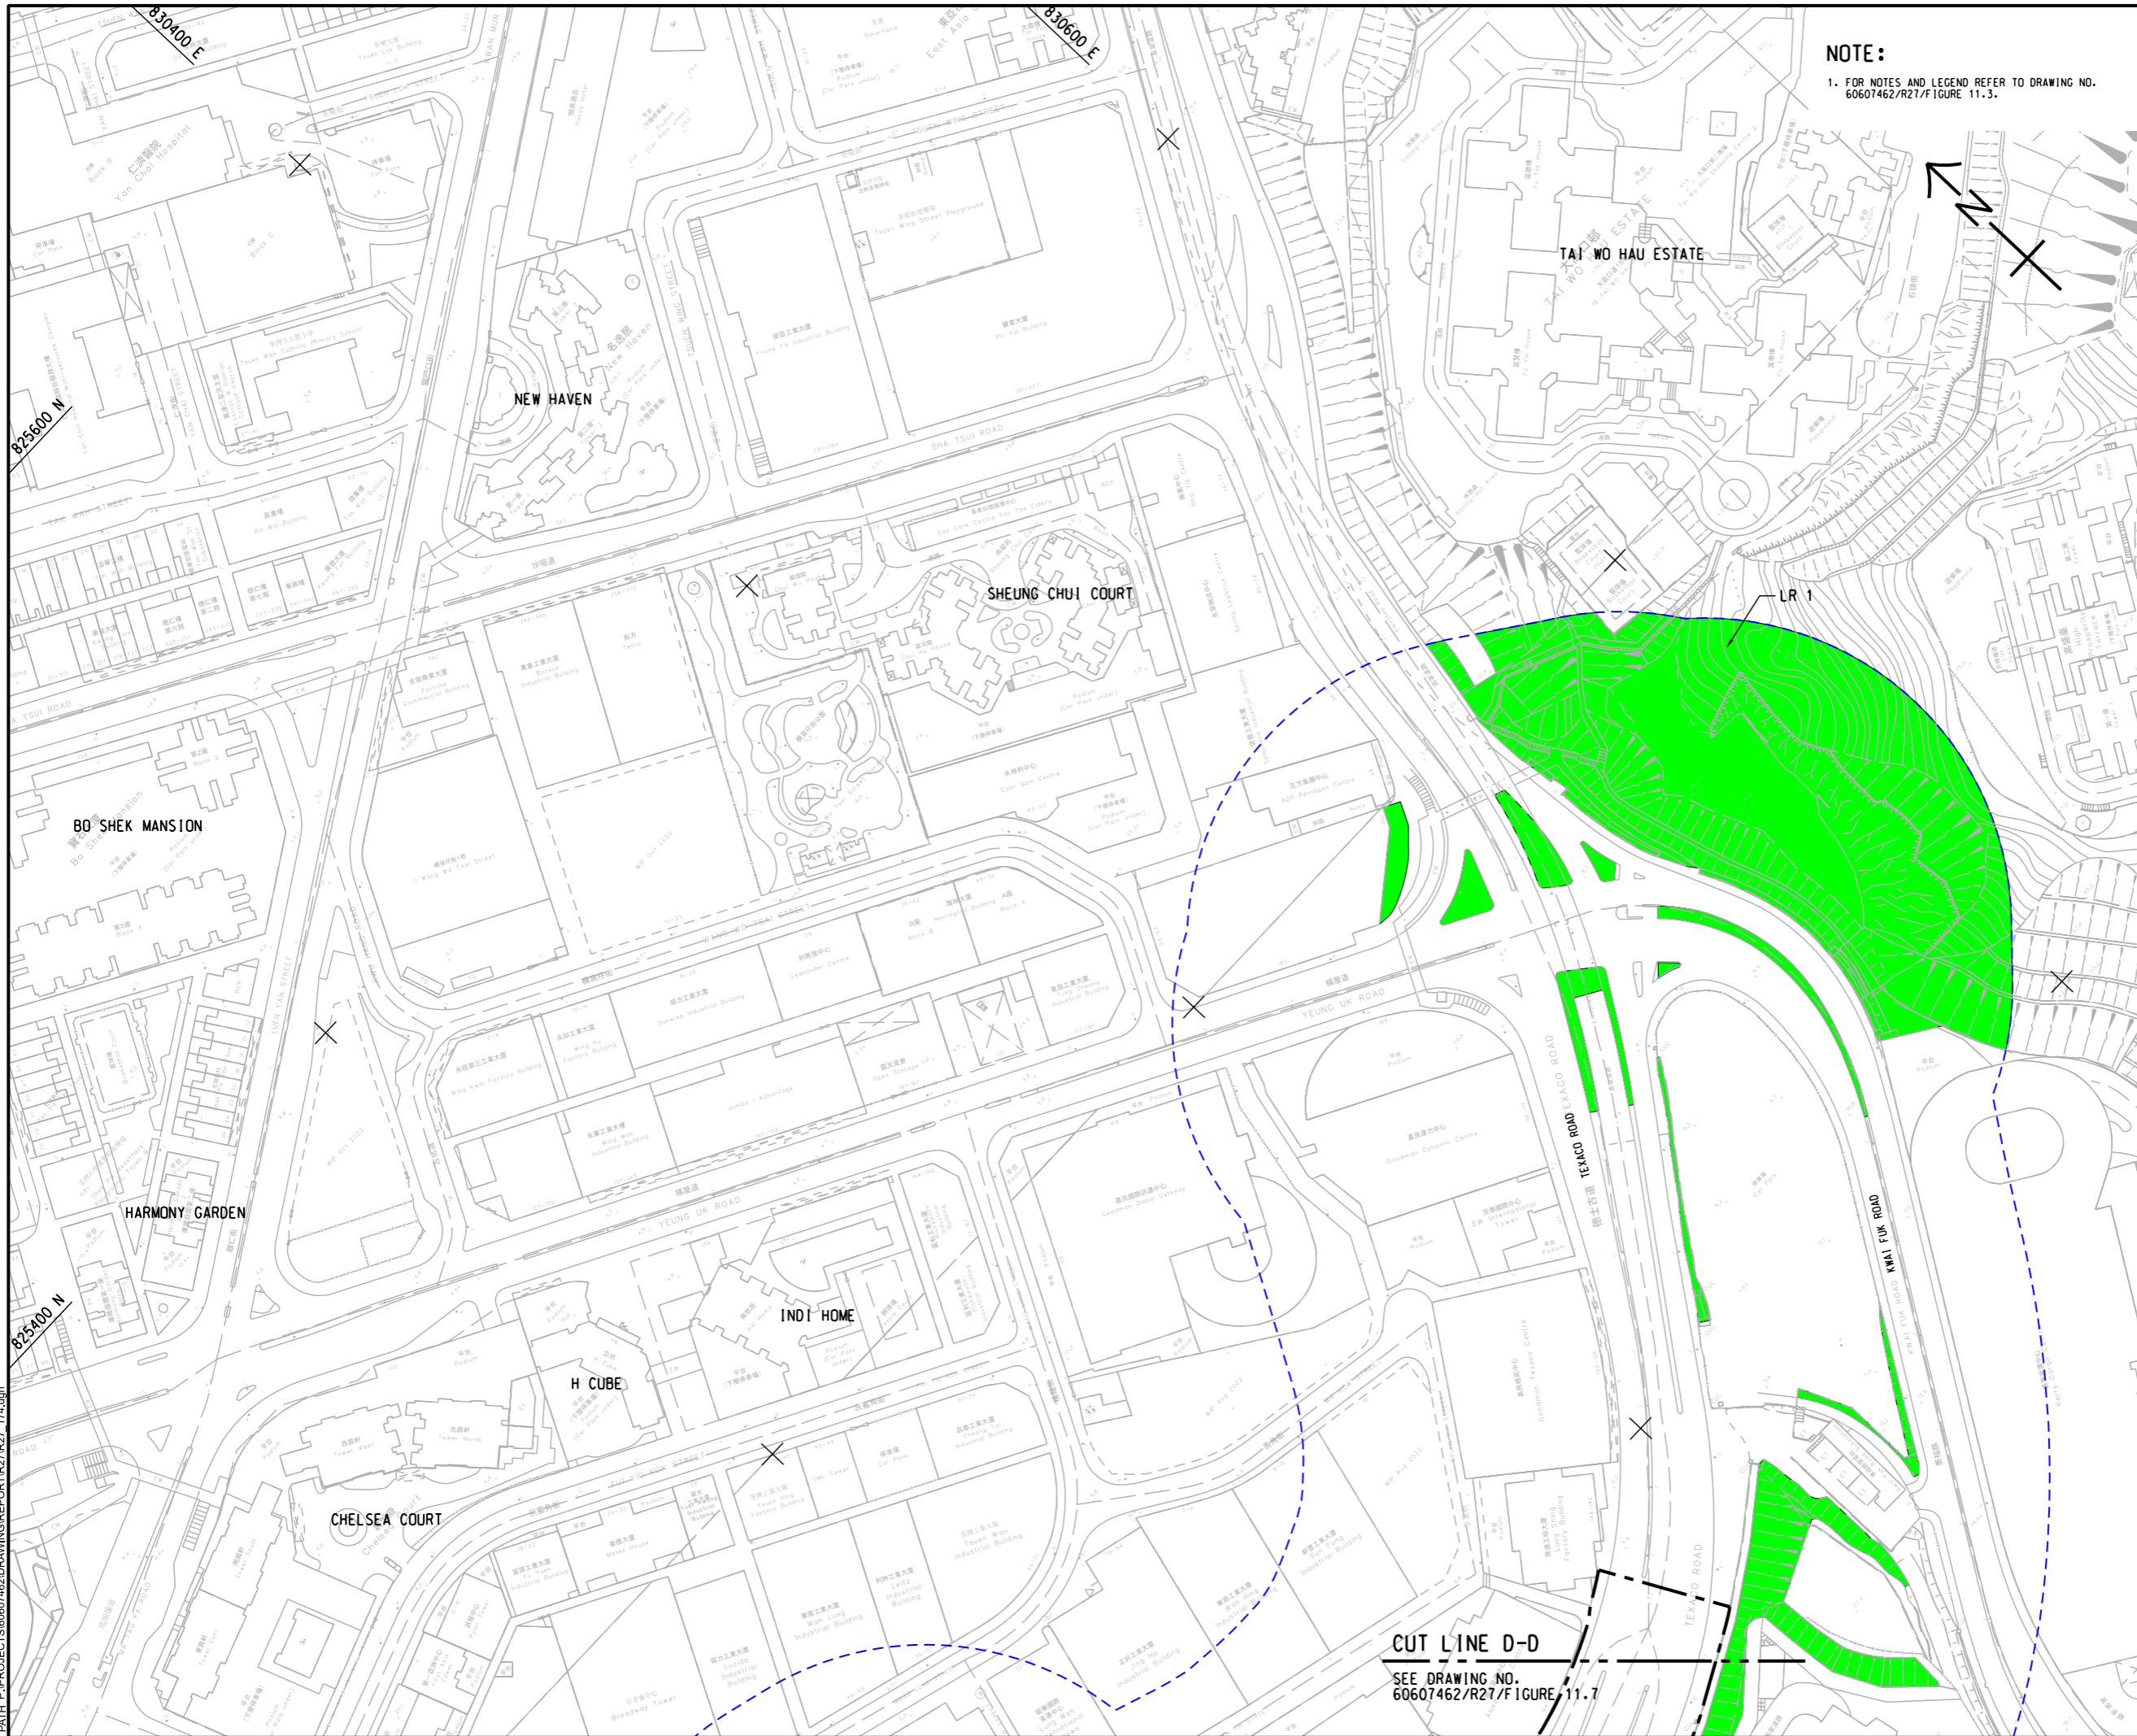


NOTE:
 1. FOR NOTES AND LEGEND REFER TO DRAWING NO. 60607462/R27/F/FIGURE 11.3.

CUT LINE D-D
 SEE DRAWING NO. 60607462/R27/F/FIGURE 11.7

AECOM

PROJECT
 項目
WIDENING OF TSUEN WAN ROAD AND THE ASSOCIATED JUNCTION IMPROVEMENT WORKS

CLIENT
 客戶
 **路政署 HIGHWAYS DEPARTMENT**

CONSULTANT
 顧問公司
 AECOM Asia Company Ltd.
 www.aecom.com

SUB-CONSULTANTS
 分判工程師/公司

ISSUE/REVISION
 修訂


I/R	DATE	DESCRIPTION	CHK.

STATUS
 狀態

SCALE
 比例

DIMENSION UNIT
 單位

A1 1: 1000	METRES
LOCATION PLAN	A1 1: 50000

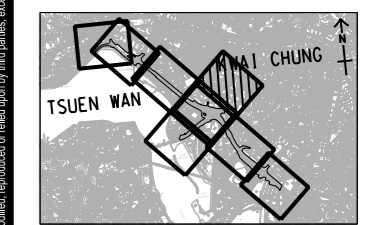

PROJECT NO. 項目編號	AGREEMENT NO. 協議編號
60607462	CE61/2018(HY)
SHEET TITLE 圖紙名稱	
LOCATION OF LANDSCAPE RESOURCES	
(SHEET 4 OF 8)	
SHEET NUMBER 圖紙號碼	
60607462/R27/FIGURE 11.6	