


ISO A1 594mm x 841mm  
 Approved:  
 Checked:  
 Designer:  
 Project Management Initials:  
 Photo by: ZHANG WRS 2023/01/19  
 PATH: P:\PROJECTS\60607462\DRAWING\REPORT\R27\_175.dgn

**NOTE:**

1. FOR NOTES AND LEGEND REFER TO DRAWING NO. 60607462/R27/FIGURE 11.3.

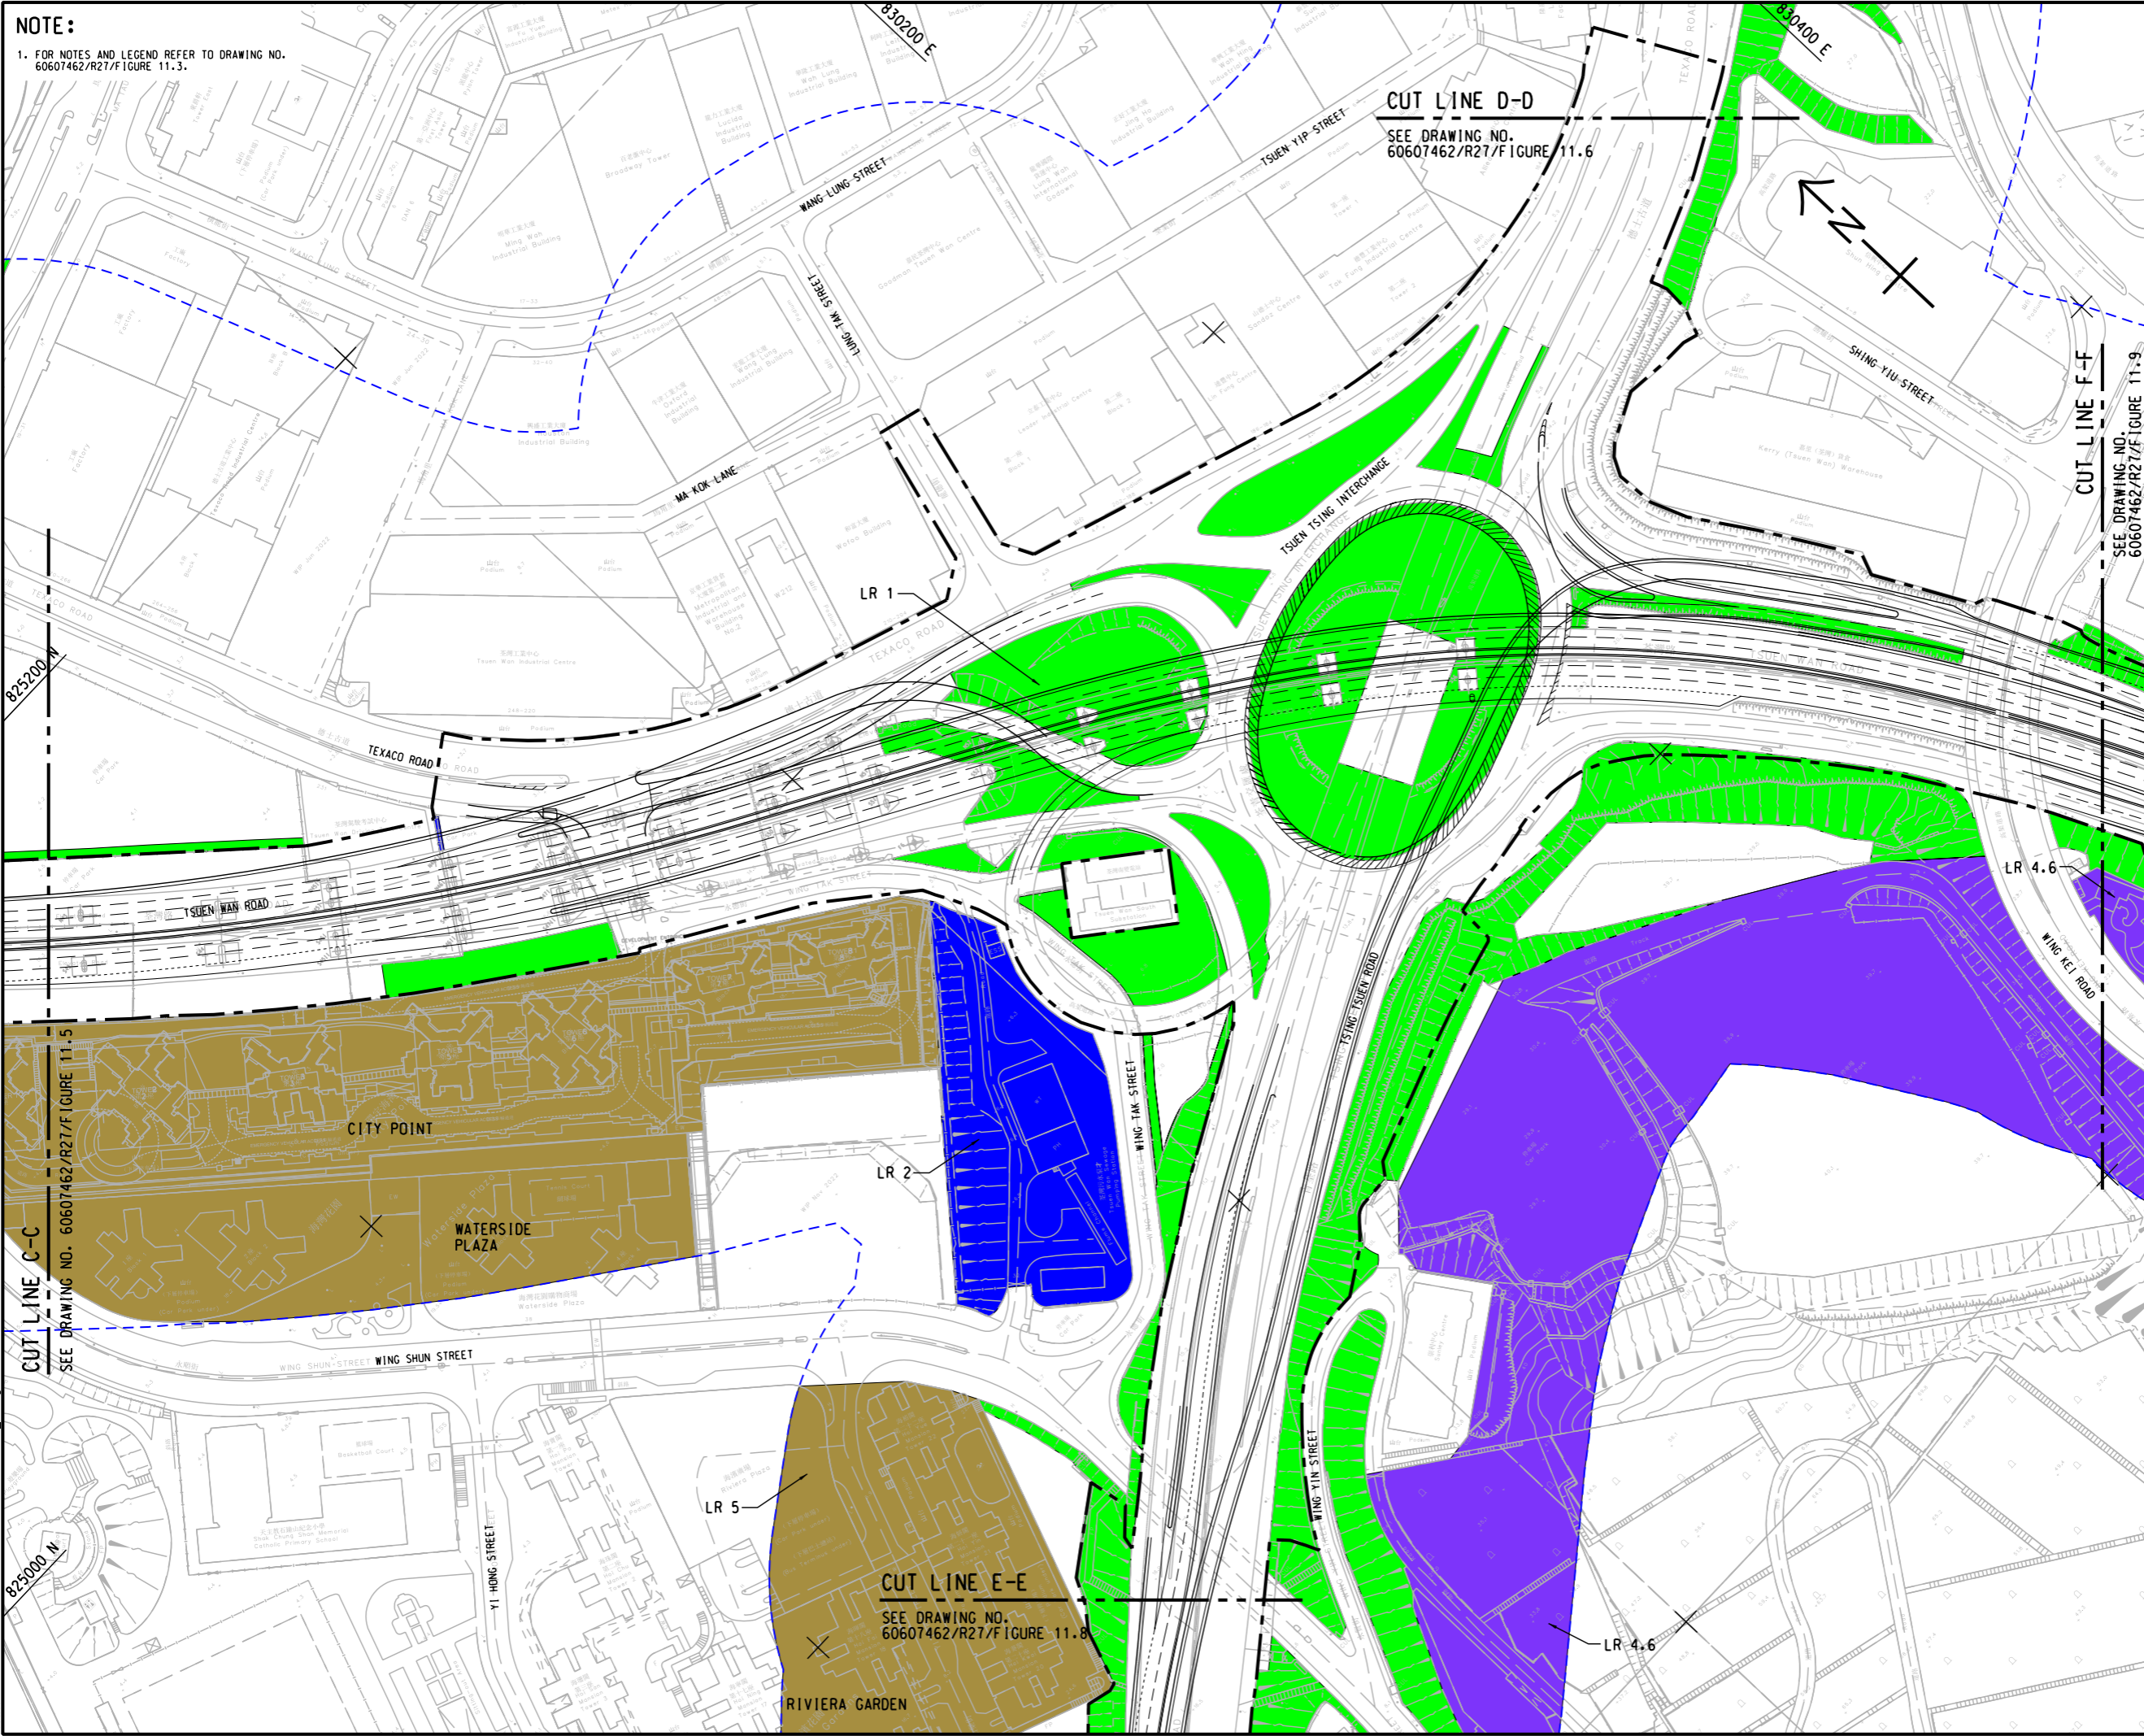

**PROJECT**  
 WIDENING OF TSUEN WAN ROAD AND THE ASSOCIATED JUNCTION IMPROVEMENT WORKS

**CLIENT**  
 路政署  
 HIGHWAYS DEPARTMENT

**CONSULTANT**  
 AECOM Asia Company Ltd.  
 www.aecom.com


**SUB-CONSULTANTS**  
 分列工程師有限公司

**ISSUE/REVISION**

I/R	DATE	DESCRIPTION	CHK.

**STATUS**

**SCALE**      **DIMENSION UNIT**  
 A1 1 : 1000      METRES  
 KEY PLAN      A1 1 : 50000

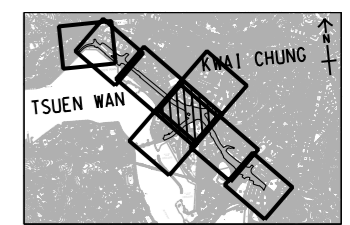

**PROJECT NO.**      **AGREEMENT NO.**  
 60607462      CE61/2018(HY)

**SHEET TITLE**  
 LOCATION OF LANDSCAPE RESOURCES

**SHEET NUMBER**  
 60607462/R27/FIGURE 11.7  
 (SHEET 5 OF 8)

This drawing has been prepared for the use of AECOM's client. It may not be used, modified, reproduced or relied upon by third parties, except as agreed by AECOM or as required by law. AECOM accepts no responsibility, and denies any liability whatsoever, for any party that uses or relies on this drawing without AECOM's express written consent. All measurements must be obtained from the stated dimensions.