


ISO A1 594mm x 841mm
 Approved:
 Checked:
 Designer:
 Project Management Initials:
 825500 N
 824000 N
 P:\Projects\60607462\DRAWINGS\SKETCH\SK0015.dgn
 Pld File by: ZHANG WRS 2018/09/25
 PATH: P:\Projects\60607462\DRAWINGS\SKETCH\SK0015.dgn

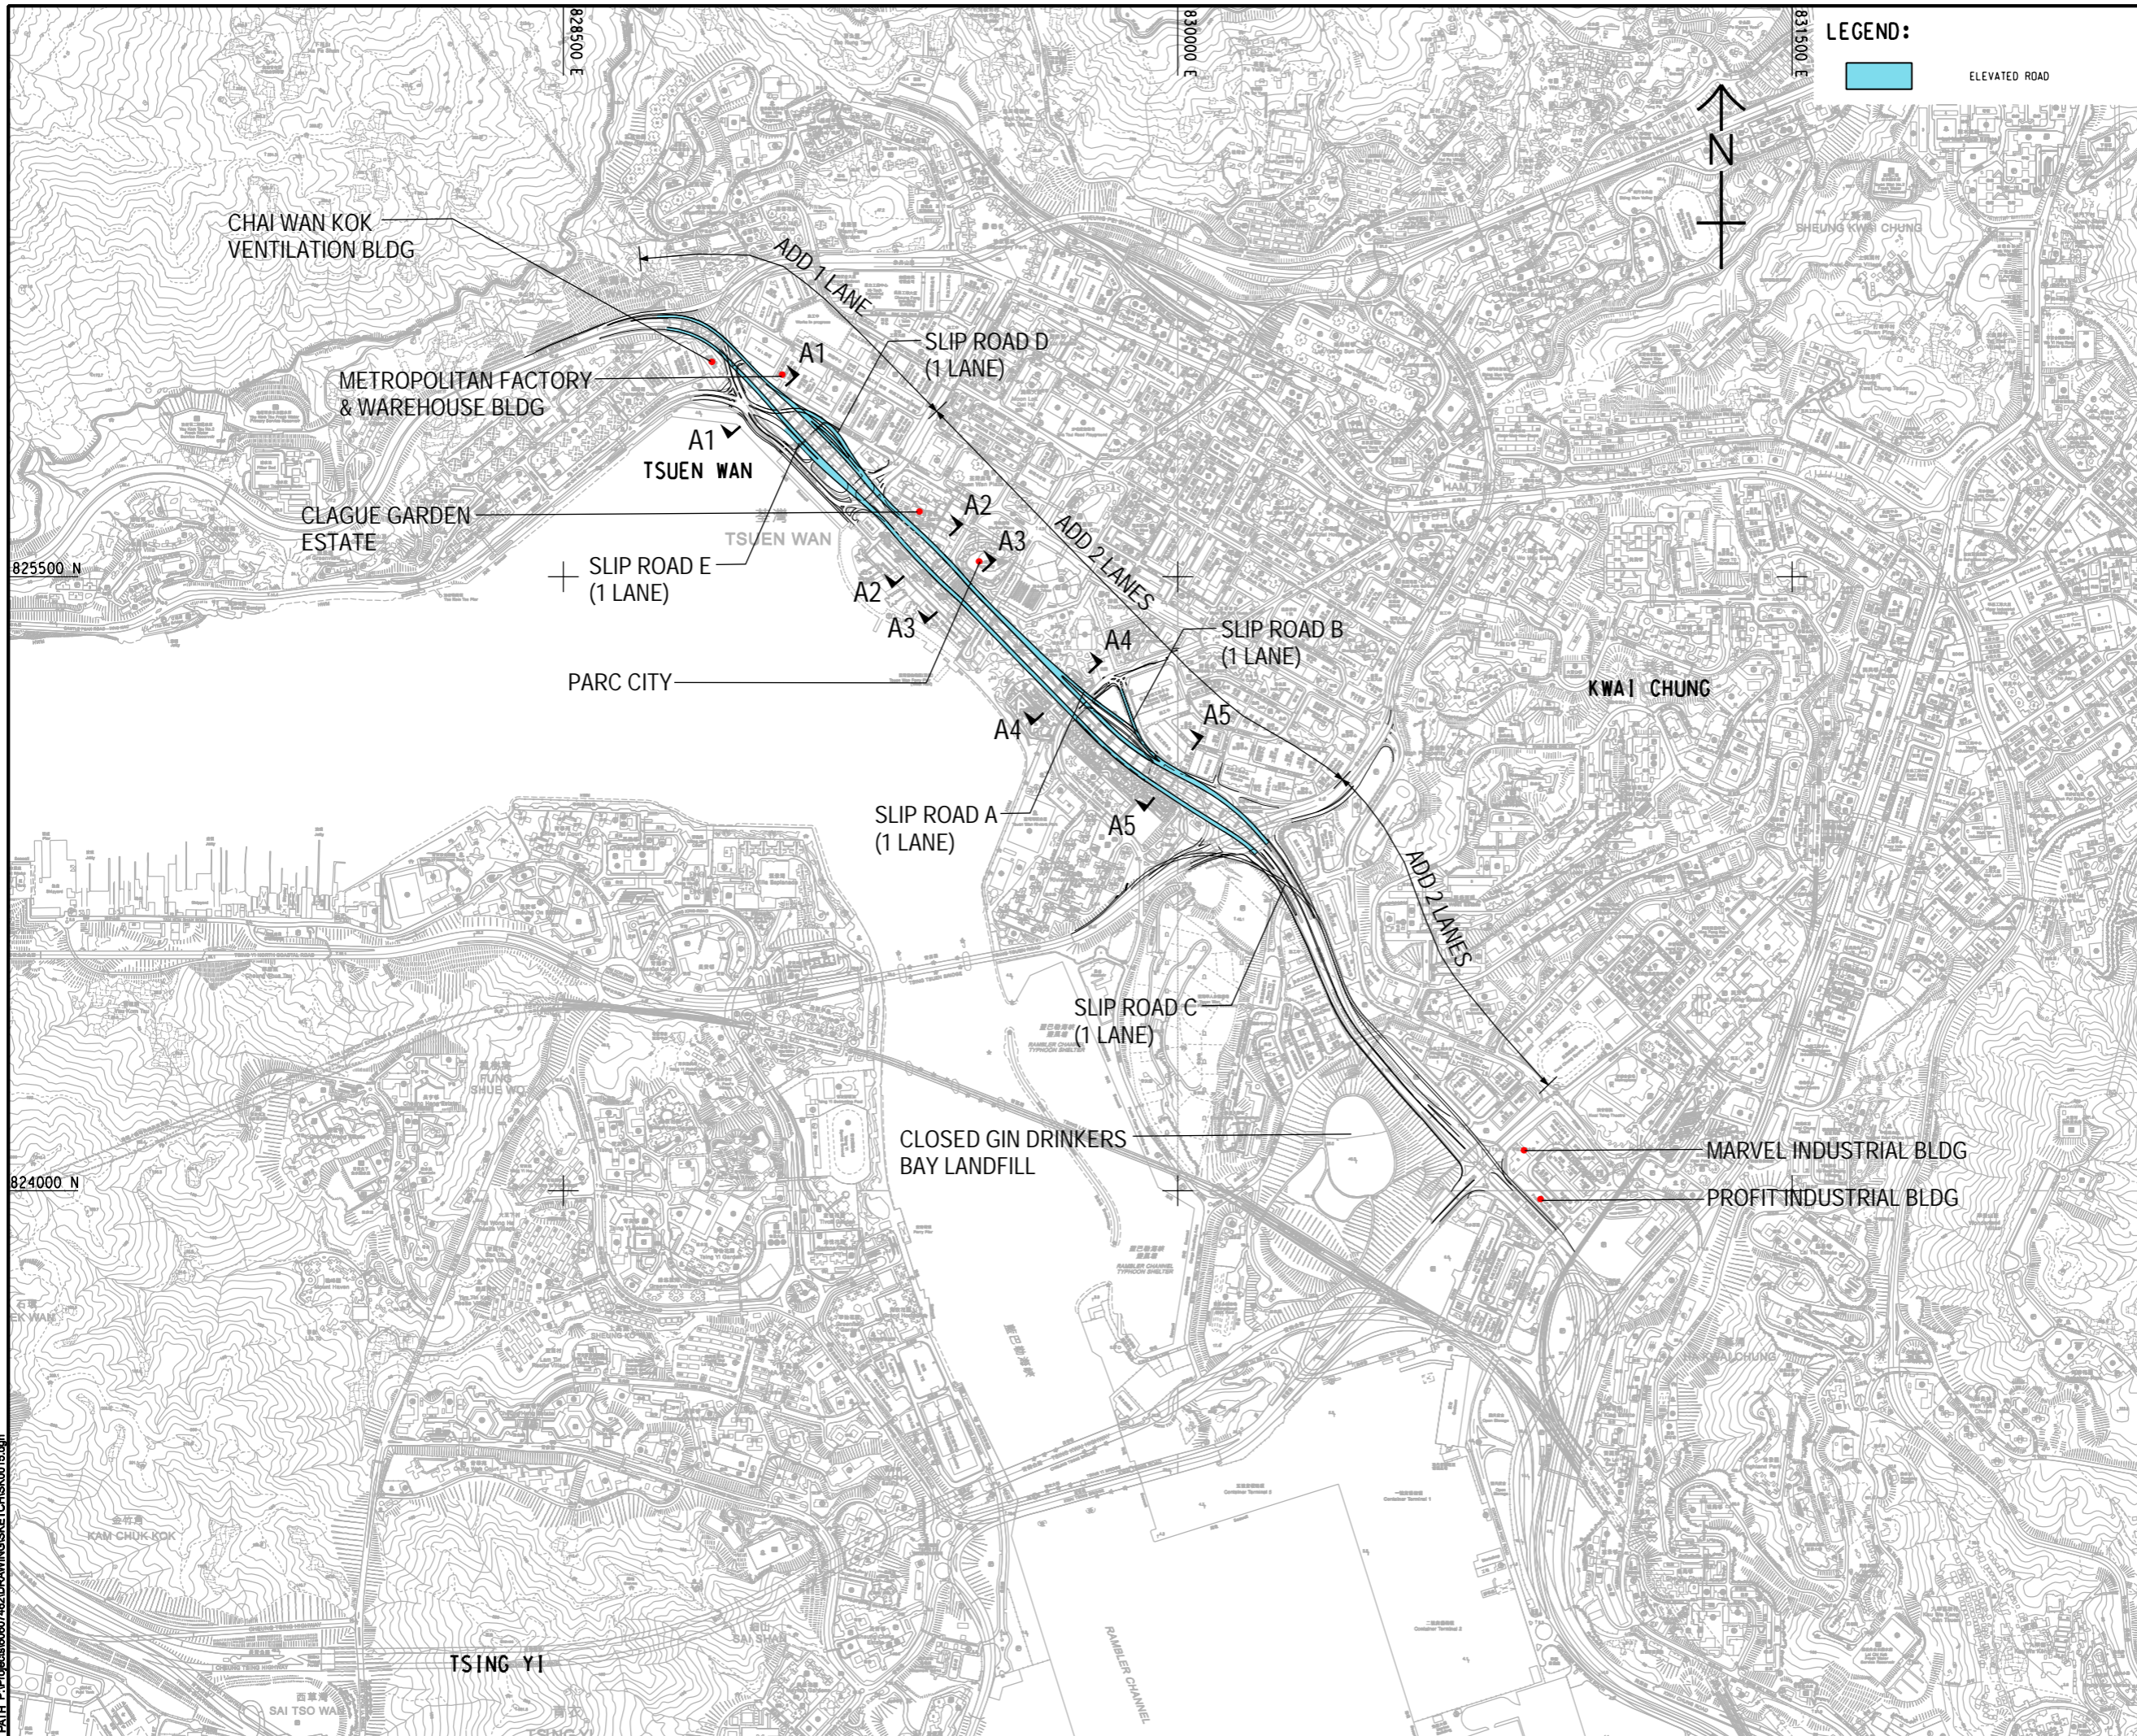

LEGEND:
 ELEVATED ROAD

AECOM

PROJECT
 項目
 WIDENING OF TSUEN WAN ROAD
 AND THE ASSOCIATED JUNCTION
 IMPROVEMENT WORKS

CLIENT
 業主
 路政署
 HIGHWAYS DEPARTMENT

CONSULTANT
 顧問公司
 AECOM Asia Company Ltd.
 www.aecom.com

SUB-CONSULTANTS
 分判工程師公司

ISSUE/REVISION
 修訂

IR	DATE	DESCRIPTION	CHK
修訂	日期	內容說明	核對

STATUS
 階段

SCALE
 比例
 A1 1: 7500

DIMENSION UNIT
 尺寸單位
 METRES

KEY PLAN
 索引圖

PROJECT NO.
 項目編號
 60607462

AGREEMENT NO.
 協議編號
 CE61/2018(HY)

SHEET TITLE
 圖紙名稱
 INITIAL SCHEME

SHEET NUMBER
 圖紙編號
 60607462/R27/FIGURE 2.2.1

This drawing has been prepared for the use of AECOM's client. It may not be used, modified, reproduced or relied upon by third parties, except as agreed by AECOM or as required by law. AECOM accepts no responsibility, and denies any liability whatsoever, for any party that uses or relies on this drawing without AECOM's express written consent. All measurements must be obtained from the master dimensions.