


ISO A1 594mm x 841mm
 Approved:
 Checked:
 Designer:
 Project Management Initials:

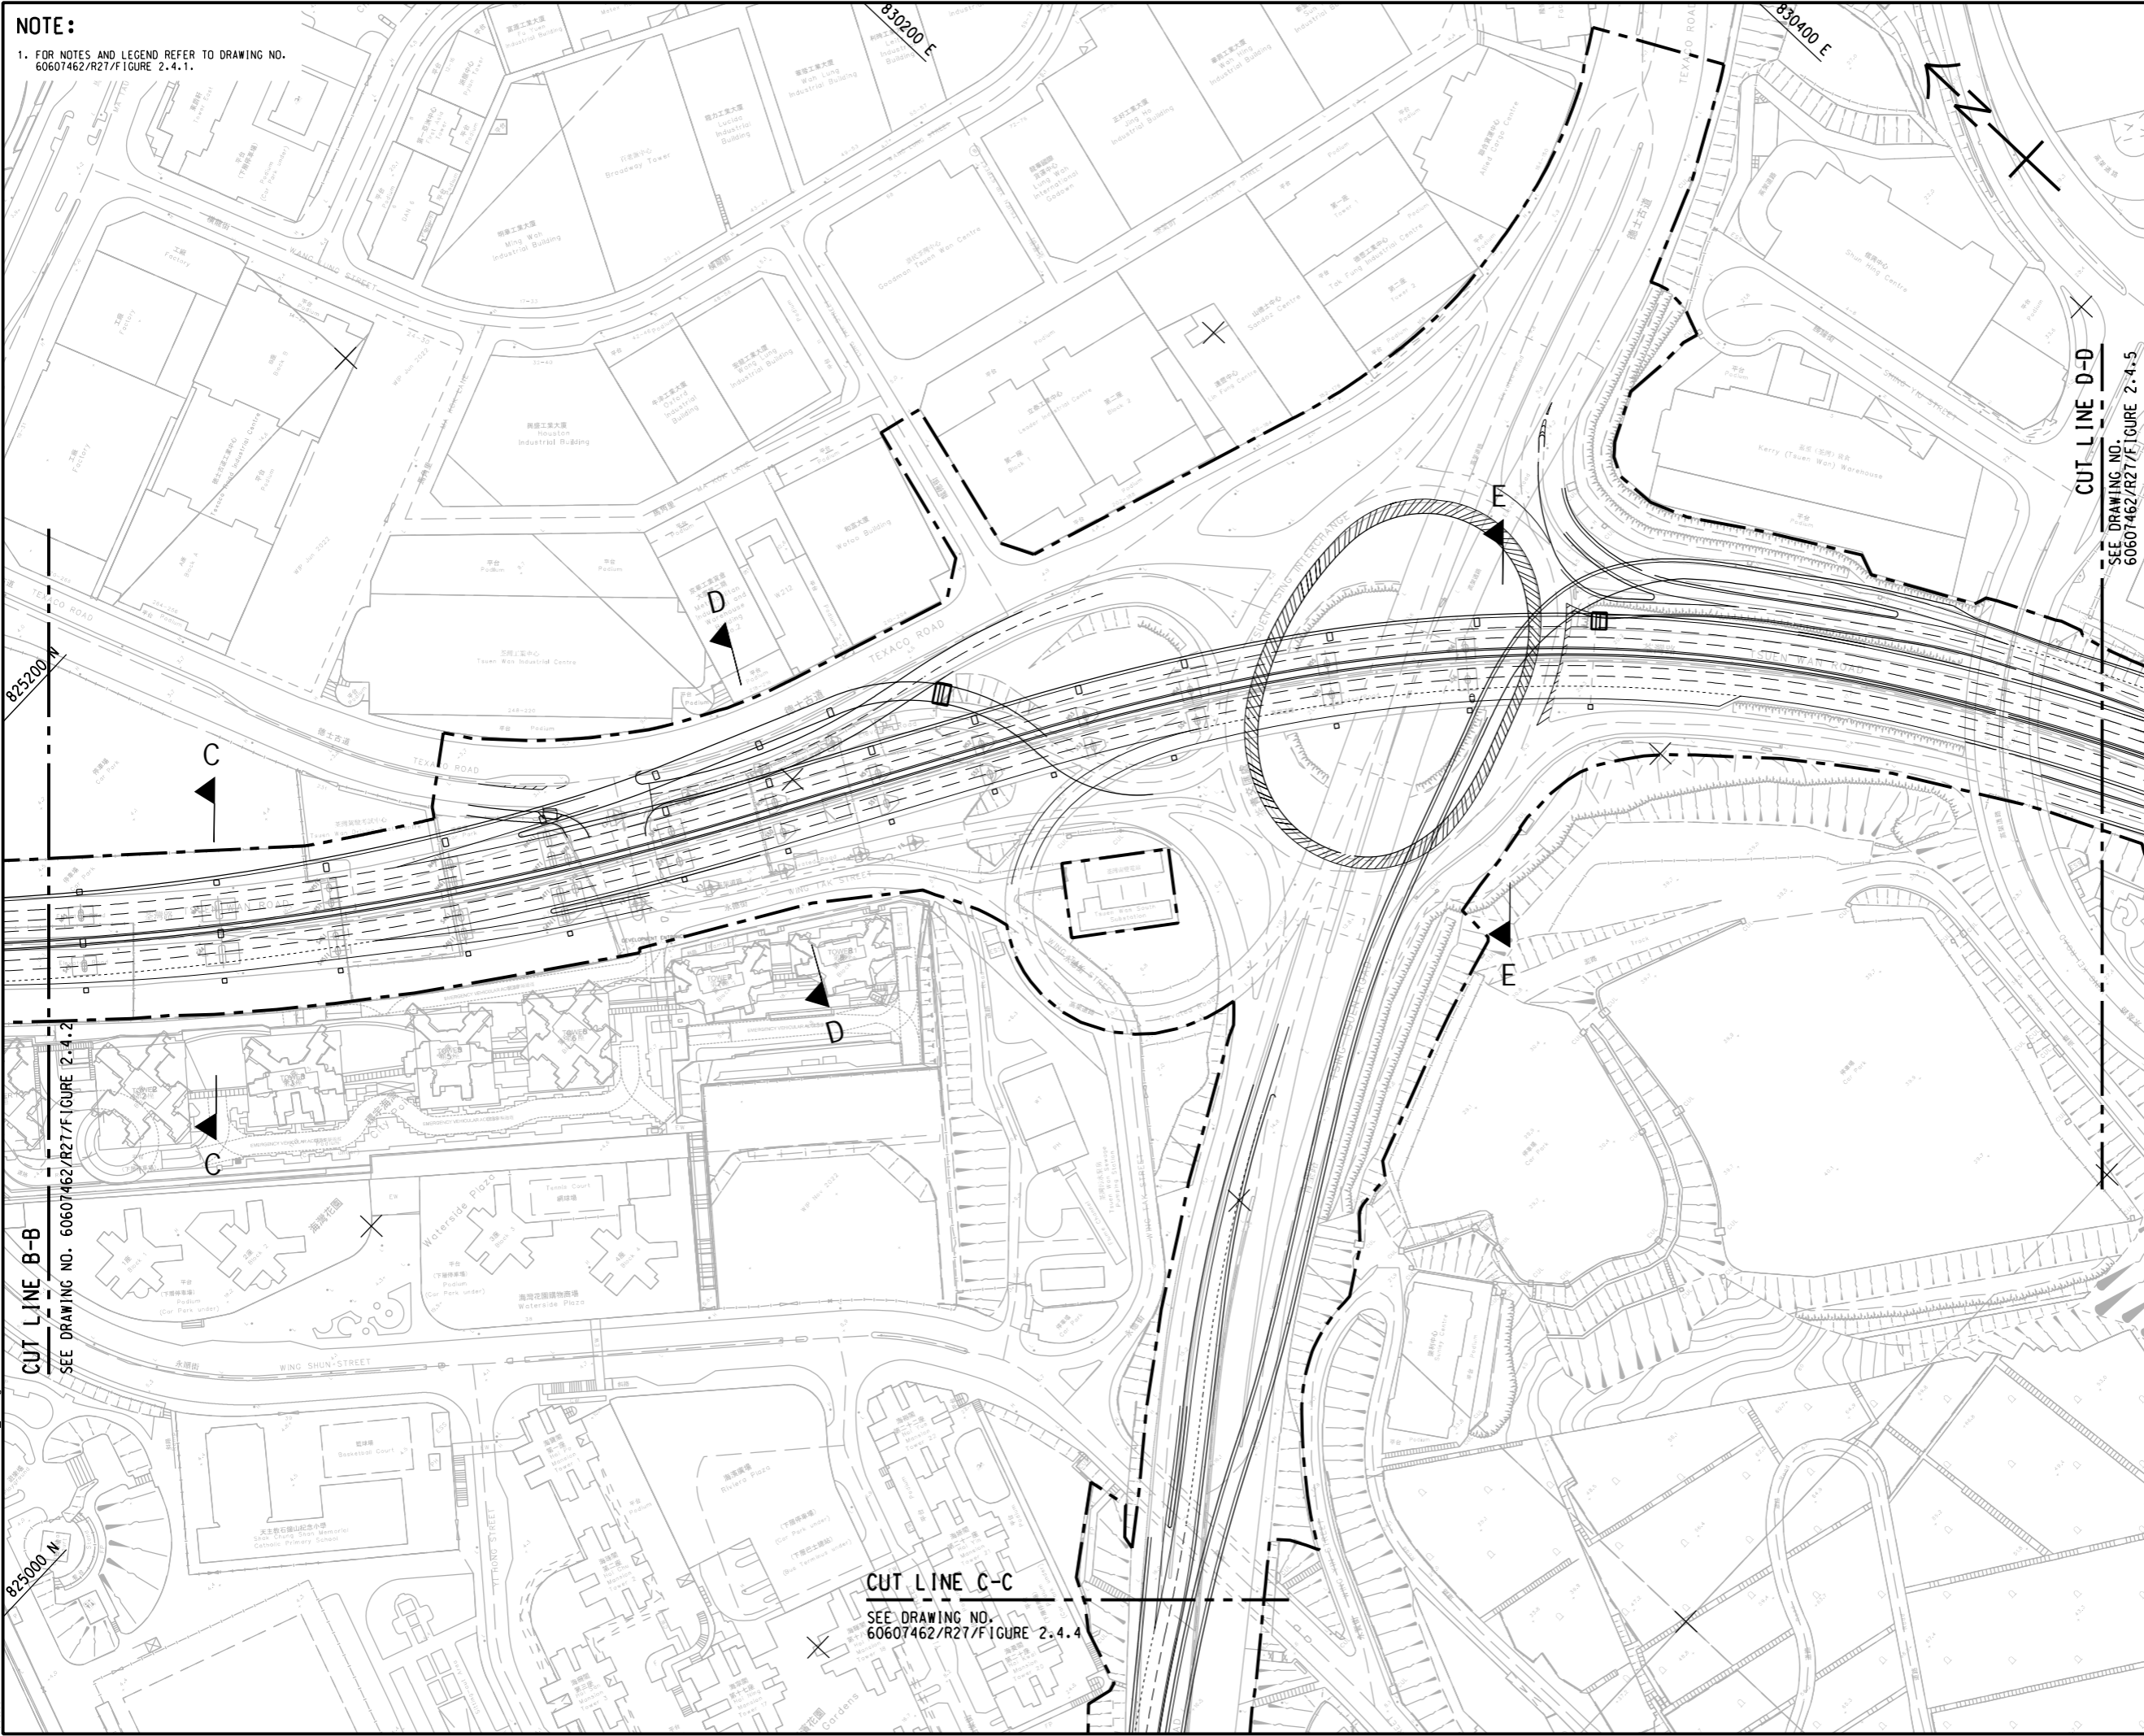


CUT LINE B-B
 SEE DRAWING NO. 60607462/R27/Figure 2.4.2


825000 N
 SEE DRAWING NO. 60607462/R27/Figure 2.4.3

CUT LINE C-C
 SEE DRAWING NO. 60607462/R27/Figure 2.4.4

CUT LINE D-D
 SEE DRAWING NO. 60607462/R27/Figure 2.4.5



PROJECT
 項目
WIDENING OF TSUEN WAN ROAD AND THE ASSOCIATED JUNCTION IMPROVEMENT WORKS

CLIENT
 業主

路政署 HIGHWAYS DEPARTMENT

CONSULTANT
 工程顧問公司
 AECOM Asia Company Ltd.
 www.aecom.com

SUB-CONSULTANTS
 分判工程顧問公司

ISSUE/REVISION
 修訂

I/R	DATE	DESCRIPTION	CHK.

STATUS
 狀況

SCALE
 比例

DIMENSION UNIT
 尺寸單位

A1 1: 1000 METRES

KEY PLAN
 索引圖

PROJECT NO.
 項目編號

60607462

AGREEMENT NO.
 協議編號

CE61/2018(HY)

SHEET TITLE
 圖紙名稱

GENERAL LAYOUT PLAN

SHEET NUMBER
 圖紙編號

60607462/R27/FIGURE 2.4.3

This drawing has been prepared for the use of AECOM's client. It may not be used, modified, reproduced or relied upon by third parties, except as required by law. AECOM accepts no responsibility, and disclaims any liability, whatsoever, for any part, that uses or relies on this drawing without AECOM's express written consent. All measurements must be obtained from the stated dimensions.

Plot File by: ZHANGWFS 2023/05
 PATH: P:\PROJECTS\60607462\DRAWING\REPORT\R27\F27_1633.dgn