


SECTION D - D

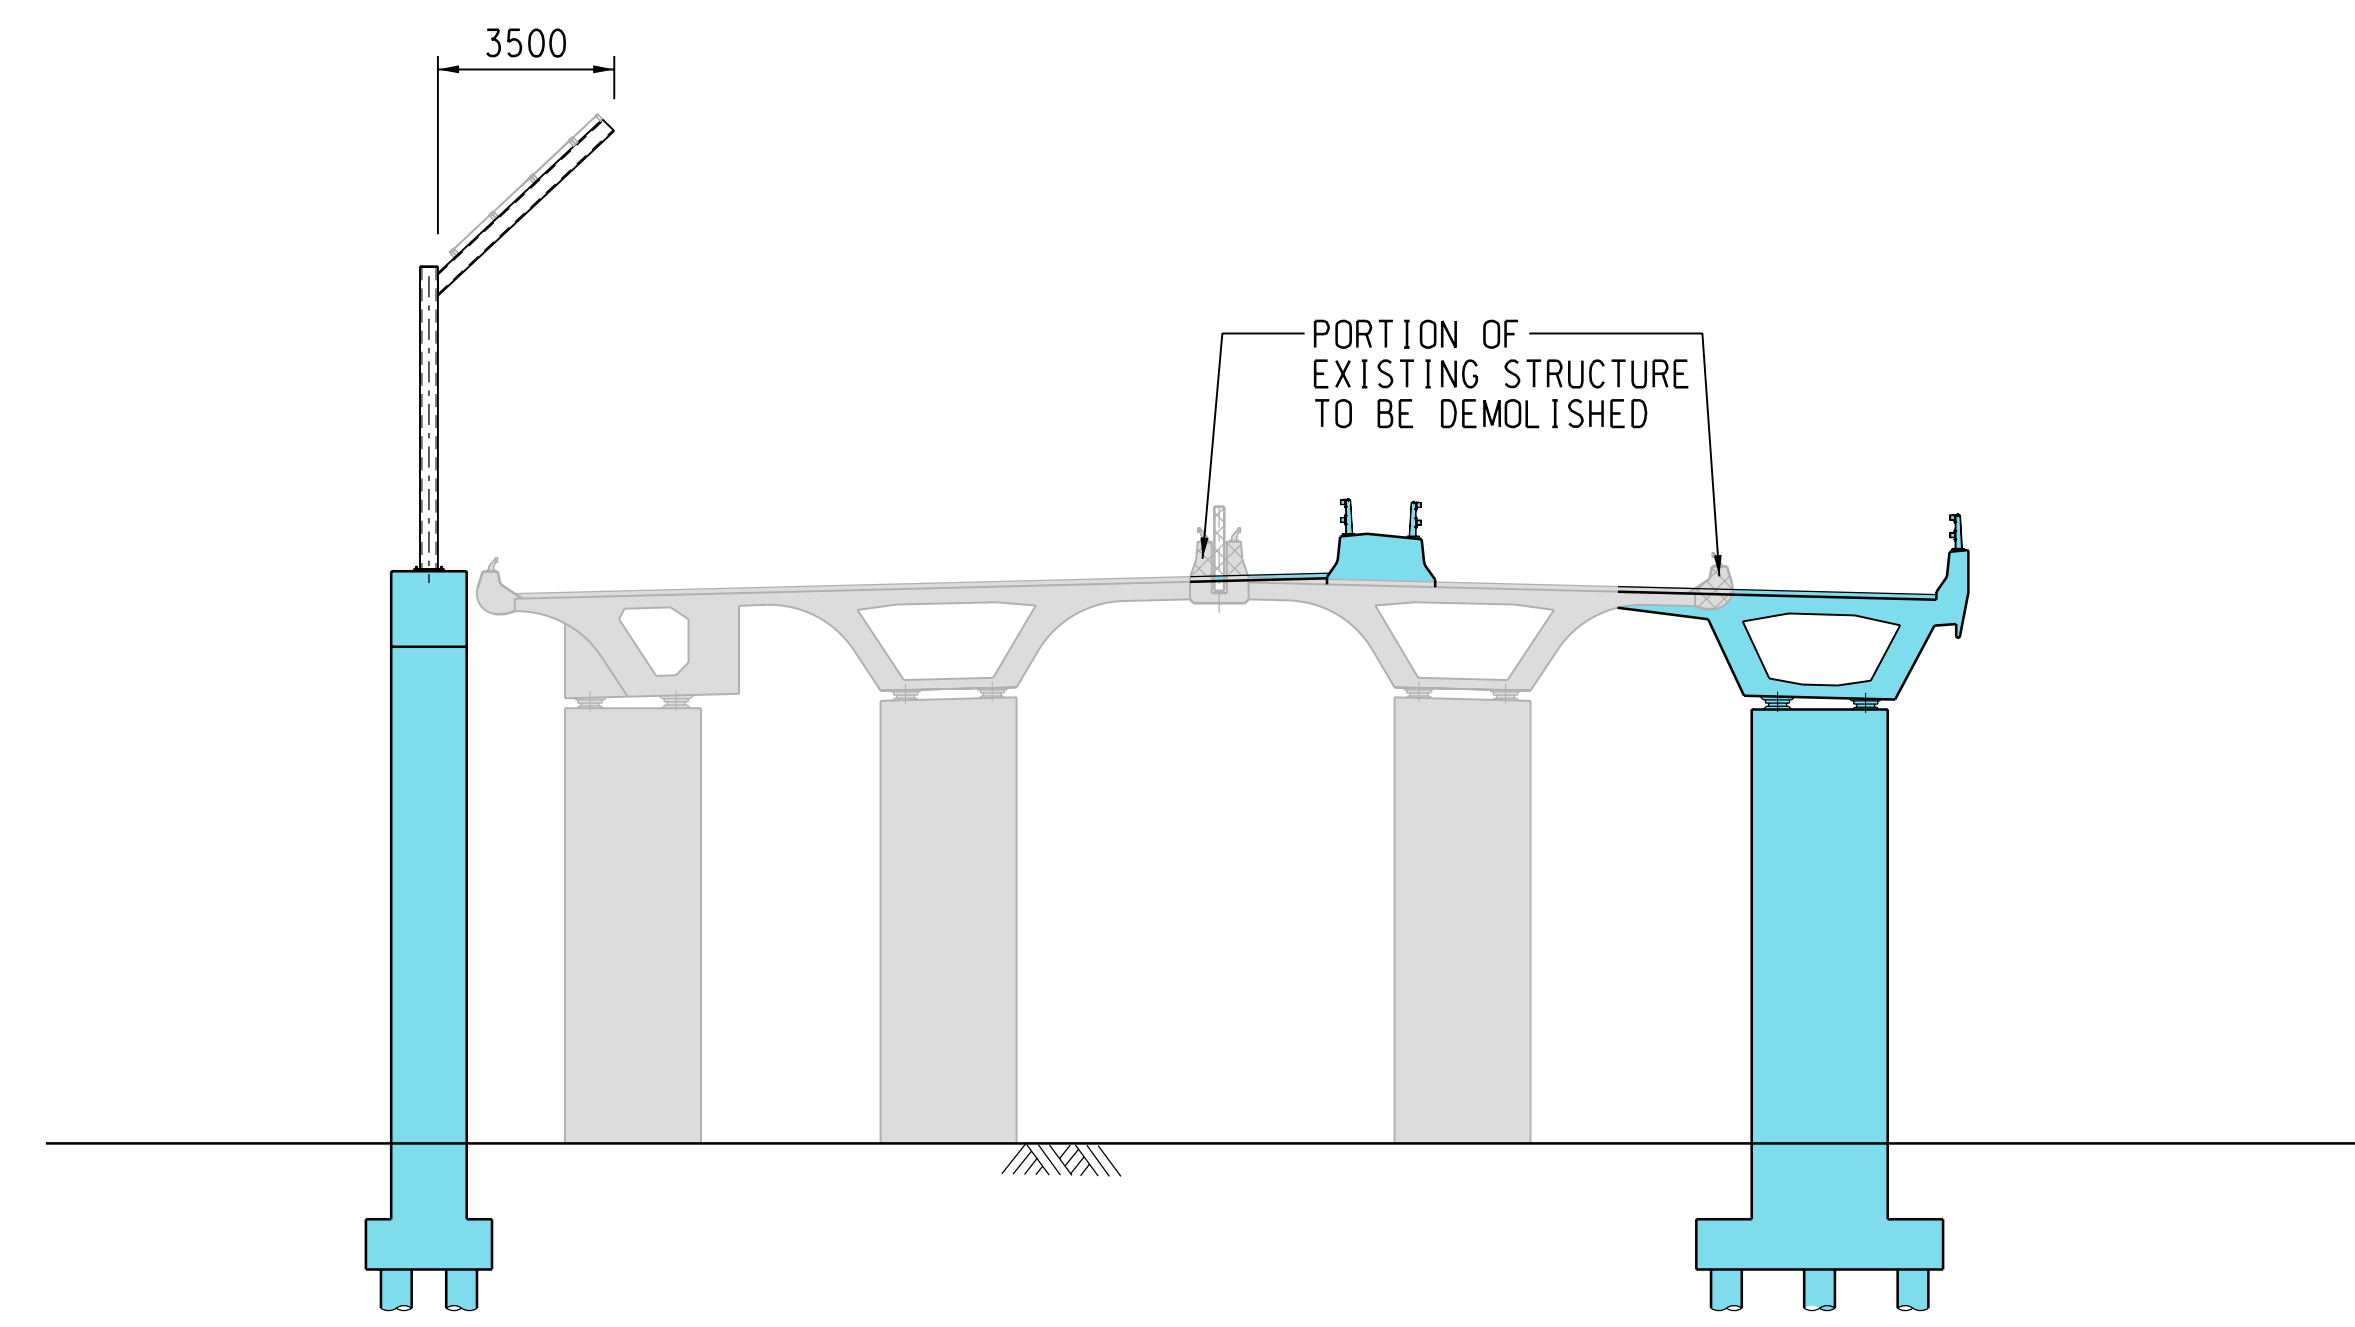

SECTION E - E

ISSUE/REVISION

I/R	DATE	DESCRIPTION	CHK.

STATUS

SCALE

A1 1 : 50

DIMENSION UNIT

MILLIMETRES

KEY PLAN

PROJECT NO.

60607462

AGREEMENT NO.

CE61/2018(HY)

SHEET TITLE

CROSS SECTIONS

SHEET NUMBER

60607462/R27/FIGURE 2.4.9

This drawing has been prepared for the use of AECOM's client. It may not be used, modified, reproduced or relied upon by third parties, except as agreed by AECOM or as required by law. AECOM accepts no responsibility, and denies any liability whatsoever, to any party that uses or relies on this drawing without AECOM's express written consent. Do not scale this document. All measurements must be obtained from the stated dimensions.