


ISO A1 594mm x 841mm
 Approved:
 Checked:
 Designer:
 Project Management Initials:
 825500 N
 824000 N
 PLOT FILE BY: ZHANG WRS 2023/01/12
 PATH: P:\PROJECTS\6067462\DRAWING\REPORT\R27\R27_122.dgn

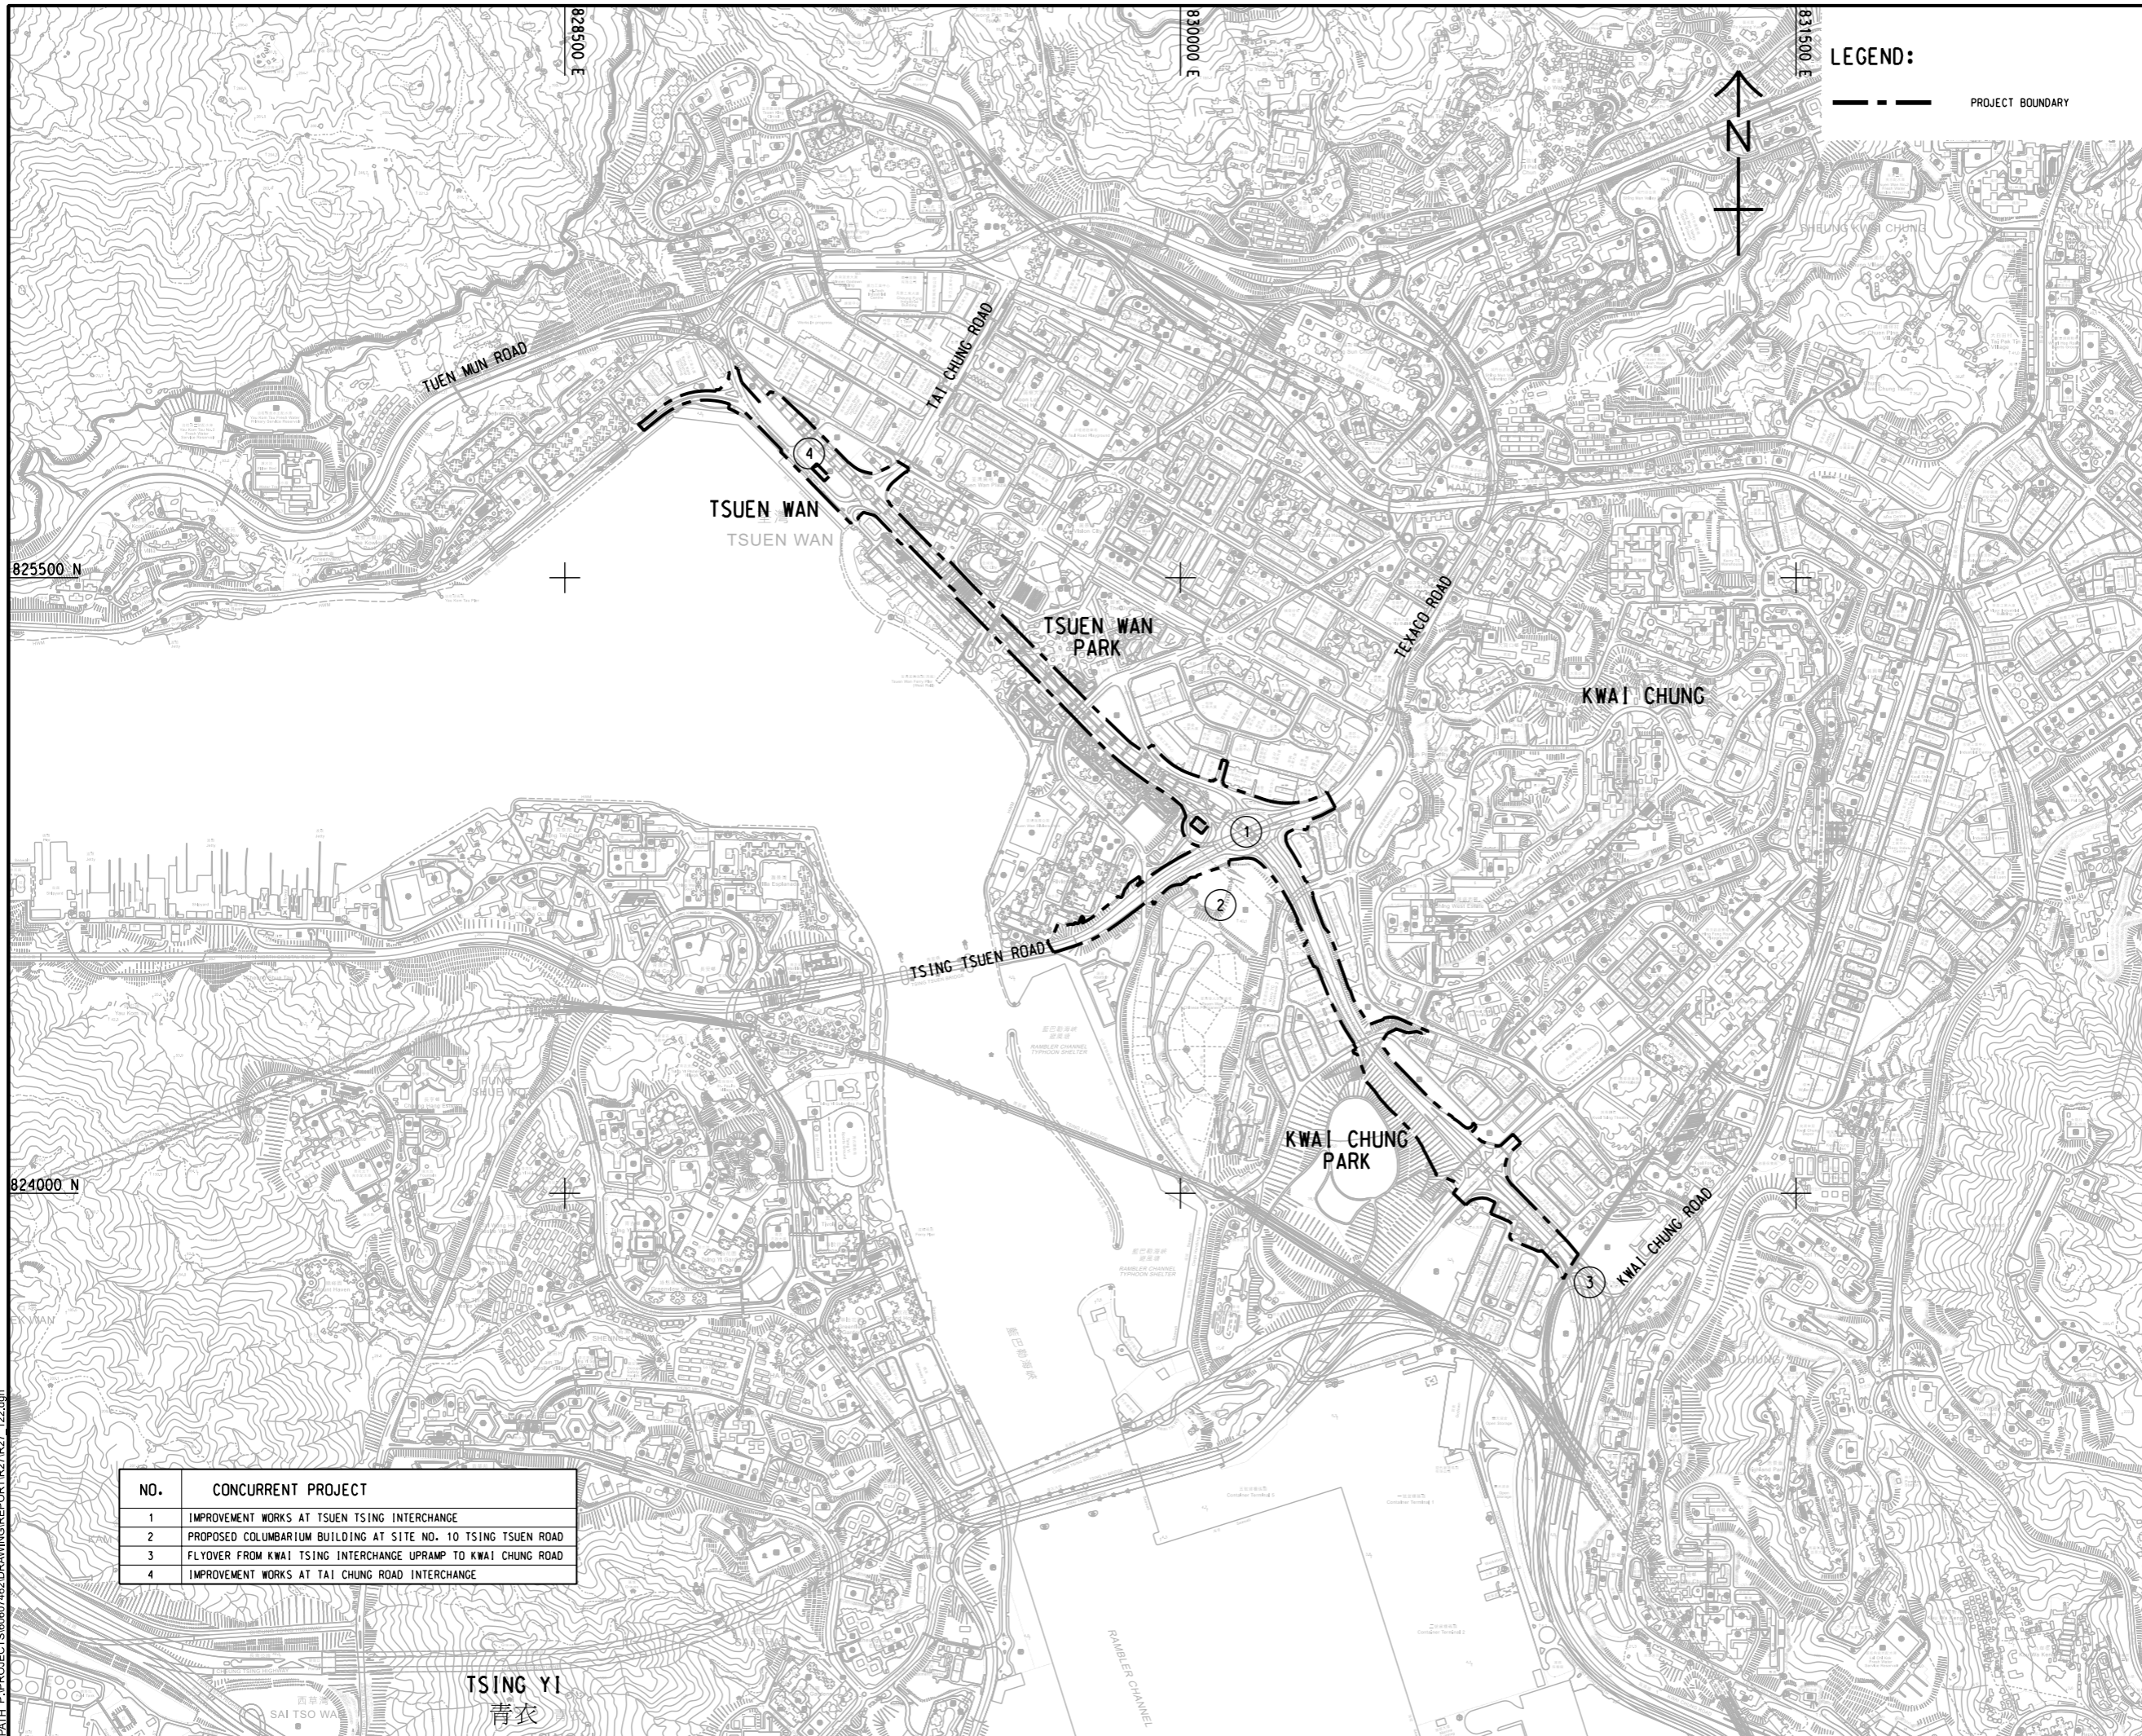

| NO. | CONCURRENT PROJECT |
|-----|-----------------------------------------------------------------|
| 1 | IMPROVEMENT WORKS AT TSUEN TSING INTERCHANGE |
| 2 | PROPOSED COLUMBARIUM BUILDING AT SITE NO. 10 TSING TSUEN ROAD |
| 3 | FLYOVER FROM KWA I TSING INTERCHANGE UPRAMP TO KWA I CHUNG ROAD |
| 4 | IMPROVEMENT WORKS AT TAI CHUNG ROAD INTERCHANGE |

AECOM

PROJECT
 項目
WIDENING OF TSUEN WAN ROAD AND THE ASSOCIATED JUNCTION IMPROVEMENT WORKS

CLIENT
 客戶
 **路政署 HIGHWAYS DEPARTMENT**

CONSULTANT
 顧問公司
 AECOM Asia Company Ltd.
 www.aecom.com

SUB-CONSULTANTS
 分判工程師公司

ISSUE/REVISION
 修訂

| I/R | DATE | DESCRIPTION | CHK. |
|-----|------|-------------|------|
| | | | |
| | | | |
| | | | |
| | | | |

STATUS
 狀態

SCALE
 比例尺
 A1 1:7500

DIMENSION UNIT
 量度單位
 METRES

KEY PLAN
 索引圖

PROJECT NO.
 項目編號
 60607462

AGREEMENT NO.
 協議編號
 CE61/2018(HY)

SHEET TITLE
 圖紙標題
 LOCATION OF THE CONCURRENT PROJECT

SHEET NUMBER
 圖紙編號
 60607462/R27/FIGURE 2.5

This drawing has been prepared for the use of AECOM's client. It may not be used, modified, reproduced or relied upon by third parties, except as agreed by AECOM or as required by law. AECOM accepts no responsibility, and disclaims any liability whatsoever, to any party that uses or relies on this drawing without AECOM's express written consent. All measurements must be obtained from the master dimensions.