


ISO A1 594mm x 841mm
 Approved:
 Checked:
 Designer:
 Project Management Initials:

NOTE:
 1. THIS DRAWING TO BE READ IN CONJUNCTION WITH DRAWING NOS. 60607462/R27/FIGURE 3.12a TO FIGURE 3.12b.

- LEGEND:**
- PROJECT BOUNDARY
 - 500m STUDY AREA
 - N1 - 6.5m HIGH NOISE BARRIER WITH 3.5m CANTILEVER (45 DEGREE)
 - N2 - 4.5m HIGH NOISE BARRIER
 - SEMI-ENCLOSURE WITH ENCLOSED SIDE COLORED RED
 - FULL ENCLOSURE
 - 3.5m CANTILEVER ARM
 - REPRESENTATIVE AIR SENSITIVE RECEIVERS
 - PATH GRIDS
 - 60 - CONTOUR
 - 40 - CONTOUR EXCEED CONCENTRATION LIMIT

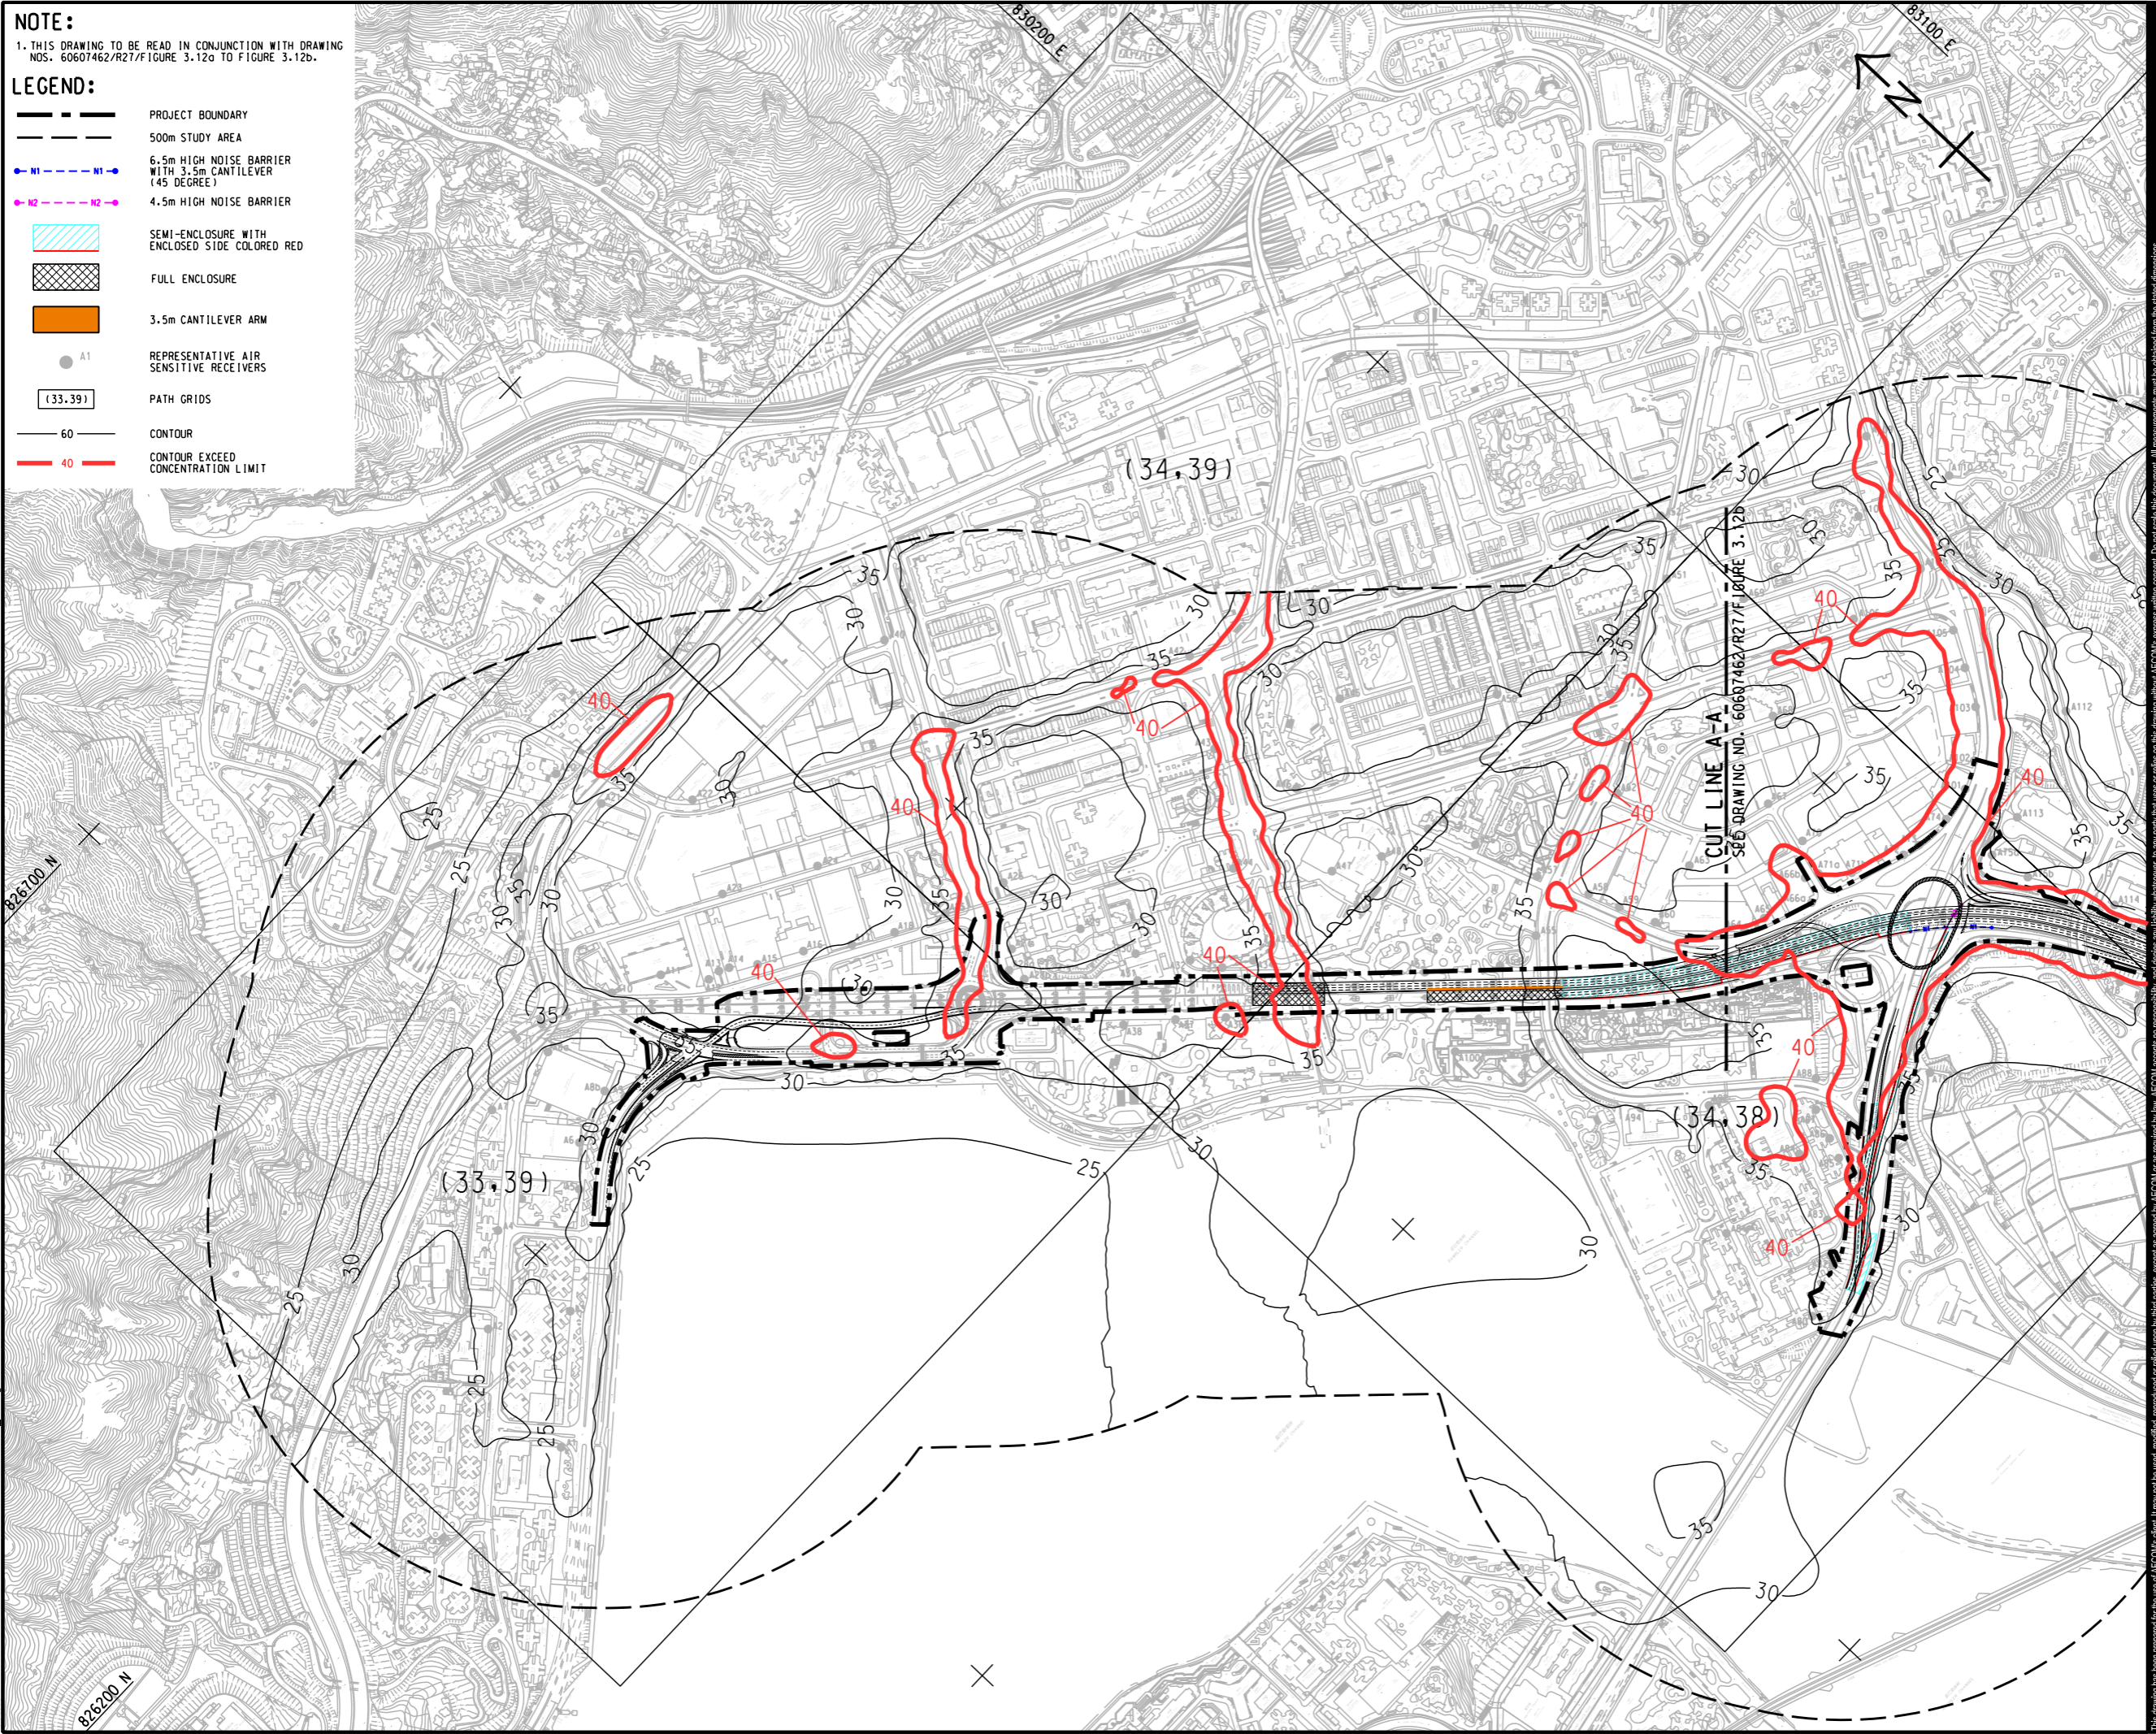

PROJECT
 WIDENING OF TSUEN WAN ROAD AND THE ASSOCIATED JUNCTION IMPROVEMENT WORKS

CLIENT
 路政署
 HIGHWAYS DEPARTMENT

CONSULTANT
 AECOM Asia Company Ltd.
 www.aecom.com


SUB-CONSULTANTS

ISSUE/REVISION

I/R	DATE	DESCRIPTION	CHK.

STATUS

SCALE **DIMENSION UNIT**
 A3 1 : 8000 METRES
 KEY PLAN A3 1 : 200000

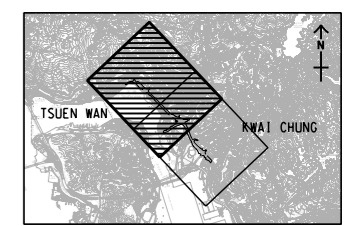

PROJECT NO. **AGREEMENT NO.**
 60607462 CE61/2018(HY)

SHEET TITLE
 CONTOURS OF CUMULATIVE ANNUAL AVERAGED NO2 CONCENTRATION (µg/m³) AT 1.5mAG DURING OPERATION PHASE

SHEET NUMBER
 60607462/R27/FIGURE 3.12a

This drawing has been prepared for the use of AECOM's client. It may not be used, modified, reproduced or relied upon by third parties, except as agreed by AECOM or as required by law. AECOM accepts no responsibility, and disclaims any liability whatsoever, for any party that assesses or relies on this drawing without AECOM's express written consent. All measurements must be obtained from the stated dimensions.

Plot File by: GongH1
 2023/08/14
 PATH P:\PROJECTS\60607462\DRAWING\REPORT\R27_320.dgn