


ISO A1 594mm x 841mm
 Approved:
 Checked:
 Designer:
 Project Management Initials:
 6/14/2023
 PATH P:\PROJECTS\60607462\DRAWING\REPORT\R27\F27_302.dgn

NOTE:

1. THIS DRAWING TO BE READ IN CONJUNCTION WITH DRAWING NOS. 60607462/R27/F FIGURE 3.2a TO FIGURE 3.2d.

LEGEND:

- SITE BOUNDARY
- 500m STUDY AREA
- REPRESENTATIVE AIR SENSITIVE RECEIVERS

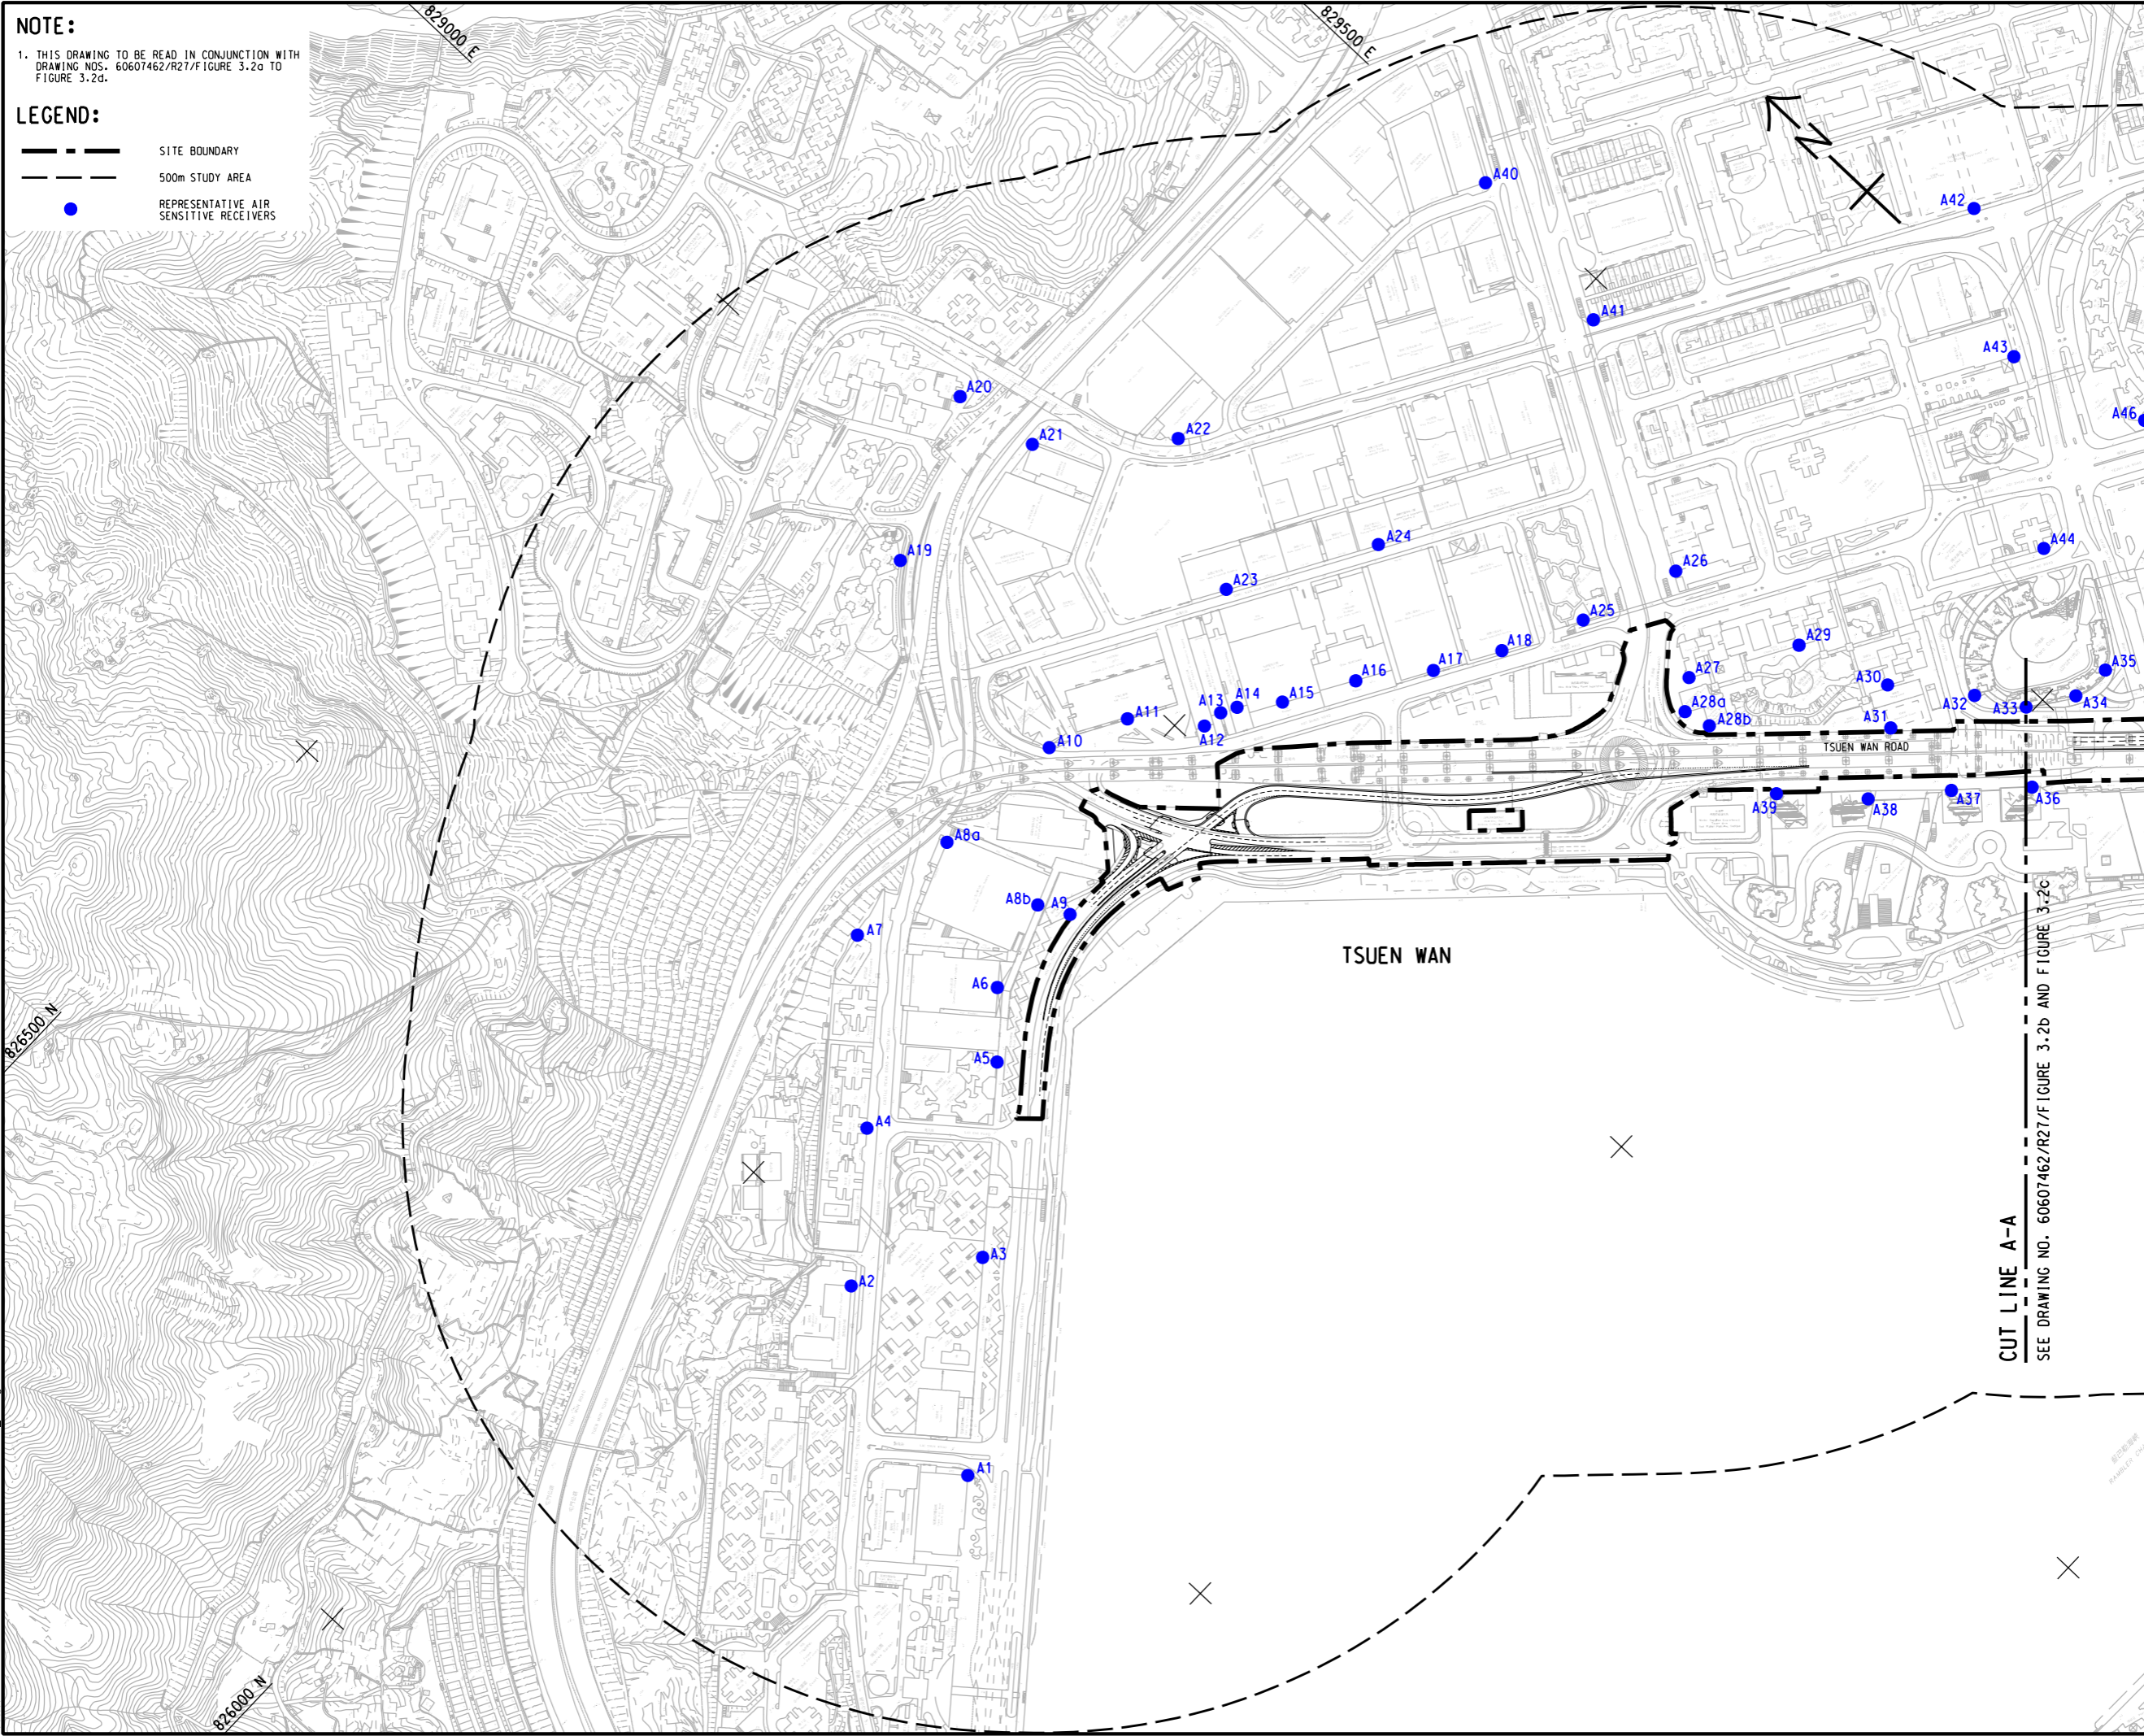

PROJECT
 項目
 WIDENING OF TSUEN WAN ROAD AND THE ASSOCIATED JUNCTION IMPROVEMENT WORKS

CLIENT
 業主
 路政署
 HIGHWAYS DEPARTMENT

CONSULTANT
 工程顧問公司
 AECOM Asia Company Ltd.
 www.aecom.com

SUB-CONSULTANTS
 分判工程顧問公司

ISSUE/REVISION
 修訂

I/R	DATE	DESCRIPTION	CHK.
修訂	日期	修訂內容	核對


STATUS
 狀態

SCALE
 比例尺

DIMENSION UNIT
 尺寸單位

A3 1 : 5000 METRES

KEY PLAN A3 1 : 150000

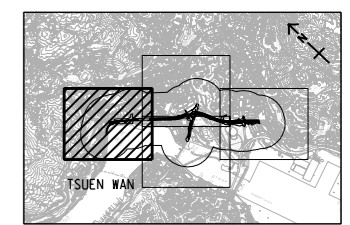

PROJECT NO.
 項目編號
 60607462

AGREEMENT NO.
 協議編號
 CE61/2018(HY)

SHEET TITLE
 圖紙名稱
 LOCATIONS OF REPRESENTATIVE AIR SENSITIVE RECEIVERS

SHEET NUMBER
 圖紙編號
 60607462/R27/FIGURE 3.2a

SHEET 1 OF 4

This drawing has been prepared for the use of AECOM's client. It may not be used, modified, reproduced or relied upon by third parties, except as agreed by AECOM or as required by law. AECOM accepts no responsibility, and disclaims any liability whatsoever, for any part, that is used or relied on in this drawing without AECOM's express written consent. All measurements must be obtained from the stated dimensions.