


ISO A1 594mm x 841mm
 Approved:
 Checked:
 Designer:
 Project Management Initials:

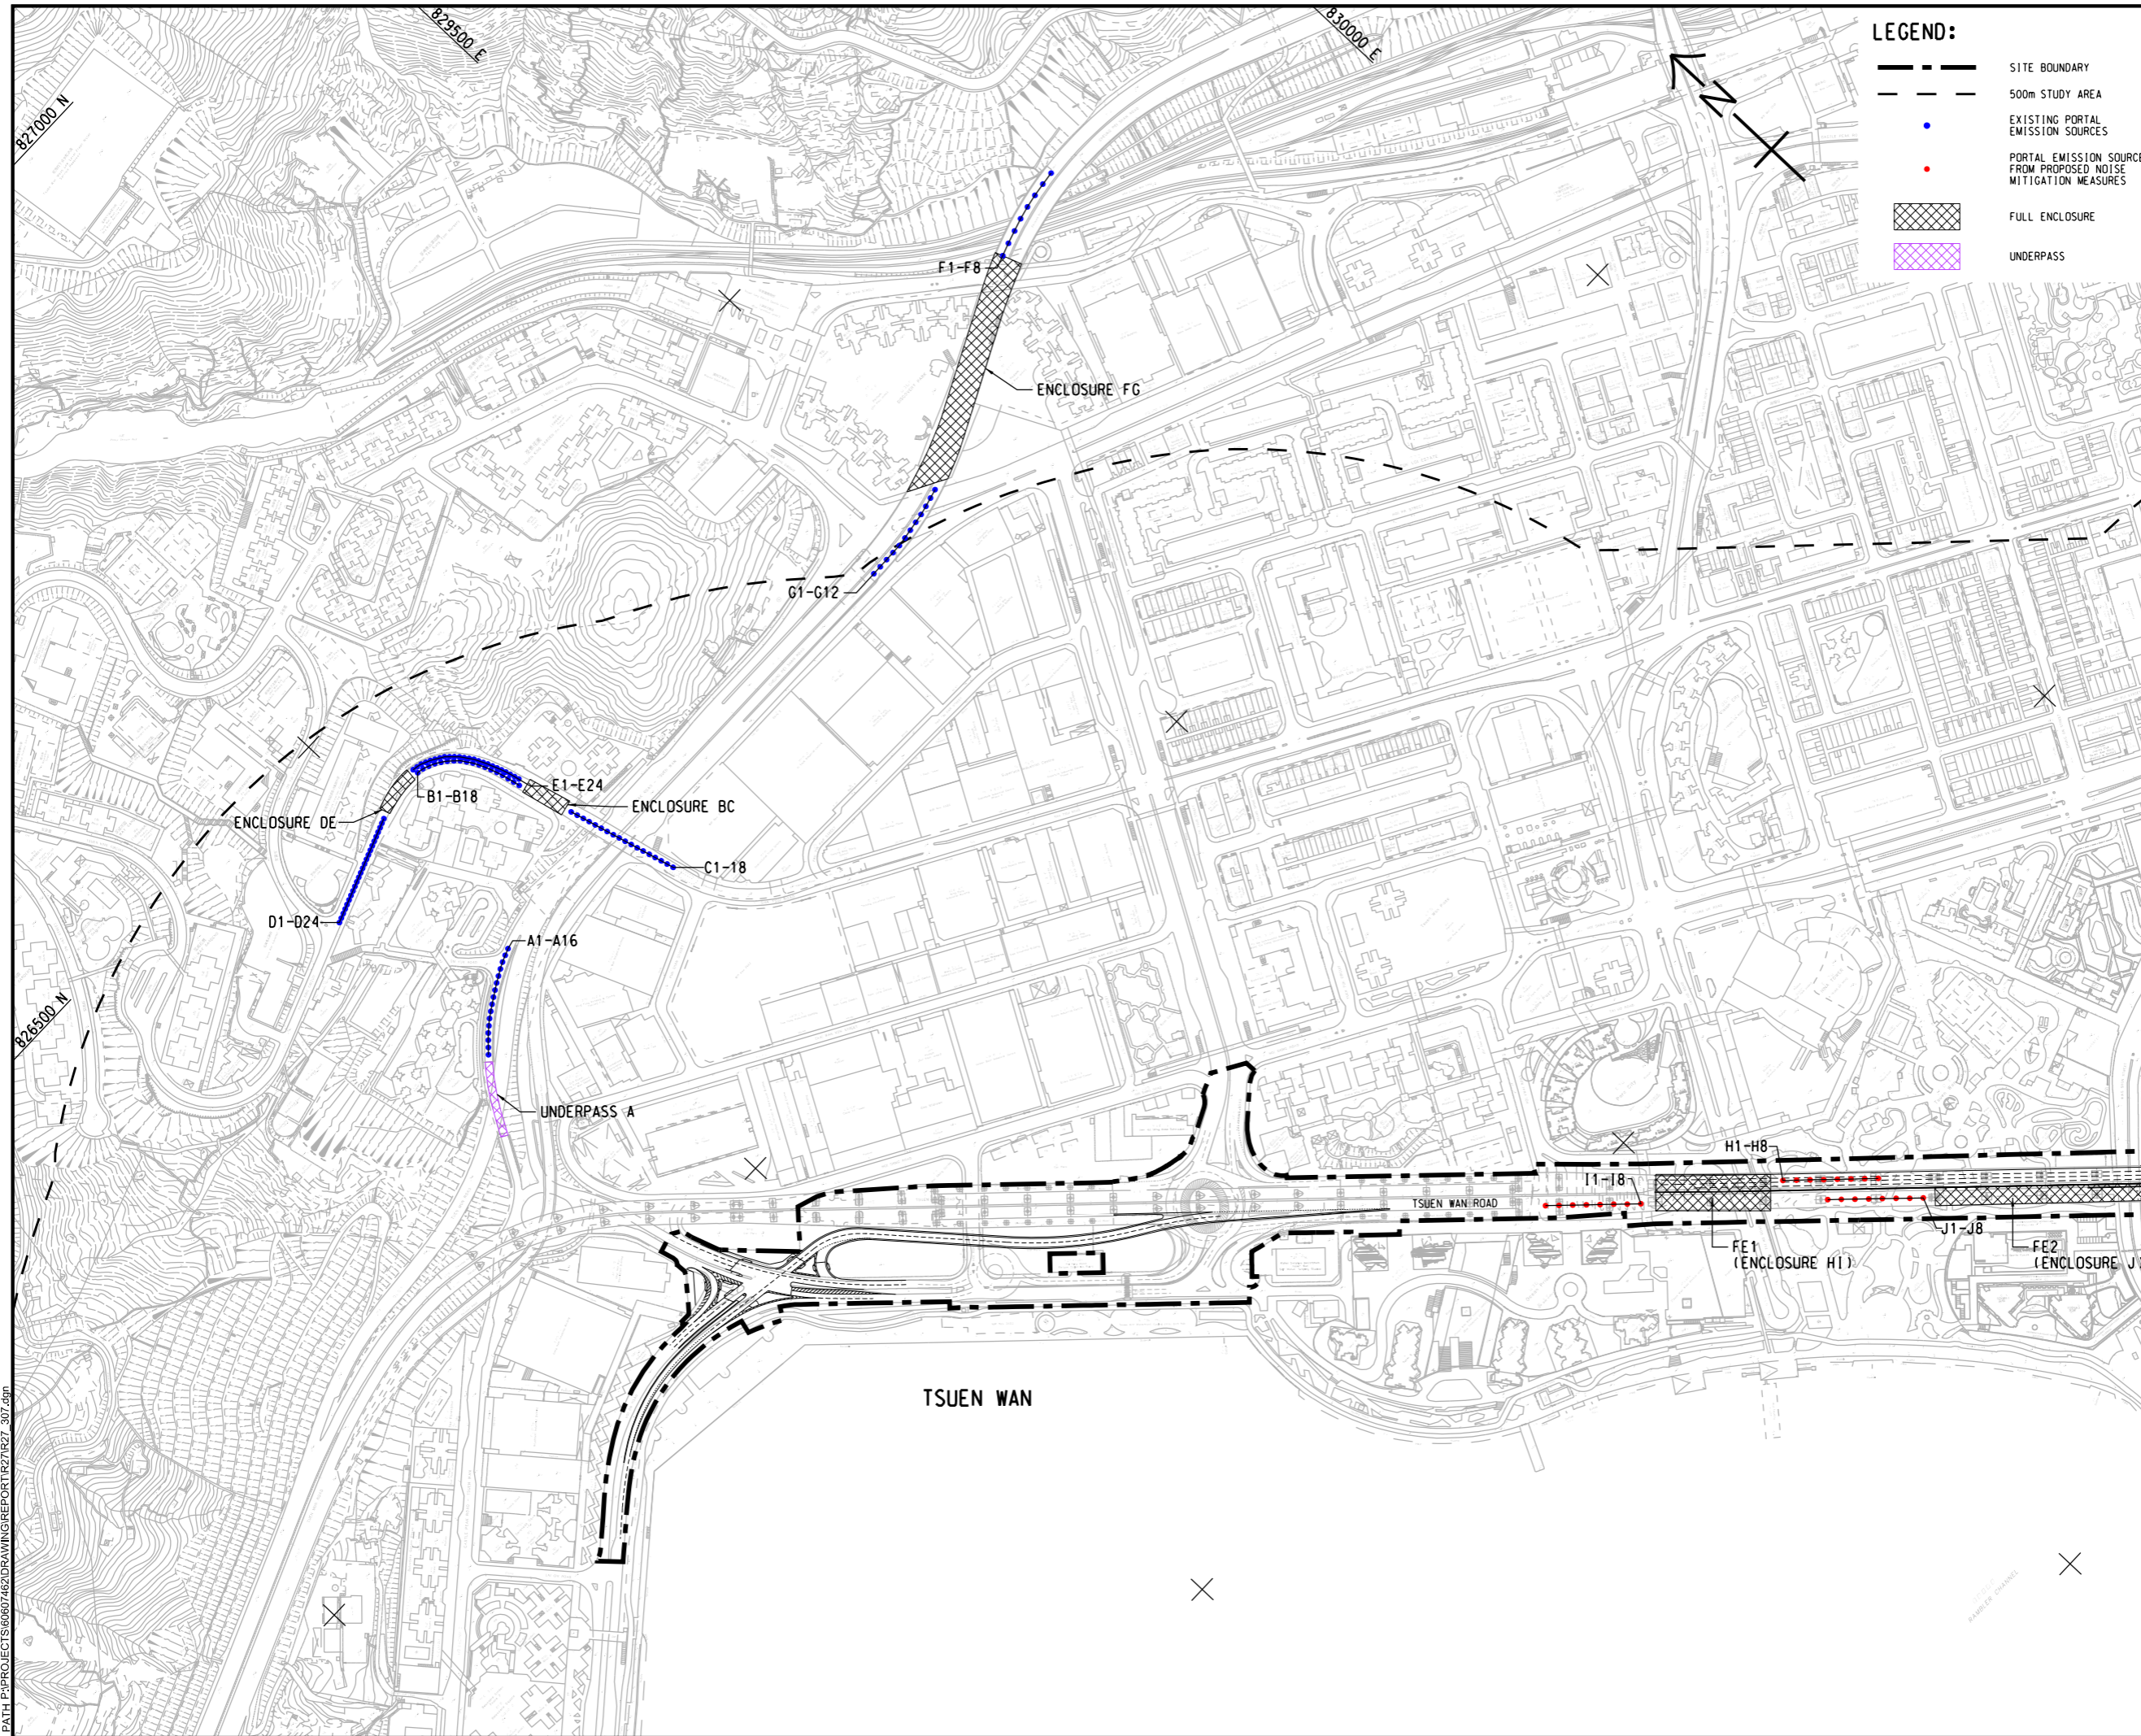

LEGEND:

- SITE BOUNDARY
- - - 500m STUDY AREA
- EXISTING PORTAL EMISSION SOURCES
- PORTAL EMISSION SOURCES FROM PROPOSED NOISE MITIGATION MEASURES
- ▨ FULL ENCLOSURE
- ▨ UNDERPASS

AECOM

PROJECT
 WIDENING OF TSUEN WAN ROAD AND THE ASSOCIATED JUNCTION IMPROVEMENT WORKS

CLIENT
 路政署
 HIGHWAYS DEPARTMENT

CONSULTANT
 AECOM Asia Company Ltd.
 www.aecom.com

SUB-CONSULTANTS
 分理工程師有限公司

ISSUE/REVISION

NO.	DATE	DESCRIPTION	CHK.

STATUS
 待批

SCALE
 1:5000

DIMENSION UNIT
 METRES

KEY PLAN
 索引图

PROJECT NO.
 60607462

AGREEMENT NO.
 CE61/2018(HY)

SHEET TITLE
 LOCATIONS OF PORTAL EMISSIONS

SHEET NUMBER
 60607462/R27/FIGURE 3.5

Plot File by: HuangT1 7/24/2023
 PATH P:\PROJECTS\60607462\DRAWING\REPORT\R27\R27_307.dgn

This drawing has been prepared for the use of AECOM's client. It may not be used, modified, reproduced or relied upon by third parties, except as agreed by AECOM or as required by law. AECOM accepts no responsibility, and does not warrant, for any part that uses or relies on this drawing without AECOM's express written consent. Do not scale this document. All measurements must be obtained from the stated dimensions.