


ISO A1 594mm x 841mm
 Approved:
 Checked:
 Designer:
 Project Management Initials:

NOTE:
 1. THIS DRAWING TO BE READ IN CONJUNCTION WITH DRAWING NOS. 60607462/R27/F FIGURE 3.8a TO FIGURE 3.8d.

LEGEND:

- PROJECT BOUNDARY
- 500m STUDY AREA
- 6.5m HIGH NOISE BARRIER WITH 3.5m CANTILEVER (45 DEGREE)
- 4.5m HIGH NOISE BARRIER
- SEMI-ENCLOSURE WITH ENCLOSED SIDE COLORED RED
- FULL ENCLOSURE
- 3.5m CANTILEVER ARM
- REPRESENTATIVE AIR SENSITIVE RECEIVERS
- PATH GRIDS
- CONTOUR

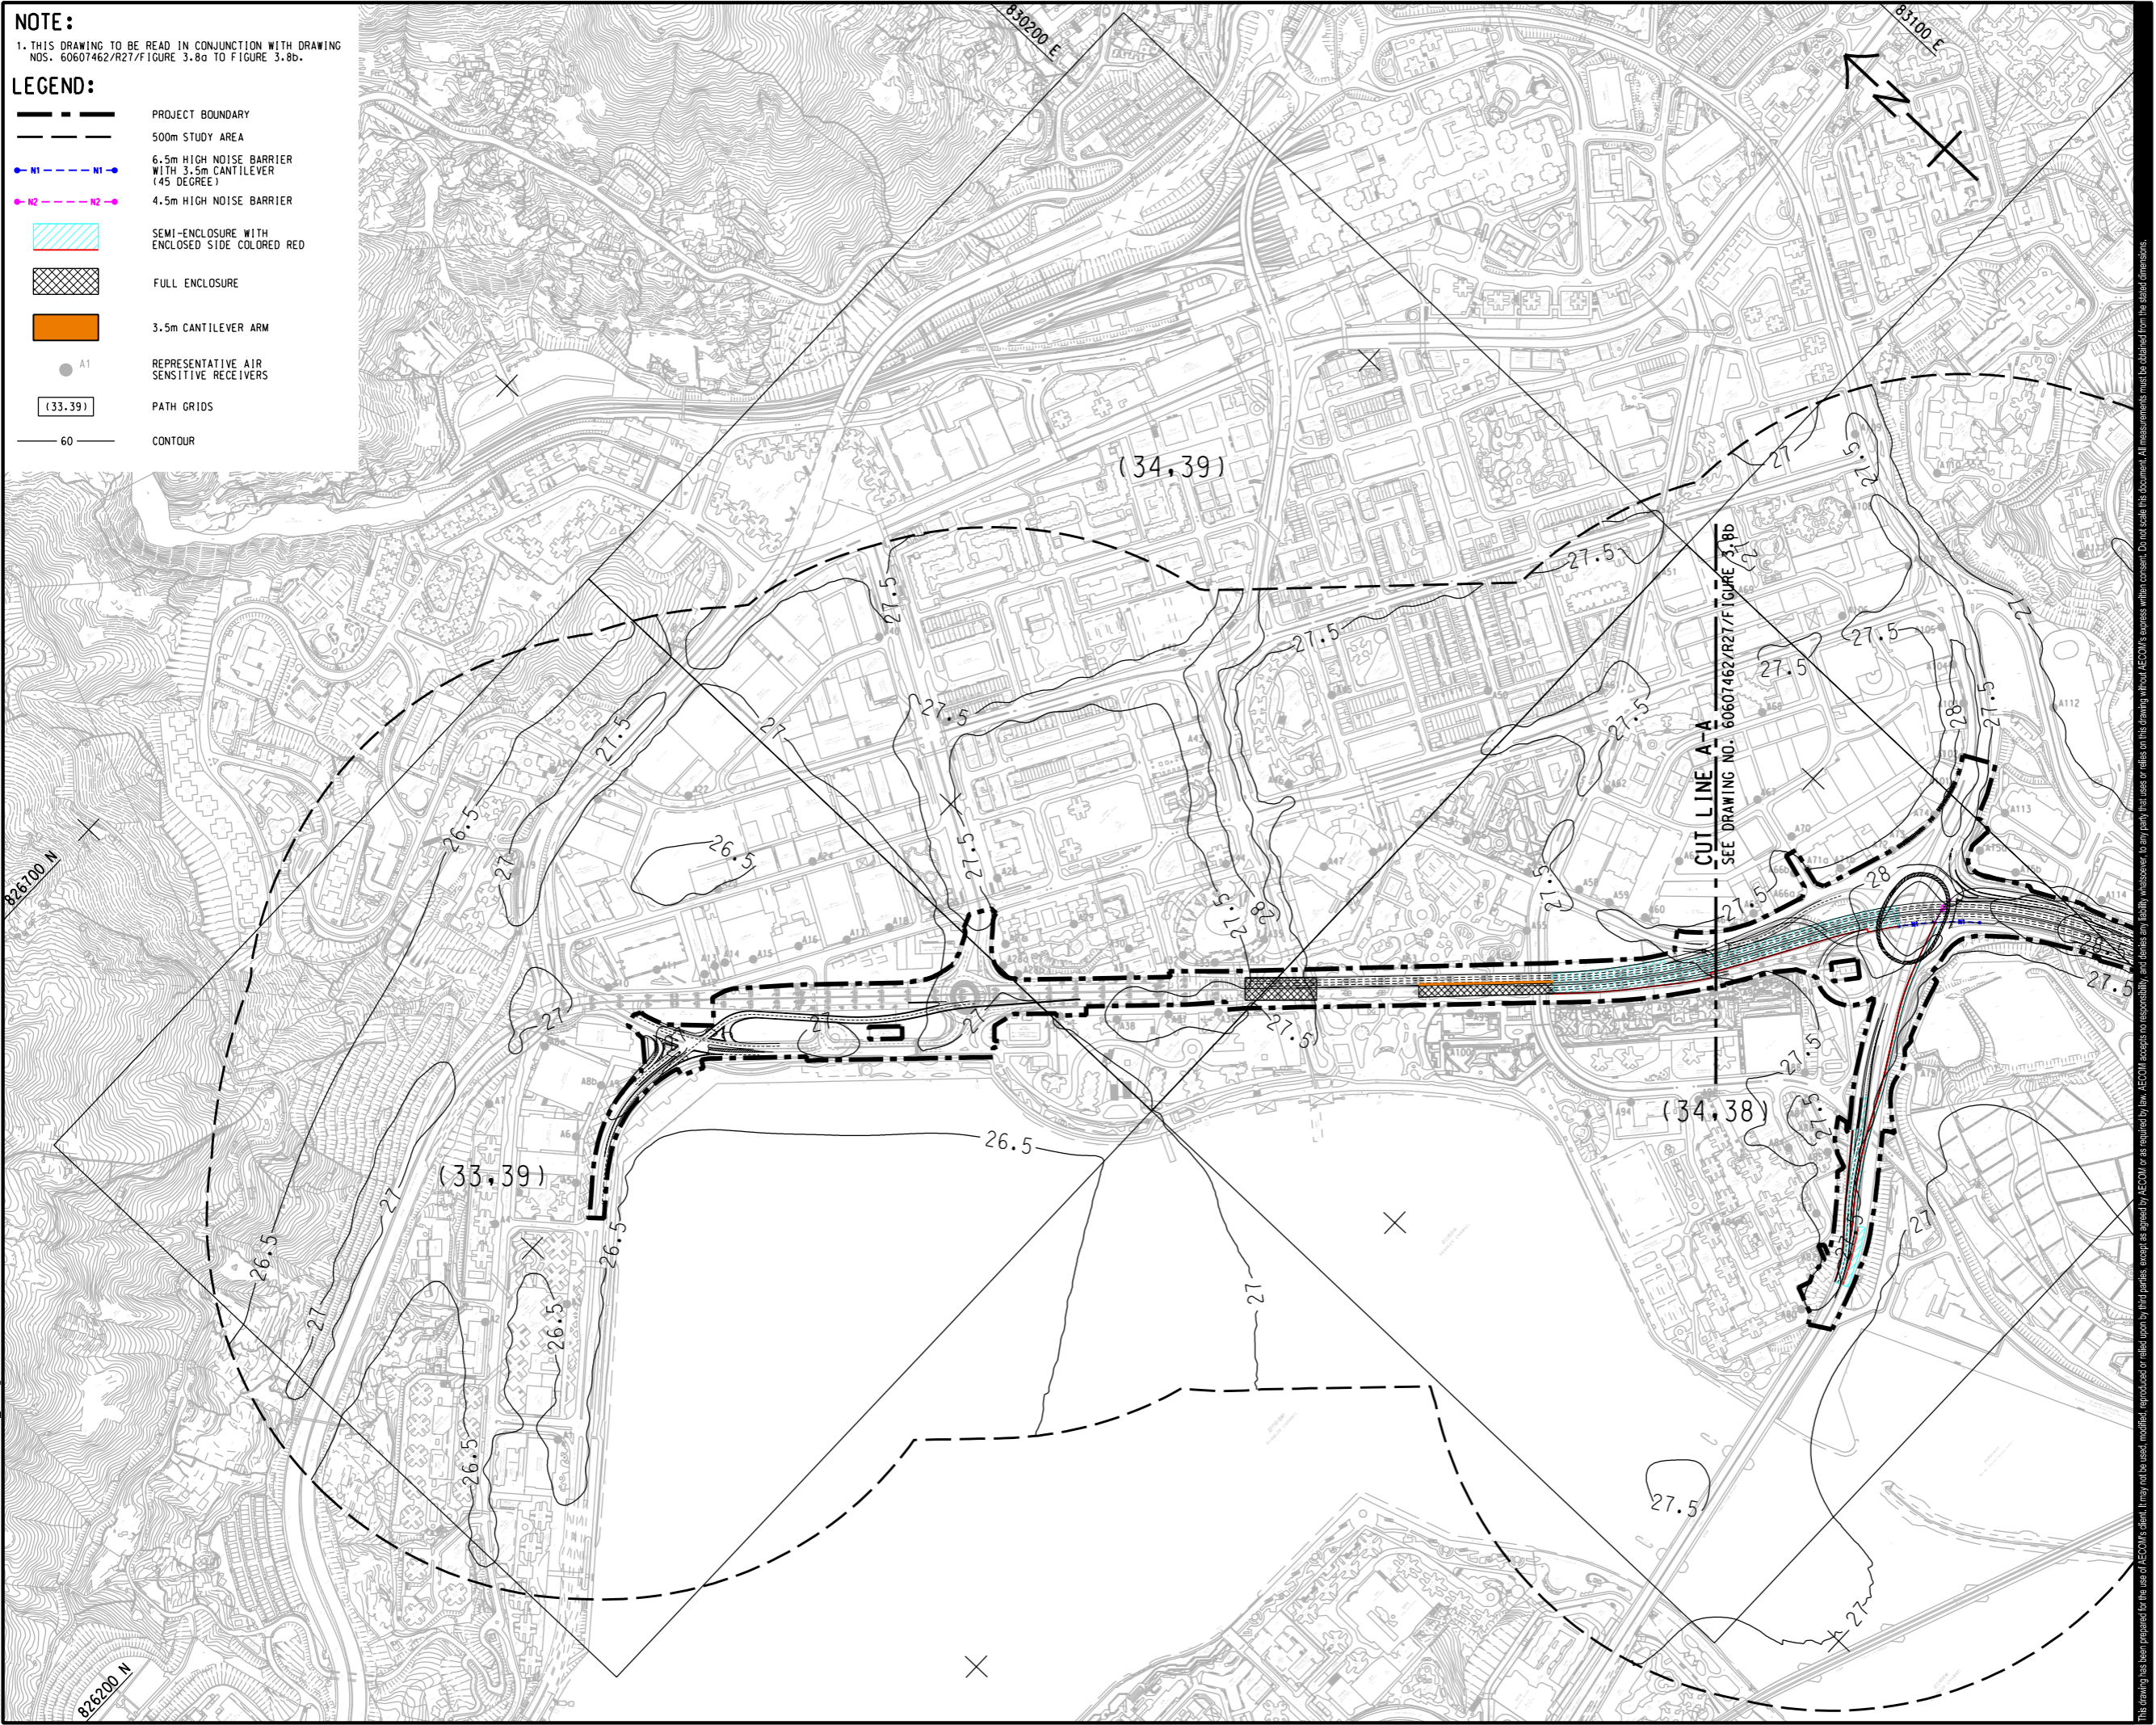

PROJECT
 項目
 WIDENING OF TSUEN WAN ROAD AND THE ASSOCIATED JUNCTION IMPROVEMENT WORKS

CLIENT
 業主
 路政署
 HIGHWAYS DEPARTMENT

CONSULTANT
 工程顧問公司
 AECOM Asia Company Ltd.
 www.aecom.com

SUB-CONSULTANTS
 分判工程顧問公司

ISSUE/REVISION
 修訂


IR	DATE	DESCRIPTION	CHK.

STATUS
 狀態

SCALE
 比例尺
 A3 1 : 8000

DIMENSION UNIT
 尺寸單位
 METRES

KEY PLAN
 位置圖
 A3 1 : 200000

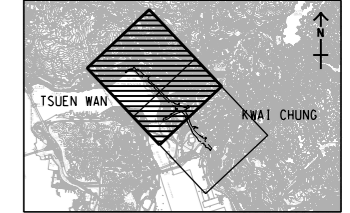

PROJECT NO.
 項目編號
 60607462

AGREEMENT NO.
 協議編號
 CE61/2018(HY)

SHEET TITLE
 圖則標題
 CONTOURS OF CUMULATIVE ANNUAL AVERAGED RSP CONCENTRATION (µg/m³) AT 1.5mAG DURING OPERATION PHASE

SHEET 1 OF 2

SHEET NUMBER
 圖則編號
 60607462/R27/FIGURE 3.8a

Plot File by: WANGDF 8/12/2023
 PATH P:\PROJECTS\60607462\DRAWING\REPORT\R27\F27_312.dgn
 This drawing has been prepared for the use of AECOM's client. It may not be used, modified, reproduced or relied upon by third parties, except as agreed by AECOM or as required by law. AECOM accepts no responsibility, and disclaims all liability, whatsoever, for any part, that is or may be used, without AECOM's express written consent. All measurements must be obtained from the stated dimensions.