


ISO A1 594mm x 841mm  
 Approved:  
 Checked:  
 Designer:  
 Project Management Initials:

**NOTE:**  
 1. THIS DRAWING TO BE READ IN CONJUNCTION WITH DRAWING NOS. 60607462/R27/Figure 3.9a TO Figure 3.9d.

**LEGEND:**

- PROJECT BOUNDARY
- 500m STUDY AREA
- 6.5m HIGH NOISE BARRIER WITH 3.5m CANTILEVER (45 DEGREE)
- 4.5m HIGH NOISE BARRIER
- SEMI-ENCLOSURE WITH ENCLOSED SIDE COLORED RED
- FULL ENCLOSURE
- 3.5m CANTILEVER ARM
- REPRESENTATIVE AIR SENSITIVE RECEIVERS
- PATH GRIDS
- 60 CONTOUR

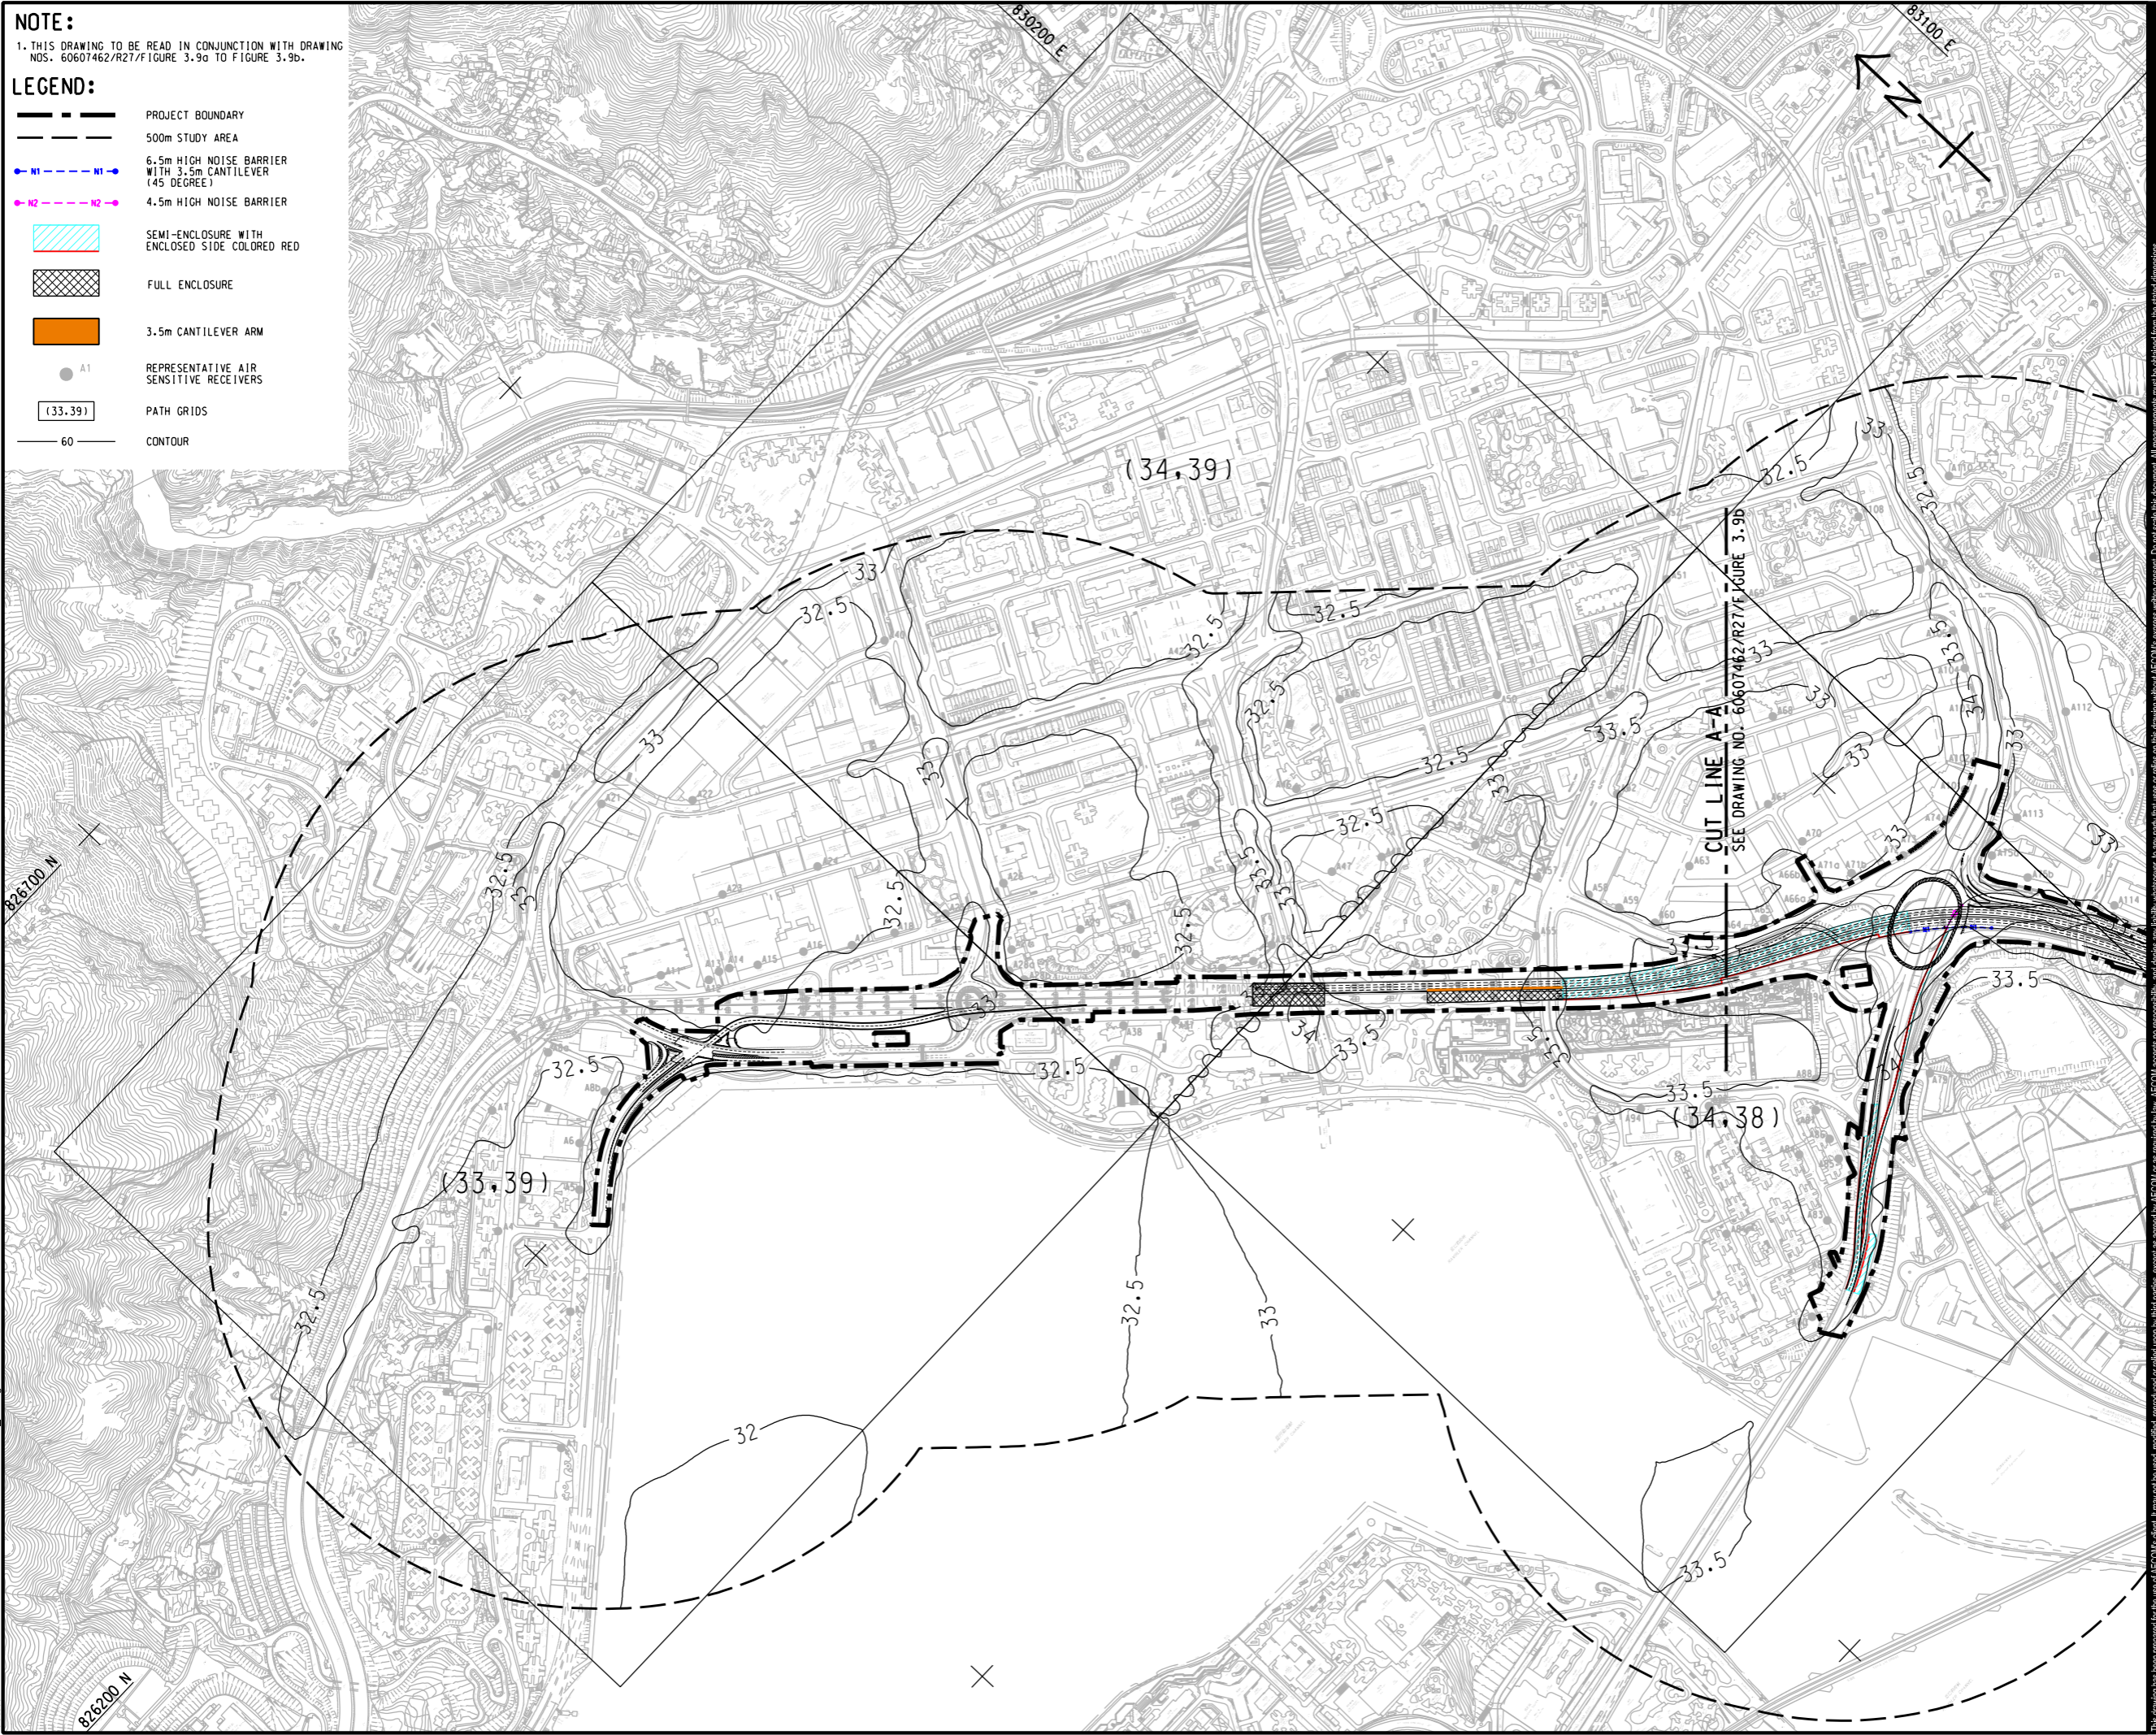

**PROJECT**  
 項目  
 WIDENING OF TSUEN WAN ROAD AND THE ASSOCIATED JUNCTION IMPROVEMENT WORKS

**CLIENT**  
 業主  
 路政署  
 HIGHWAYS DEPARTMENT

**CONSULTANT**  
 土庫顧問公司  
 AECOM Asia Company Ltd.  
 www.aecom.com

**SUB-CONSULTANTS**  
 分判工程師公司

**ISSUE/REVISION**  
 修訂


IR	DATE	DESCRIPTION	CHK.

**STATUS**  
 狀態

**SCALE**  
 比例尺  
 A3 1 : 8000

**DIMENSION UNIT**  
 尺寸單位  
 METRES

**KEY PLAN**  
 索引圖  
 A3 1 : 200000

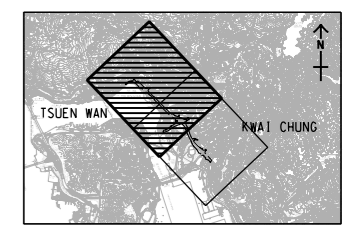

**PROJECT NO.**  
 項目編號  
 60607462

**AGREEMENT NO.**  
 協議編號  
 CE61/2018(HY)

**SHEET TITLE**  
 圖則名稱  
 CONTOURS OF CUMULATIVE 19TH HIGHEST DAILY AVERAGED FSP CONCENTRATION (µg/m³) AT 1.5mAG DURING OPERATION PHASE

SHEET 1 OF 2

**SHEET NUMBER**  
 圖則編號  
 60607462/R27/FIGURE 3.9a

Plot File by: WANGDF 8/12/2023  
 PATH P:\PROJECTS\60607462\DRAWING\REPORT\R27\F27\_314.dgn  
 This drawing has been prepared for the use of AECOM's client. It may not be used, modified, reproduced or relied upon by third parties, except as agreed by AECOM or as required by law. AECOM accepts no responsibility, and disclaims any liability, whatsoever, for any part, that less or relies on this drawing without AECOM's express written consent. All measurements must be obtained from the stated dimensions.