


ID	DETAILED CONFIGURATION OF THE EXISTING/COMMITTED NOISE BARRIERS AND ENCLOSURES
E1	5.5m VERTICAL BARRIER WITH 3.5m CANTILEVER
E2	5.5m VERTICAL BARRIER WITH 3.5m CANTILEVER
E3	4.4m VERTICAL BARRIER
E4	5m VERTICAL BARRIER WITH 2m CANTILEVER
E5	5m VERTICAL BARRIER WITH 3m CANTILEVER
E6	5m VERTICAL BARRIER WITH 2m CANTILEVER
E7	5m VERTICAL BARRIER WITH 3m CANTILEVER
E8	5.5m VERTICAL BARRIER WITH 2.5m CANTILEVER
E9	5.5m VERTICAL BARRIER
E10	5.5m VERTICAL BARRIER WITH 2.5m CANTILEVER
SE1	SEMI ENCLOSURE WITH OPENING SIDE
SE2	SEMI ENCLOSURE WITH OPENING SIDE

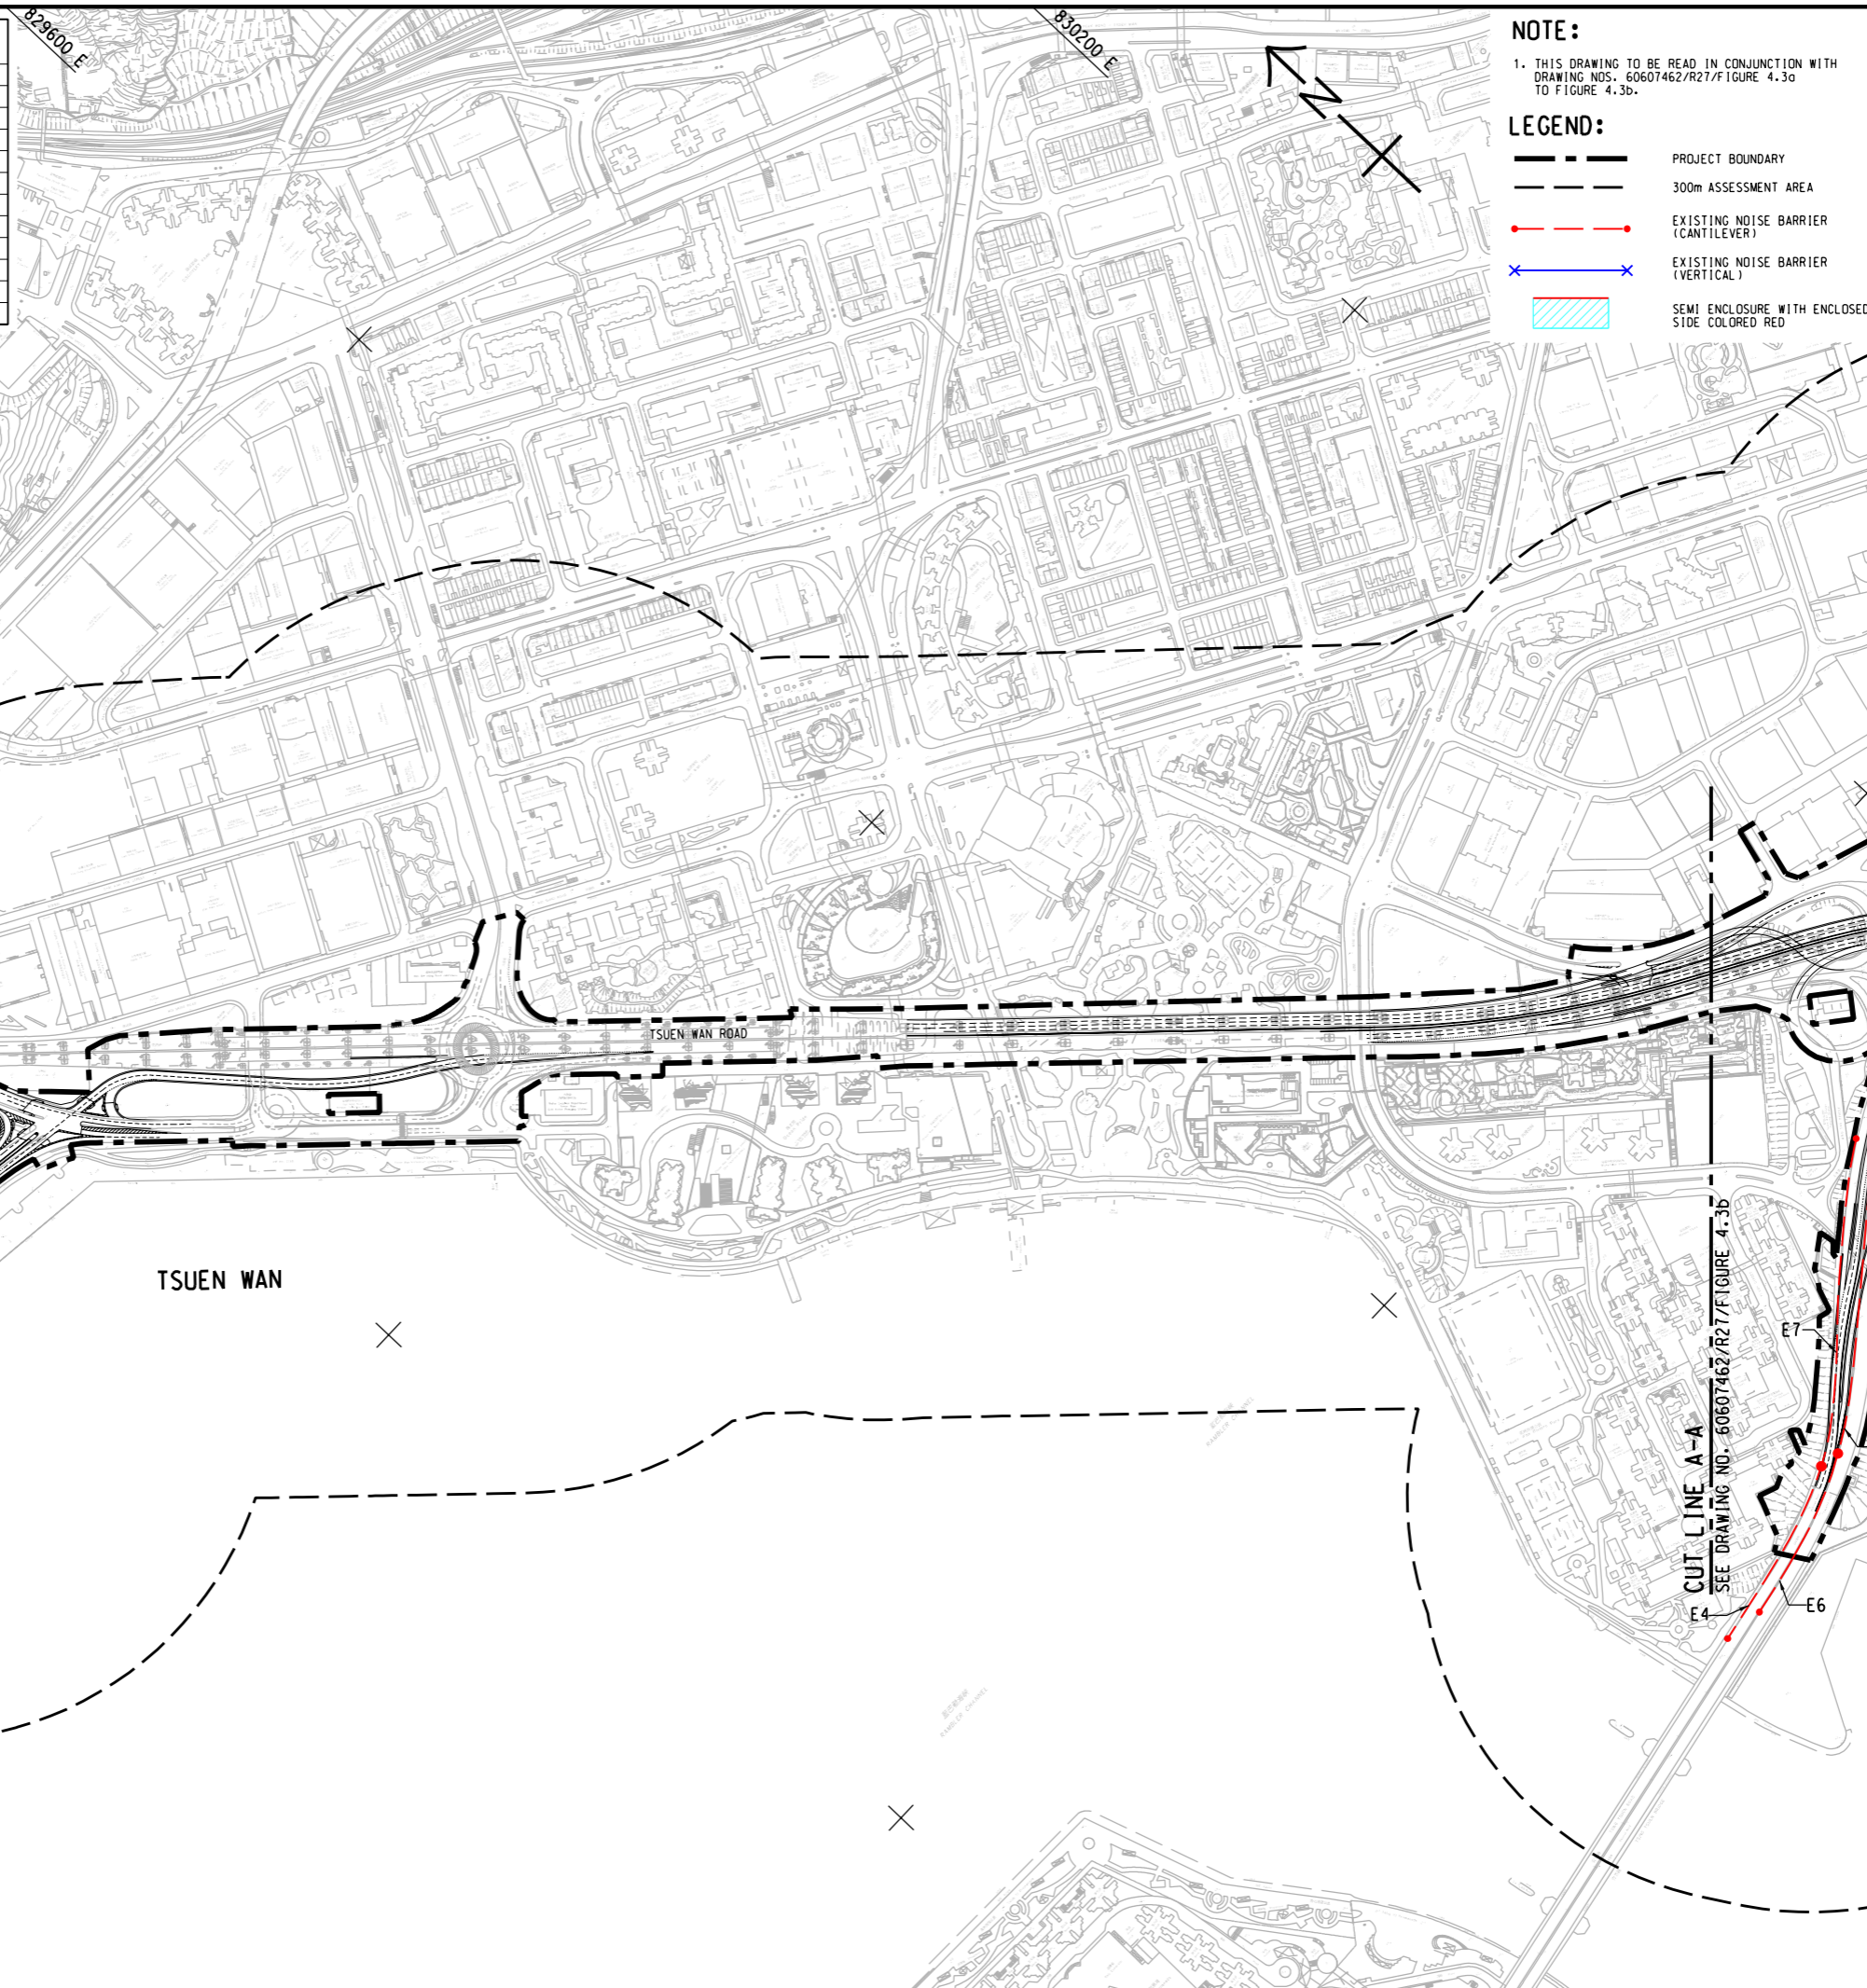

NOTE:
1. THIS DRAWING TO BE READ IN CONJUNCTION WITH DRAWING NOS. 60607462/R27/F/FIGURE 4.3a TO FIGURE 4.3d.

LEGEND:

	PROJECT BOUNDARY
	300m ASSESSMENT AREA
	EXISTING NOISE BARRIER (CANTILEVER)
	EXISTING NOISE BARRIER (VERTICAL)
	SEMI ENCLOSURE WITH ENCLOSED SIDE COLORED RED

AECOM

PROJECT
WIDENING OF TSUEN WAN ROAD AND THE ASSOCIATED JUNCTION IMPROVEMENT WORKS

CLIENT
路政署
HIGHWAYS DEPARTMENT

CONSULTANT
AECOM Asia Company Ltd.
www.aecom.com

SUB-CONSULTANTS
分列工程顧問公司

ISSUE/REVISION


NO.	DATE	DESCRIPTION	CHK.

STATUS

SCALE
A3 1 : 6000

DIMENSION UNIT
METRES

KEY PLAN
A3 1 : 200000

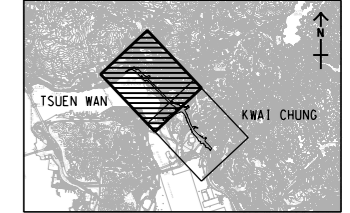

PROJECT NO.
60607462

AGREEMENT NO.
CE61/2018(HY)

SHEET TITLE
LOCATIONS OF EXISTING AND COMMITTED NOISE BARRIERS AND ENCLOSURES WITHIN STUDY AREA

SHEET NUMBER
SHEET 1 OF 2

60607462/R27/FIGURE 4.3a

This drawing has been prepared for the use of AECOM's client. It may not be used, modified, reproduced or relied upon by third parties, except as agreed by AECOM or as required by law. AECOM accepts no responsibility, and disclaims any liability, whatsoever, for any part, that uses or relies on this drawing without AECOM's express written consent. All measurements must be obtained from the stated dimensions.