


ISO A1 594mm x 841mm
 Approved:
 Checked:
 Designer:
 Project Management Initials:

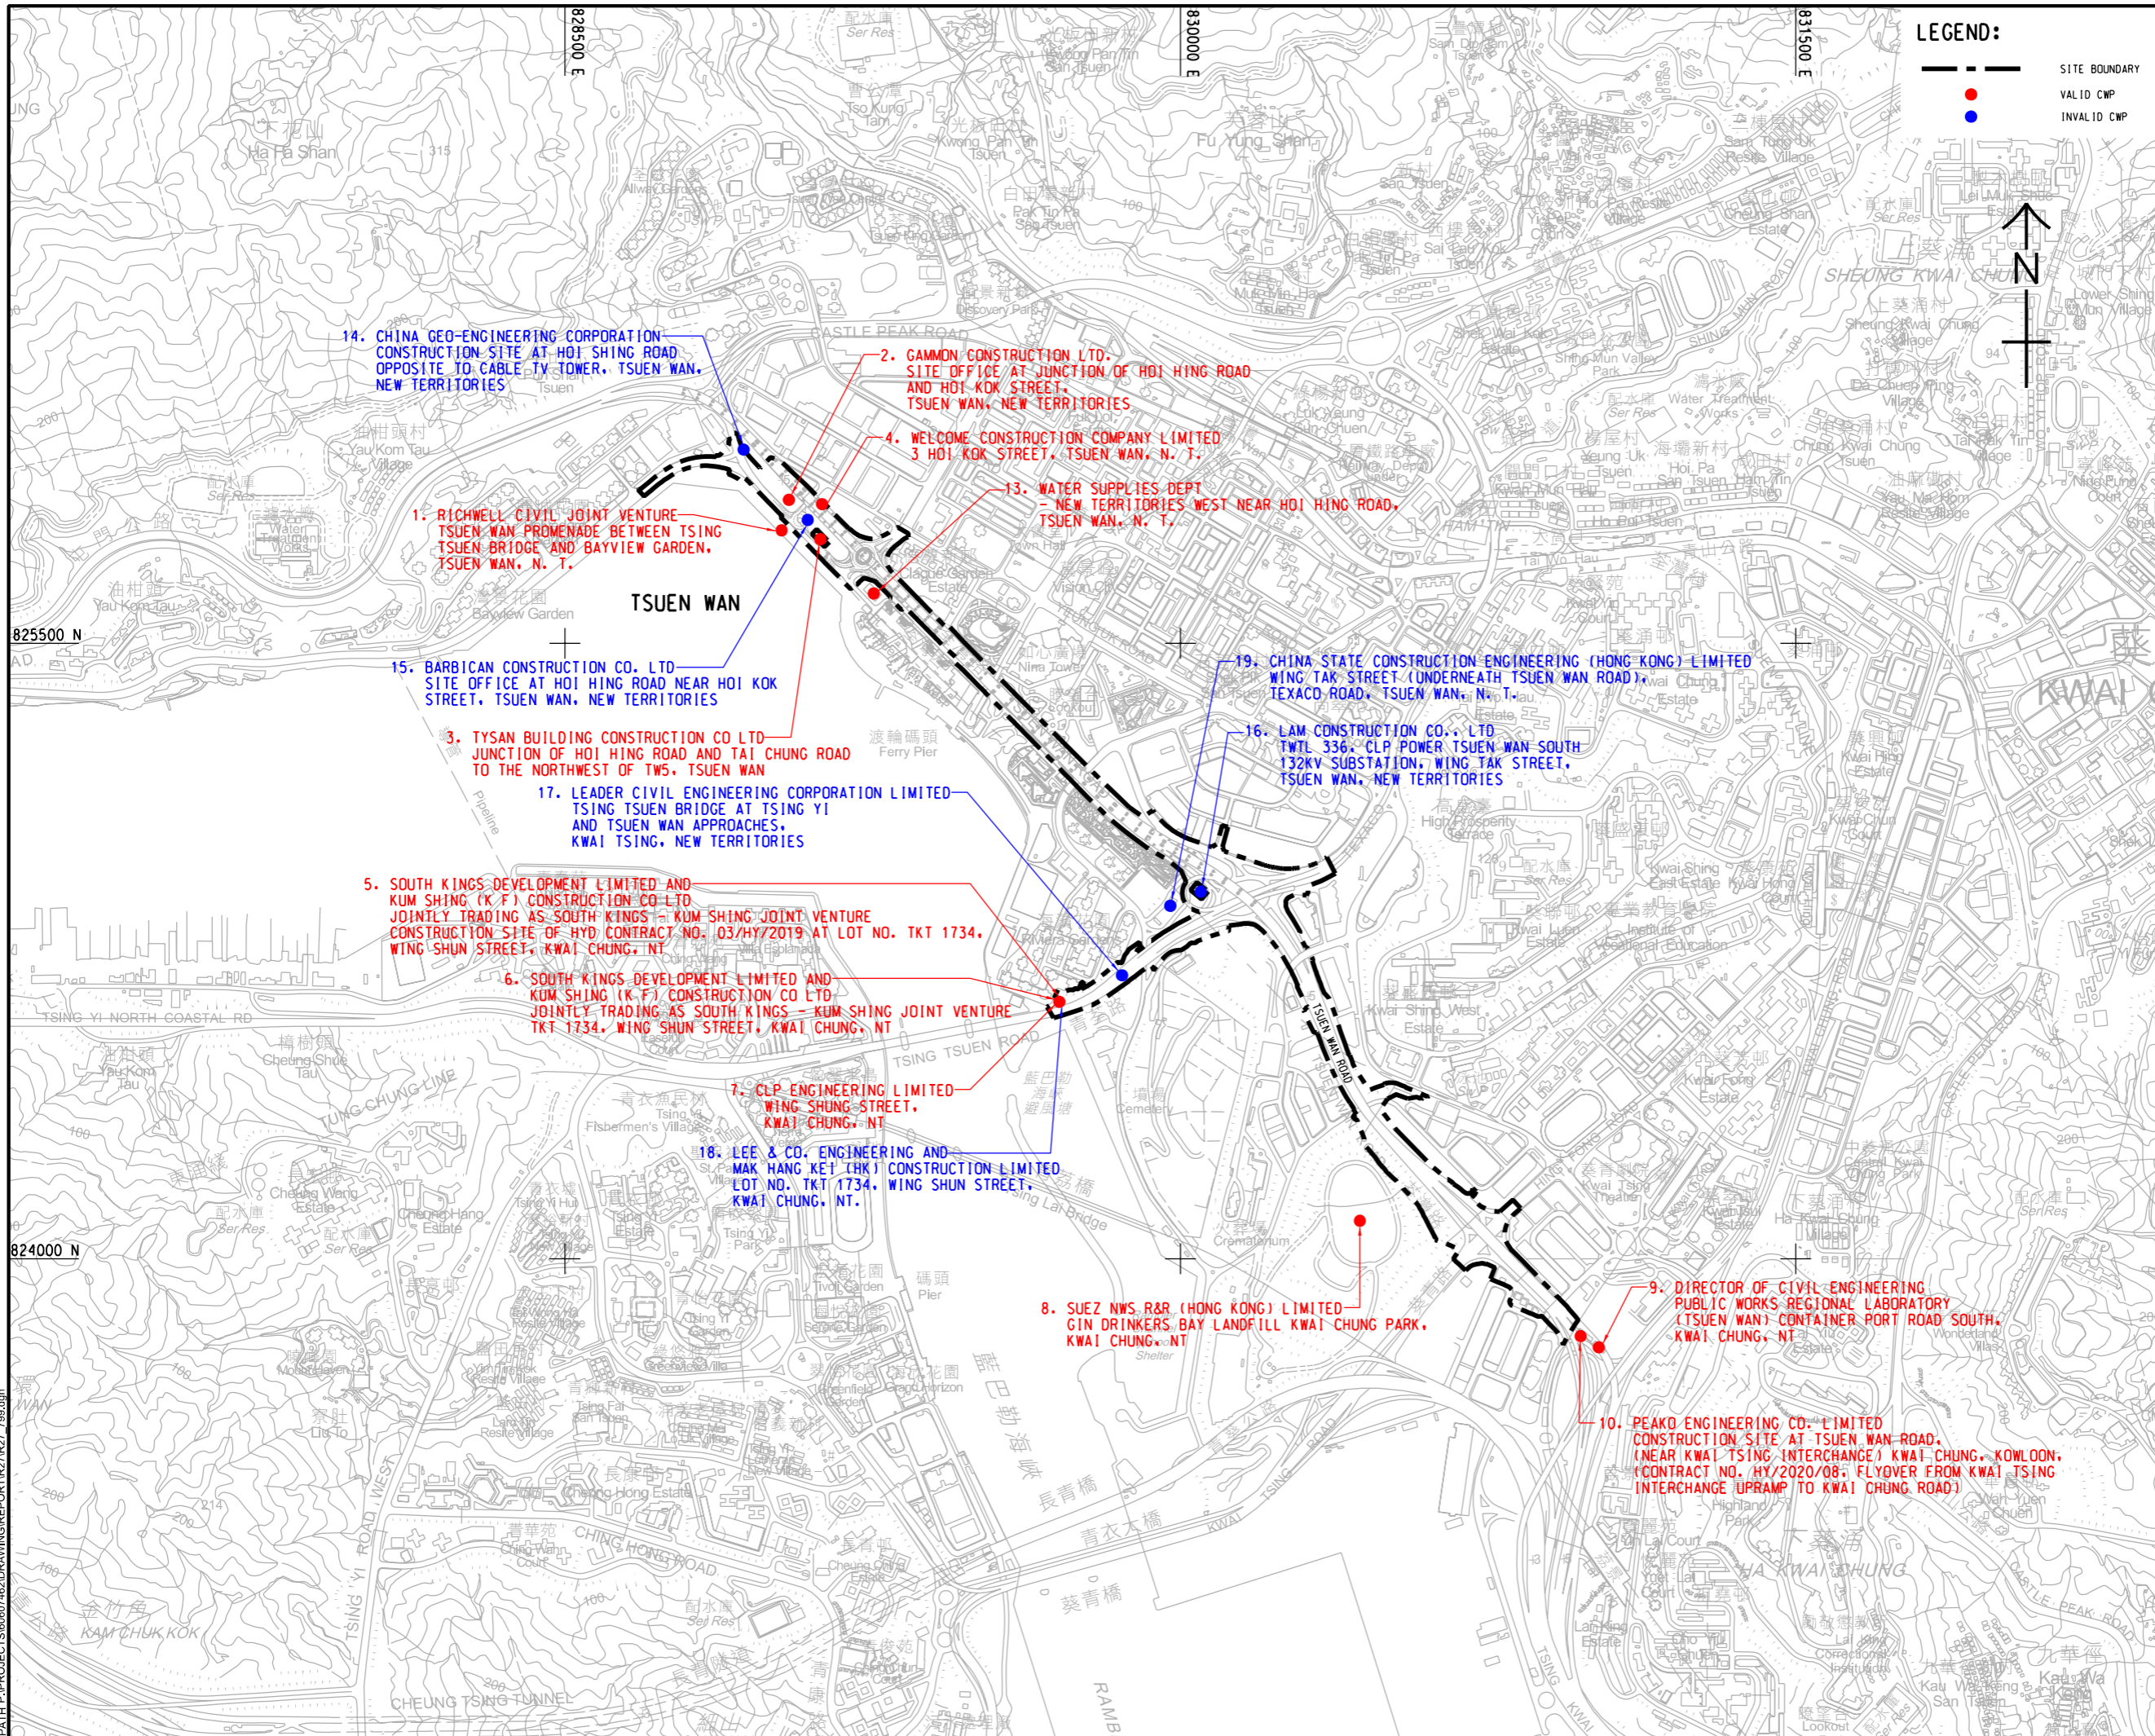

LEGEND:

- SITE BOUNDARY
- VALID CWP
- INVALID CWP

AECOM

PROJECT
 項目
WIDENING OF TSUEN WAN ROAD AND THE ASSOCIATED JUNCTION IMPROVEMENT WORKS

CLIENT
 業主
 **HIGHWAYS DEPARTMENT**

CONSULTANT
 顧問公司
 AECOM Asia Company Ltd.
 www.aecom.com

SUB-CONSULTANTS
 分判工程師/公司

ISSUE/REVISION

NO.	DATE	DESCRIPTION	CHK.

STATUS
 狀態
 10/1

SCALE
 比例尺
 A3 1:15000

DIMENSION UNIT
 尺寸單位
 METRES

KEY PLAN
 索引圖

PROJECT NO.
 項目編號
 60607462

AGREEMENT NO.
 協議編號
 CE61/2018(HY)

SHEET TITLE
 圖名
 LOCATION OF CHEMICAL WASTE PRODUCERS

SHEET NUMBER
 圖號
 60607462/R27/FIGURE 7.9

14. CHINA GEO-ENGINEERING CORPORATION CONSTRUCTION SITE AT HOI SHING ROAD OPPOSITE TO CABLE TV TOWER, TSUEN WAN, NEW TERRITORIES

2. GAMMON CONSTRUCTION LTD. SITE OFFICE AT JUNCTION OF HOI HING ROAD AND HOI KOK STREET, TSUEN WAN, NEW TERRITORIES

1. RICHWELL CIVIL JOINT VENTURE TSUEN WAN PROMENADE BETWEEN TSING TSUEN BRIDGE AND BAYVIEW GARDEN, TSUEN WAN, N. T.

4. WELCOME CONSTRUCTION COMPANY LIMITED 3 HOI KOK STREET, TSUEN WAN, N. T.

13. WATER SUPPLIES DEPT - NEW TERRITORIES WEST NEAR HOI HING ROAD, TSUEN WAN, N. T.

15. BARBICAN CONSTRUCTION CO. LTD. SITE OFFICE AT HOI HING ROAD NEAR HOI KOK STREET, TSUEN WAN, NEW TERRITORIES

19. CHINA STATE CONSTRUCTION ENGINEERING (HONG KONG) LIMITED WING TAK STREET (UNDERNEATH TSUEN WAN ROAD), TEXACO ROAD, TSUEN WAN, N.T.

3. TYSAN BUILDING CONSTRUCTION CO LTD JUNCTION OF HOI HING ROAD AND TAI CHUNG ROAD TO THE NORTHWEST OF TWS, TSUEN WAN

16. LAM CONSTRUCTION CO., LTD TWTL 336, CLP POWER TSUEN WAN SOUTH 132KV SUBSTATION, WING TAK STREET, TSUEN WAN, NEW TERRITORIES

17. LEADER CIVIL ENGINEERING CORPORATION LIMITED TSING TSUEN BRIDGE AT TSING YI AND TSUEN WAN APPROACHES, KWAI TSING, NEW TERRITORIES

5. SOUTH KINGS DEVELOPMENT LIMITED AND KUM SHING (K.F.) CONSTRUCTION CO LTD JOINTLY TRADING AS SOUTH KINGS - KUM SHING JOINT VENTURE CONSTRUCTION SITE OF HYD CONTRACT NO. 03/HY/2019 AT LOT NO. TKT 1734, WING SHUN STREET, KWAI CHUNG, NT

6. SOUTH KINGS DEVELOPMENT LIMITED AND KUM SHING (K.F.) CONSTRUCTION CO LTD JOINTLY TRADING AS SOUTH KINGS - KUM SHING JOINT VENTURE TKT 1734, WING SHUN STREET, KWAI CHUNG, NT

7. CLP ENGINEERING LIMITED WING SHUN STREET, KWAI CHUNG, NT

18. LEE & CO. ENGINEERING AND MAK HANG KEI TKT1 CONSTRUCTION LIMITED LOT NO. TKT 1734, WING SHUN STREET, KWAI CHUNG, NT.

8. SUEZ NWS R&R (HONG KONG) LIMITED GIN DRINKERS BAY LANDFILL KWAI CHUNG PARK, KWAI CHUNG, NT

9. DIRECTOR OF CIVIL ENGINEERING PUBLIC WORKS REGIONAL LABORATORY (TSUEN WAN) CONTAINER PORT ROAD SOUTH, KWAI CHUNG, NT

10. PEAKO ENGINEERING CO. LIMITED CONSTRUCTION SITE AT TSUEN WAN ROAD, (NEAR KWAI TSING INTERCHANGE) KWAI CHUNG, KOWLOON, (CONTRACT NO. HY/2020/08; FLYOVER FROM KWAI TSING INTERCHANGE (RAMP TO KWAI CHUNG ROAD))

This drawing has been prepared for the use of AECOM's client. It may not be used, modified, reproduced or relied upon by third parties, except as required by law. AECOM accepts no responsibility, and disclaims any liability, whatsoever, for any part, that less or more than this drawing, without AECOM's express written consent. All measurements must be obtained from the stated dimensions.

Plot File by: WANGDF 6/10/2023
 PATH: P:\PROJECTS\60607462\DRAWING\REPORT\R27\F92.dgn