


ISO A1 594mm x 841mm
 Approved:
 Checked:
 Designer:
 Project Management Initials:
 2023/08/08
 PATH PROJECTS 60607462 DRAWING REPORT R27 801.dgn

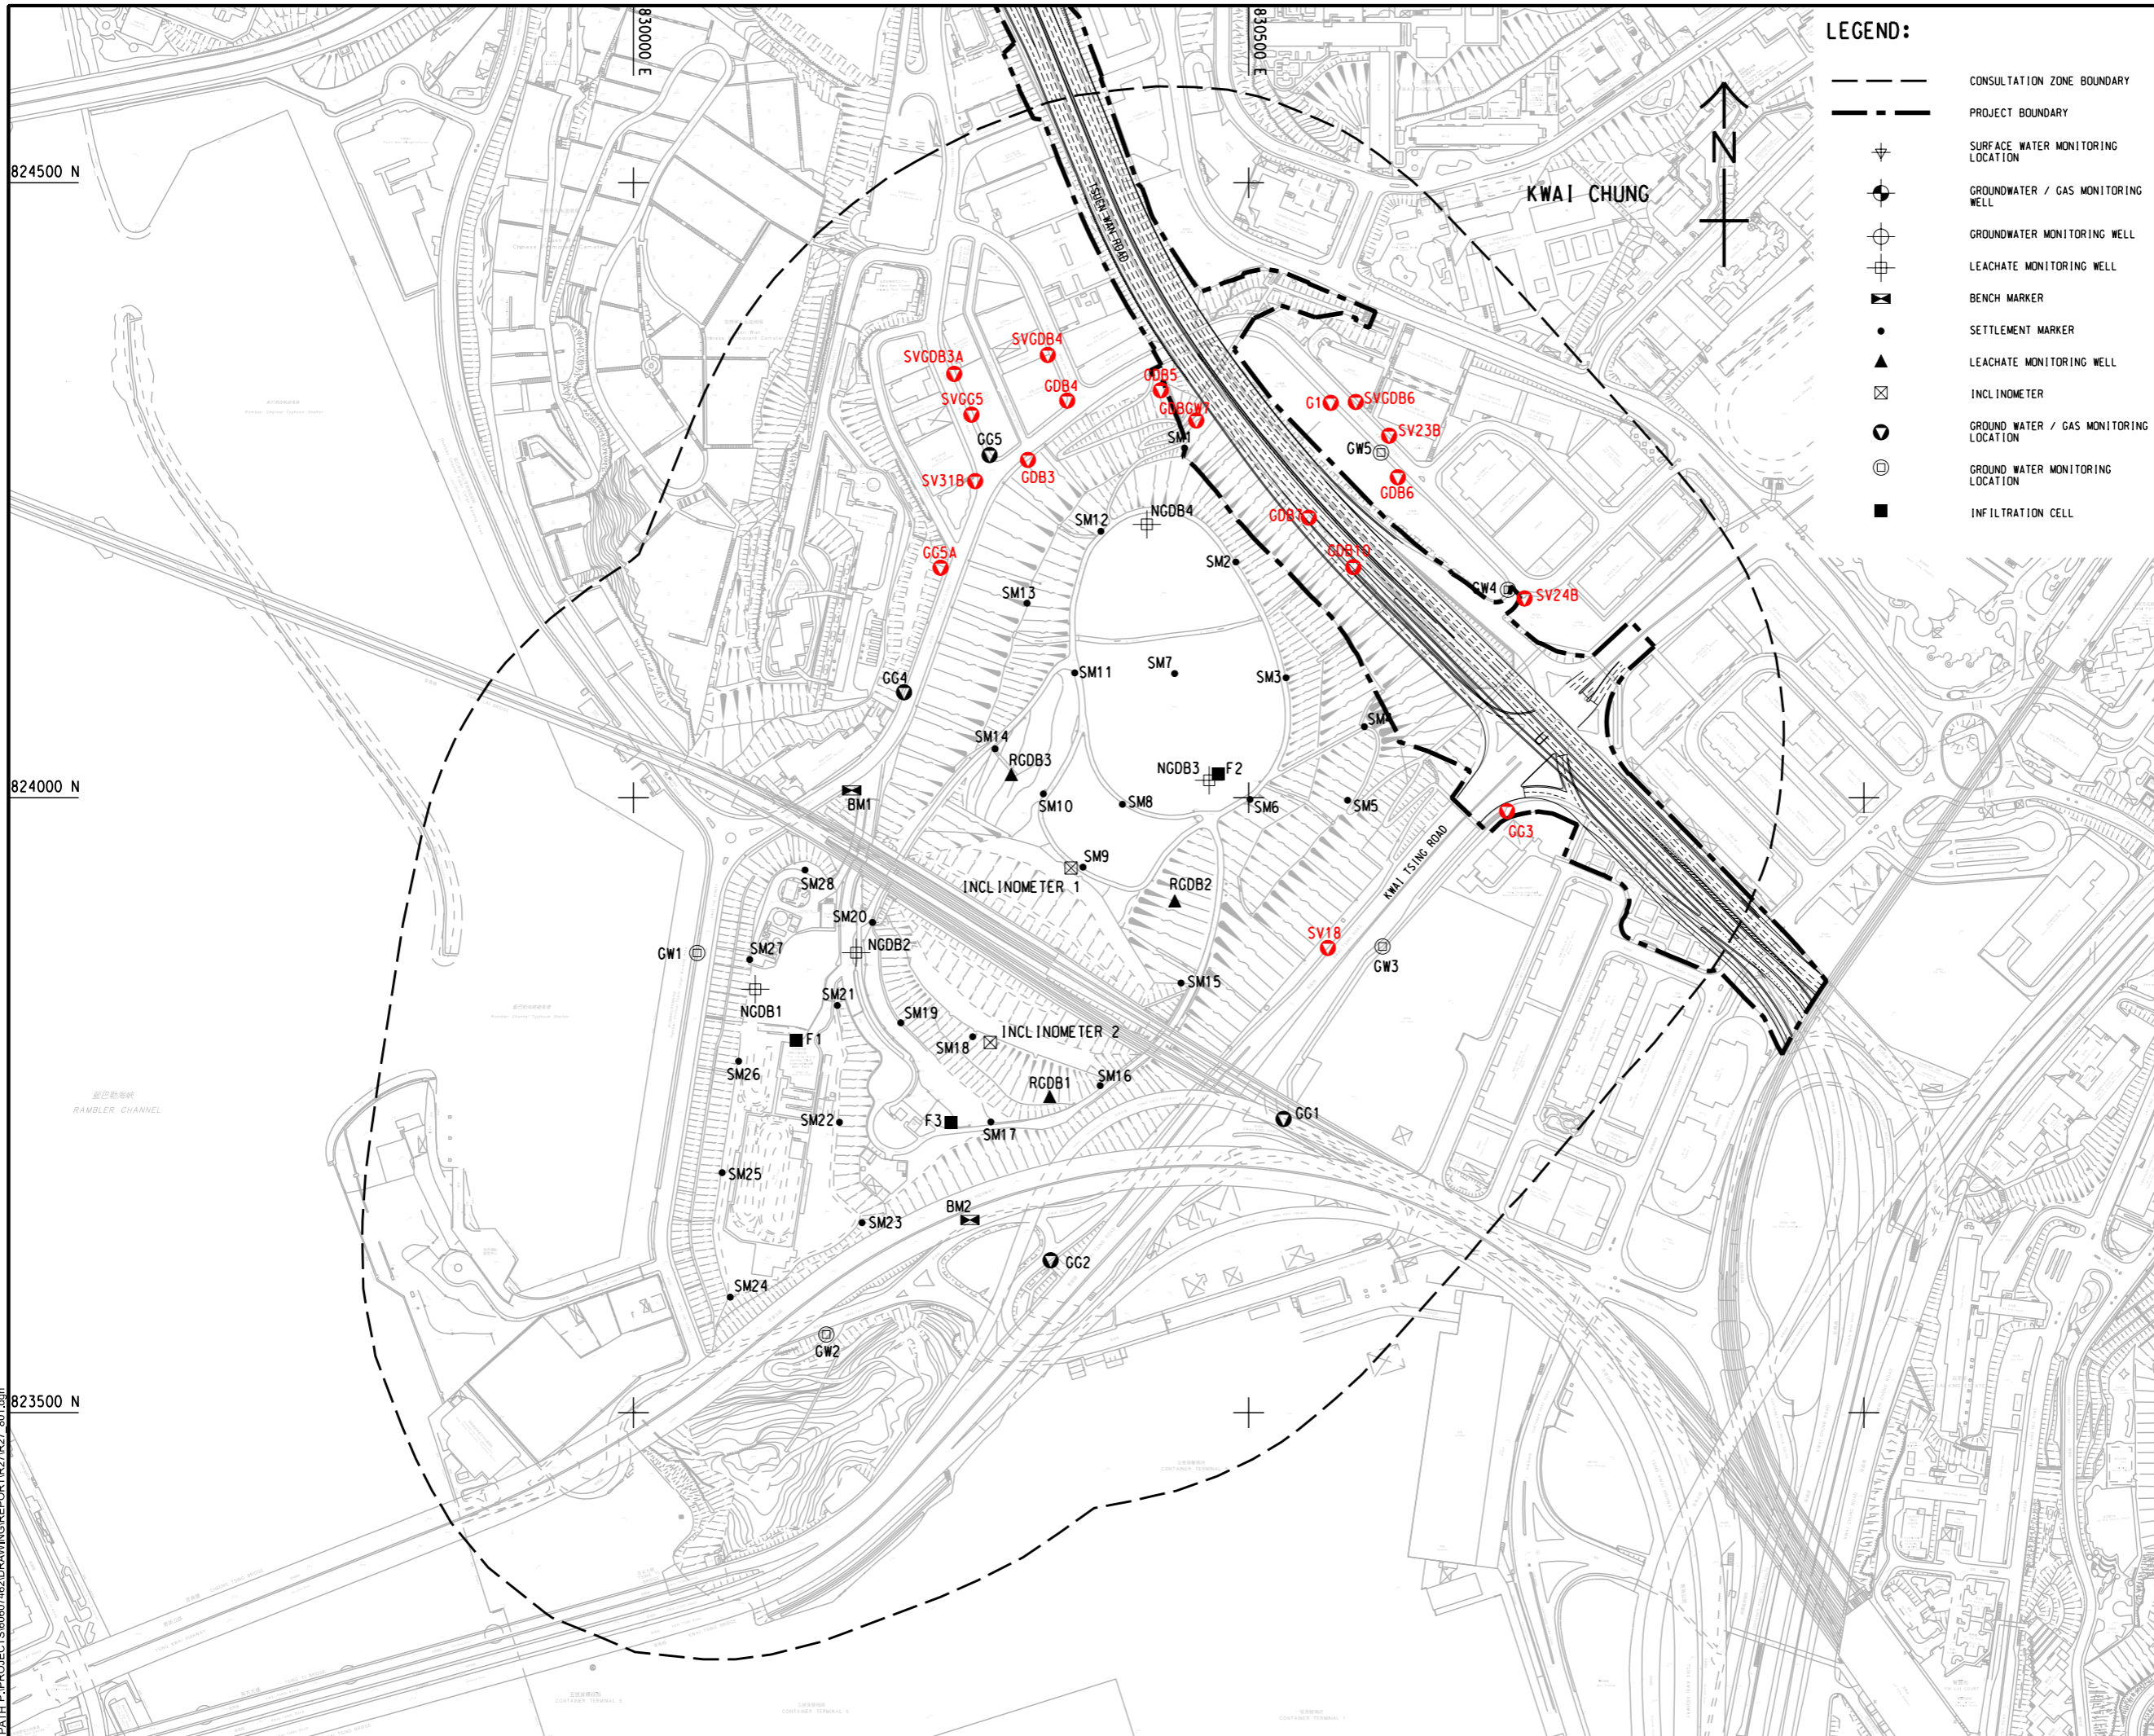

LEGEND:

	CONSULTATION ZONE BOUNDARY
	PROJECT BOUNDARY
	SURFACE WATER MONITORING LOCATION
	GROUNDWATER / GAS MONITORING WELL
	GROUNDWATER MONITORING WELL
	LEACHATE MONITORING WELL
	BENCH MARKER
	SETTLEMENT MARKER
	LEACHATE MONITORING WELL
	INCLINOMETER
	GROUND WATER / GAS MONITORING LOCATION
	GROUND WATER MONITORING LOCATION
	INFILTRATION CELL

AECOM

PROJECT
 WIDENING OF TSUEN WAN ROAD AND THE ASSOCIATED JUNCTION IMPROVEMENT WORKS

CLIENT
 路政署
 HIGHWAYS DEPARTMENT

CONSULTANT
 AECOM Asia Company Ltd.
 www.aecom.com

SUB-CONSULTANTS
 分門工程師有限公司

ISSUE/REVISION

IR	DATE	DESCRIPTION	CHK.

STATUS
 00/00

SCALE
 A3 1 : 5000

DIMENSION UNIT
 METRES

KEY PLAN
 00/00

PROJECT NO. 60607462	AGREEMENT NO. CE61/2018(HY)
SHEET TITLE LOCATION OF GAS MONITORING WELLS	
SHEET NUMBER 60607462/R27/FIGURE 8.1	

This drawing has been prepared for the use of AECOM's client. It may not be used, modified, reproduced or relied upon by third parties, except as agreed by AECOM or as required by law. AECOM accepts no responsibility, and denies any liability whatsoever, to any party that uses or relies on this drawing without AECOM's express written consent. All measurements must be obtained from the stated dimensions.