


824800 N

CUT LINE C-C

SEE DRAWING NO. 60607462/R27/ FIGURE 2.4.3

NOTE:

1. FOR NOTES AND LEGEND REFER TO DRAWING NO. 60607462/R27/FIGURE 2.4.1.

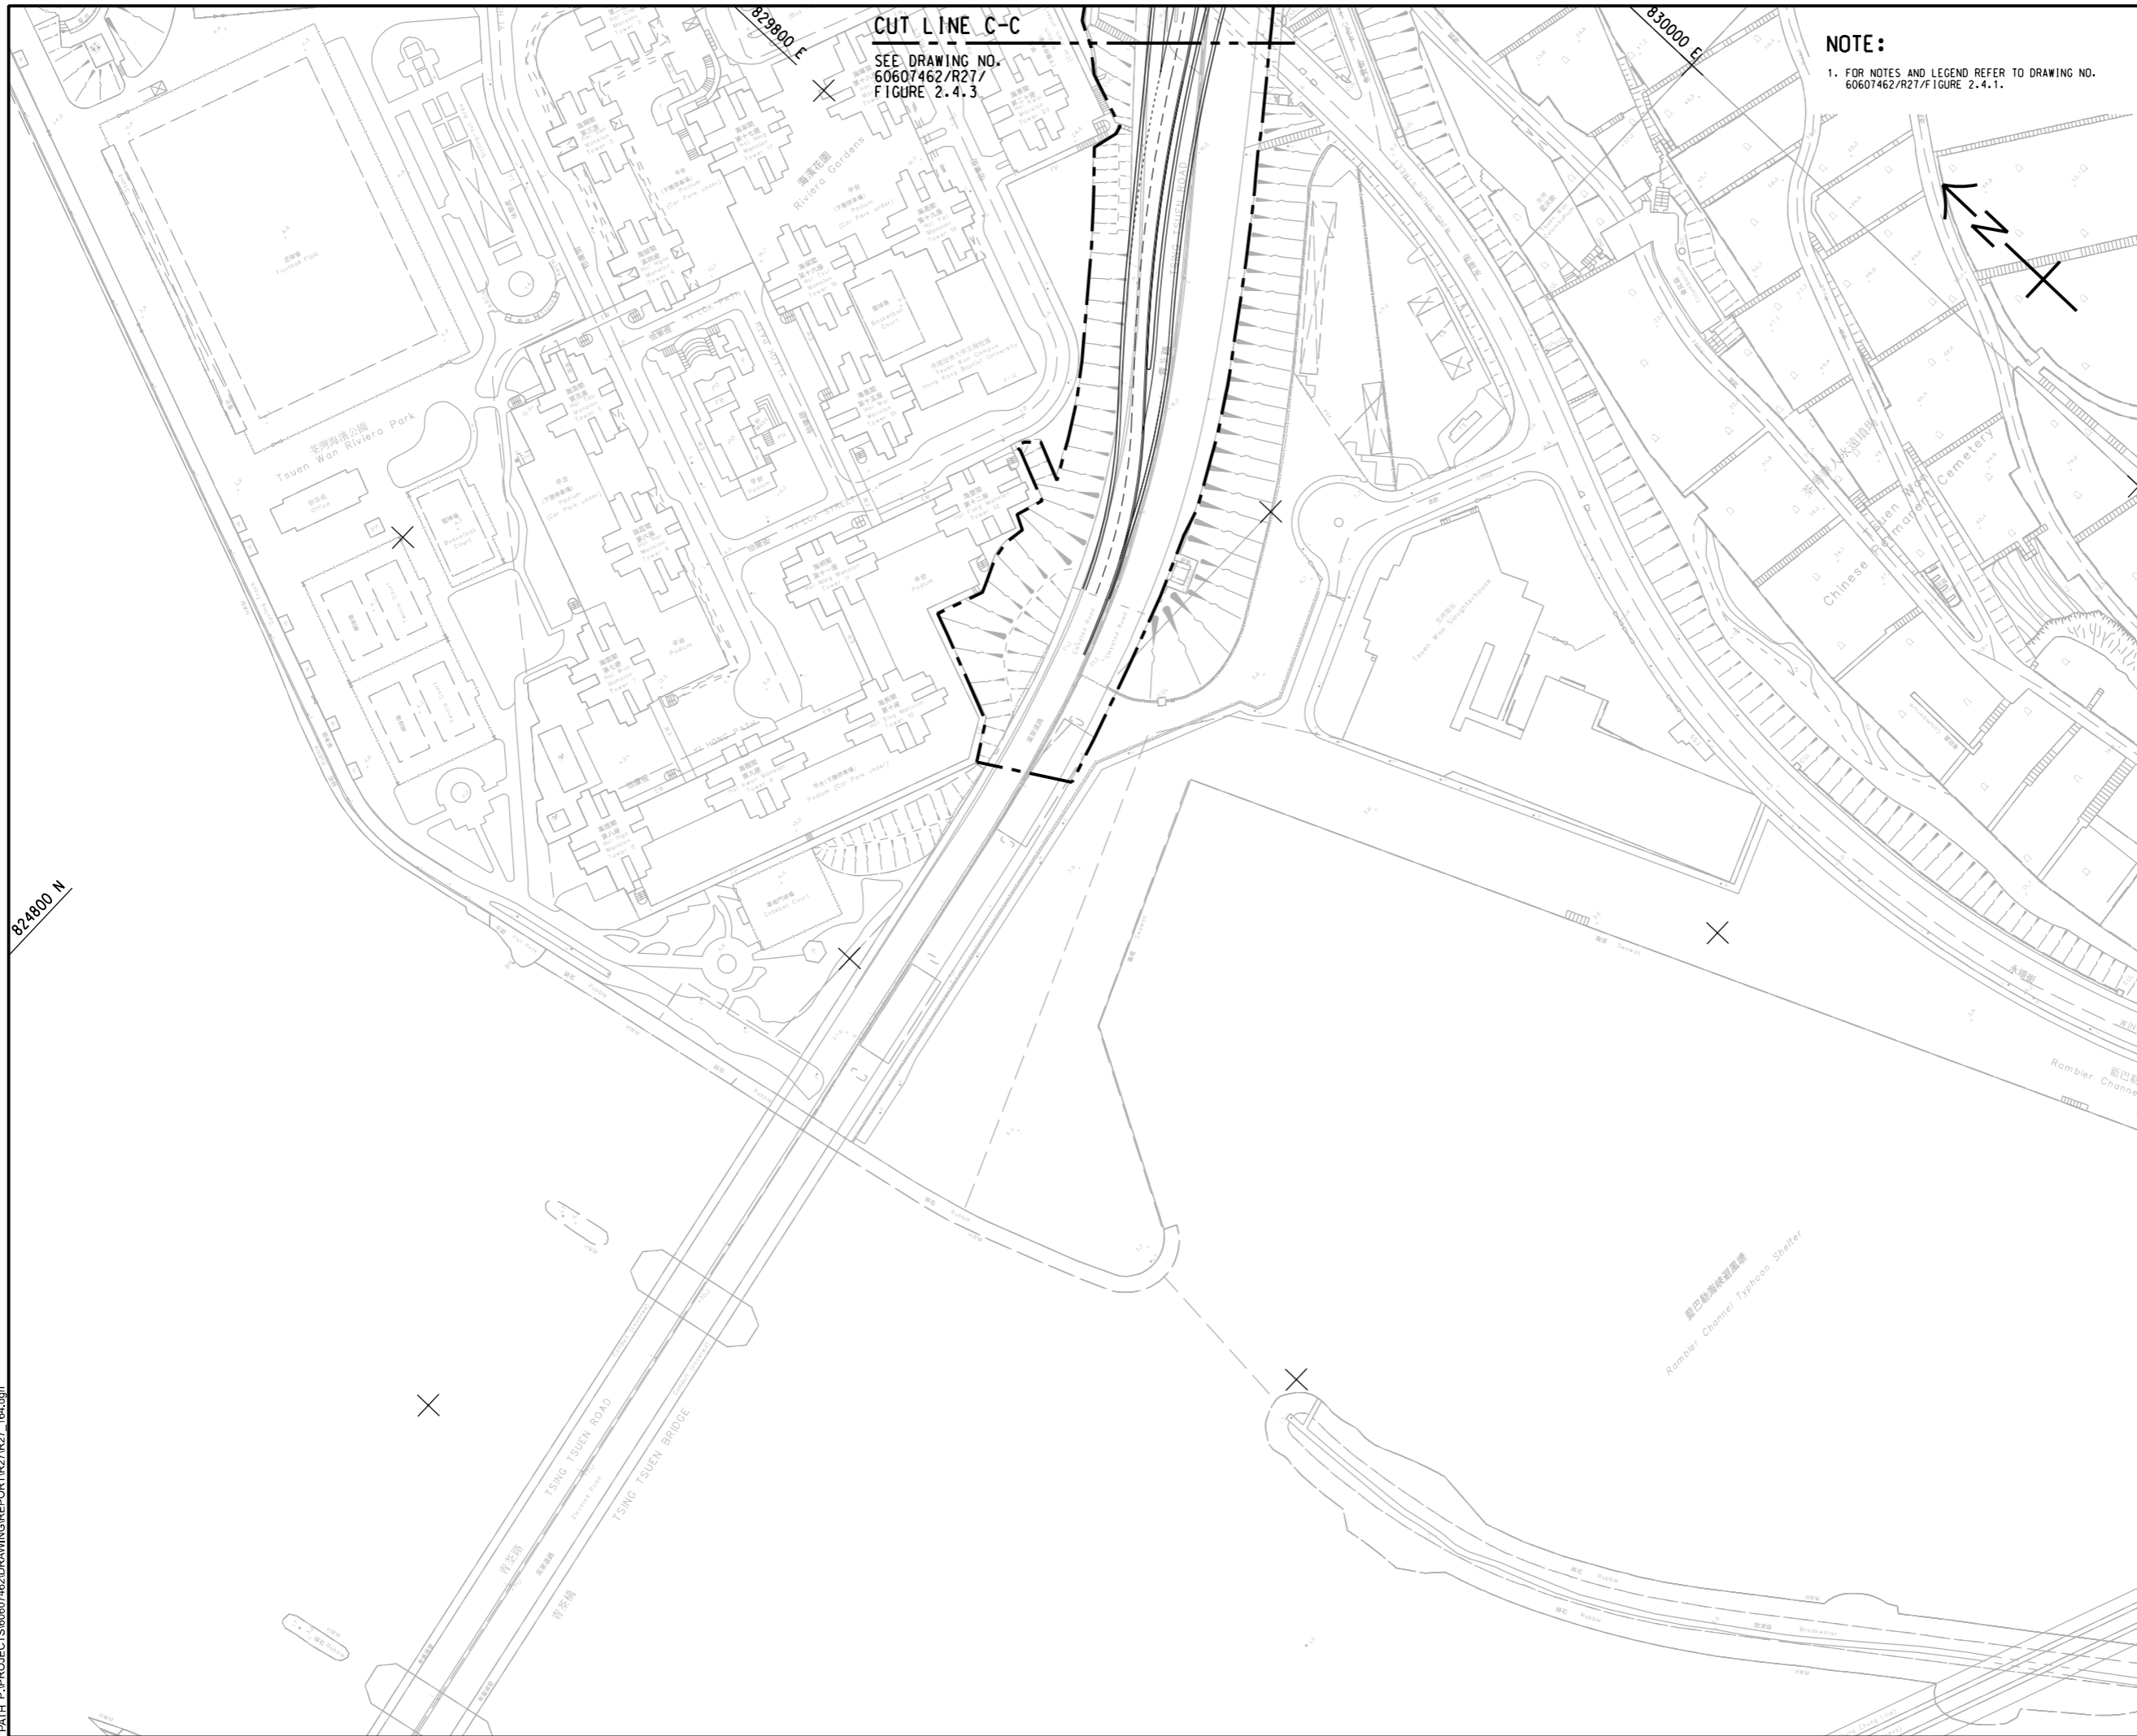

PROJECT

WIDENING OF TSUEN WAN ROAD AND THE ASSOCIATED JUNCTION IMPROVEMENT WORKS

CLIENT



CONSULTANT

AECOM Asia Company Ltd. www.aecom.com

SUB-CONSULTANTS

ISSUE/REVISION

IR	DATE	DESCRIPTION	CHK.

STATUS

SCALE DIMENSION UNIT

A1 1 : 1000 METRES

KEY PLAN

PROJECT NO. AGREEMENT NO.

60607462 CE61/2018(HY)

SHEET TITLE

GENERAL LAYOUT PLAN

SHEET NUMBER

60607462/R27/FIGURE 2.4.4

This drawing has been prepared for the use of AECOM's client. It may not be used, modified, reproduced or relied upon by third parties, except as agreed by AECOM or as required by law. AECOM accepts no responsibility, and denies any liability whatsoever, for any part, that less or more on this drawing without AECOM's express written consent. All measurements must be obtained from the stated dimensions.