


DO NOT SCALE DRAWING. CHECK ALL DIMENSIONS ON-SITE.  
 ALL RIGHTS RESERVED.  
 © OVE ARUP & PARTNERS HONG KONG LIMITED.



- LEGEND**
- PROPOSED ELEVATED/ AT-GRADE ROAD
  - - - PROPOSED TUNNEL
  - TEMPORARY BARGING POINT
  - FISHERIES SURVEY TRANSECT

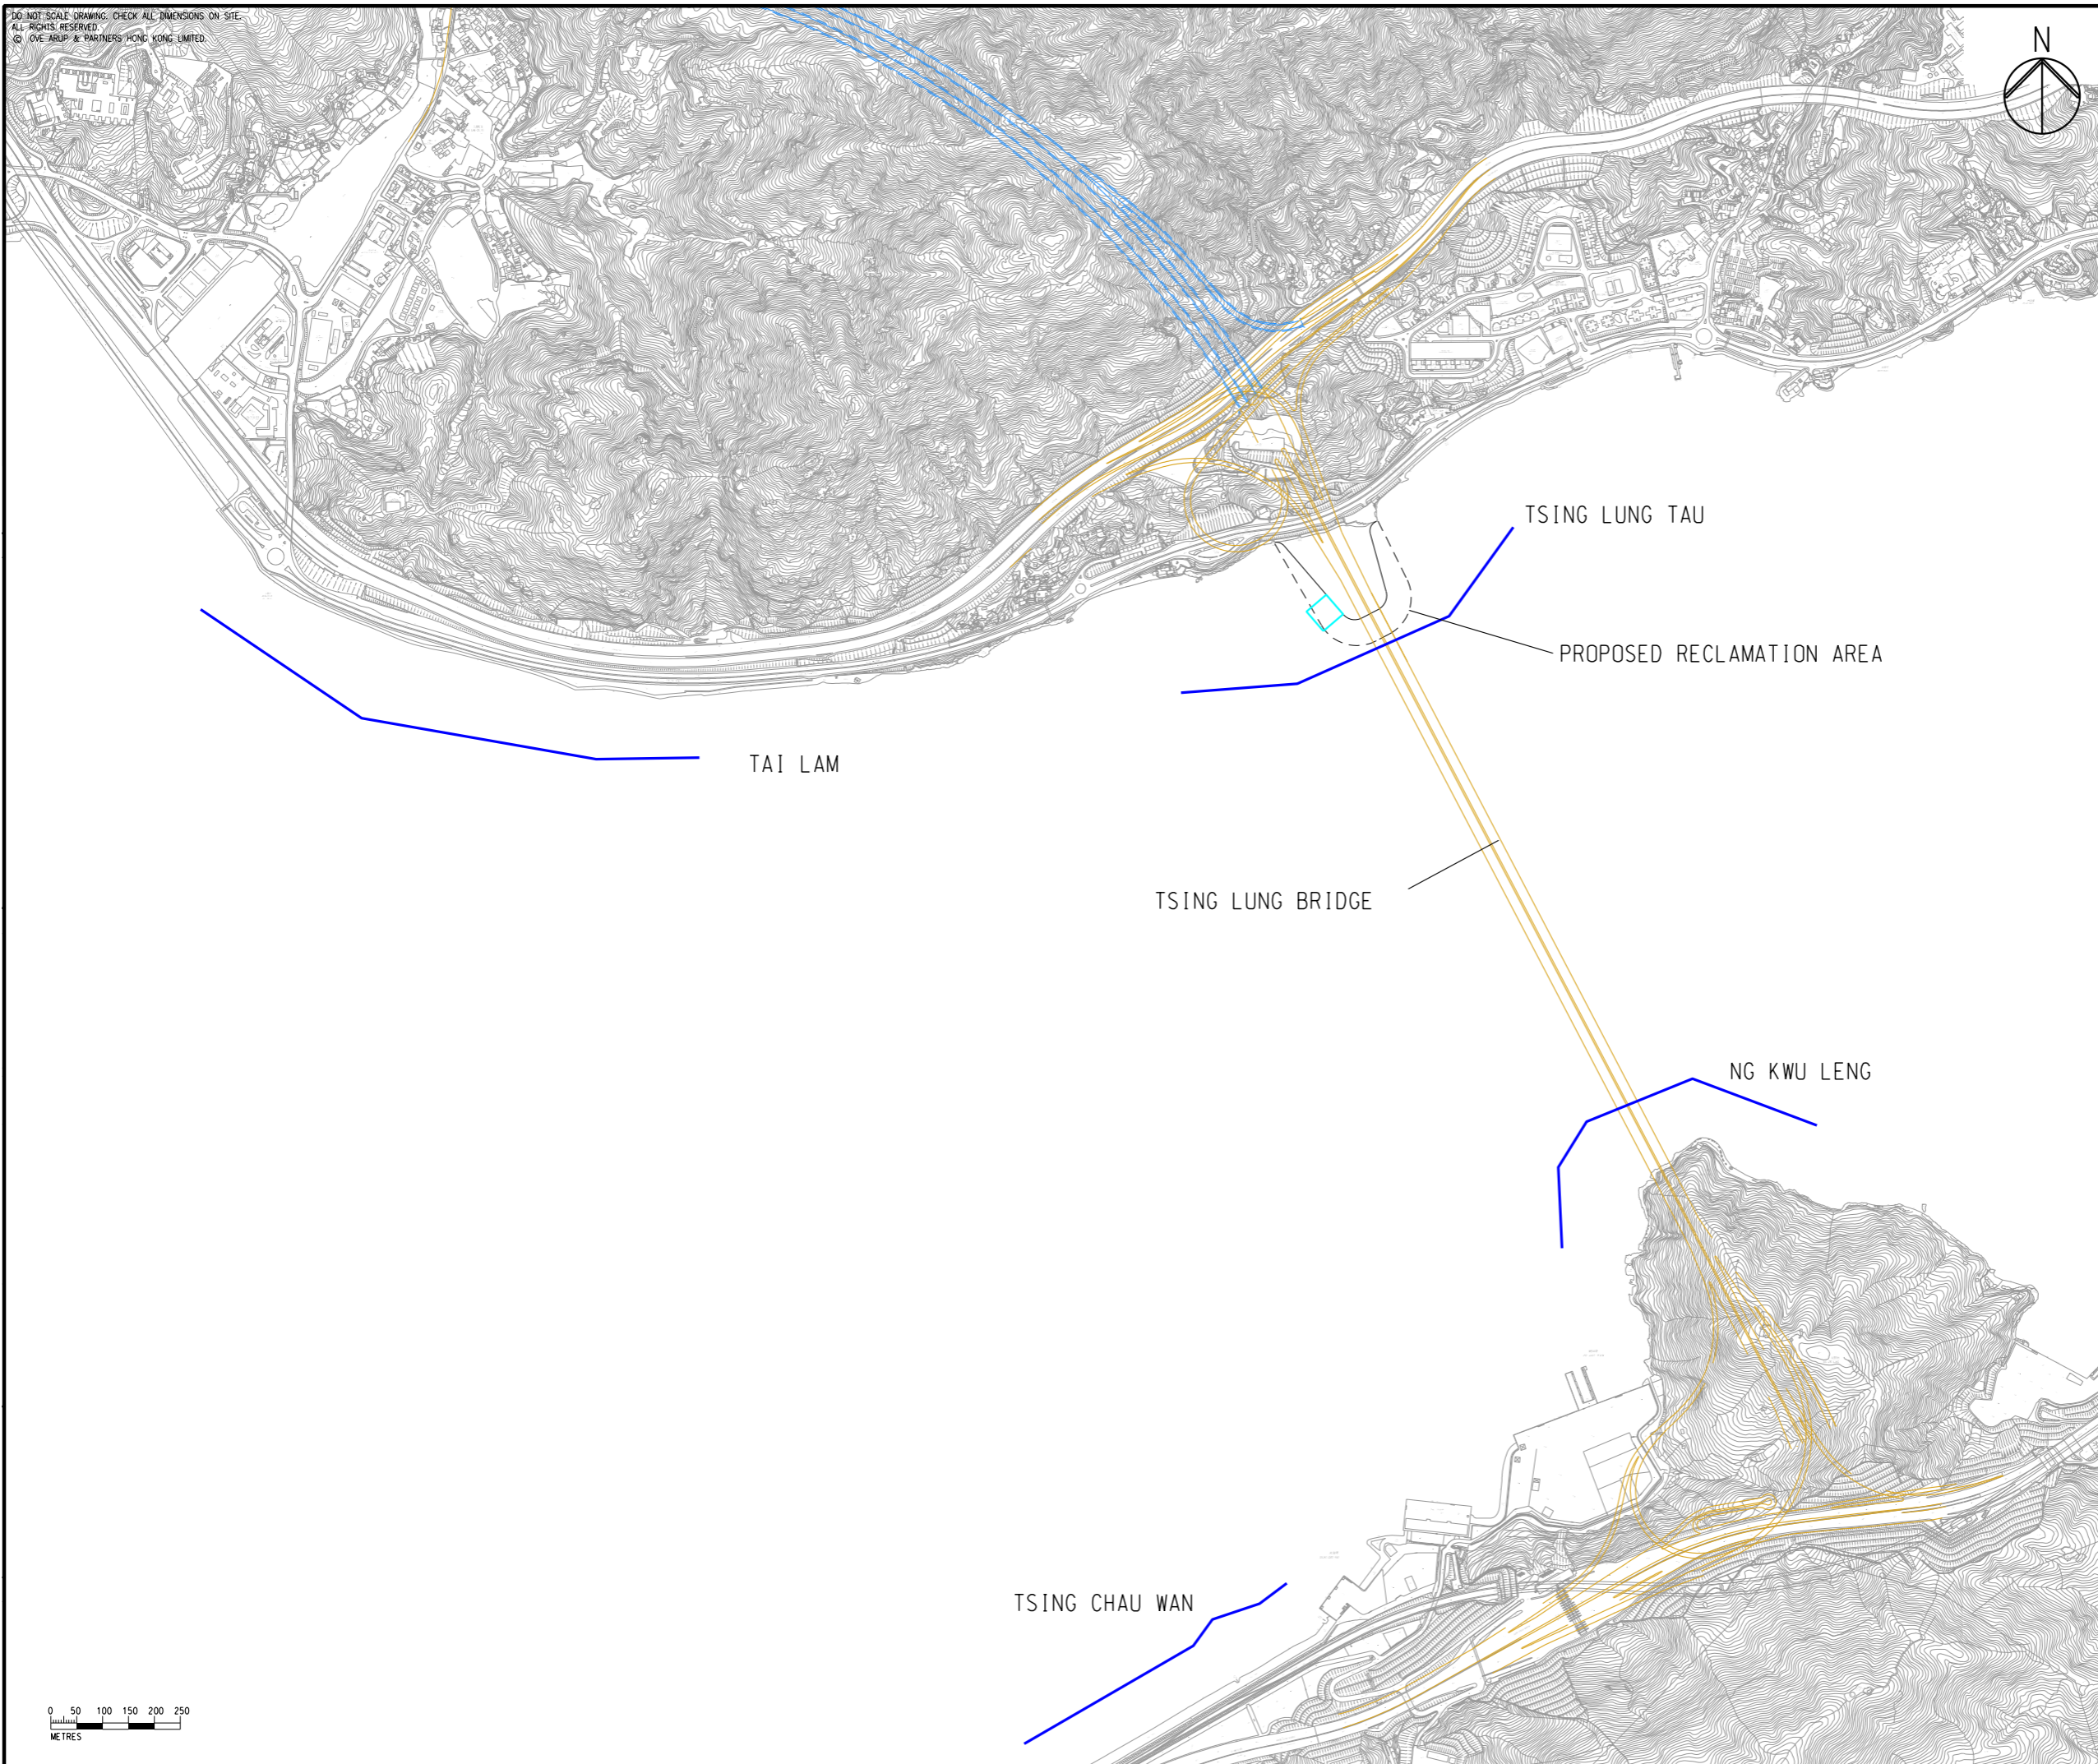

TSING LUNG TAU

PROPOSED RECLAMATION AREA

TAI LAM

TSING LUNG BRIDGE

NG KWU LENG

TSING CHAU WAN

| Rev | Description  | By | Date  |
|-----|--------------|----|-------|
| D   | FORTH ISSUE  | GL | 08/23 |
| C   | THIRD ISSUE  | GL | 05/23 |
| B   | SECOND ISSUE | GL | 04/23 |
| A   | FIRST ISSUE  | GL | 01/23 |

Consultant  
**ARUP**

Project Title  
**ROUTE 11**  
 (SECTION BETWEEN YUEN LONG AND NORTH LANTAU) - INVESTIGATION

Drawing title  
**SAMPLING AND OBSERVATION LOCATIONS OF THE FISHERIES SURVEYS**

|                                     |               |                       |                |
|-------------------------------------|---------------|-----------------------|----------------|
| Drawing no.<br><b>APPENDIX 10.1</b> |               | Rev.<br><b>D</b>      |                |
| Drawn<br>GL                         | Date<br>08/23 | Checked<br>TL         | Approved<br>FC |
| Scale<br>AS SHOWN                   |               | Status<br>PRELIMINARY |                |

COPYRIGHT RESERVED

**路政署**  
**HIGHWAYS**  
**DEPARTMENT**

