


DO NOT SCALE DRAWING. CHECK ALL DIMENSIONS ON SITE.
ALL RIGHTS RESERVED.
© OVE ARUP & PARTNERS HONG KONG LIMITED.

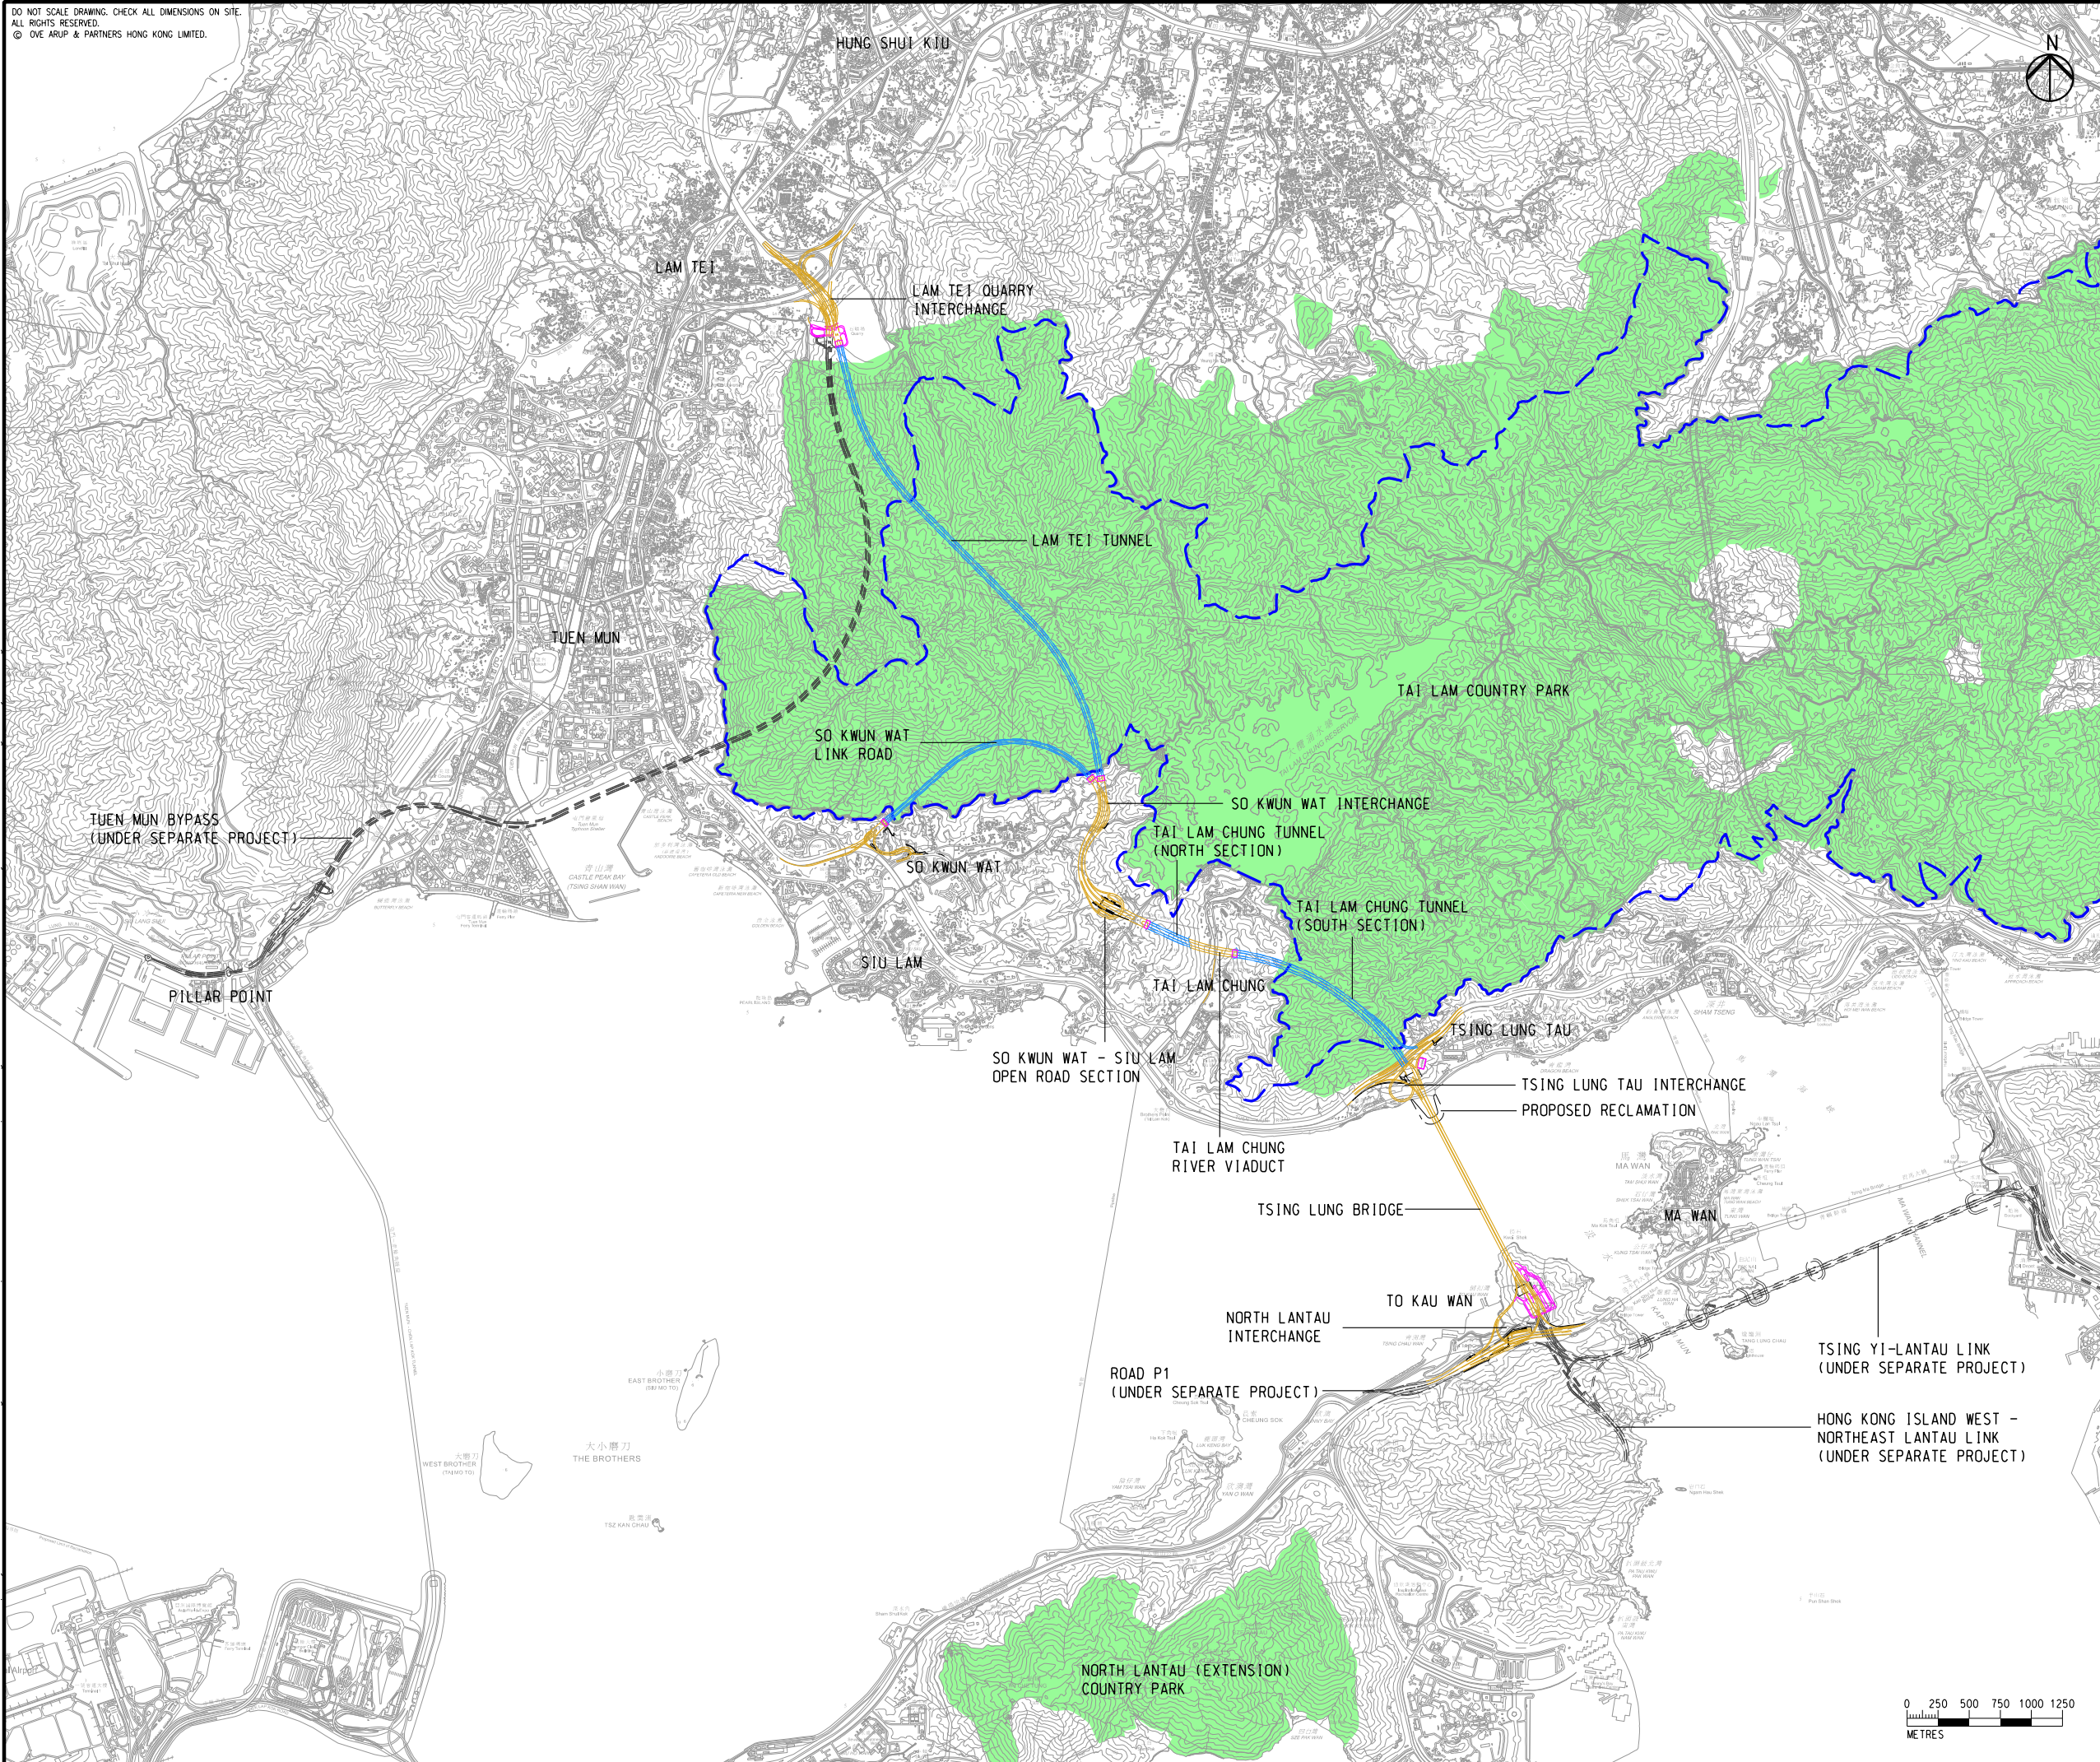

- LEGEND**
- PROPOSED ELEVATED/ AT-GRADE ROAD
 - PROPOSED TUNNEL
 - PROPOSED HIGHWAY/ TUNNEL OPERATION AND MAINTENANCE FACILITIES
 - PLANNED ROAD NETWORK (UNDER SEPARATE PROJECTS)
 - COUNTRY PARK
 - WATER GATHERING GROUND

Rev	Description	By	Date
B	SECOND ISSUE	GL	06/23
A	FIRST ISSUE	GL	04/23

Consultant
ARUP

Project Title
**ROUTE 11
(SECTION BETWEEN YUEN LONG AND NORTH LANTAU) - INVESTIGATION**

Drawing title
LOCATION OF THE PROJECT & INTERFACING PROJECTS

Drawing no. FIGURE 1.1		Rev. B	
Drawn GL	Date 06/23	Checked TL	Approved FC
Scale 1:50000 @ A3		Status PRELIMINARY	

COPYRIGHT RESERVED

**路政署
HIGHWAYS
DEPARTMENT**

