



DO NOT SCALE DRAWING. CHECK ALL DIMENSIONS ON SITE.
 ALL RIGHTS RESERVED.
 © 2023 ARUP & PARTNERS HONG KONG LIMITED.

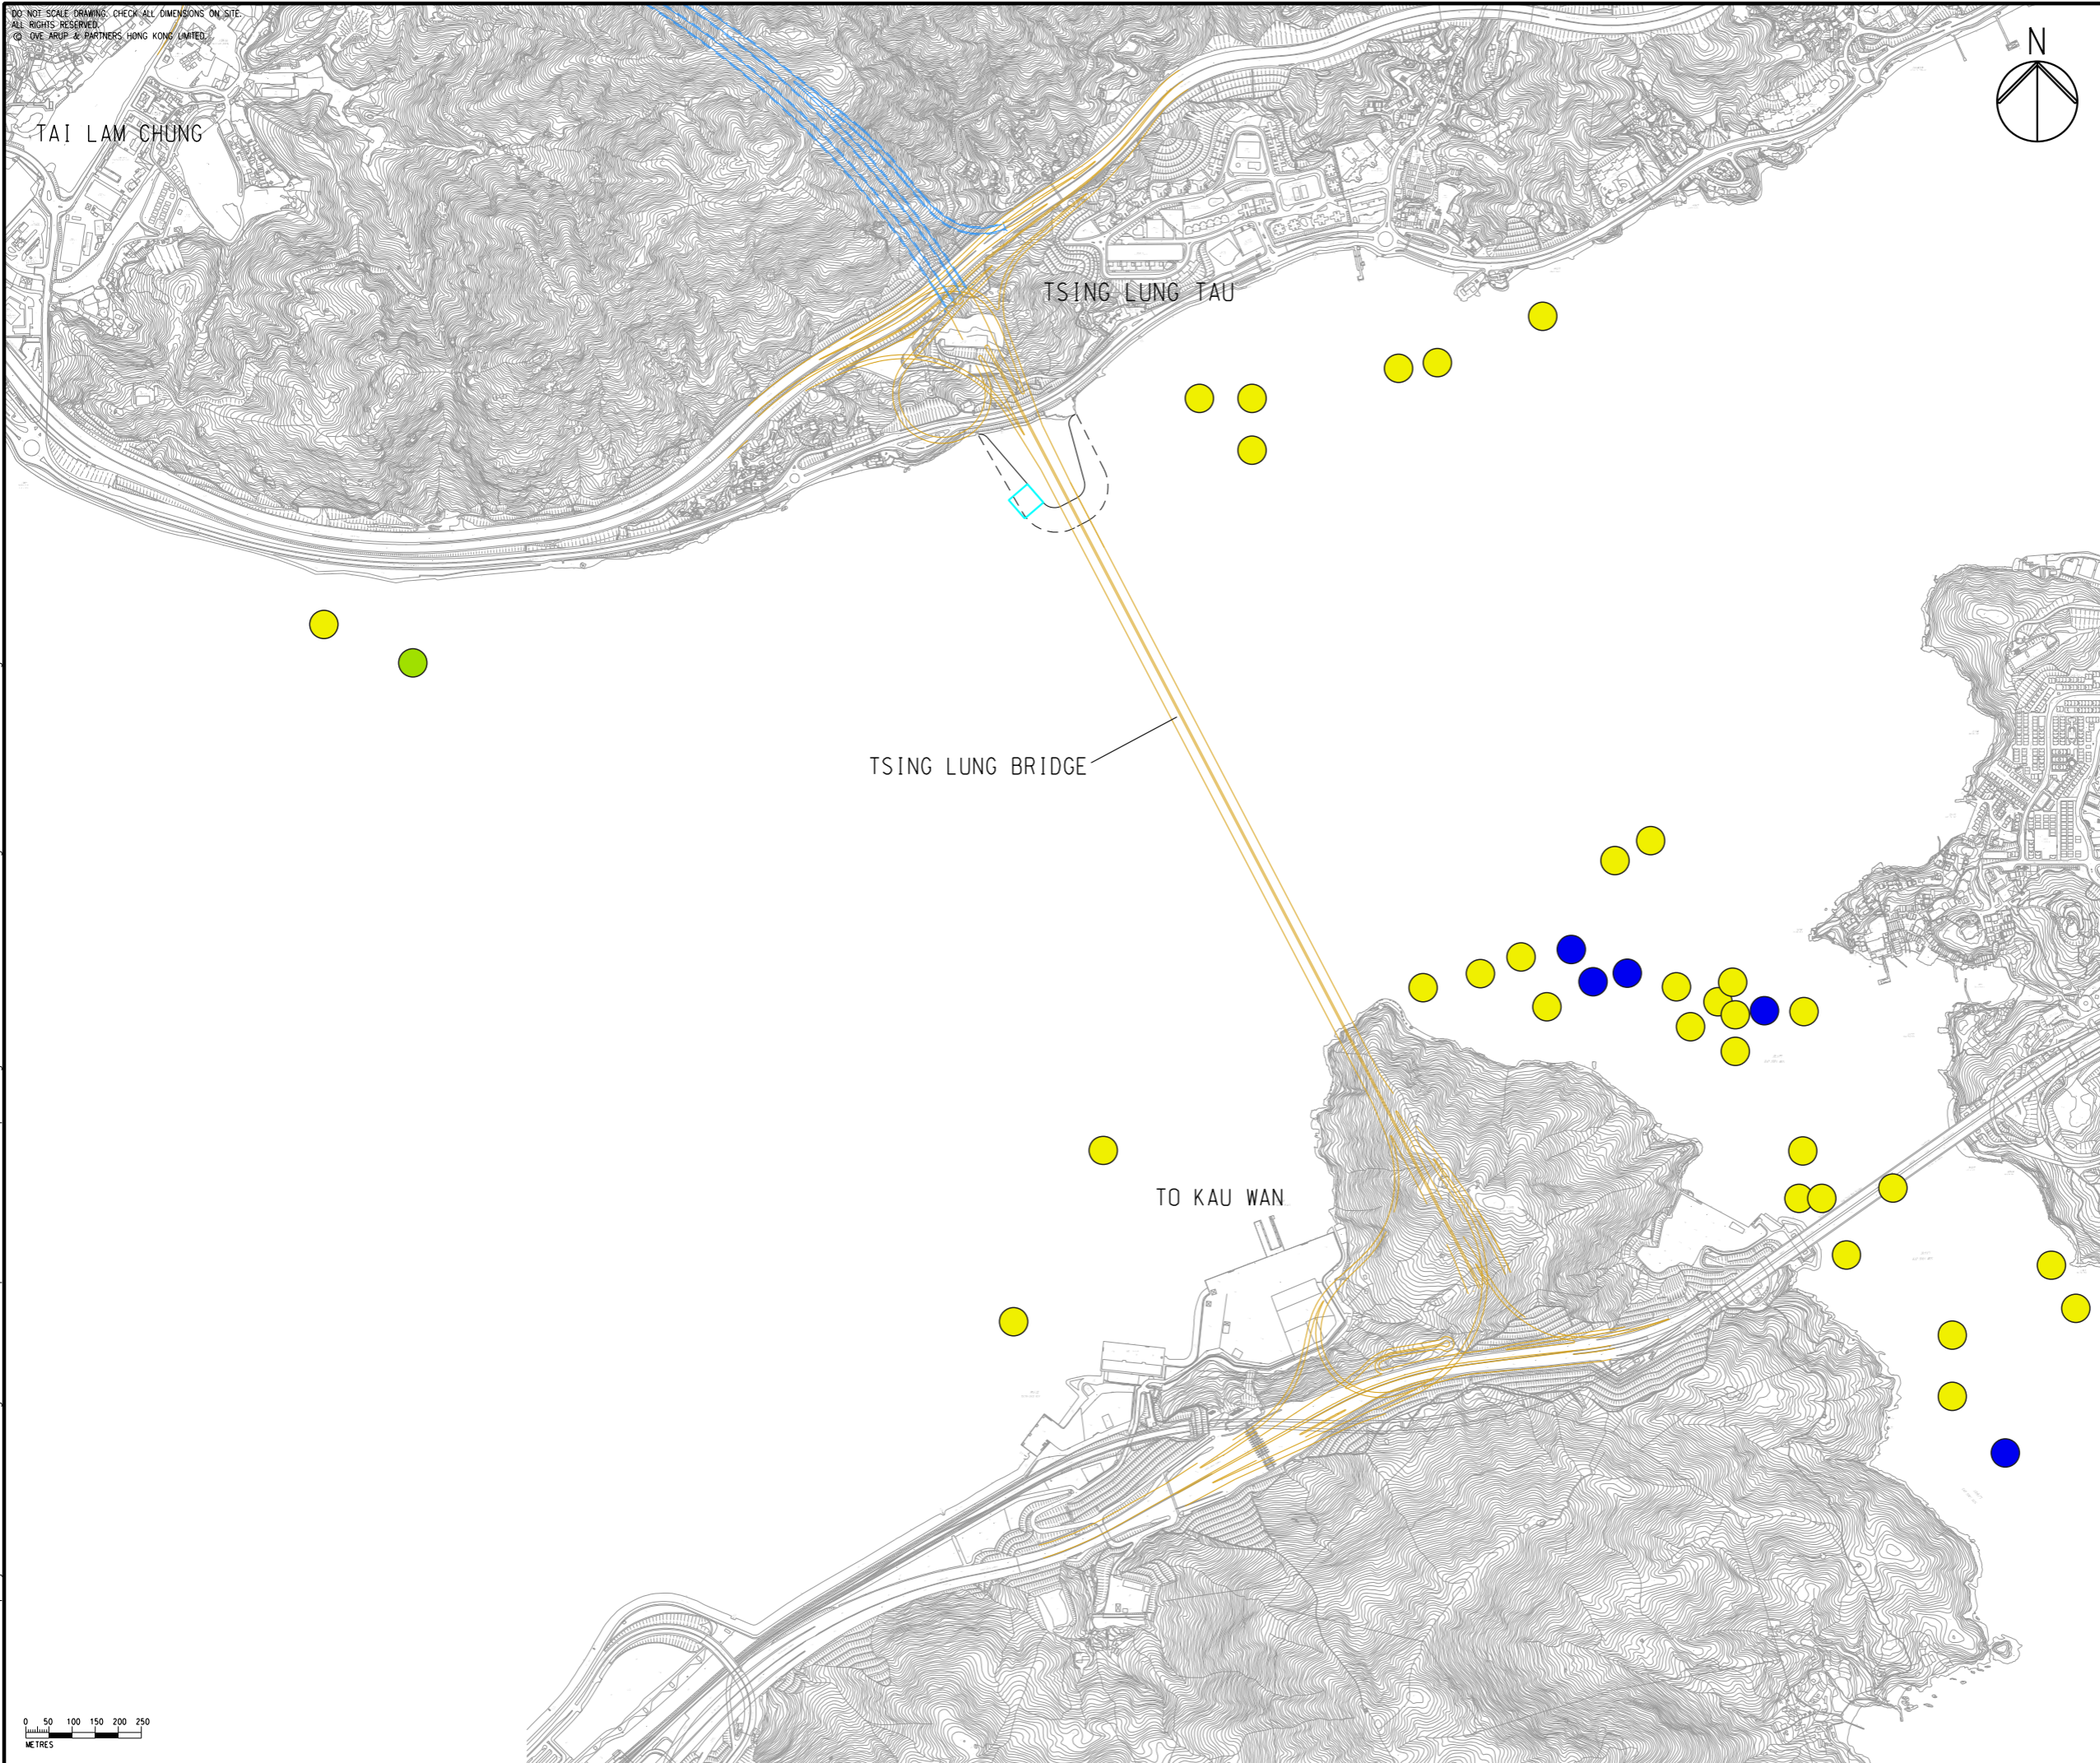

- LEGEND**
- PROPOSED ELEVATED/ AT-GRADE ROAD
 - PROPOSED TUNNEL
 - TEMPORARY BARGING POINT
 - SAMPAN (GILL NETTING)
 - SAMPAN (ANGLING/HAND LINING)
 - MISCELLANEOUS CRAFT (ANGLING)

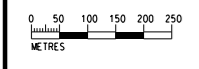

Rev	Description	By	Date
B	SECOND ISSUE	GL	06/23
A	FIRST ISSUE	GL	05/23

Consultant
ARUP

Project Title
**ROUTE 11
 (SECTION BETWEEN YUEN LONG
 AND NORTH LANTAU) -
 INVESTIGATION**

Drawing title
**RESULTS OF FISHING
 ACTIVITIES OBSERVATION**

Drawing no. FIGURE 10.1		Rev. B	
Drawn GL	Date 06/23	Checked TL	Approved FC
Scale AS SHOWN		Status PRELIMINARY	

COPYRIGHT RESERVED
**路政署
 HIGHWAYS
 DEPARTMENT**