




**LEGEND**

- PROPOSED ELEVATED / AT-GRADE ROAD
- - - PROPOSED TUNNEL
- MACLEHOSE TRAIL SECTION 10
- - - VISUAL ENVELOPE

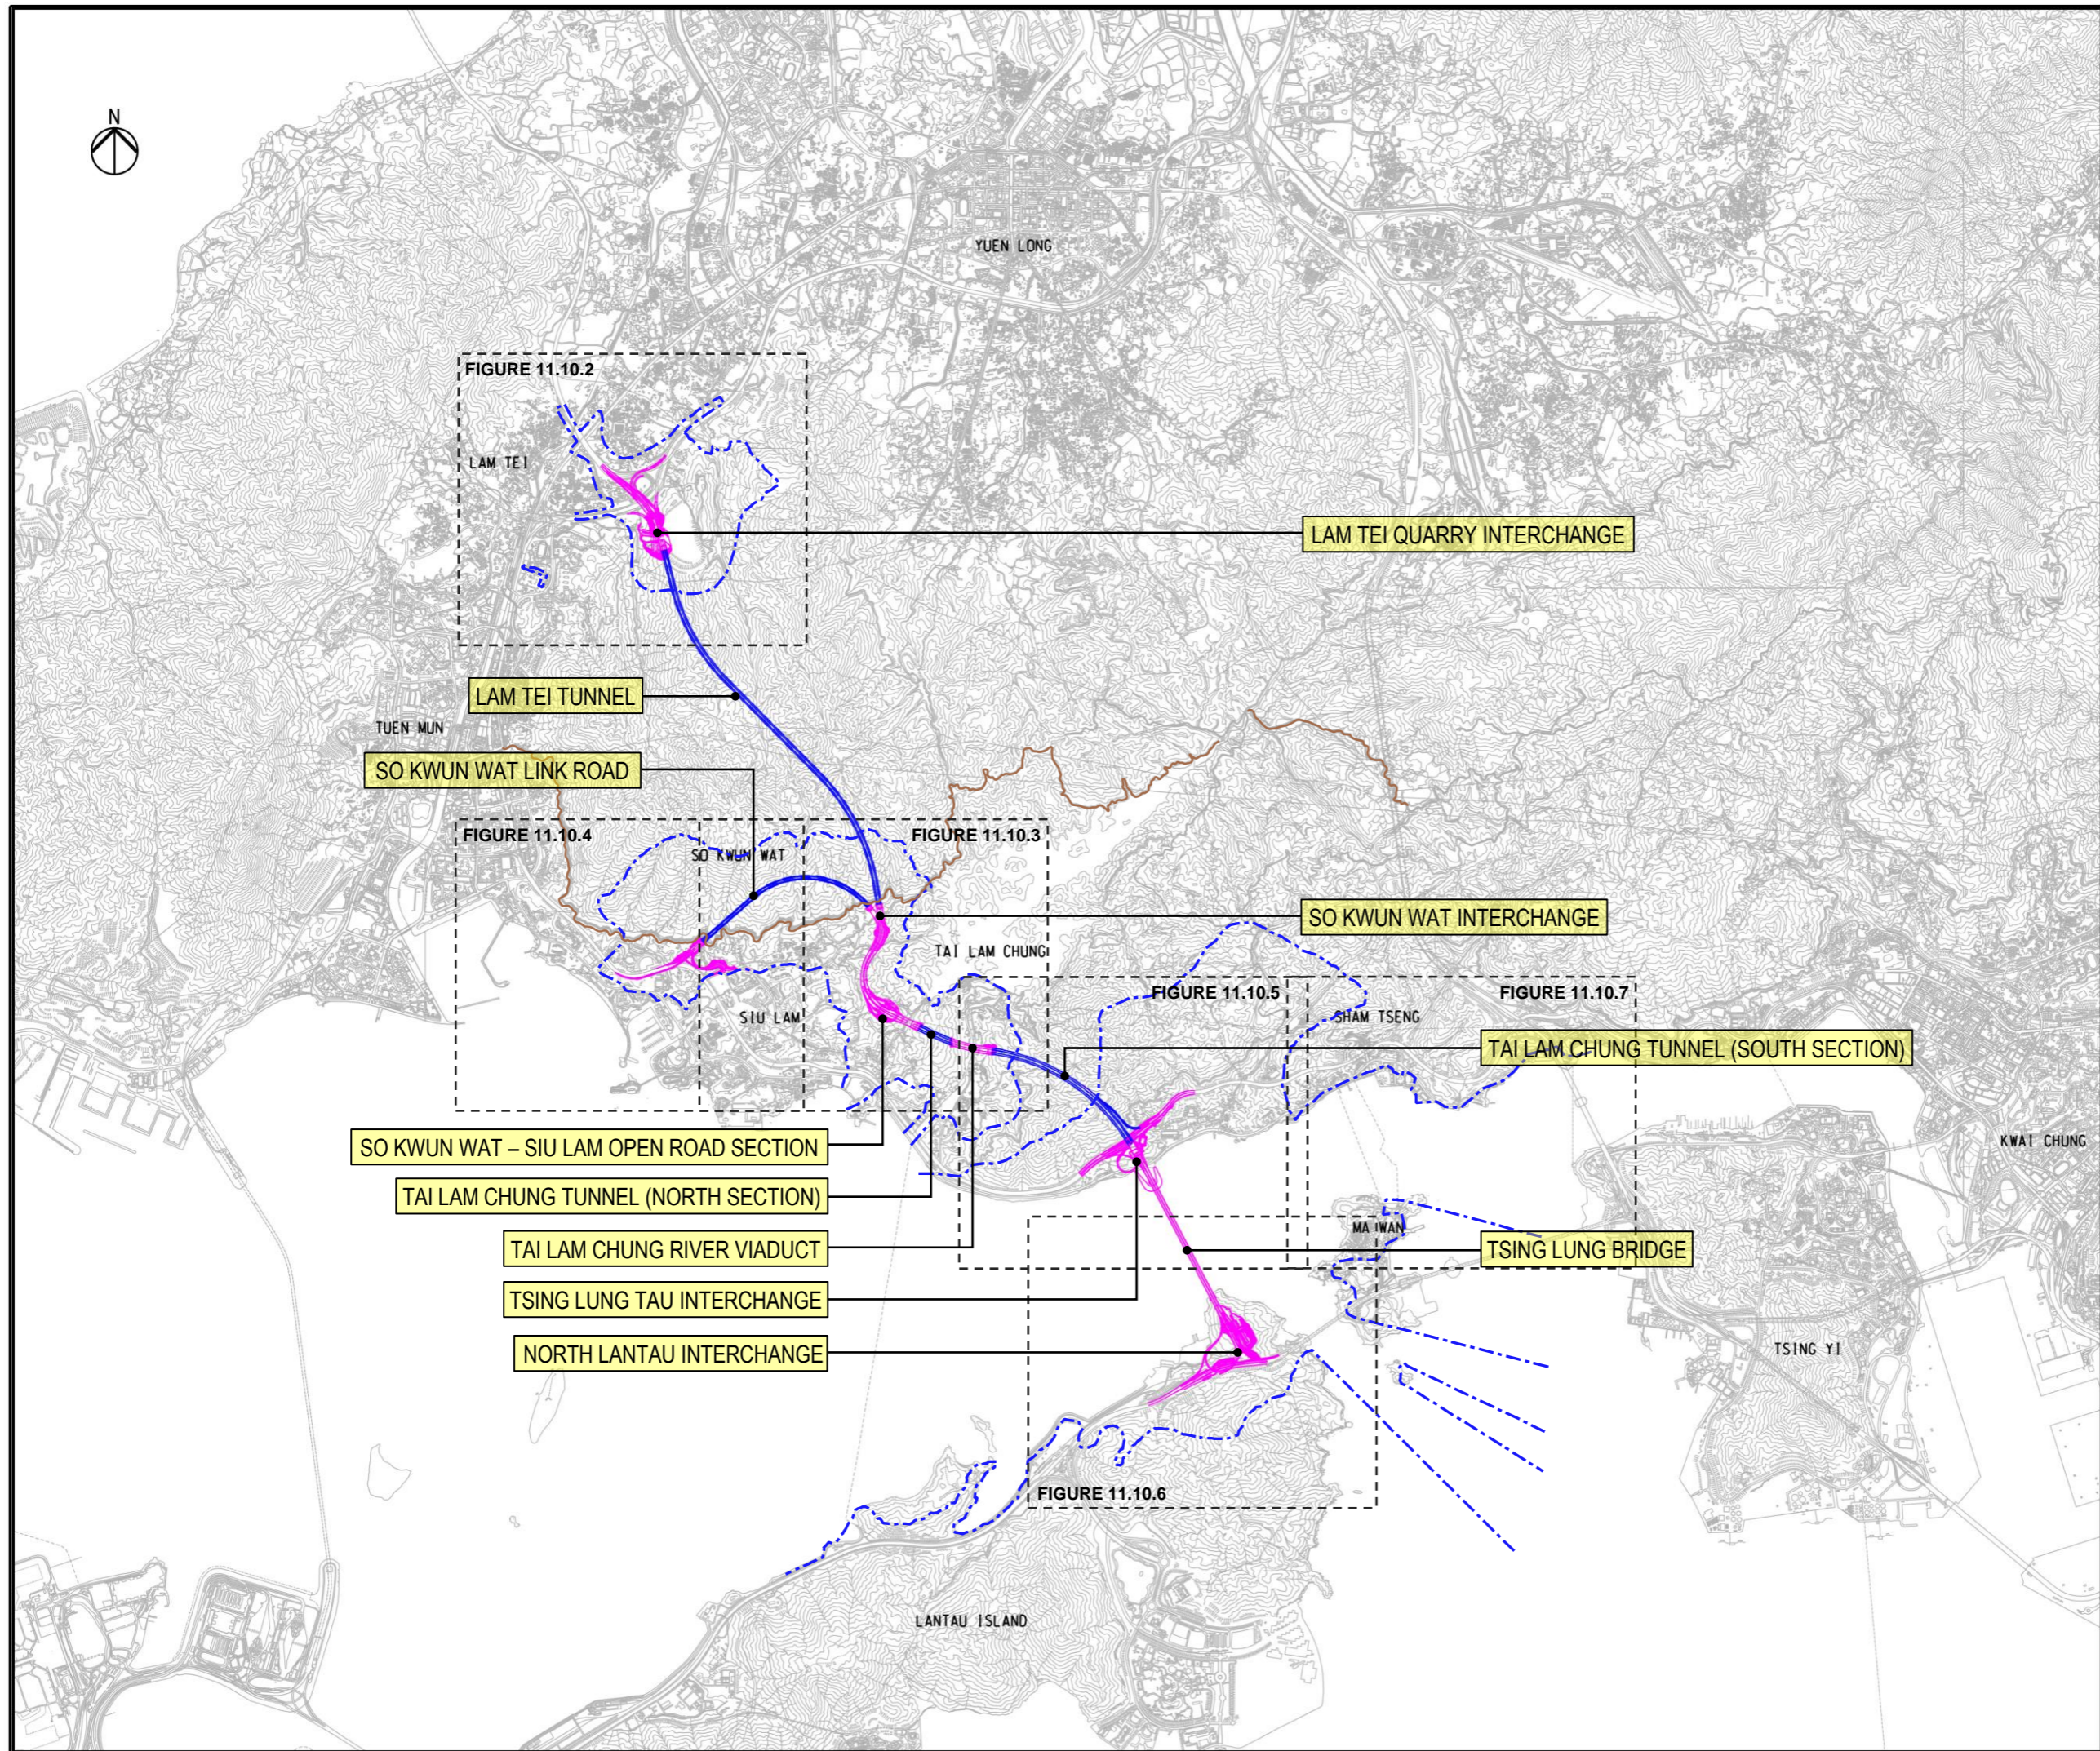


Rev	Description	By	Date
B	REVISION	BS	06/23
A	FIRST ISSUE	BS	01/23

Consultant  
**ARUP**

Project title  
Agreement No. CE 13/2021 (HY)  
Route 11 (Section between Yuen Long and North Lantau)  
- Investigation.

Drawing title  
**PHOTOMONTAGE AND VIEWPOINT LOCATION KEY PLAN**

Drawing no.		Rev.	
FIGURE 11.10.1		B	
Drawn	Date	Checked	Approved
RY	10/21	IL	SK
Scale	Status		
N. T. S.	PRELIMINARY		

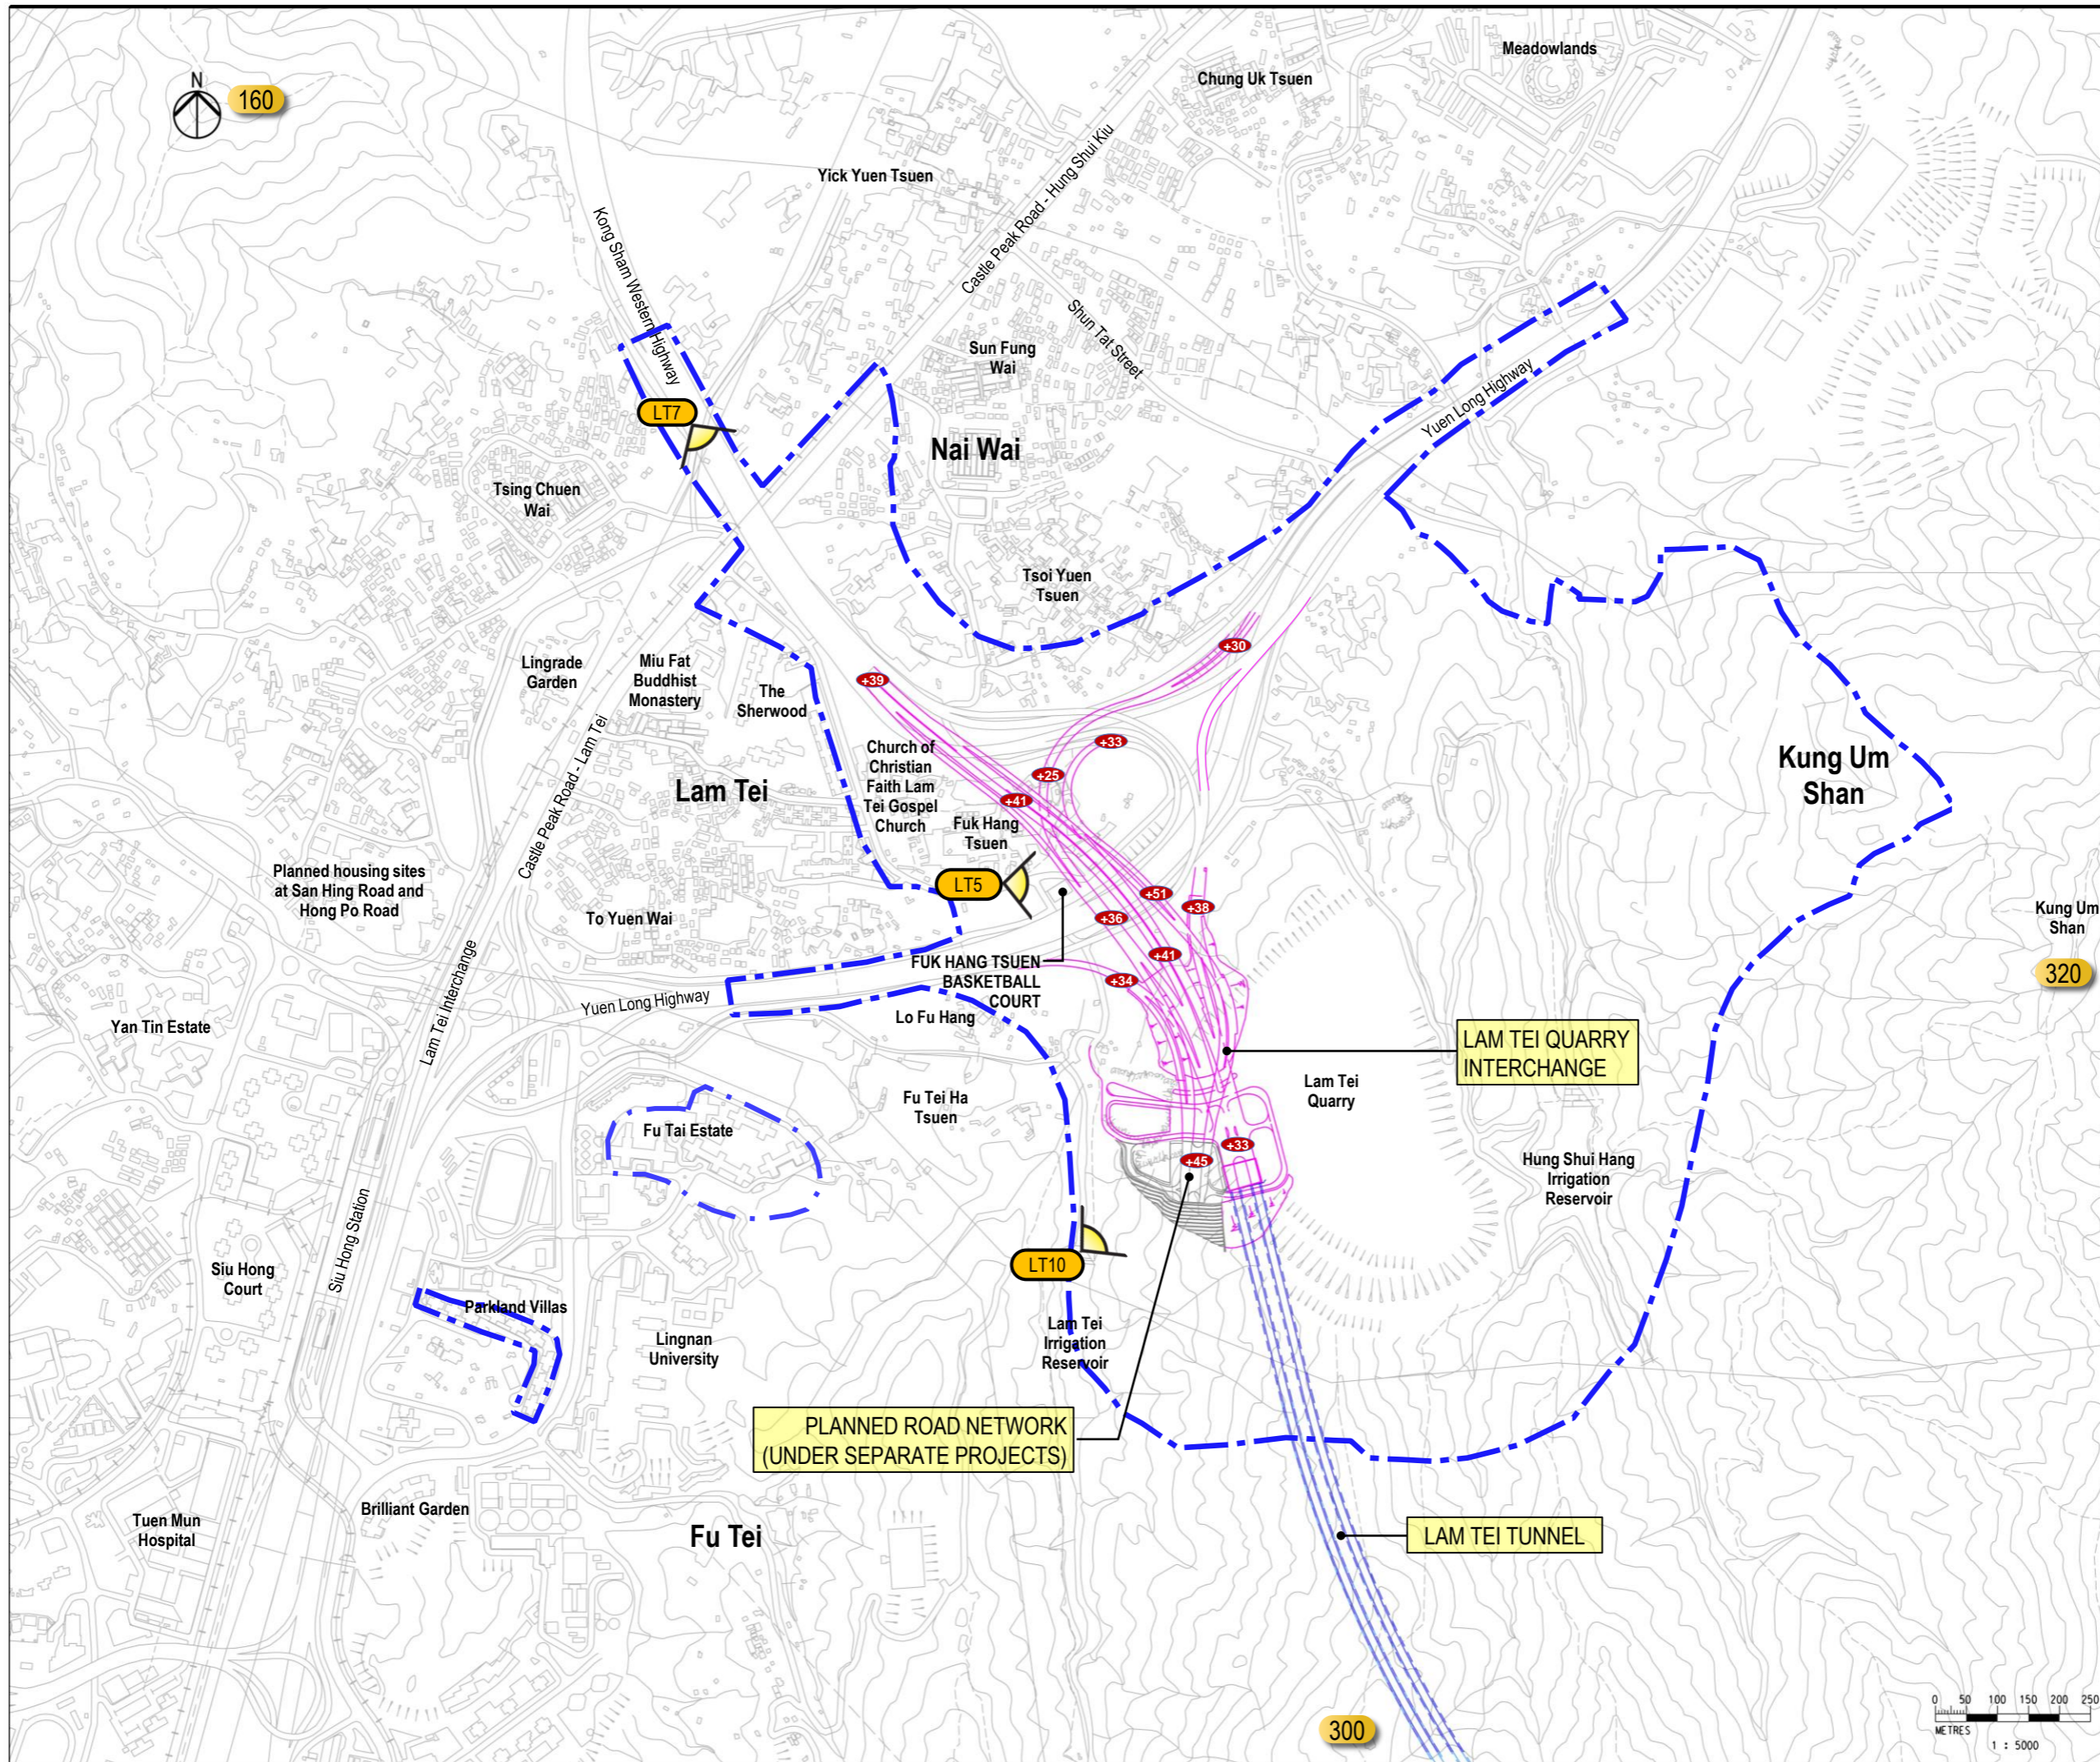

**LEGEND**

- PROPOSED ELEVATED / AT-GRADE ROAD
- - - PROPOSED TUNNEL
- · - · - VISUAL ENVELOPE
- 100 HEIGHT IN +MPD
- LT1 VIEWPOINT

**Viewpoints at Lam Tei (LT)**

VP-LT5	Residents of Fuk Hang Tsuen
VP-LT7	Vehicle Travellers on Kong Sham Western Highway (Southbound)
VP-LT10	Trail Walkers on Fu Tei Country Trail and Lam Tei Irrigation Reservoir

Rev	Description	By	Date
B	REVISION	BS	06/23
A	FIRST ISSUE	BS	01/23

Consultant  
**ARUP**


Project title  
Agreement No. CE 13/2021 (HY)  
Route 11 (Section between Yuen Long and North Lantau)  
- Investigation.


Drawing title  
**VIEWPOINTS – LAM TEI**

Drawing no. <b>FIGURE 11.10.2</b>		Rev. <b>B</b>	
Drawn RY	Date 10/21	Checked IL	Approved SK
Scale 1 : 5000 @A1		Status PRELIMINARY	

COPYRIGHT RESERVED

路政署  
**HIGHWAYS DEPARTMENT**

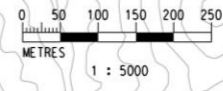

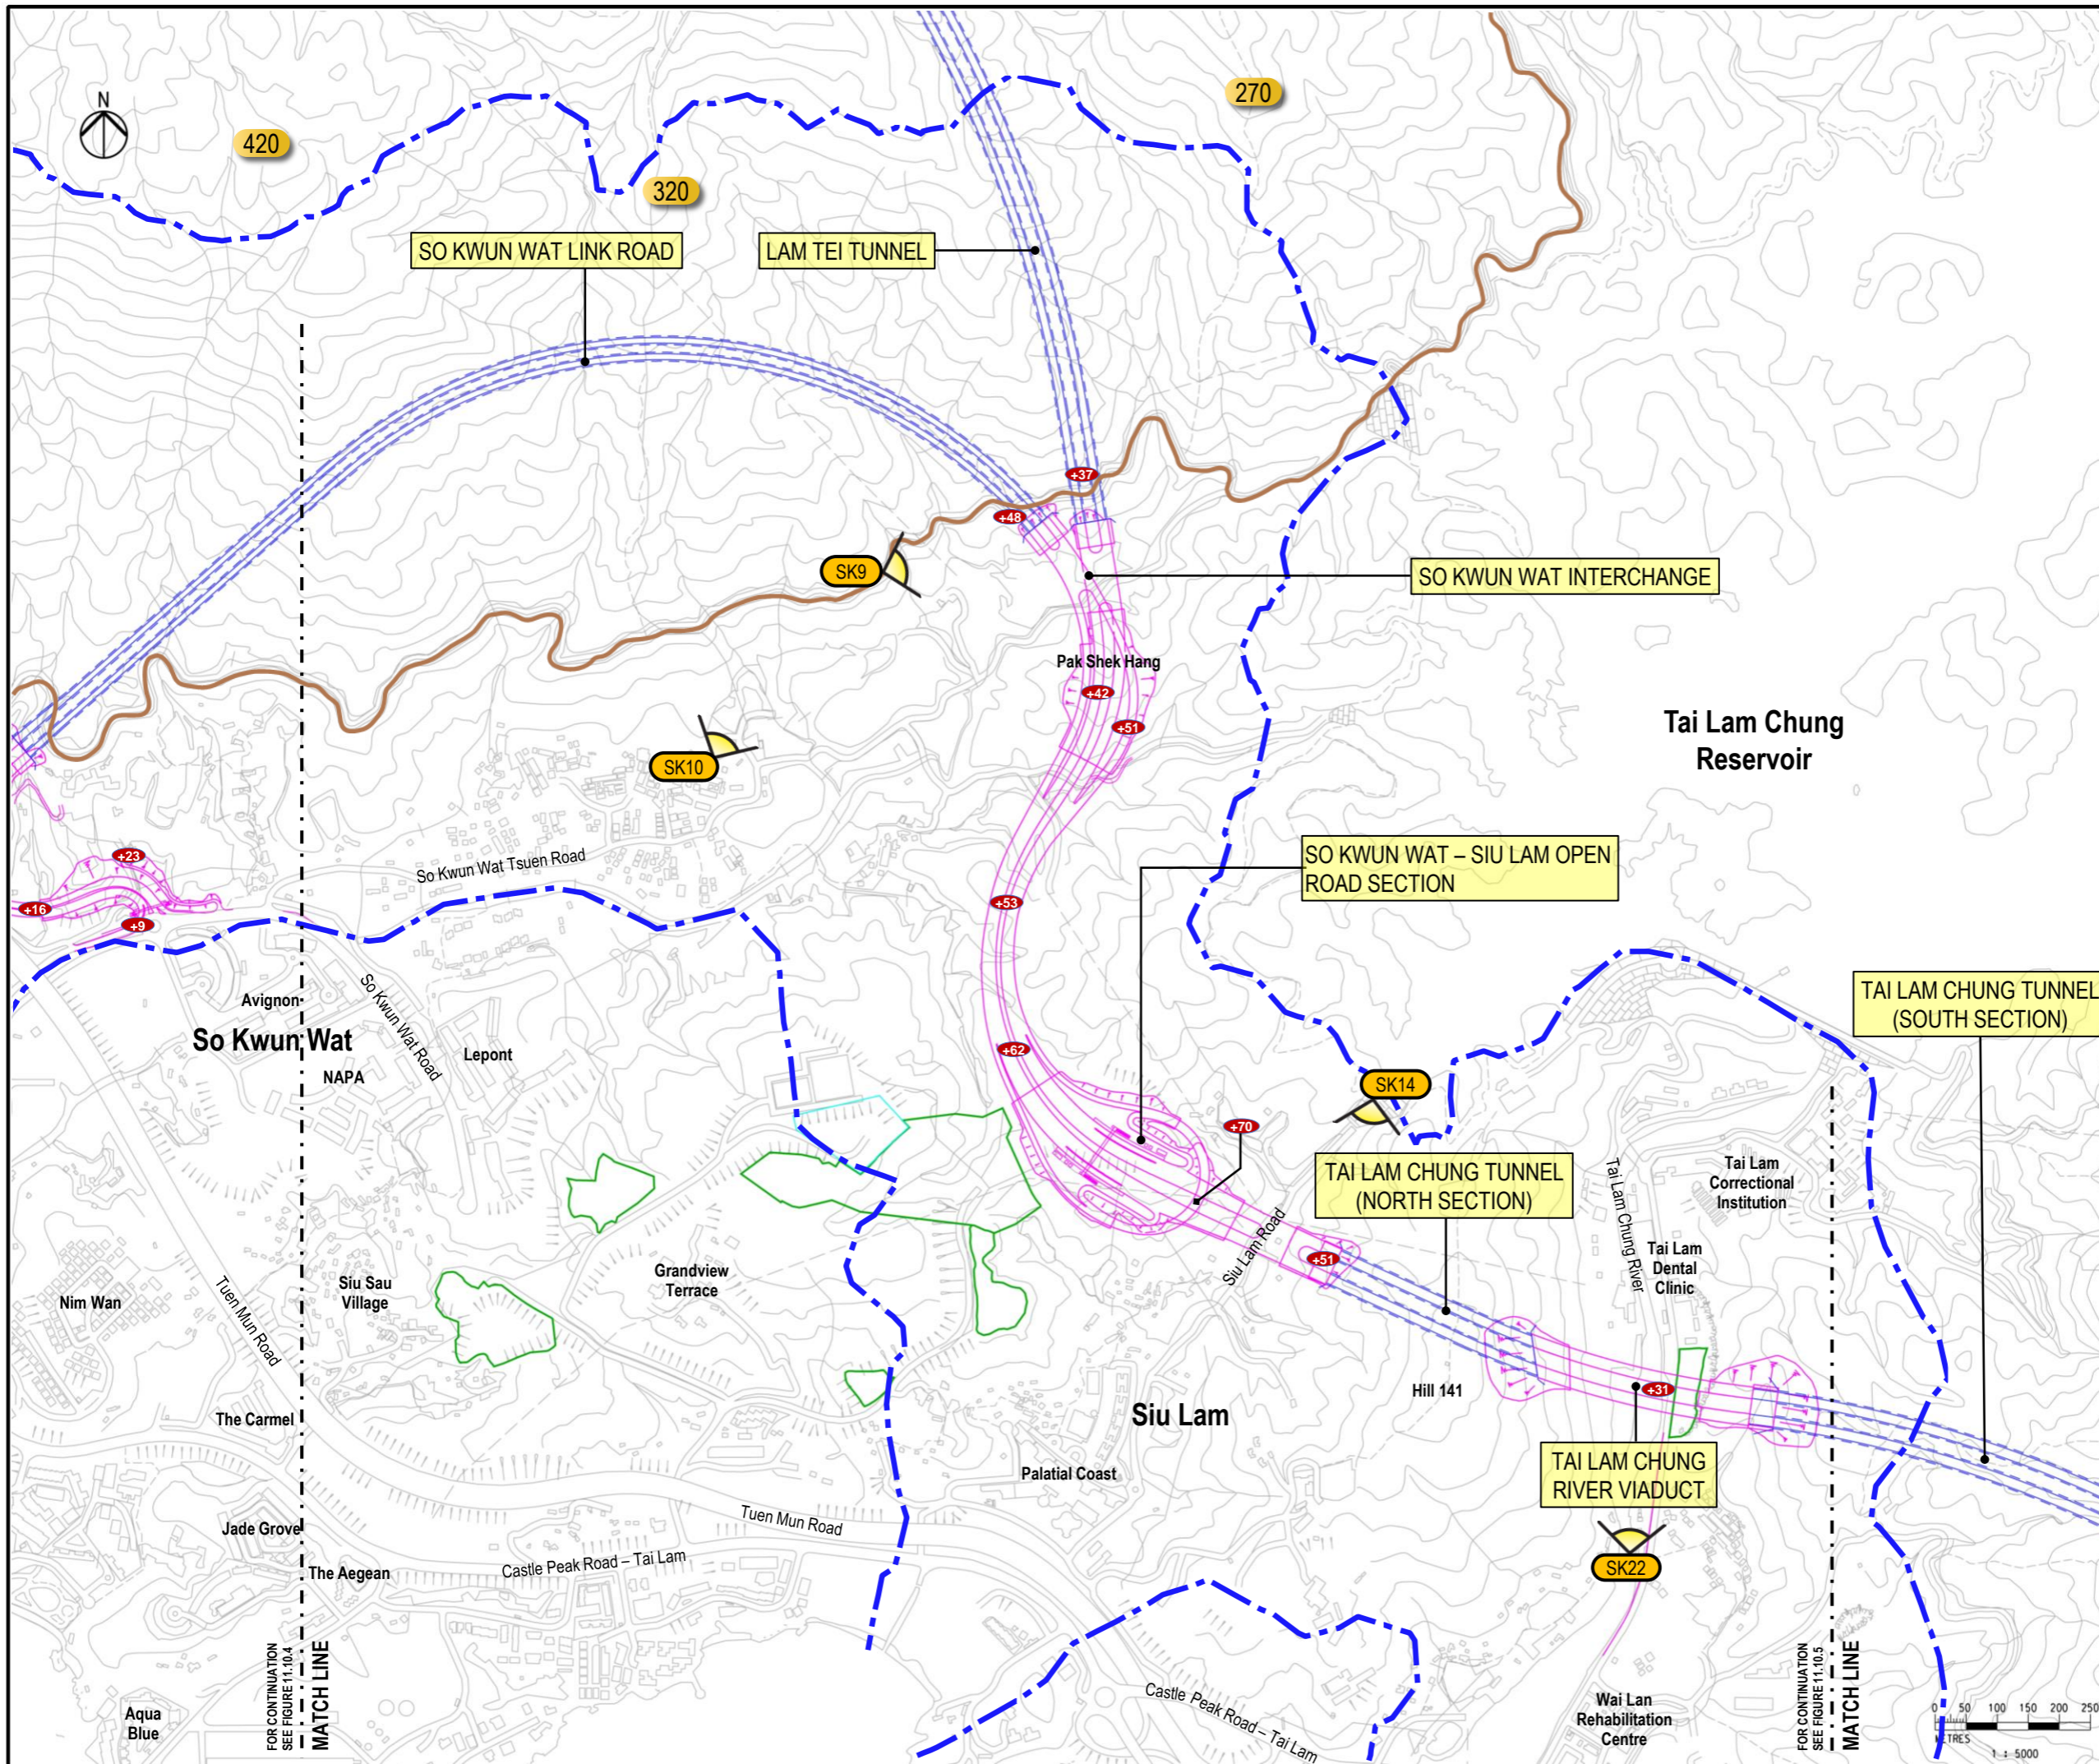

- LEGEND**
- PROPOSED ELEVATED / AT-GRADE ROAD
  - - - PROPOSED TUNNEL
  - · - · - VISUAL ENVELOPE
  - 100 HEIGHT IN +MPD
  - LT1 VIEWPOINT
  - MACLEHOSE TRAIL SECTION 10
  - PROPOSED MAGAZINE SITE
  - TEMPORARY WORKS AREA

**Viewpoints at So Kwun Wat (SK)**

VP-SK9	Trail Walkers on MacLehose Trail Section 10 (East)
VP-SK10	Residents of So Kwun Wat Tsuen
VP-SK14	Trail Walkers on Tai Lam Chung Reservoir Subsidiary Dam at Siu Lam Road
VP-SK22	Pedestrians on Footbridge over Tai Lam Chung River

B	REVISION	BS	06/23
A	FIRST ISSUE	BS	01/23
Rev	Description	By	Date

Consultant

ARUP

Project title

Agreement No. CE 13/2021 (HY)  
Route 11 (Section between Yuen Long and North Lantau)  
- Investigation.

Drawing title

VIEWPOINTS – SO KWUN WAT  
(SHEET 1 OF 2)

Drawing no.		Rev.	
FIGURE 11.10.3		B	
Drawn	Date	Checked	Approved
RY	10/21	IL	SK
Scale	Status		
1 : 5000 @A1	PRELIMINARY		

COPYRIGHT RESERVED


路政署  
HIGHWAYS DEPARTMENT


FOR CONTINUATION  
SEE FIGURE 11.10.4

MATCH LINE

FOR CONTINUATION  
SEE FIGURE 11.10.5

MATCH LINE

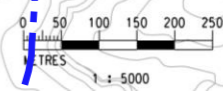

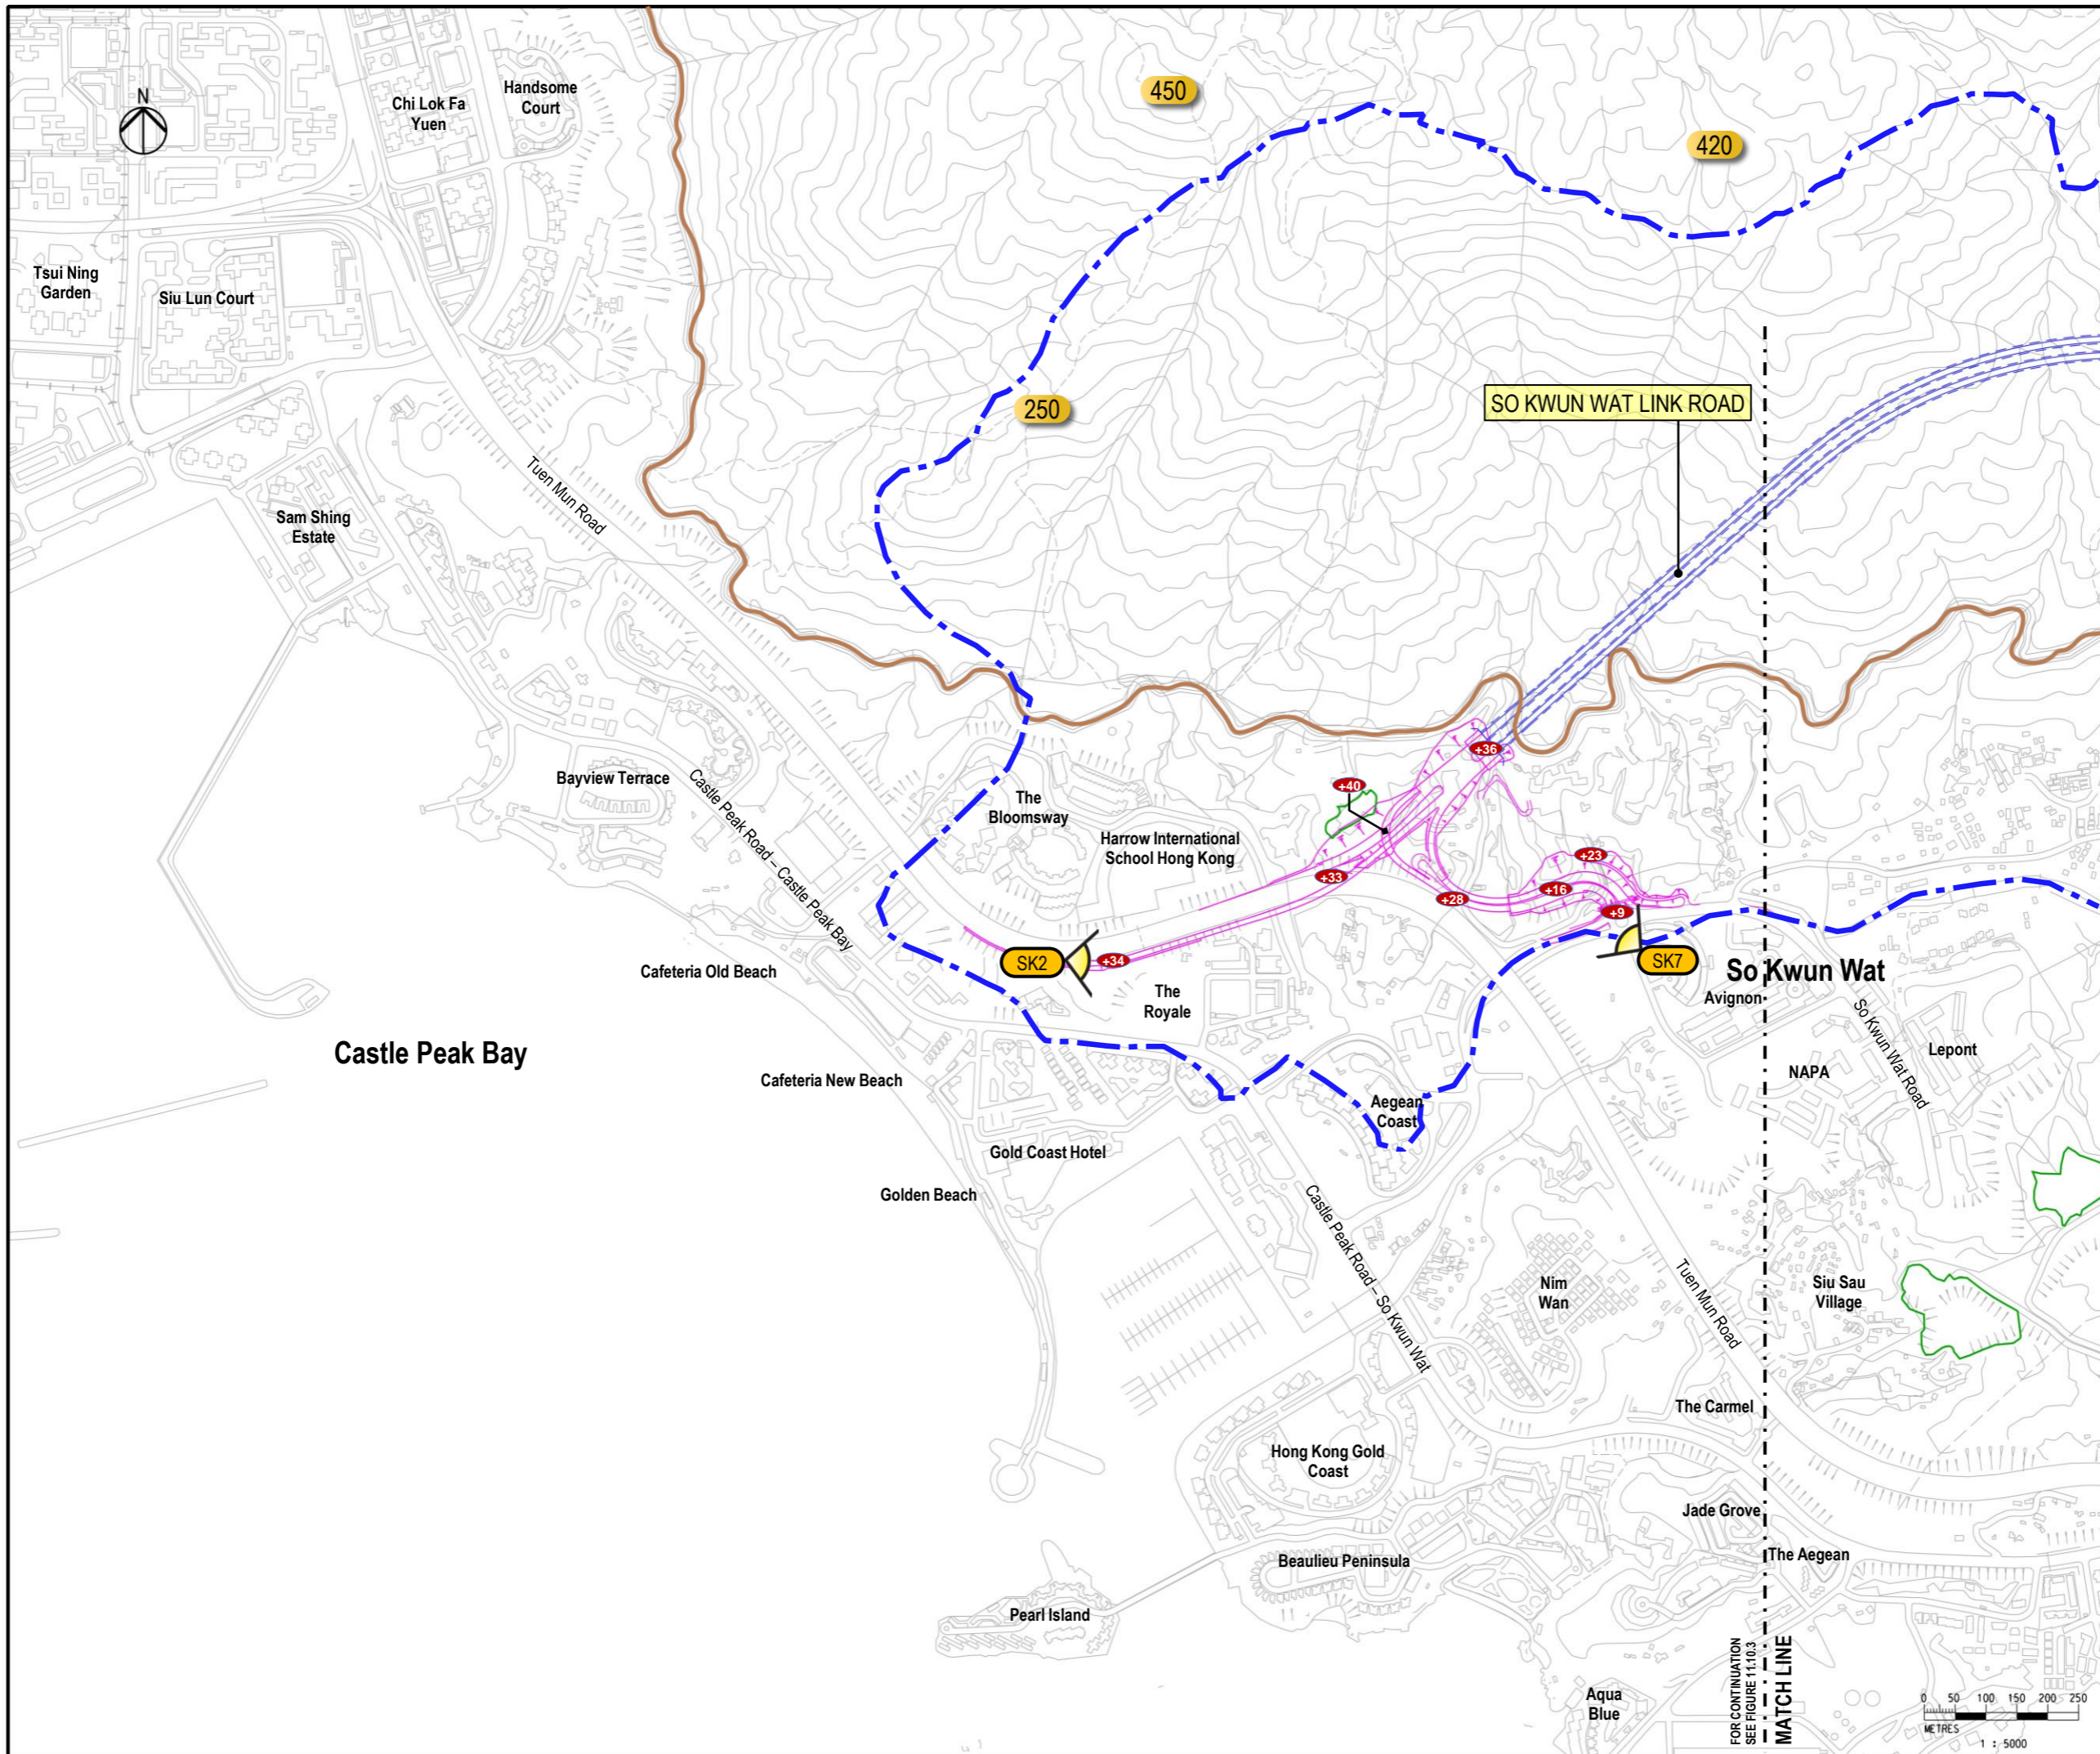

- LEGEND**
- PROPOSED ELEVATED / AT-GRADE ROAD
  - - - PROPOSED TUNNEL
  - · - · - VISUAL ENVELOPE
  - 100 HEIGHT IN +MPD
  - LT1 VIEWPOINT
  - MACLEHOSE TRAIL SECTION 10
  - TEMPORARY WORKS AREA

**Viewpoints at So Kwun Wat (SK)**

VP-SK2	Vehicle Travellers on Tuen Mun Road
VP-SK7	Residents of Avignon

Rev	Description	By	Date
B	REVISION	BS	06/23
A	FIRST ISSUE	BS	01/23

Consultant

ARUP

Project title

Agreement No. CE 13/2021 (HY)  
Route 11 (Section between Yuen Long and North Lantau)  
- Investigation.


Drawing title

VIEWPOINTS – SO KWUN WAT  
(SHEET 2 OF 2)

Drawing no. <b>FIGURE 11.10.4</b>		Rev. <b>B</b>	
Drawn RY	Date 10/21	Checked IL	Approved SK
Scale 1 : 5000 @A1		Status PRELIMINARY	


COPYRIGHT RESERVED

路政署  
HIGHWAYS DEPARTMENT

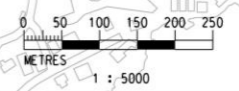

FOR CONTINUATION  
SEE FIGURE 11.10.3

MATCH LINE

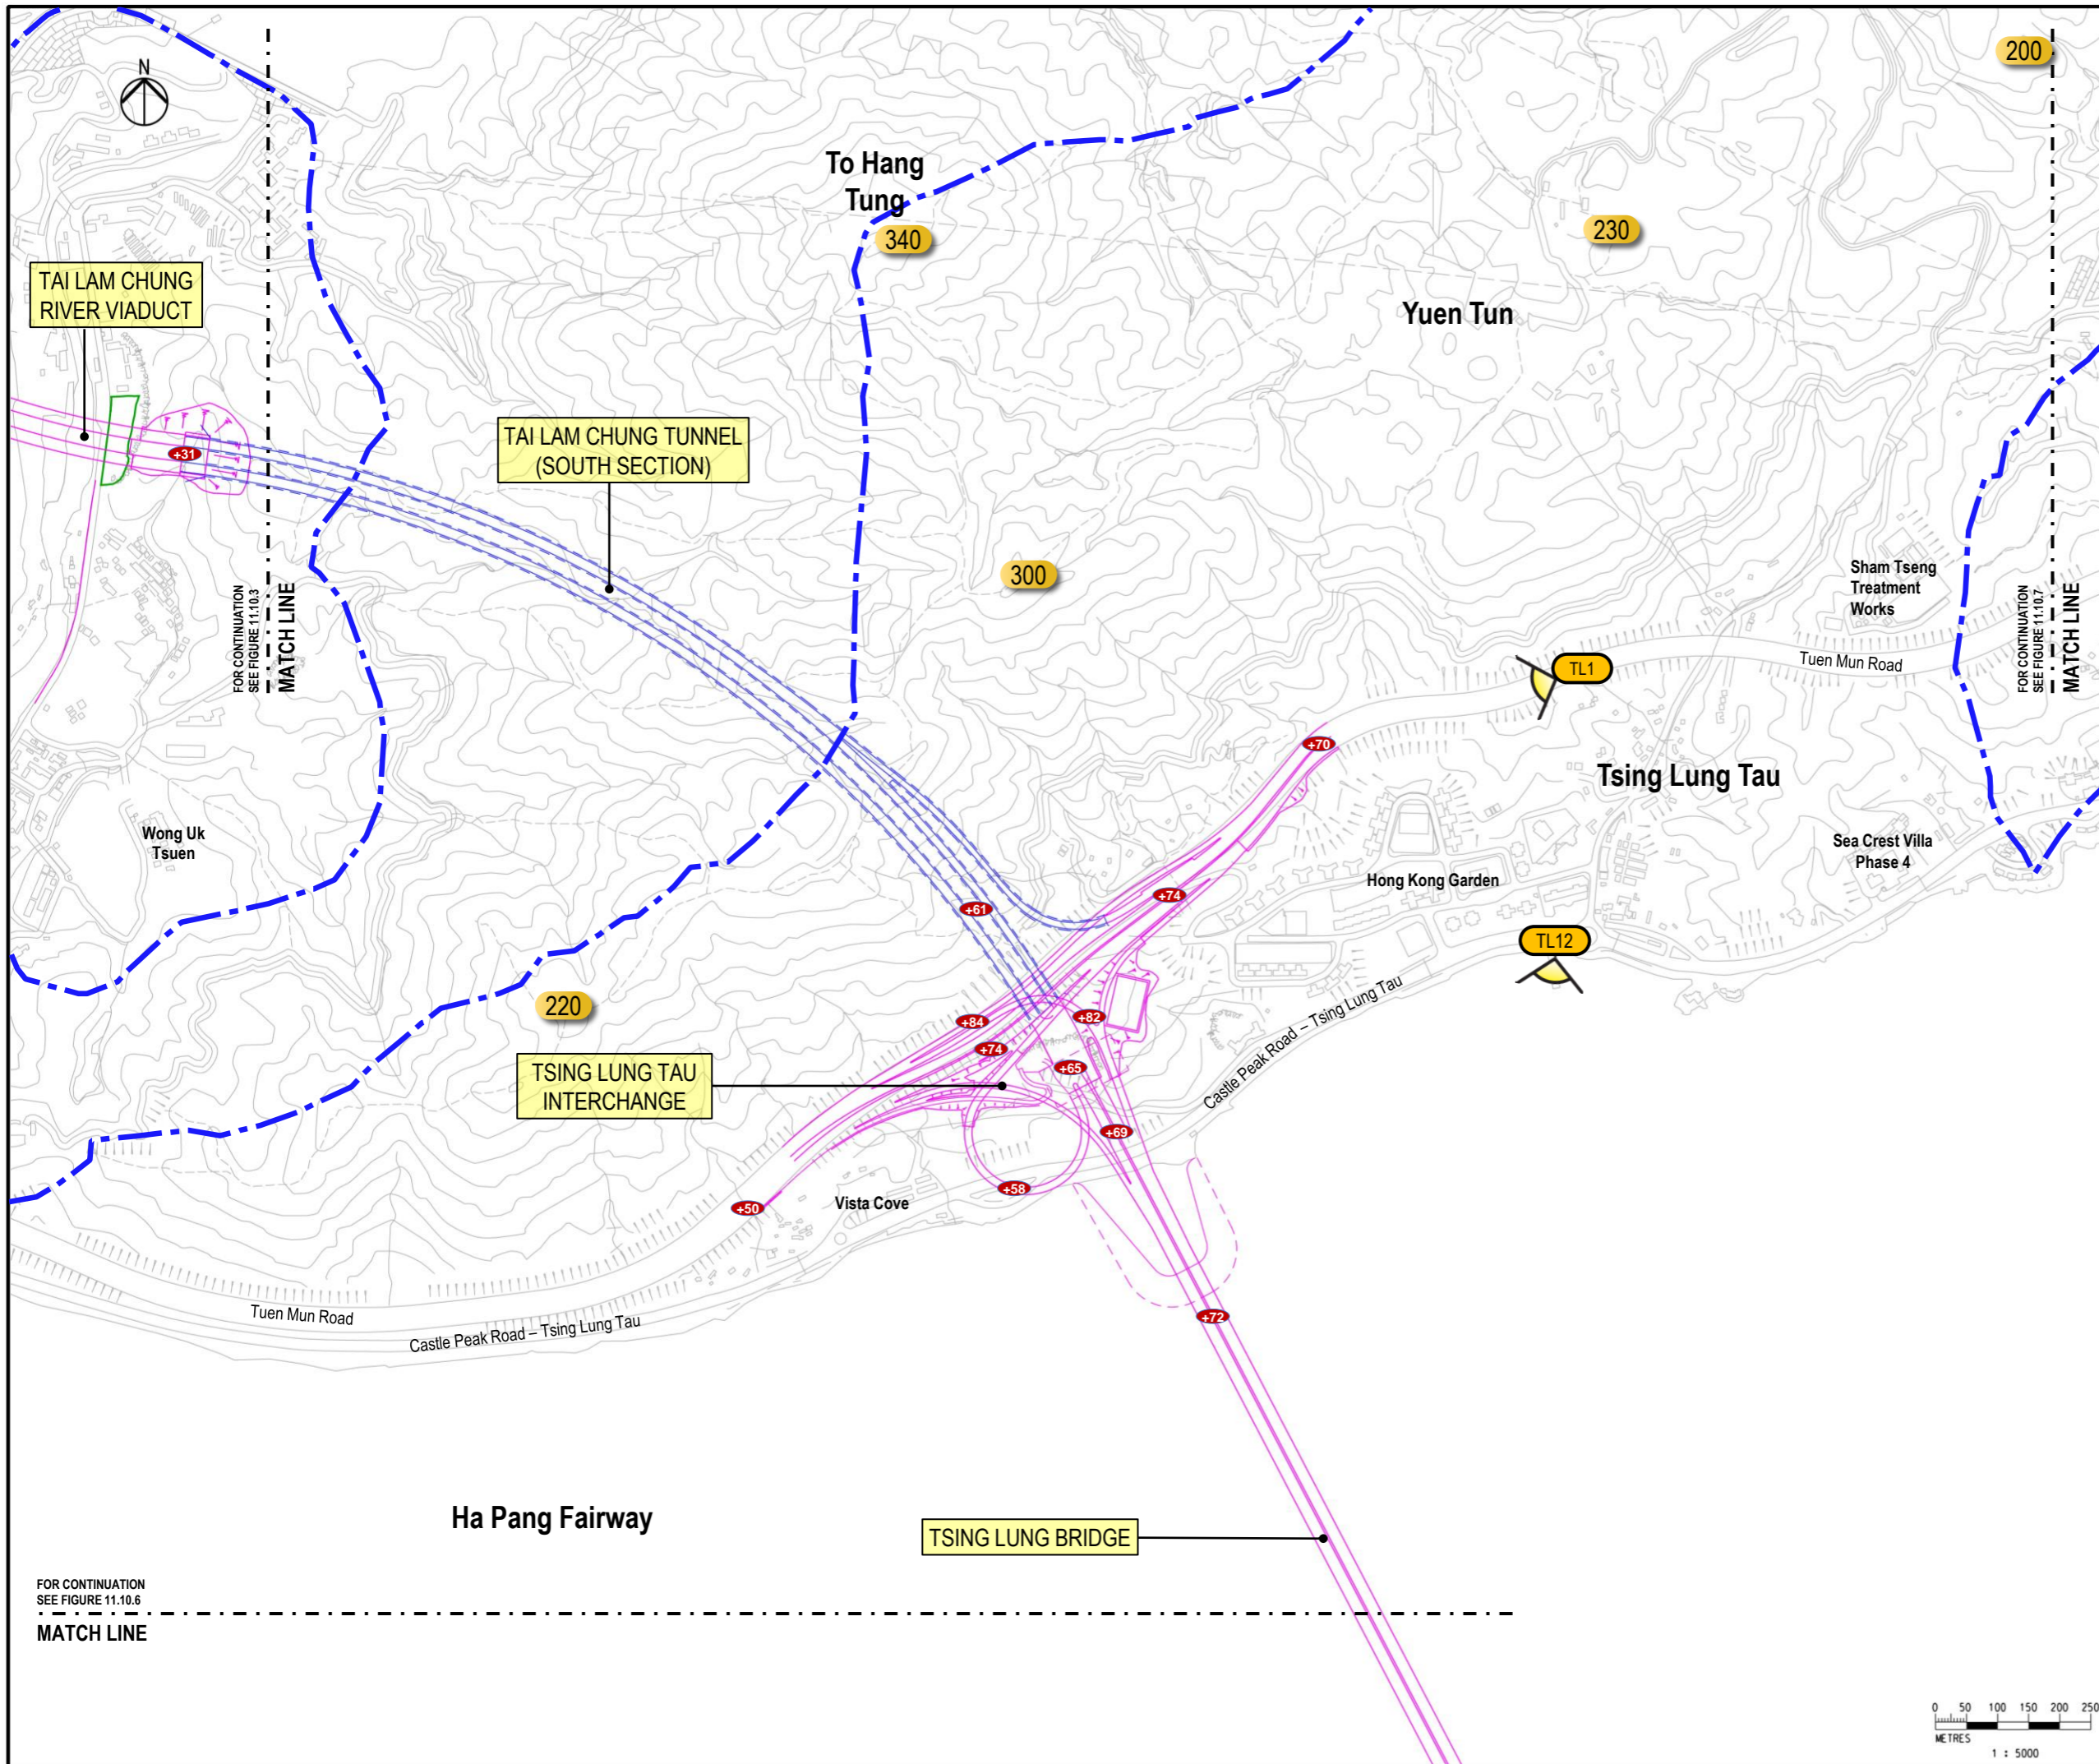

- LEGEND**
- PROPOSED ELEVATED / AT-GRADE ROAD
  - - - PROPOSED TUNNEL
  - · - · - VISUAL ENVELOPE
  - 100 HEIGHT IN +MPD
  - LT1 VIEWPOINT
  - TEMPORARY WORKS AREA

**VSRs at Tsing Lung Tau (TL)**

VP-TL1	Vehicle Travellers on Tuen Mun Road (Westbound)
VP-TL12	Travellers in Tsing Lung Tau Ferry Pier

Rev	Description	By	Date
B	REVISION	BS	06/23
A	FIRST ISSUE	BS	01/23

Consultant  
ARUP

Project title  
 Agreement No. CE 13/2021 (HY)  
 Route 11 (Section between Yuen Long and North Lantau)  
 - Investigation.


Drawing title  
**VIEWPOINTS – TSING LUNG TAU**

Drawing no. <b>FIGURE 11.10.5</b>		Rev. <b>B</b>	
Drawn RY	Date 10/21	Checked IL	Approved SK
Scale 1 : 5000 @A1		Status PRELIMINARY	

COPYRIGHT RESERVED

**路政署**  
**HIGHWAYS DEPARTMENT**

FOR CONTINUATION  
 SEE FIGURE 11.10.6  
 MATCH LINE

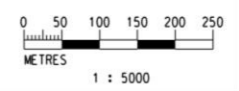



FOR CONTINUATION  
SEE FIGURE 11.10.5

MATCH LINE

FOR CONTINUATION  
SEE FIGURE 11.10.7

MATCH LINE

Ha Pang Fairway

TSING LUNG BRIDGE

Tam Shui Wan

NL8

Shek Tsai Wan

Park Island

Ma Wan

Kung Tsai Wan

Lung Ha Wan

Kwai Shek

Ng Kwu Leng

110

Kap Shui Mun Bridge

Kap Shui Mun

Tai Chuen

Yi Chuen

Sam Chuen

Tso Wan

Fa Peng Teng

270

Fa Peng

PLANNED SUNNY BAY RECLAMATION AREA  
(INDICATIVE EXTENT)

PLANNED ROAD P1  
(INDICATIVE EXTENT)


NORTH LANTAU INTERCHANGE

NL2

Tai Yam Teng

180

Ngam Hau Shek

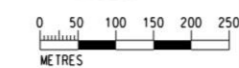

1 : 5000

LEGEND

- PROPOSED ELEVATED / AT-GRADE ROAD
- PROPOSED TUNNEL
- VISUAL ENVELOPE
- PLANNED ROAD P1 (INDICATIVE EXTENT)
- PLANNED SUNNY BAY RECLAMATION AREA (INDICATIVE EXTENT)
- HEIGHT IN +MPD
- VIEWPOINT
- TEMPORARY WORKS AREA

Viewpoints at North Lantau (NL)

VP-NL2	Trail Walkers on Summit of Fa Peng Teng
VP-NL4	Travellers in Ma Wan Public Pier
VP-NL8	Residents of Park Island

Rev	Description	By	Date
B	REVISION	BS	06/23
A	FIRST ISSUE	BS	01/23

Consultant  
**ARUP**

Project title  
Agreement No. CE 13/2021 (HY)  
Route 11 (Section between Yuen Long and North Lantau)  
- Investigation.


Drawing title  
**VIEWPOINTS – NORTH LANTAU**

Drawing no.	FIGURE 11.10.6	Rev.	B
Drawn	RY	Date	10/21
Checked	IL	Approved	SK
Scale	1 : 5000 @A1	Status	PRELIMINARY

COPYRIGHT RESERVED

路政署  
HIGHWAYS DEPARTMENT

DO NOT SCALE DRAWING. CHECK ALL DIMENSIONS ON SITE.  
ALL RIGHTS RESERVED.  
© QVE ARUP & PARTNERS HONG KONG LIMITED.

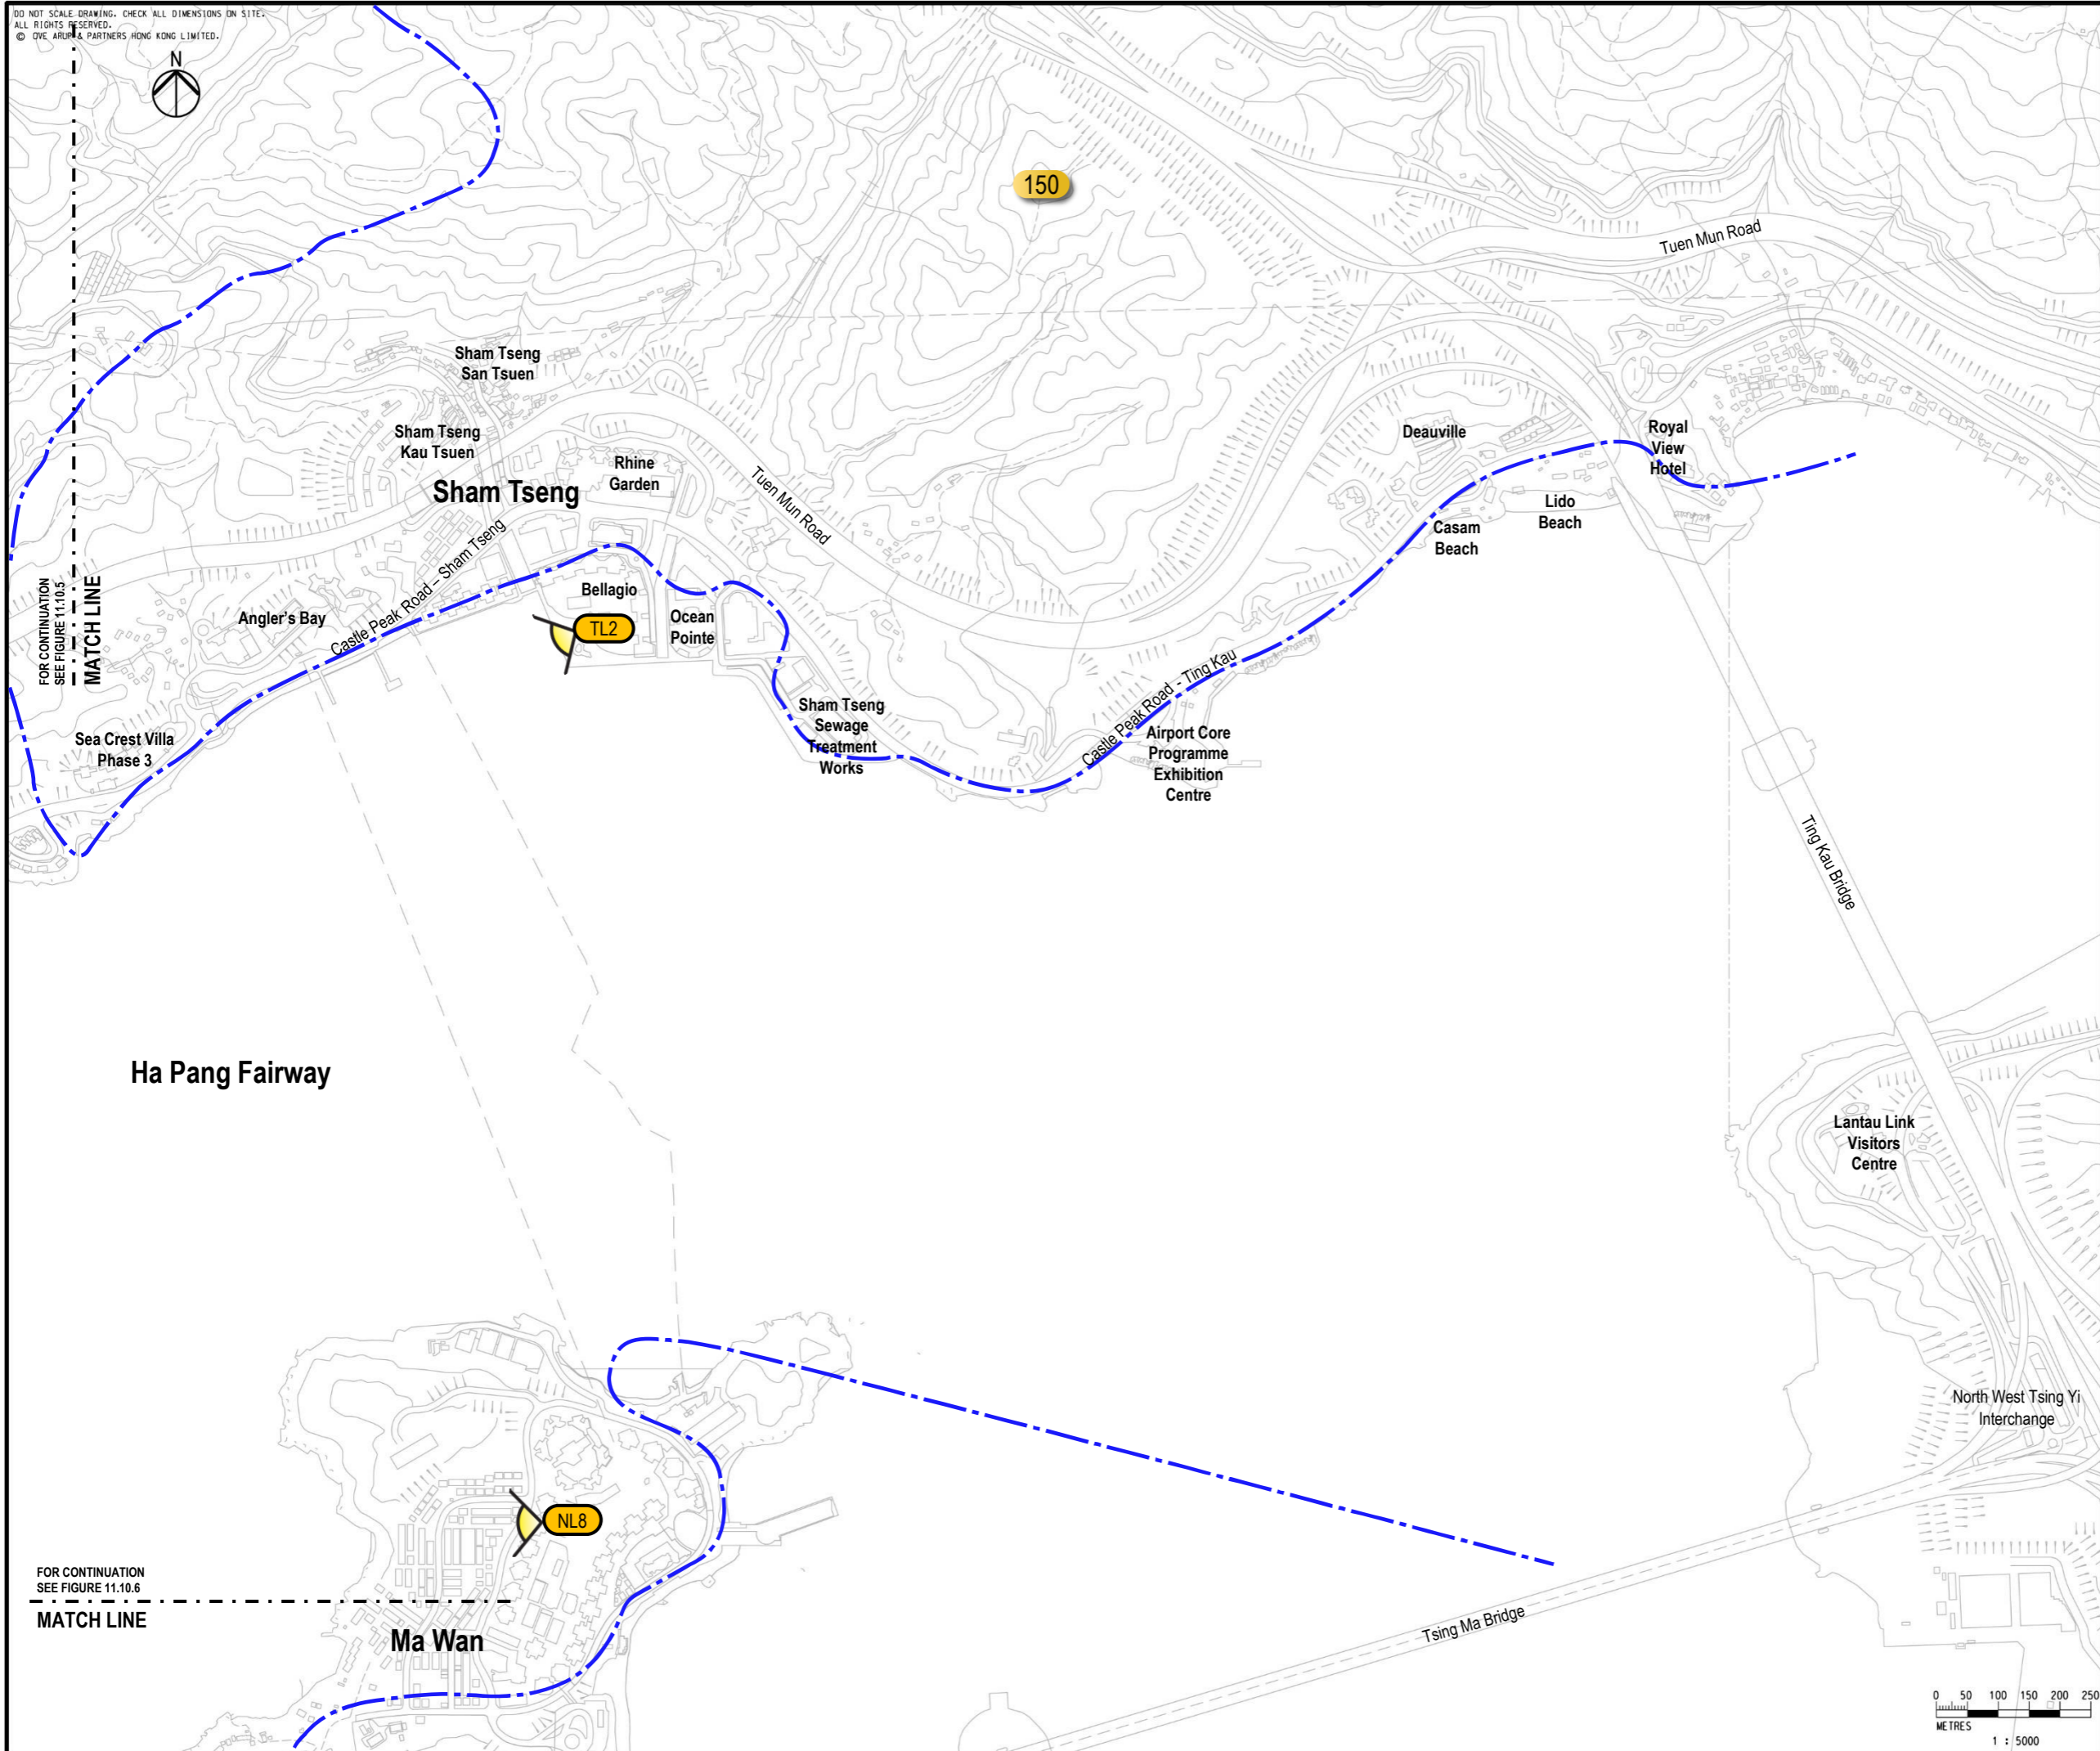

**LEGEND**

- PROPOSED TUNNEL
- - - VISUAL ENVELOPE
- 100 HEIGHT IN +MPD
- LT1 VIEWPOINT

**Viewpoints at Tsing Lung Tau (TL)**

VP-TL2	Residents of Bellagio and Ocean Point
--------	---------------------------------------

**Viewpoints at North Lantau (NL)**

VP-NL8	Residents of Park Island
--------	--------------------------

Rev	Description	By	Date
A	FIRST ISSUE	BS	01/23

Consultant  
**ARUP**

Project title  
Agreement No. CE 13/2021 (HY)  
Route 11 (Section between Yuen Long and North Lantau) - Investigation.

Drawing title  
**VIEWPOINTS – TSING LUNG TAU AND NORTH LANTAU**

Drawing no. <b>FIGURE 11.10.7</b>		Rev. <b>A</b>	
Drawn RY	Date 10/21	Checked IL	Approved SK
Scale 1 : 5000 @A1		Status <b>PRELIMINARY</b>	

COPYRIGHT RESERVED

**路政署**  
**HIGHWAYS DEPARTMENT**

