


DO NOT SCALE DRAWING. CHECK ALL DIMENSIONS ON SITE.
ALL RIGHTS RESERVED.
© QVE ARUP & PARTNERS HONG KONG LIMITED.

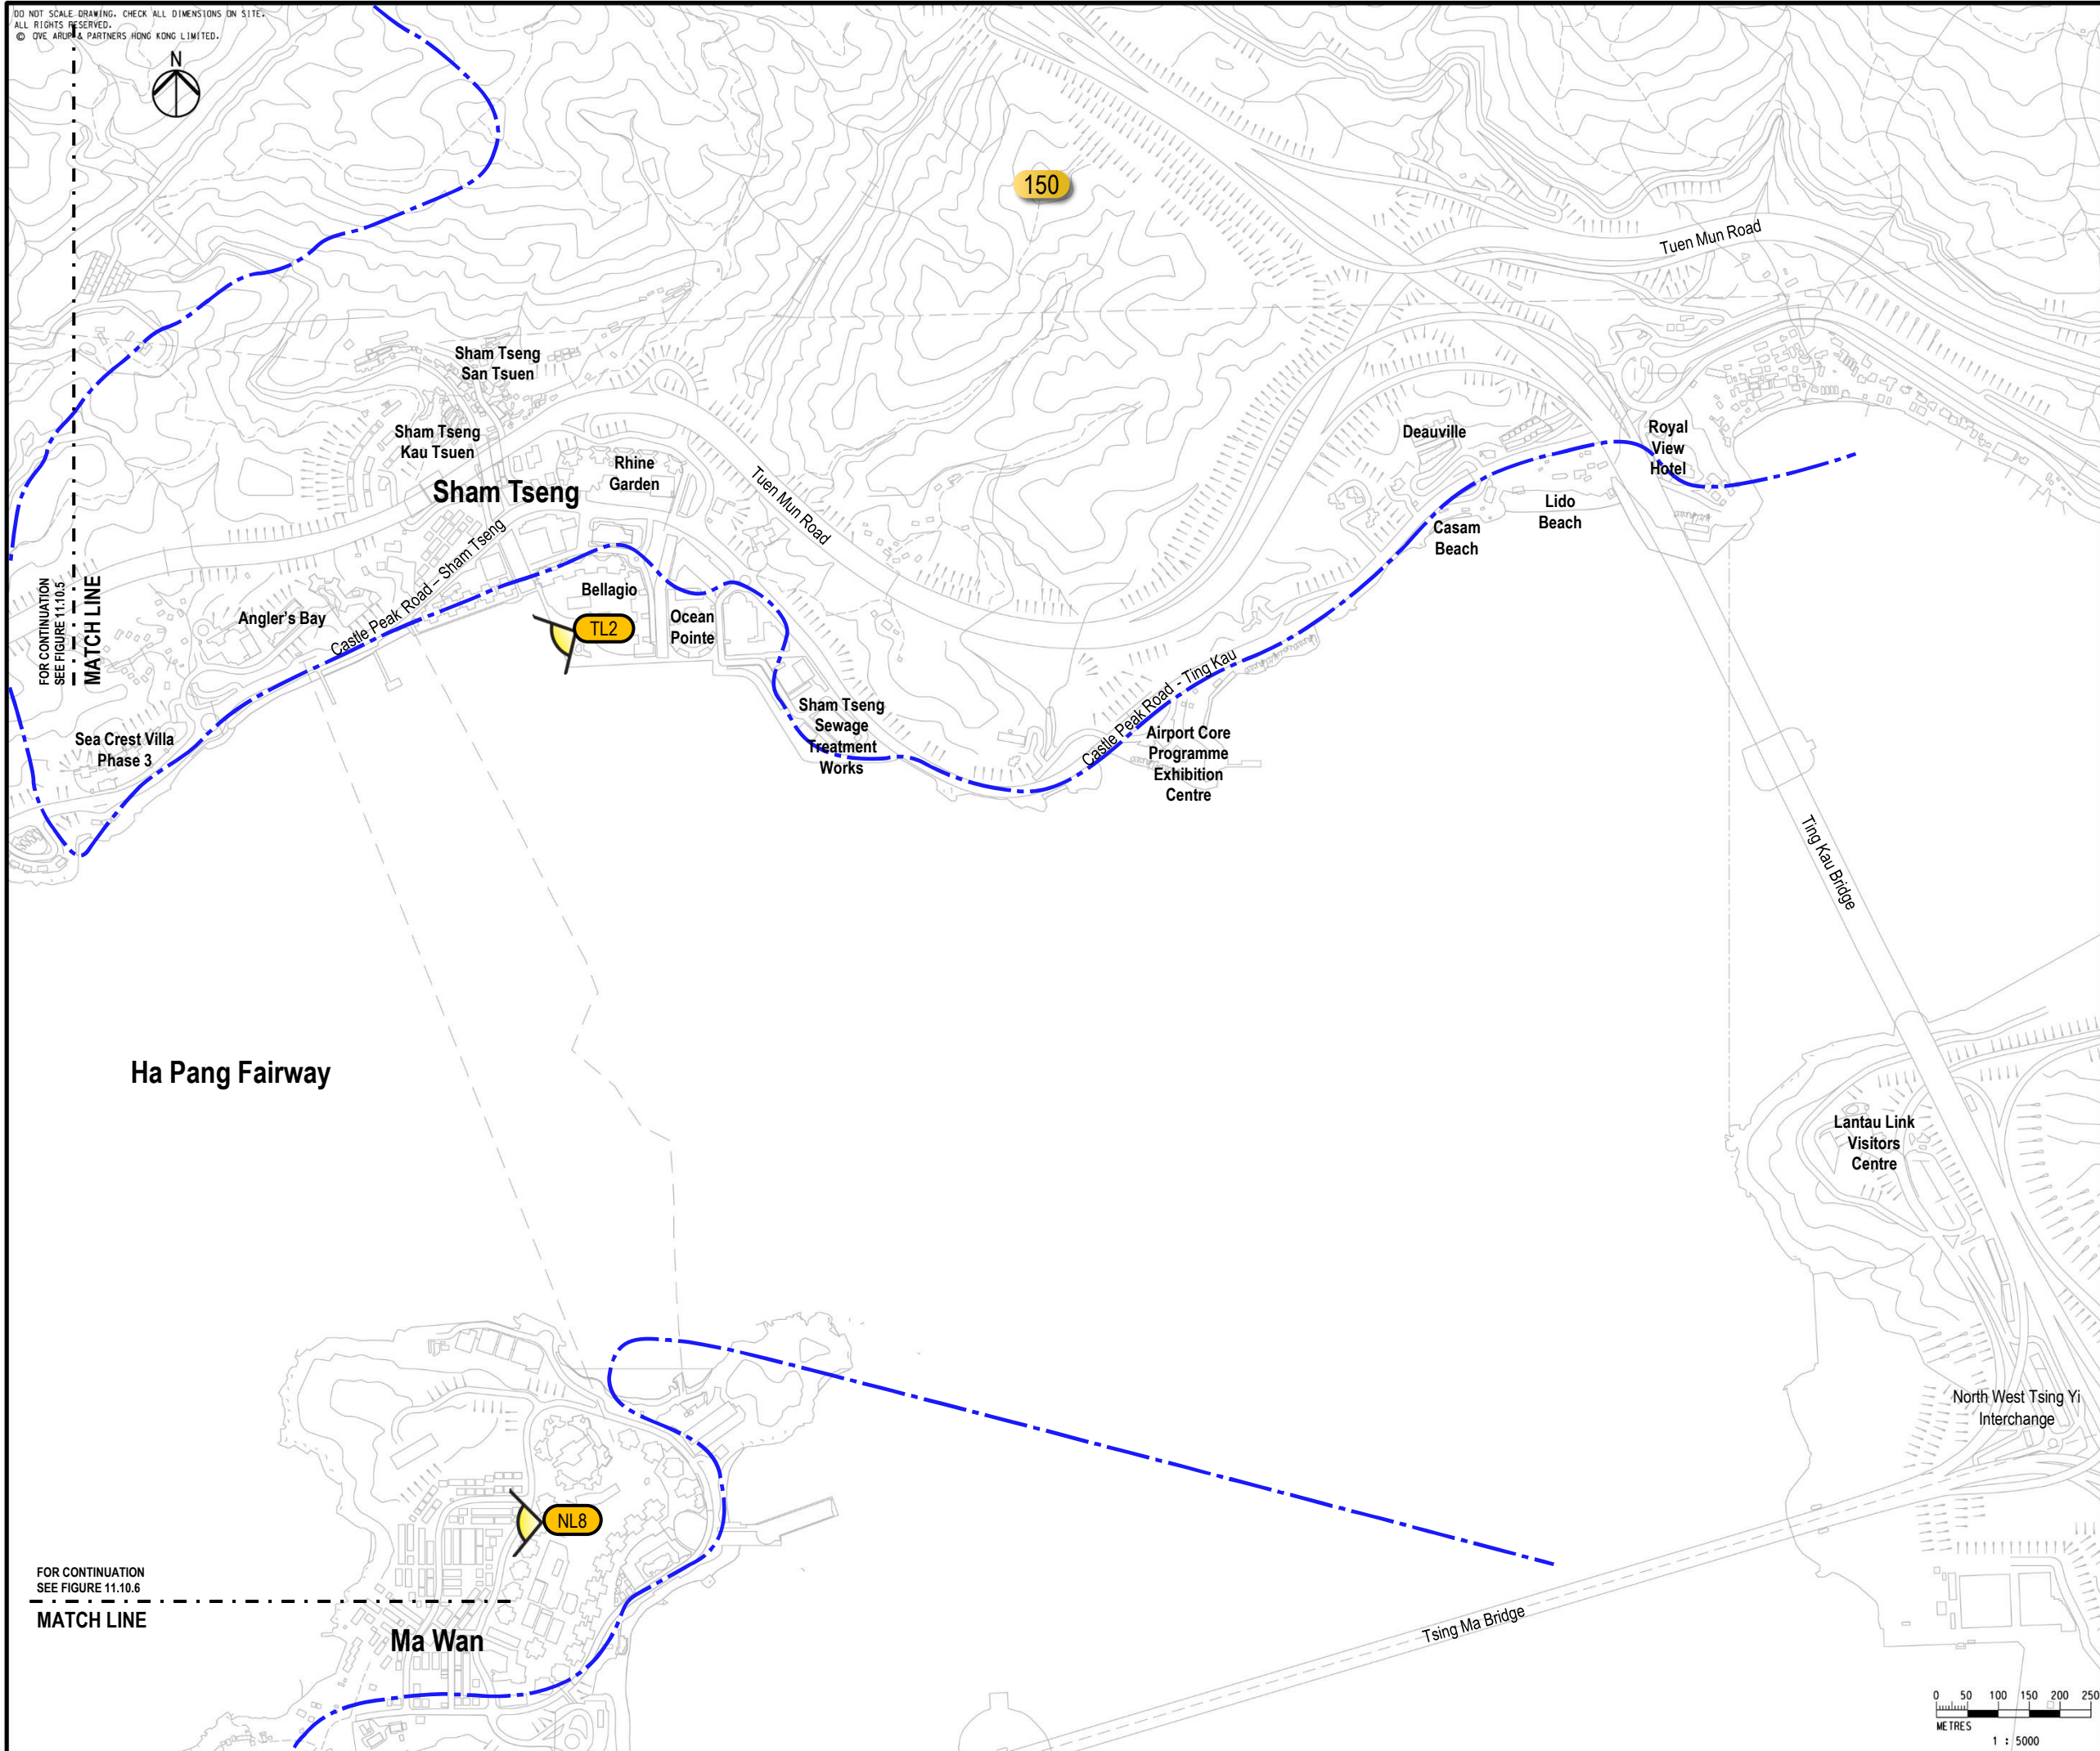

LEGEND

- PROPOSED TUNNEL
- - - VISUAL ENVELOPE
- 100 HEIGHT IN +MPD
- LT1 VIEWPOINT

Viewpoints at Tsing Lung Tau (TL)

VP-TL2	Residents of Bellagio and Ocean Point
--------	---------------------------------------

Viewpoints at North Lantau (NL)

VP-NL8	Residents of Park Island
--------	--------------------------

Rev	Description	By	Date
A	FIRST ISSUE	BS	01/23



Project title
Agreement No. CE 13/2021 (HY)
Route 11 (Section between Yuen Long and North Lantau) - Investigation.

Drawing title
VIEWPOINTS – TSING LUNG TAU AND NORTH LANTAU

Drawing no. FIGURE 11.10.7		Rev. A	
Drawn RY	Date 10/21	Checked IL	Approved SK
Scale 1 : 5000 @A1		Status PRELIMINARY	

COPYRIGHT RESERVED

路政署
HIGHWAYS DEPARTMENT

FOR CONTINUATION
SEE FIGURE 11.10.5

FOR CONTINUATION
SEE FIGURE 11.10.6

