


DO NOT SCALE DRAWING. CHECK ALL DIMENSIONS ON SITE.
 ALL RIGHTS RESERVED.
 © OVE ARUP & PARTNERS HONG KONG LIMITED.

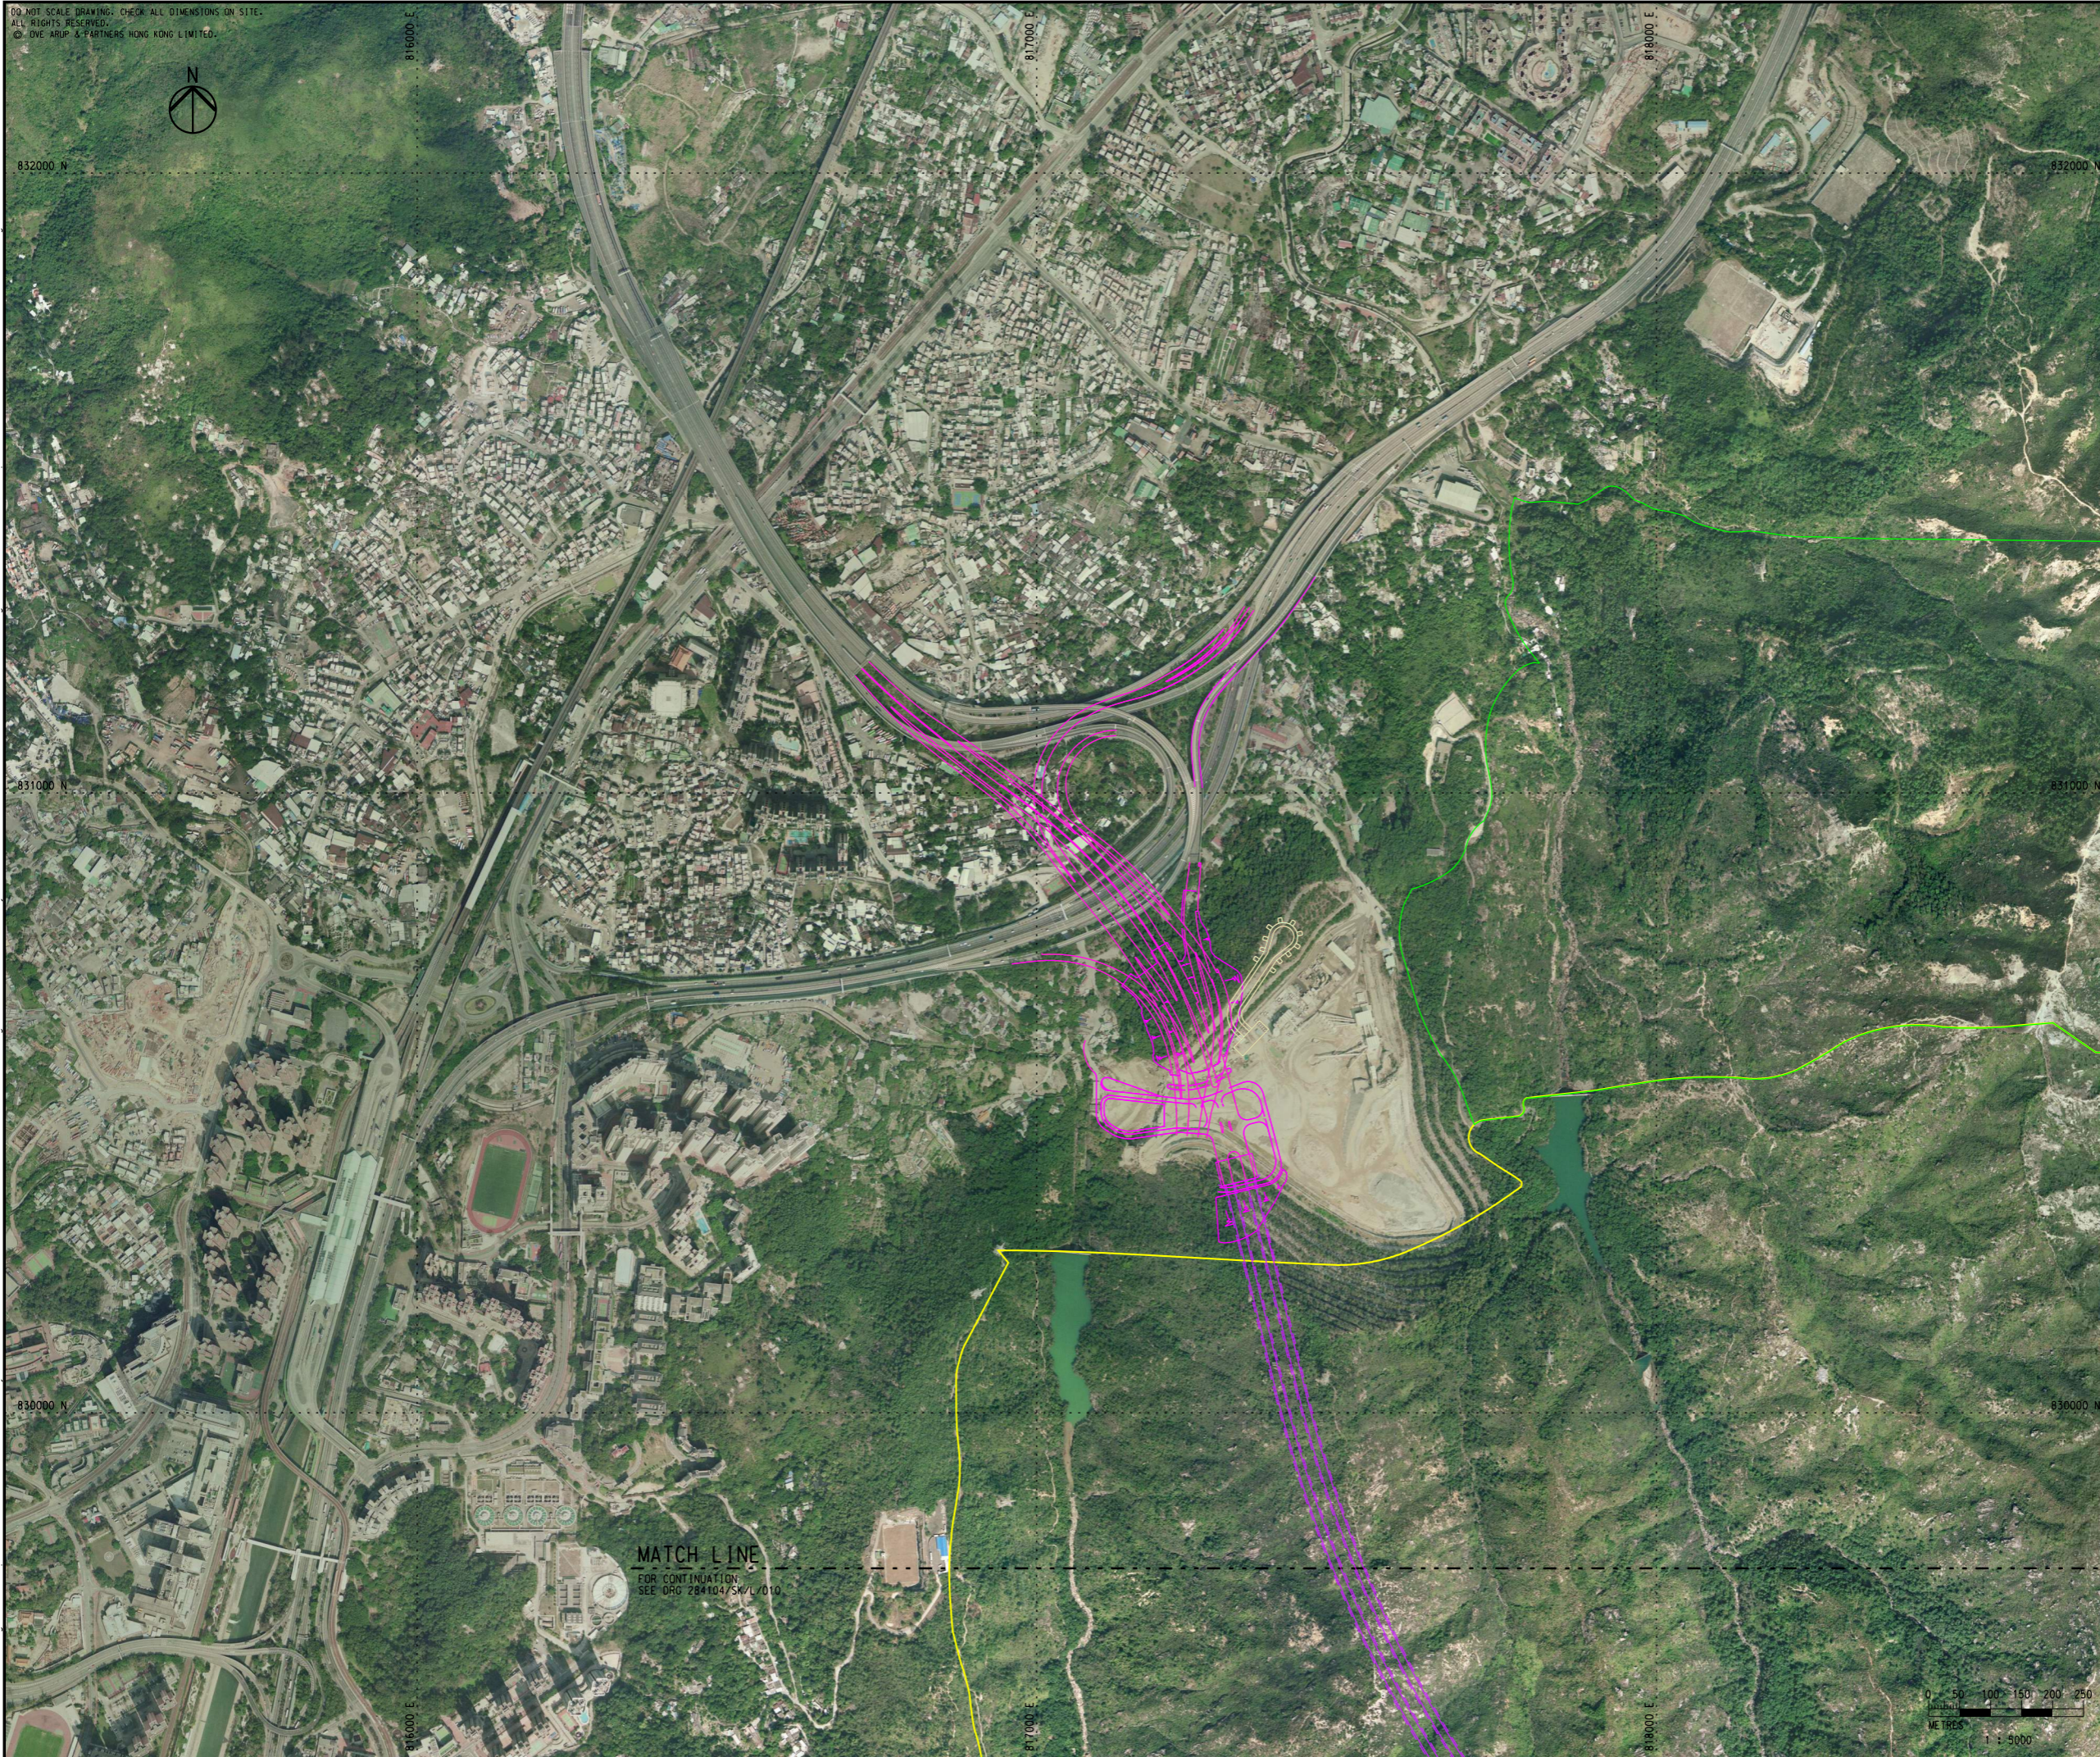

LEGEND

- PROPOSED ROUTE 11
- COUNTRY PARK BOUNDARY
- CONSERVATION AREA

A	FIRST ISSUE	EL	05/22
Rev	Description	By	Date

Consultant

ARUP

Project title
 Agreement No. CE 13/2021 (HY)
 Route 11 (Section between
 Yuen Long and North Lantau)
 - Investigation

Drawing title
**AERIAL PHOTOGRAPH -
 LAM TEI**
 (SHEET 1 OF 2)

Drawing no. FIGURE 11.4.2		Rev. A	
Drawn RY	Date 05/22	Checked JL	Approved SK
Scale 1:5000 @ A1		Status PRELIMINARY	

COPYRIGHT RESERVED

路政署
HIGHWAYS DEPARTMENT

MATCH LINE
 FOR CONTINUATION
 SEE DRG 284104/SK/L/010

