




LEGEND

- PROPOSED ELEVATED / AT-GRADE ROAD
- PROPOSED TUNNEL
- COUNTRY PARK BOUNDARY

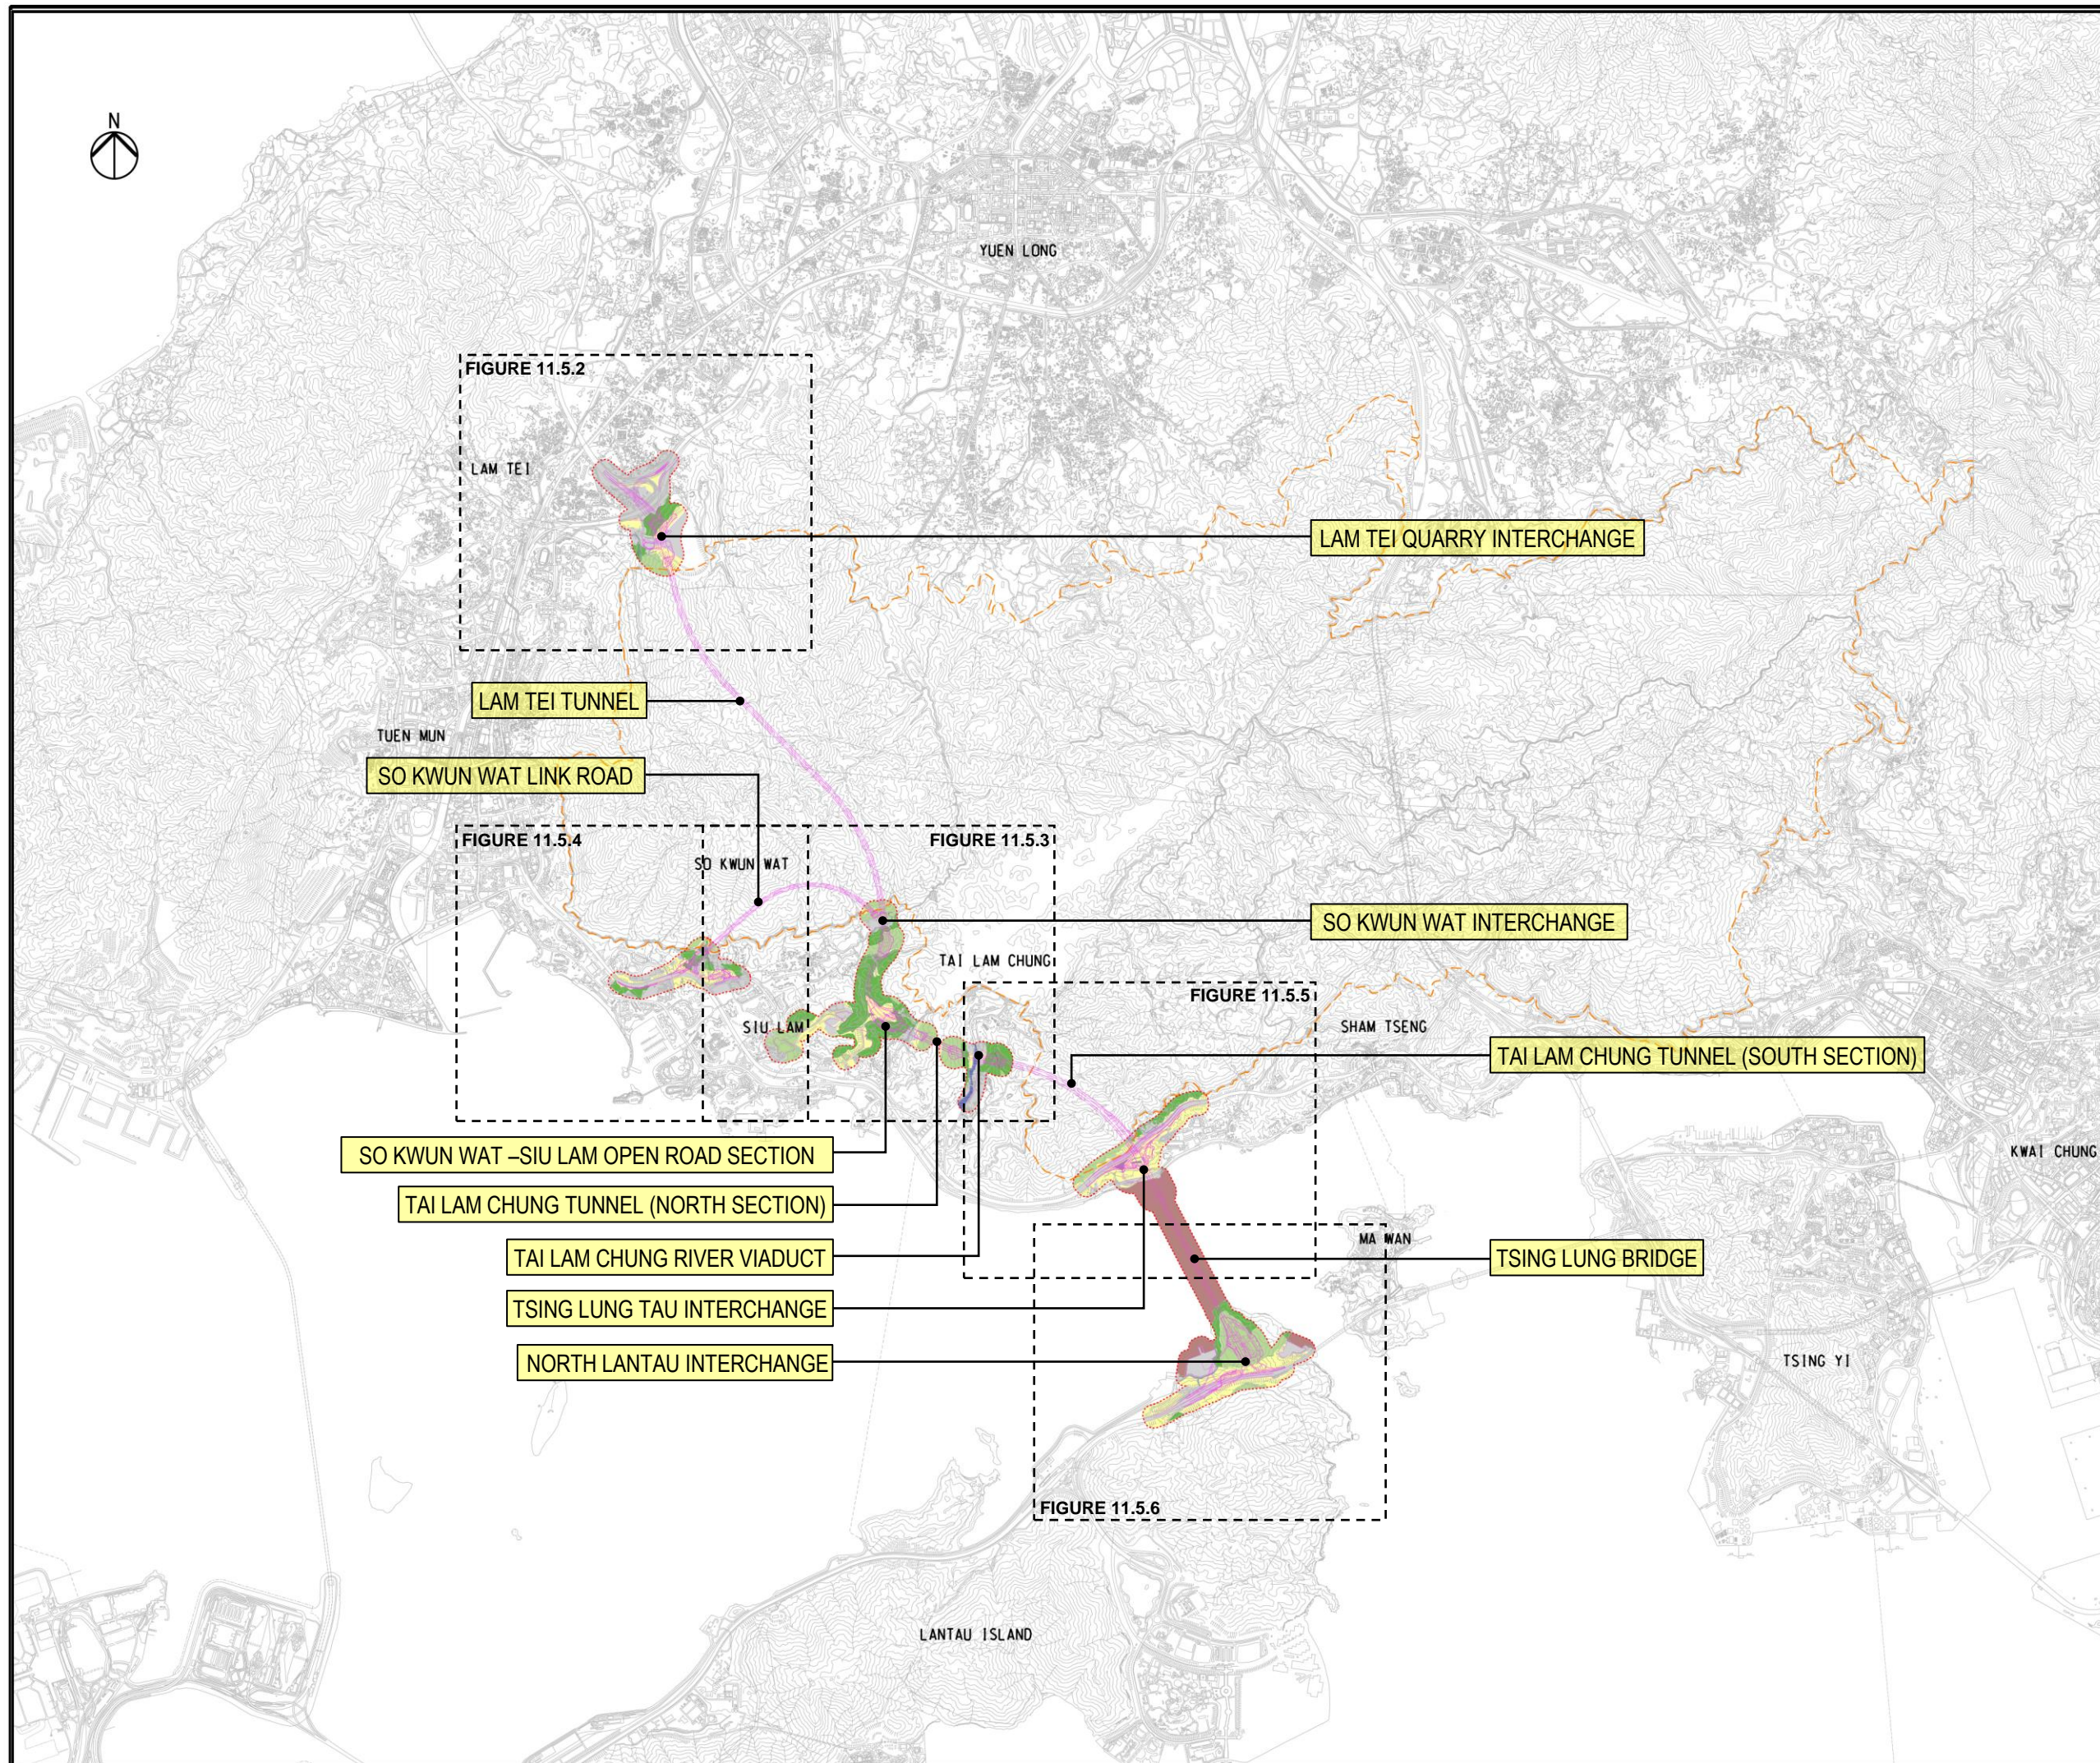

Rev	Description	By	Date
B	REVISION	SK	6/23
A	FIRST ISSUE	SK	5/22

Consultant
ARUP

Project title
Agreement No. CE 13/2021 (HY)
Route 11 (Section between Yuen Long and North Lantau)
- Investigation.

Drawing title
LANDSCAPE RESOURCES KEY PLAN

Drawing no.		Rev.	
FIGURE 11.5.1		B	
Drawn	Date	Checked	Approved
RY	10/21	IL	SK
Scale		Status	
		PRELIMINARY	