


Rev	Description	By	Date
B	REVISION	SK	6/23
A	FIRST ISSUE	SK	5/22

Consultant
ARUP

Project title
Agreement No. CE 13/2021 (HY)
Route 11 (Section between
Yuen Long and North Lantau)
- Investigation.

Drawing title
**LANDSCAPE CHARACTER
AREAS KEY PLAN**

Drawing no. FIGURE 11.5.11		Rev. B	
Drawn RY	Date 10/21	Checked IL	Approved SK
Scale		Status PRELIMINARY	

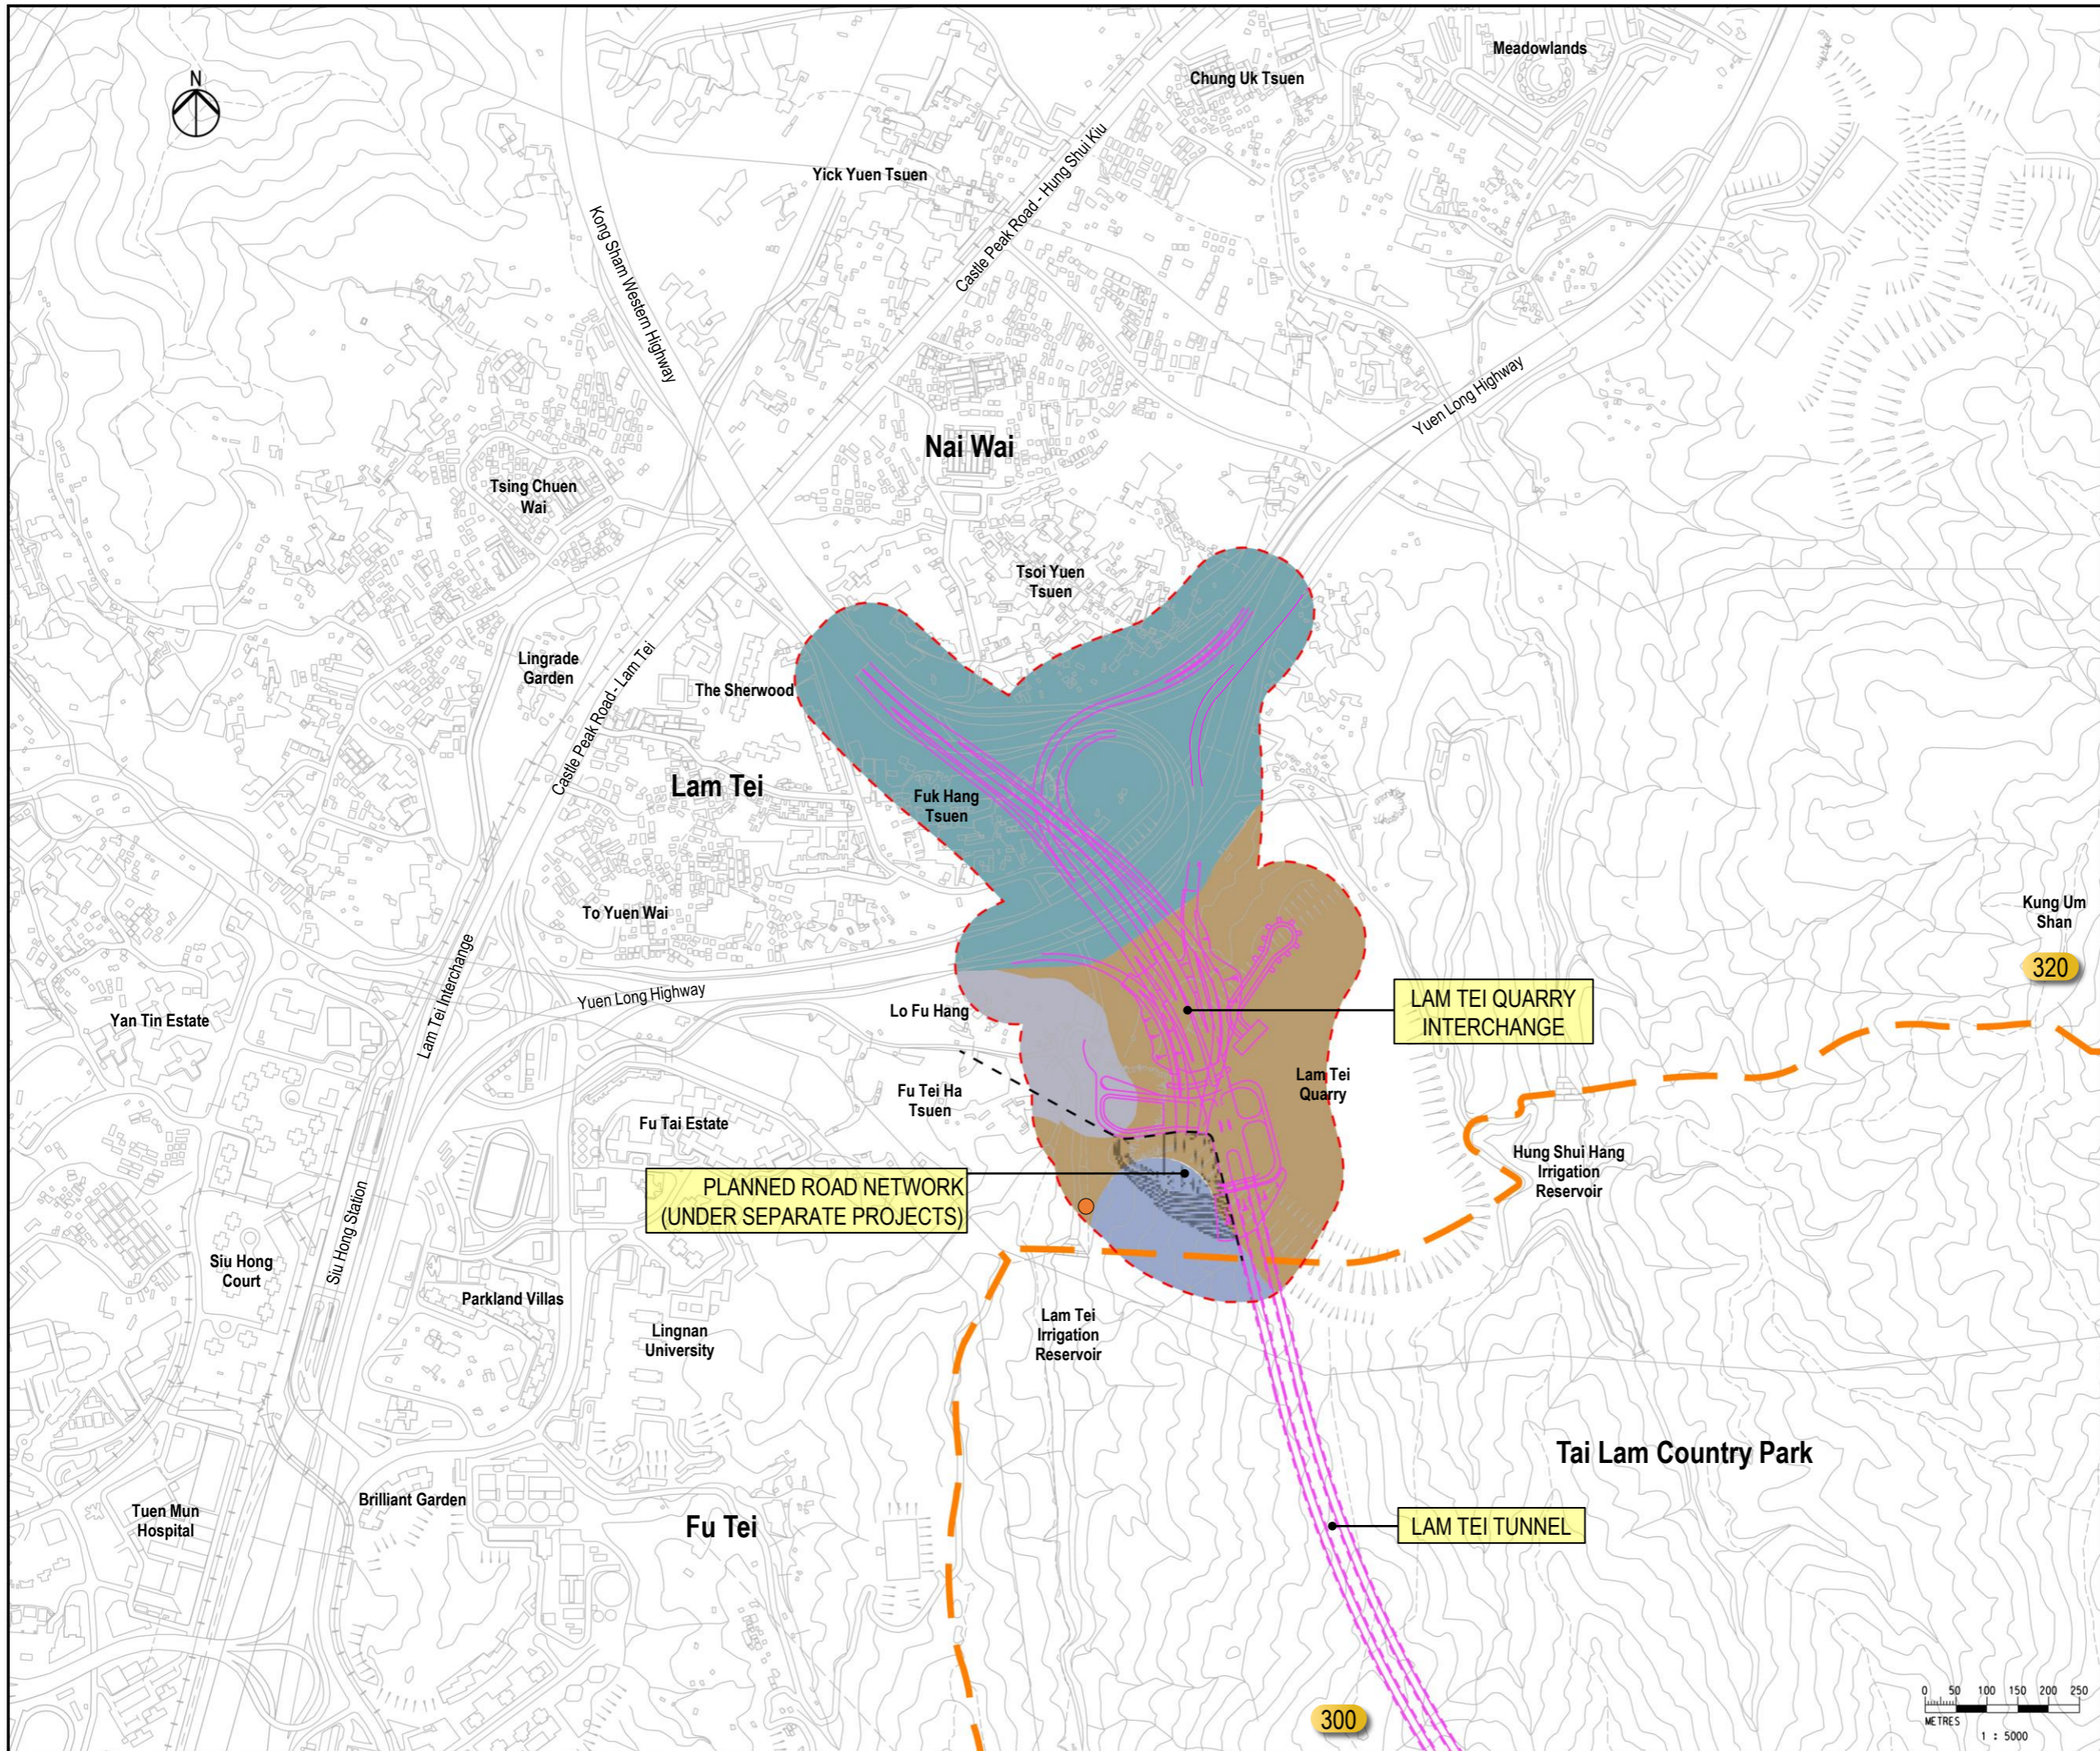

- LEGEND**
- PROPOSED ELEVATED / AT-GRADE ROAD
 - PROPOSED TUNNEL
 - PLANNED ROAD NETWORK (UNDER SEPARATE PROJECTS)
 - 100m LANDSCAPE ASSESSMENT AREA
 - COUNTRY PARK BOUNDARY
 - HEIGHT IN +MPD
 - LCA-LT1 LAM TEI RURAL FRINGE LANDSCAPE
 - LCA-LT2 LAM TEI UPLAND FRINGE LANDSCAPE
 - LCA-LT3 LAM TEI RURAL LANDSCAPE
 - LCA-LT4 LAM TEI UPLAND LANDSCAPE
 - PROPOSED MAGAZINE SITE
 - Aquilaria sinensis* (SAPLING)

Rev	Description	By	Date
C	REVISION	SK	7/23
B	REVISION	SK	6/23
A	FIRST ISSUE	SK	5/22

Consultant
ARUP

Project title
Agreement No. CE 13/2021 (HY)
Route 11 (Section between Yuen Long and North Lantau)
- Investigation.


Drawing title
LANDSCAPE CHARACTER AREAS - LAM TEI


Drawing no. **FIGURE 11.5.12** Rev. **C**

Drawn	Date	Checked	Approved
RY	10/21	IL	SK
Scale	Status	PRELIMINARY	

COPYRIGHT RESERVED

路政署
HIGHWAYS DEPARTMENT

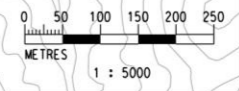

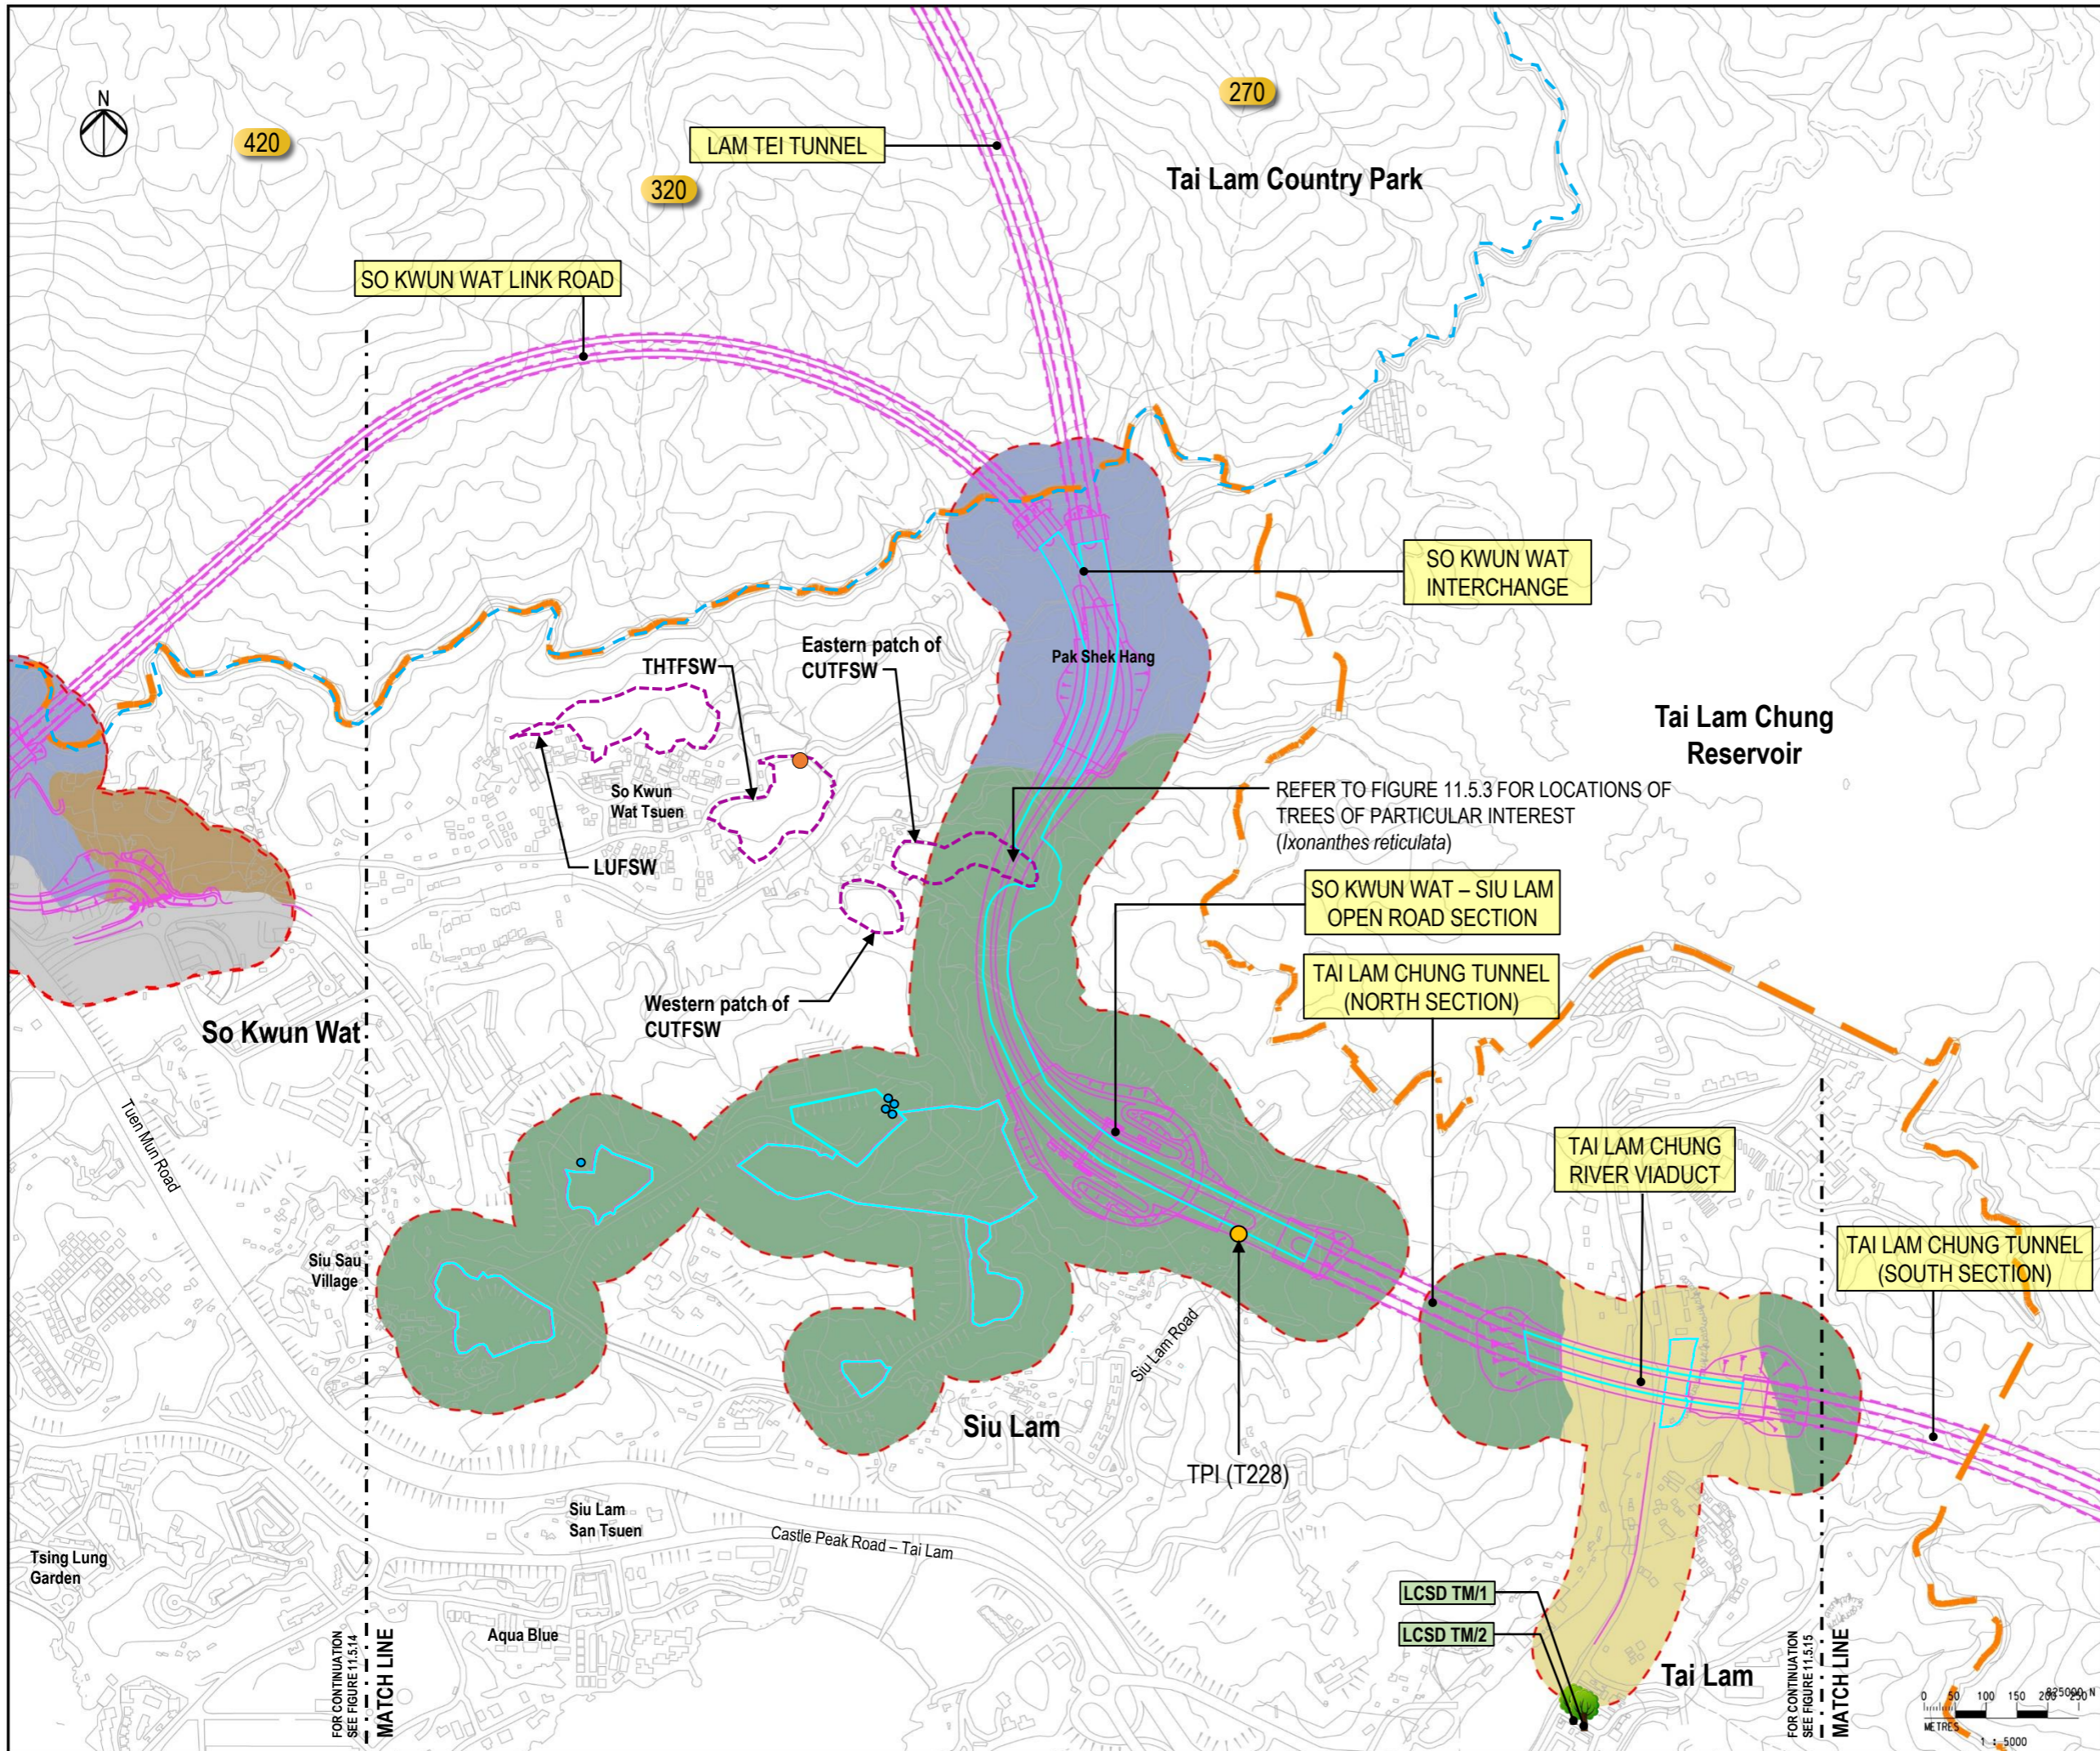

- LEGEND**
- PROPOSED ELEVATED / AT-GRADE ROAD
 - - - PROPOSED TUNNEL
 - PROPOSED TEMPORARY WORKS AREA / HAUL ROAD
 - 100m LANDSCAPE ASSESSMENT AREA
 - - - COUNTRY PARK BOUNDARY
 - 100 HEIGHT IN +MPD
 - - - MACLEHOSE TRAIL SECTION 10
 - LCA-SK3 SO KWUN WAT VILLAGE LANDSCAPE
 - LCA-SK4 TAI LAM COUNTRY PARK UPLAND LANDSCAPE
 - LCA-SK5 TUEN MUN ROAD URBAN CORRIDOR LANDSCAPE
 - LCA-SK6 SIU LAM AND TAI LAM CHUNG FOOTHILL LANDSCAPE
 - LCA-SK7 TAI LAM CHUNG RIVER VALLEY LANDSCAPE
 - FUNG SHUI WOODLAND (FSW)
 - LUSFW – Li Uk FSW
 - THTFSW – Tin Hau Temple FSW
 - CUTFSW – Ching Uk Tsuen FSW
 - REGISTERED OLD AND VALUABLE TREE (OVT)
 - TREE OF PARTICULAR INTEREST (DBH >1M)
 - TREE OF PARTICULAR INTEREST (*Ixonanthes reticulata*)
 - *Aquilaria sinensis* (SAPLING)

Note:
For details of Fung Shui Woodlands, refer to Section 9.2.3 of the Ecology Chapter.

C	REVISION	SK	7/23
B	REVISION	SK	6/23
A	FIRST ISSUE	SK	5/22
Rev	Description	By	Date

Consultant
ARUP

Project title
Agreement No. CE 13/2021 (HY)
Route 11 (Section between Yuen Long and North Lantau)
- Investigation.

Drawing title
LANDSCAPE CHARACTER AREAS – SO KWUN WAT (SHEET 1 OF 2)

Drawing no. FIGURE 11.5.13		Rev. C	
Drawn RY	Date 10/21	Checked IL	Approved SK
Scale	Status		PRELIMINARY


COPYRIGHT RESERVED
 路政署
HIGHWAYS DEPARTMENT


FOR CONTINUATION SEE FIGURE 11.5.14

MATCH LINE

FOR CONTINUATION SEE FIGURE 11.5.15

MATCH LINE

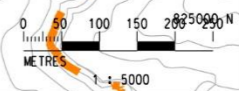

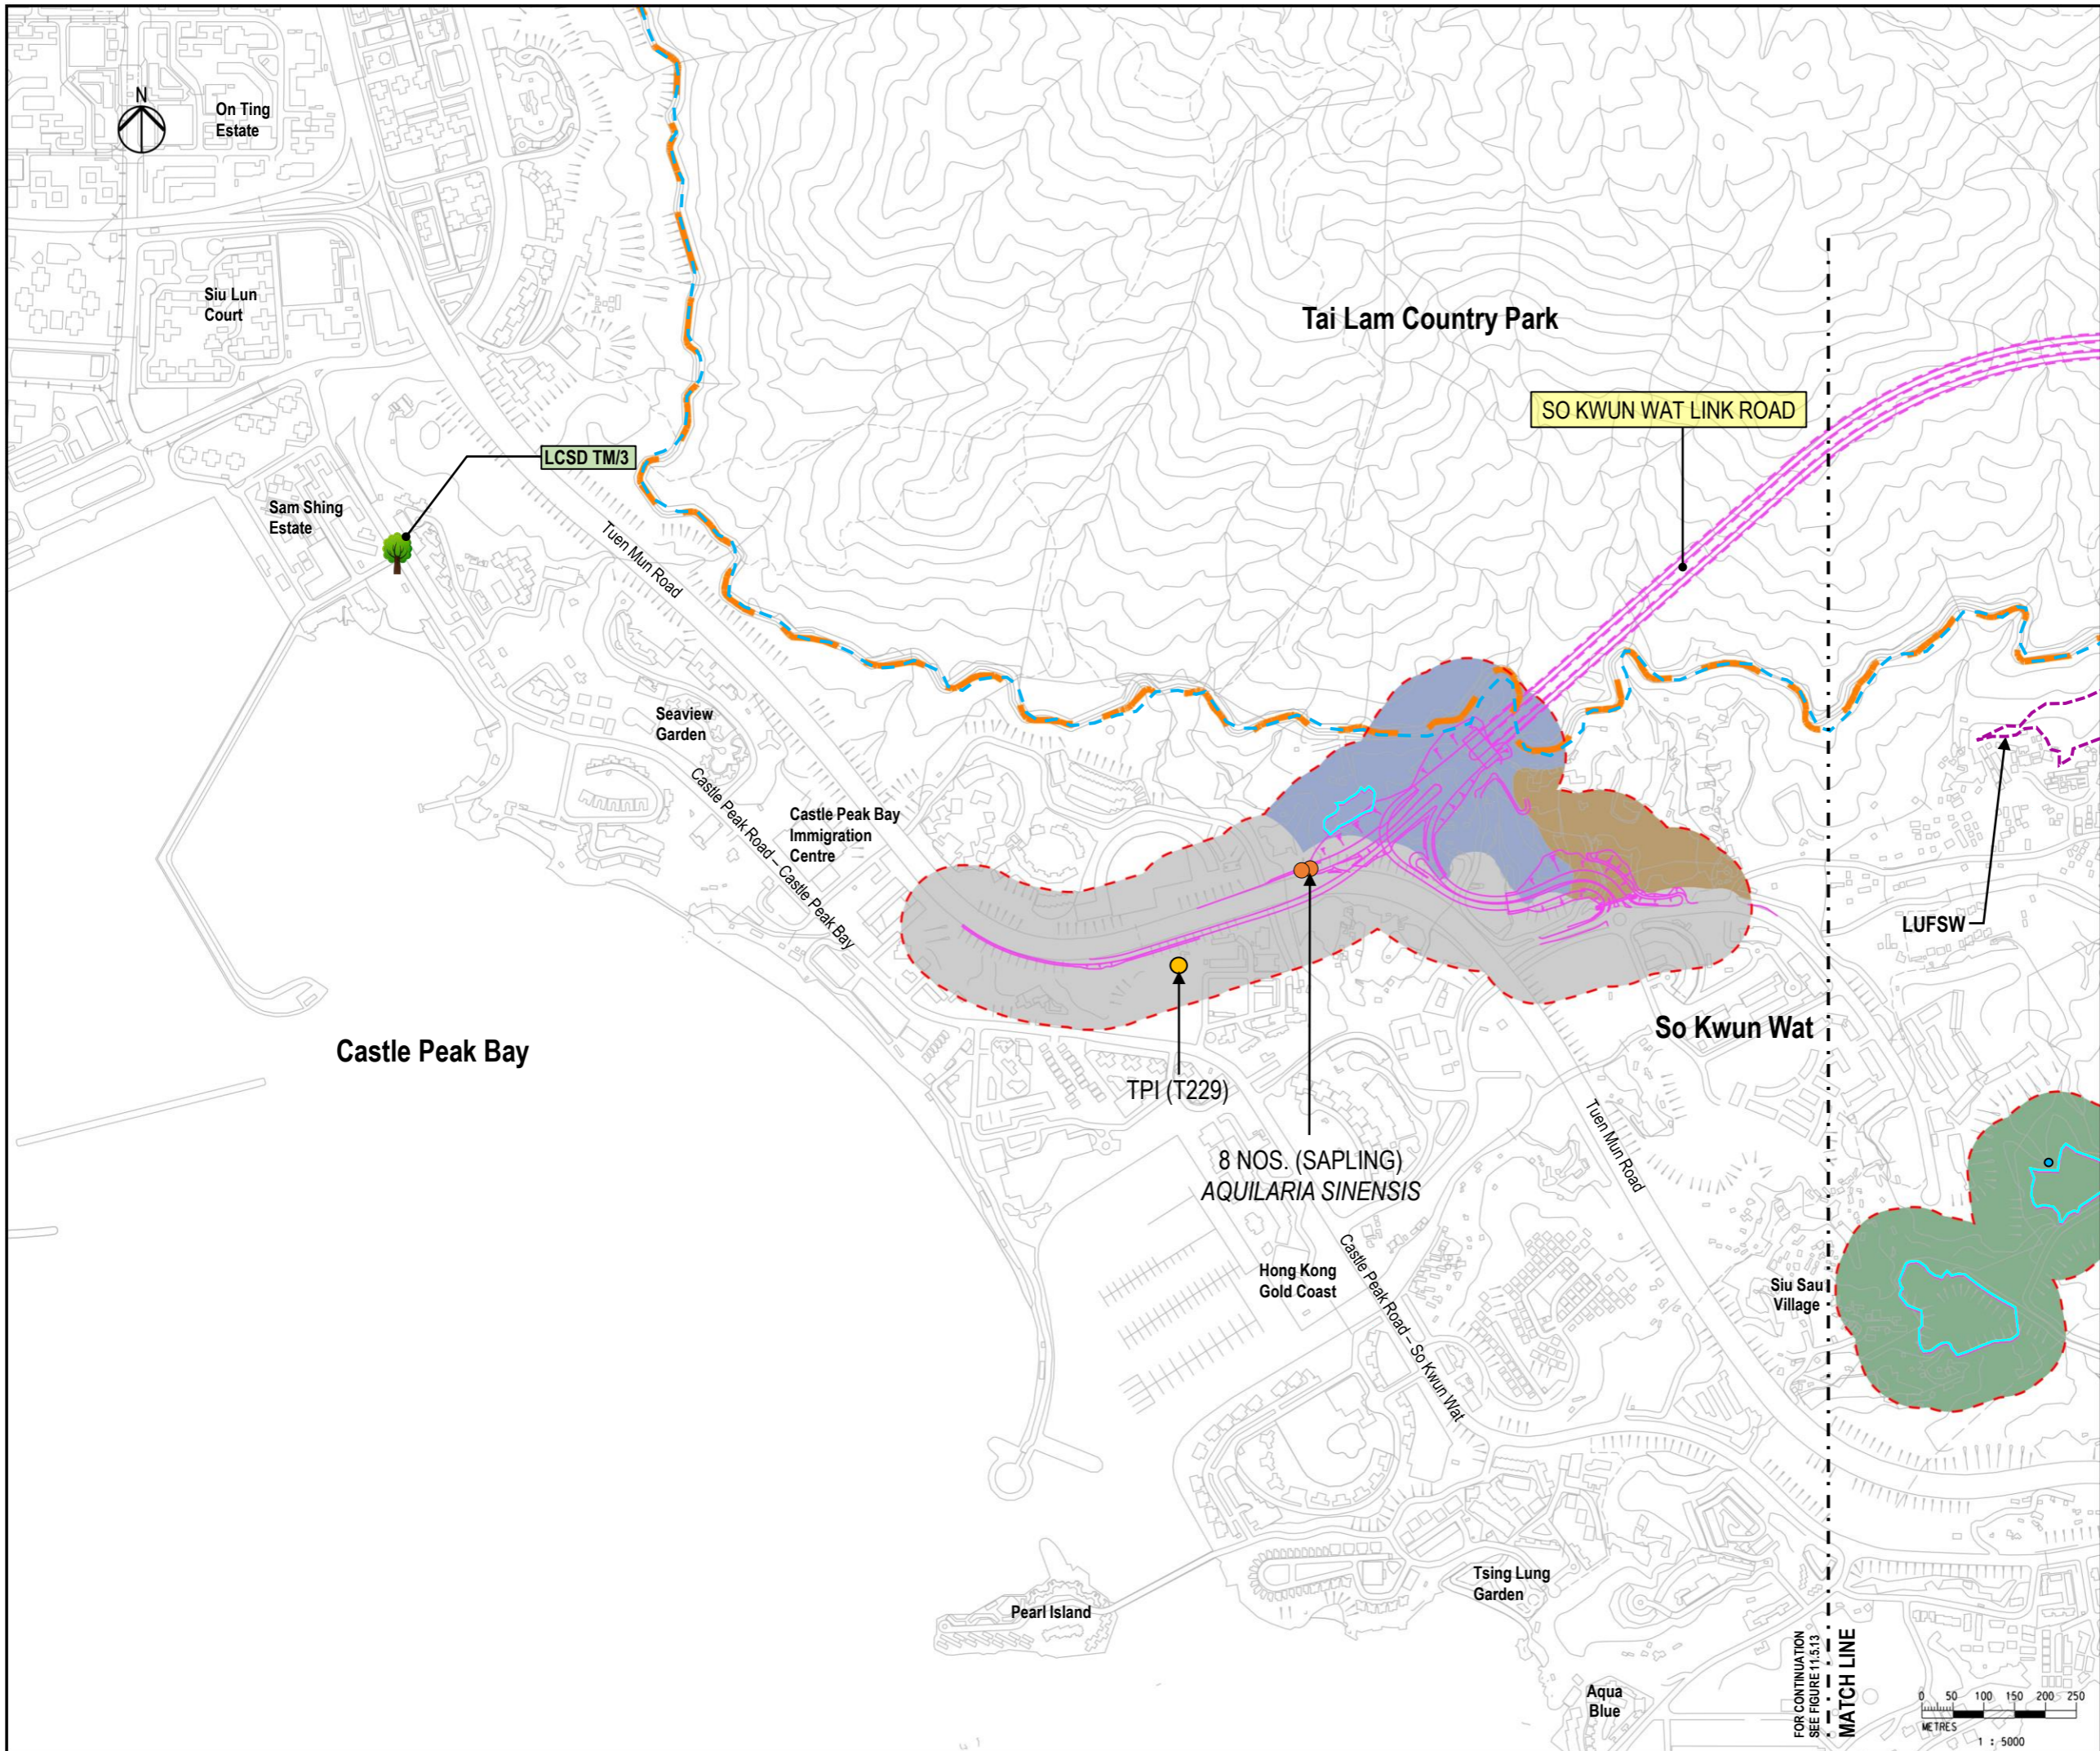

- LEGEND**
- PROPOSED ELEVATED / AT-GRADE ROAD
 - - - PROPOSED TUNNEL
 - - - PROPOSED TEMPORARY WORKS AREA / HAUL ROAD
 - 100m LANDSCAPE ASSESSMENT AREA
 - - - COUNTRY PARK BOUNDARY
 - 100 HEIGHT IN +MPD
 - - - MACLEHOOSE TRAIL SECTION 10
 - LCA-SK3 SO KWUN WAT VILLAGE LANDSCAPE
 - LCA-SK4 TAI LAM COUNTRY PARK UPLAND LANDSCAPE
 - LCA-SK5 TUEN MUN ROAD URBAN CORRIDOR LANDSCAPE
 - - - FUNG SHUI WOODLAND (FSW)
 - LUFWS - Li Uk FSW
 - 🌳 REGISTERED OLD AND VALUABLE TREE (OVT)
 - TREE OF PARTICULAR INTEREST (DBH > 1M)
 - TREE OF PARTICULAR INTEREST (*Ixonanthes reticulata*)
 - *Aquilaria sinensis* (SAPLING)

Note:
For details of Fung Shui Woodlands, refer to Section 9.2.3 of the Ecology Chapter.

C	REVISION	SK	7/23
B	REVISION	SK	6/23
A	FIRST ISSUE	SK	5/22
Rev	Description	By	Date

Consultant
ARUP


Project title
Agreement No. CE 13/2021 (HY)
Route 11 (Section between Yuen Long and North Lantau)
- Investigation.

Drawing title
LANDSCAPE CHARACTER AREAS - SO KWUN WAT (SHEET 2 OF 2)

Drawing no. FIGURE 11.5.14		Rev. C	
Drawn RY	Date 10/21	Checked IL	Approved SK
Scale		Status PRELIMINARY	

FOR CONTINUATION SEE FIGURE 11.5.13
MATCH LINE

0 50 100 150 200 250
METRES
1 : 5000

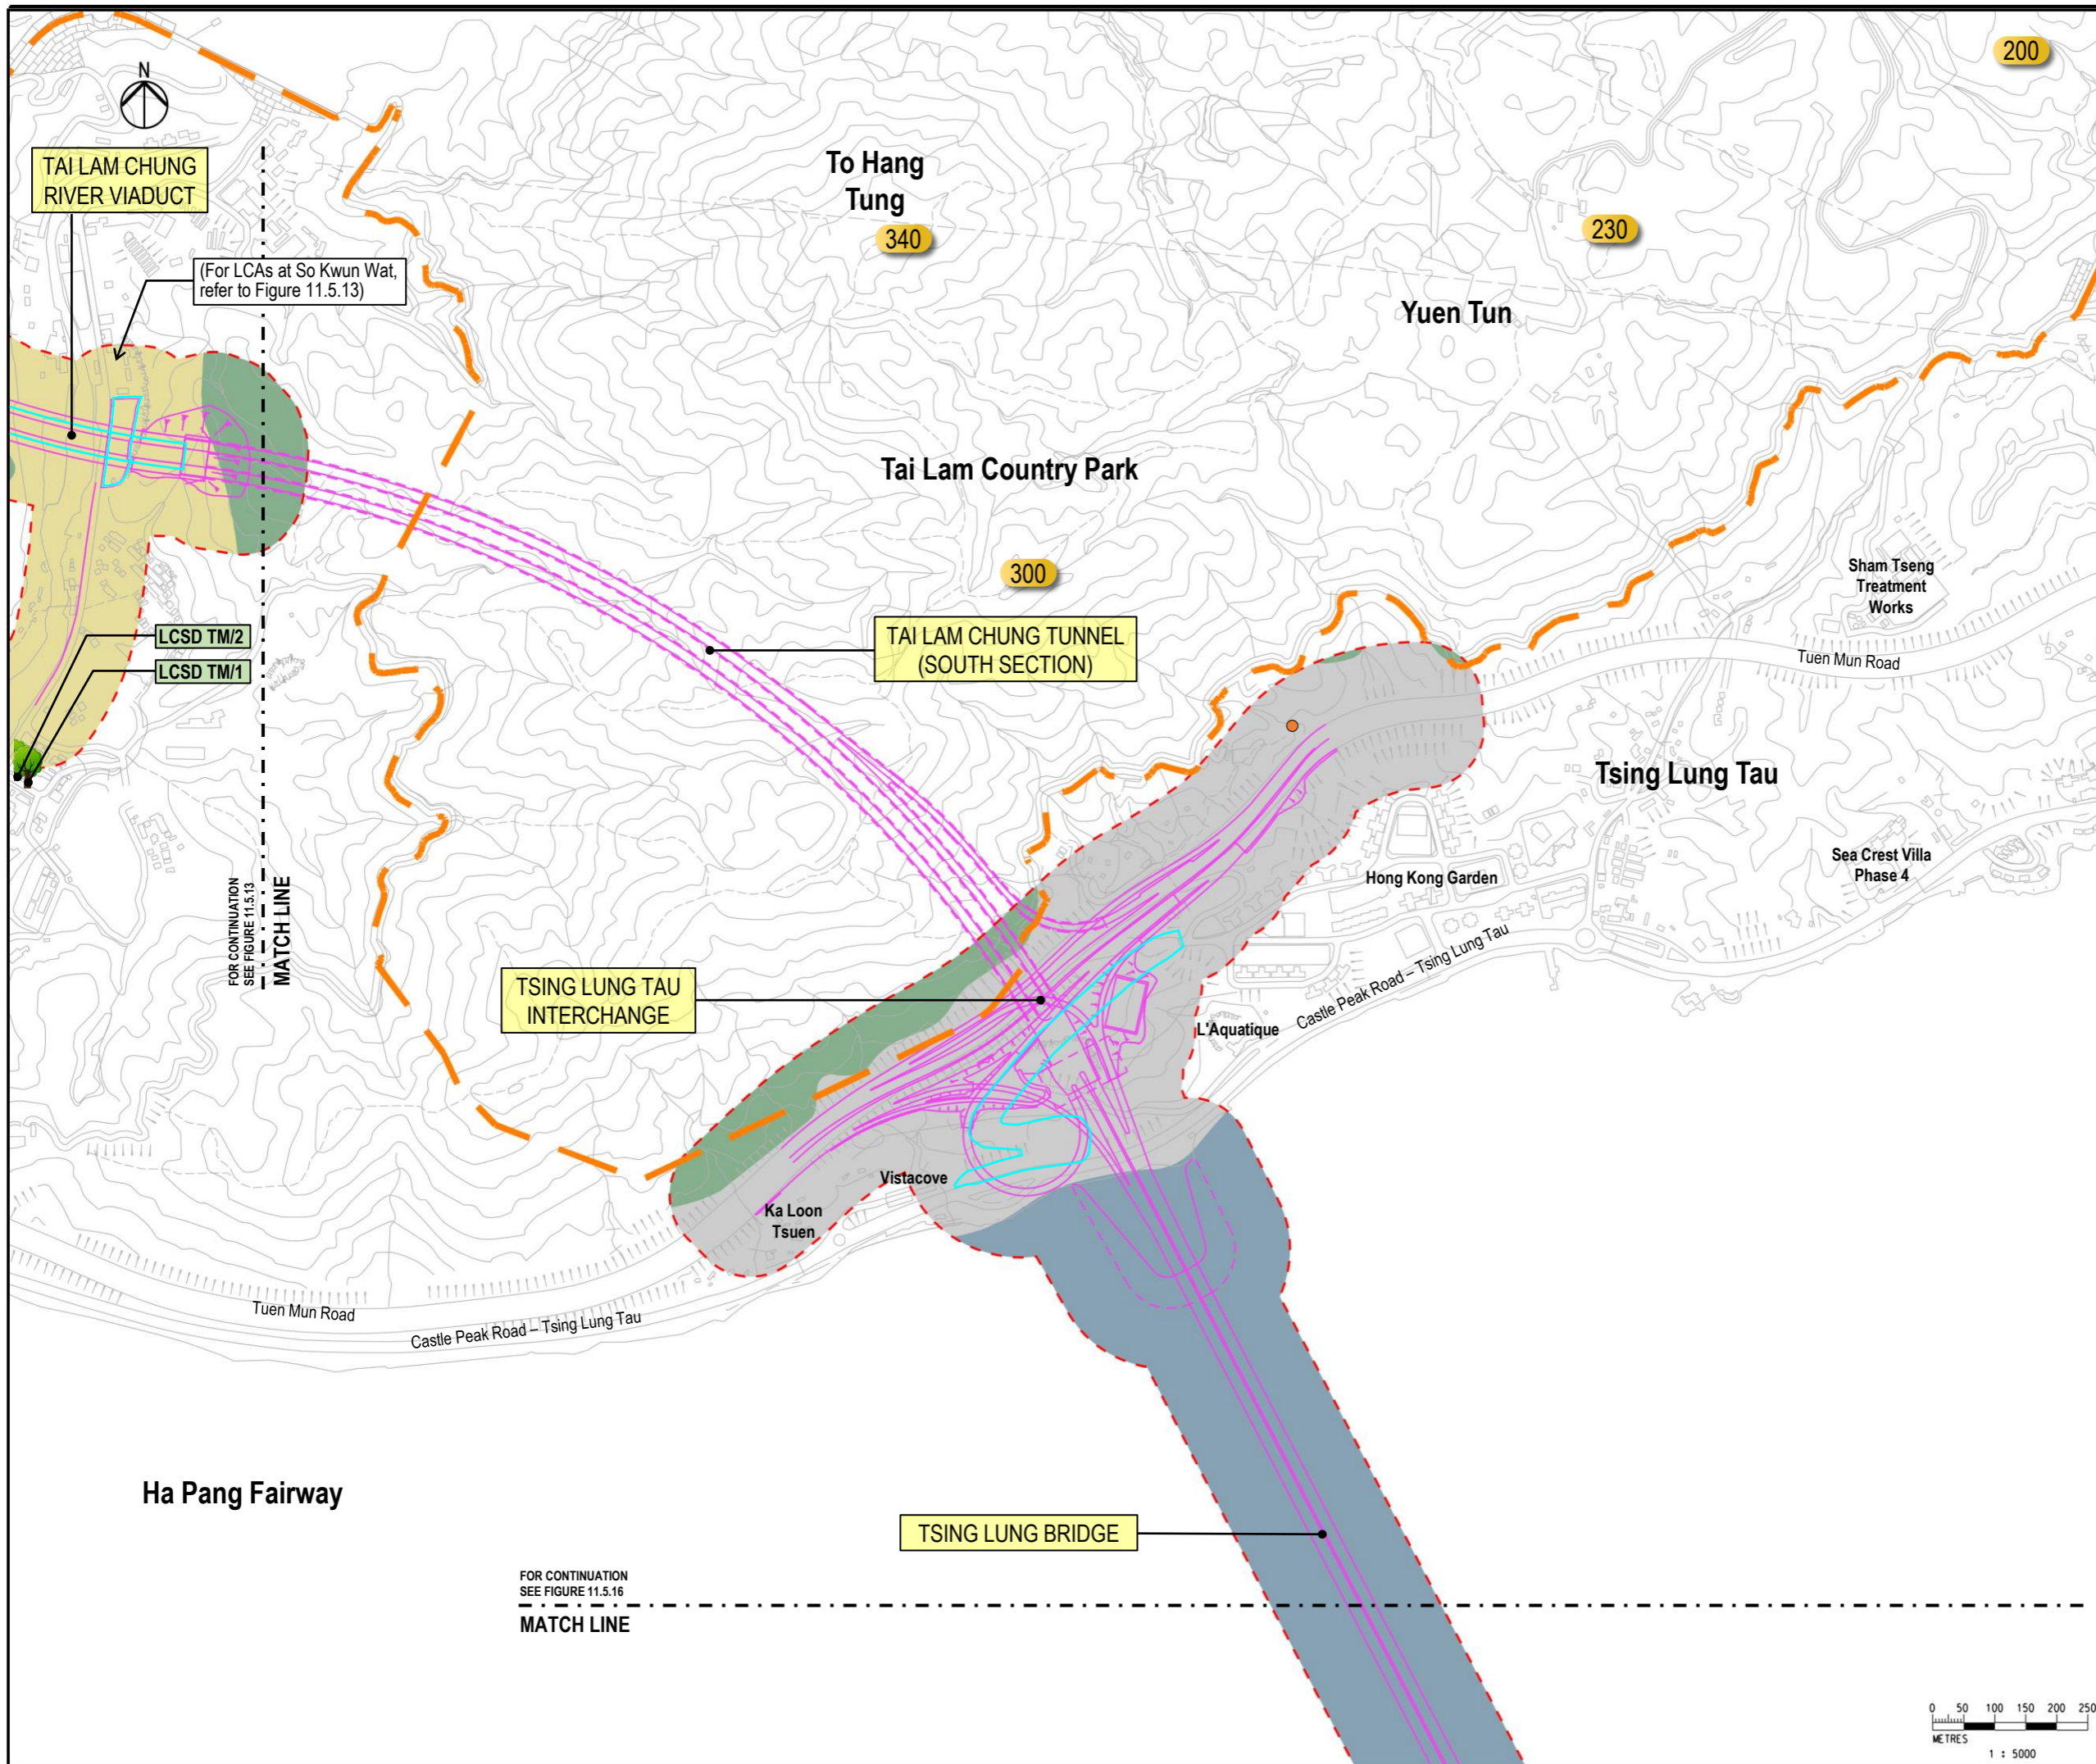

- LEGEND**
- PROPOSED ELEVATED / AT-GRADE ROAD
 - - - PROPOSED TUNNEL
 - PROPOSED TEMPORARY WORKS AREA / HAUL ROAD
 - 100m LANDSCAPE ASSESSMENT AREA
 - - - COUNTRY PARK BOUNDARY
 - 100 HEIGHT IN +MPD
 - LCA-TL5 TSING LUNG TAU URBAN CORRIDOR LANDSCAPE
 - LCA-TL6 TO HANG TUNG FOOTHILL LANDSCAPE
 - LCA-NL8 HA PANG FAIRWAY MARITIME LANDSCAPE (REFER TO LCA - NORTH LANTAU)
 - REGISTERED OLD AND VALUABLE TREE (OVT)
 - *Aquilaria sinensis* (SAPLING)

B	REVISION	SK	6/23
A	FIRST ISSUE	SK	5/22
Rev	Description	By	Date


Consultant
ARUP

Project title
Agreement No. CE 13/2021 (HY)
Route 11 (Section between Yuen Long and North Lantau)
- Investigation.

Drawing title
LANDSCAPE CHARACTER AREAS - TSING LUNG TAU

Drawing no.		Rev.	
FIGURE 11.5.15		B	
Drawn	Date	Checked	Approved
RY	10/21	IL	SK
Scale	Status		PRELIMINARY

COPYRIGHT RESERVED

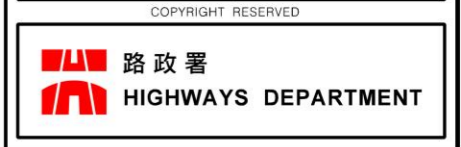

(For LCAs at So Kwun Wat, refer to Figure 11.5.13)

FOR CONTINUATION SEE FIGURE 11.5.13
MATCH LINE

TSING LUNG TAU INTERCHANGE

TAI LAM CHUNG TUNNEL (SOUTH SECTION)

TSING LUNG BRIDGE

FOR CONTINUATION SEE FIGURE 11.5.16
MATCH LINE

Ha Pang Fairway



FOR CONTINUATION
SEE FIGURE 11.5.15

MATCH LINE

Ha Pang Fairway

TSING LUNG BRIDGE

Kwai Shek

To Kau Wan

Ng Kwu Leng

Tsing Chau Wan

NORTH LANTAU INTERCHANGE

Fa Peng Teng

270

Tai Yam Teng

180

Tam Shui Wan

Shek Tsai Wan

Park Island

Ma Wan

Kung Tsai Wan

Lung Ha Wan

Kap Shui Mun

Kap Shui Mun Bridge

Tai Chuen










Yi Chuen

Sam Chuen

Tso Wan

Fa Peng

LEGEND

-  PROPOSED ELEVATED / AT-GRADE ROAD
-  PROPOSED TUNNEL
-  PROPOSED TEMPORARY WORKS AREA / HAUL ROAD
-  100m LANDSCAPE ASSESSMENT AREA
-  100 HEIGHT IN +MPD
-  LCA-NL4 NORTH LANTAU FA PENG TENG UPLAND LANDSCAPE
-  LCA-NL8 HA PANG FAIRWAY MARITIME LANDSCAPE
-  LCA-NL9 NG KWU LENG PENINSULAR LANDSCAPE
-  LCA-NL10 NORTH LANTAU HIGHWAY CORRIDOR LANDSCAPE

B	REVISION	SK	6/23
A	FIRST ISSUE	SK	5/22
Rev	Description	By	Date

Consultant
ARUP

Project title
Agreement No. CE 13/2021 (HY)
Route 11 (Section between Yuen Long and North Lantau)
- Investigation.

Drawing title
LANDSCAPE CHARACTER AREAS – NORTH LANTAU

Drawing no.		Rev.	
FIGURE 11.5.16		B	
Drawn	Date	Checked	Approved
RY	10/21	IL	SK
Scale	Status		PRELIMINARY

COPYRIGHT RESERVED
 路政署
HIGHWAYS DEPARTMENT

