

CM01	Tree Protection and Preservation
CM02	Tree Transplantation
CM03	Works Area and Temporary Works Areas
CM04	Advance Implementation of Mitigation Planting
CM05	Decorative Screen Hoarding
CM06	Control of night-time lighting
OM01	Integrated Design Approach
OM02	Roadside Buffer Planting / Roadside Planting
OM03	Compensatory Planting Proposals
OM04	Post-Planting Monitoring
OM05	Greening Works on Slopes and associated Structure
OM06	Design of Tunnel Portals and landscape treatment
OM07	Design of an Elegant Bridge Structure and Approach Roads
OM08	Provision of Visually Pleasing Aesthetic Treatment of Noise Mitigation Measures
OM09	Provision of Green roof

LEGEND

— COUNTRY PARK BOUNDARY


C	REVISION	BS	08/23
B	REVISION	BS	06/23
A	FIRST ISSUE	BS	06/22
Rev	Description	By	Date

Consultant
ARUP

Project title
Agreement No. CE 13/2021 (HY)
Route 11 (Section between Yuen Long and North Lantau)
- Investigation.

Drawing title
LANDSCAPE MITIGATION KEY PLAN

Drawing no. FIGURE 11.9.1		Rev. C	
Drawn RY	Date 10/21	Checked IL	Approved SK
Scale		Status PRELIMINARY	

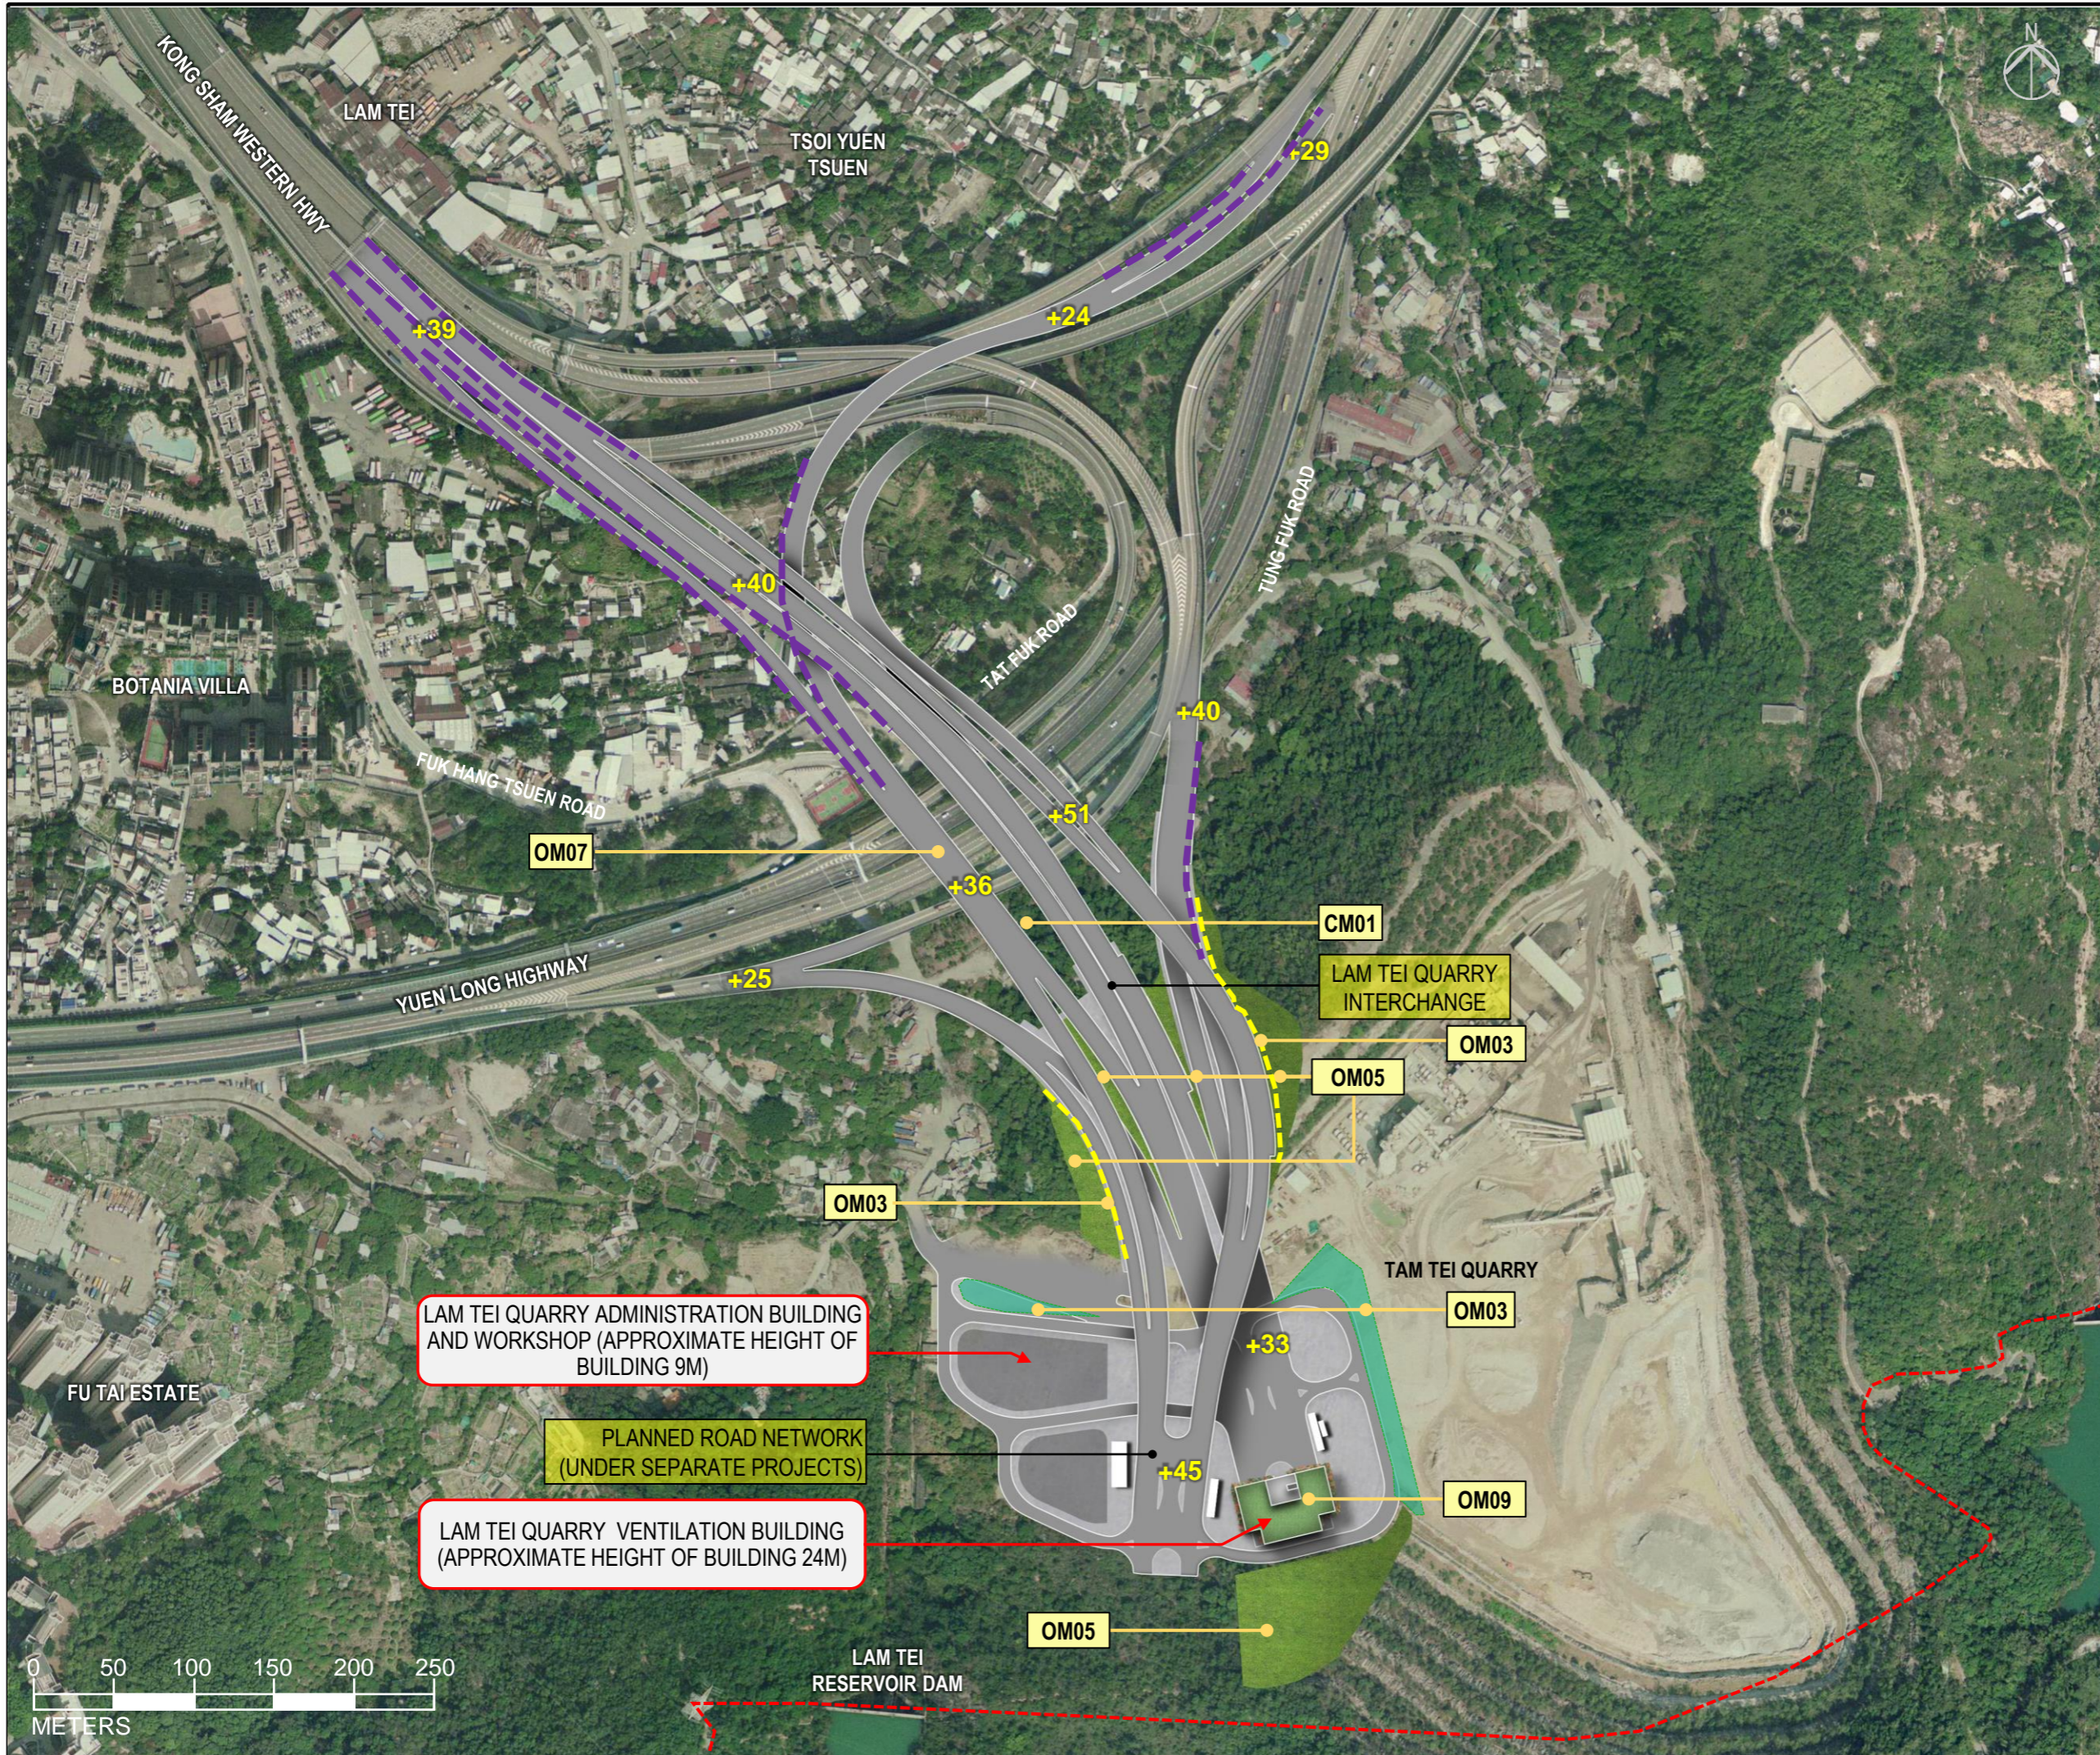

CM01	Tree Protection and Preservation
CM02	Tree Transplantation
CM03	Works Area and Temporary Works Areas
CM04	Advance Implementation of Mitigation Planting
CM05	Decorative Screen Hoarding
CM06	Control of night-time lighting
OM01	Integrated Design Approach
OM02	Roadside Buffer Planting / Roadside Planting
OM03	Compensatory Planting Proposals
OM04	Post-Planting Monitoring
OM05	Greening Works on Slopes and associated Structure
OM06	Design of Tunnel Portals and landscape treatment
OM07	Design of an Elegant Bridge Structure and Approach Roads
OM08	Provision of Visually Pleasing Aesthetic Treatment of Noise Mitigation Measures
OM09	Provision of Green roof

LEGEND

- COUNTRY PARK BOUNDARY
- PROPOSED NOISE MITIGATION MEASURE (OM08)
- PROPOSED COMPENSATORY PLANTING ON TOE PLANTER (OM03)
- PROPOSED COMPENSATORY PLANTING ON AMENITY AREA(OM03)
- GREENING WORKS ON SLOPES

Rev	Description	By	Date
D	REVISION	KL	8/23
C	REVISION	KL	7/23
B	REVISION	KL	6/23
A	FIRST ISSUE	KL	06/23



Project title
 Agreement No. CE 13/2021 (HY)
 Route 11 (Section between Yuen Long and North Lantau)
 - Investigation.

Drawing title
LANDSCAPE MITIGATION PLAN – LAM TEI QUARRY INTERCHANGE

Drawing no. FIGURE 11.9.2		Rev. D	
Drawn RY	Date 10/21	Checked IL	Approved SK
Scale		Status PRELIMINARY	



LAM TEI QUARRY ADMINISTRATION BUILDING AND WORKSHOP (APPROXIMATE HEIGHT OF BUILDING 9M)


PLANNED ROAD NETWORK (UNDER SEPARATE PROJECTS)

LAM TEI QUARRY VENTILATION BUILDING (APPROXIMATE HEIGHT OF BUILDING 24M)

LAM TEI RESERVOIR DAM

LAM TEI QUARRY INTERCHANGE

TAM TEI QUARRY

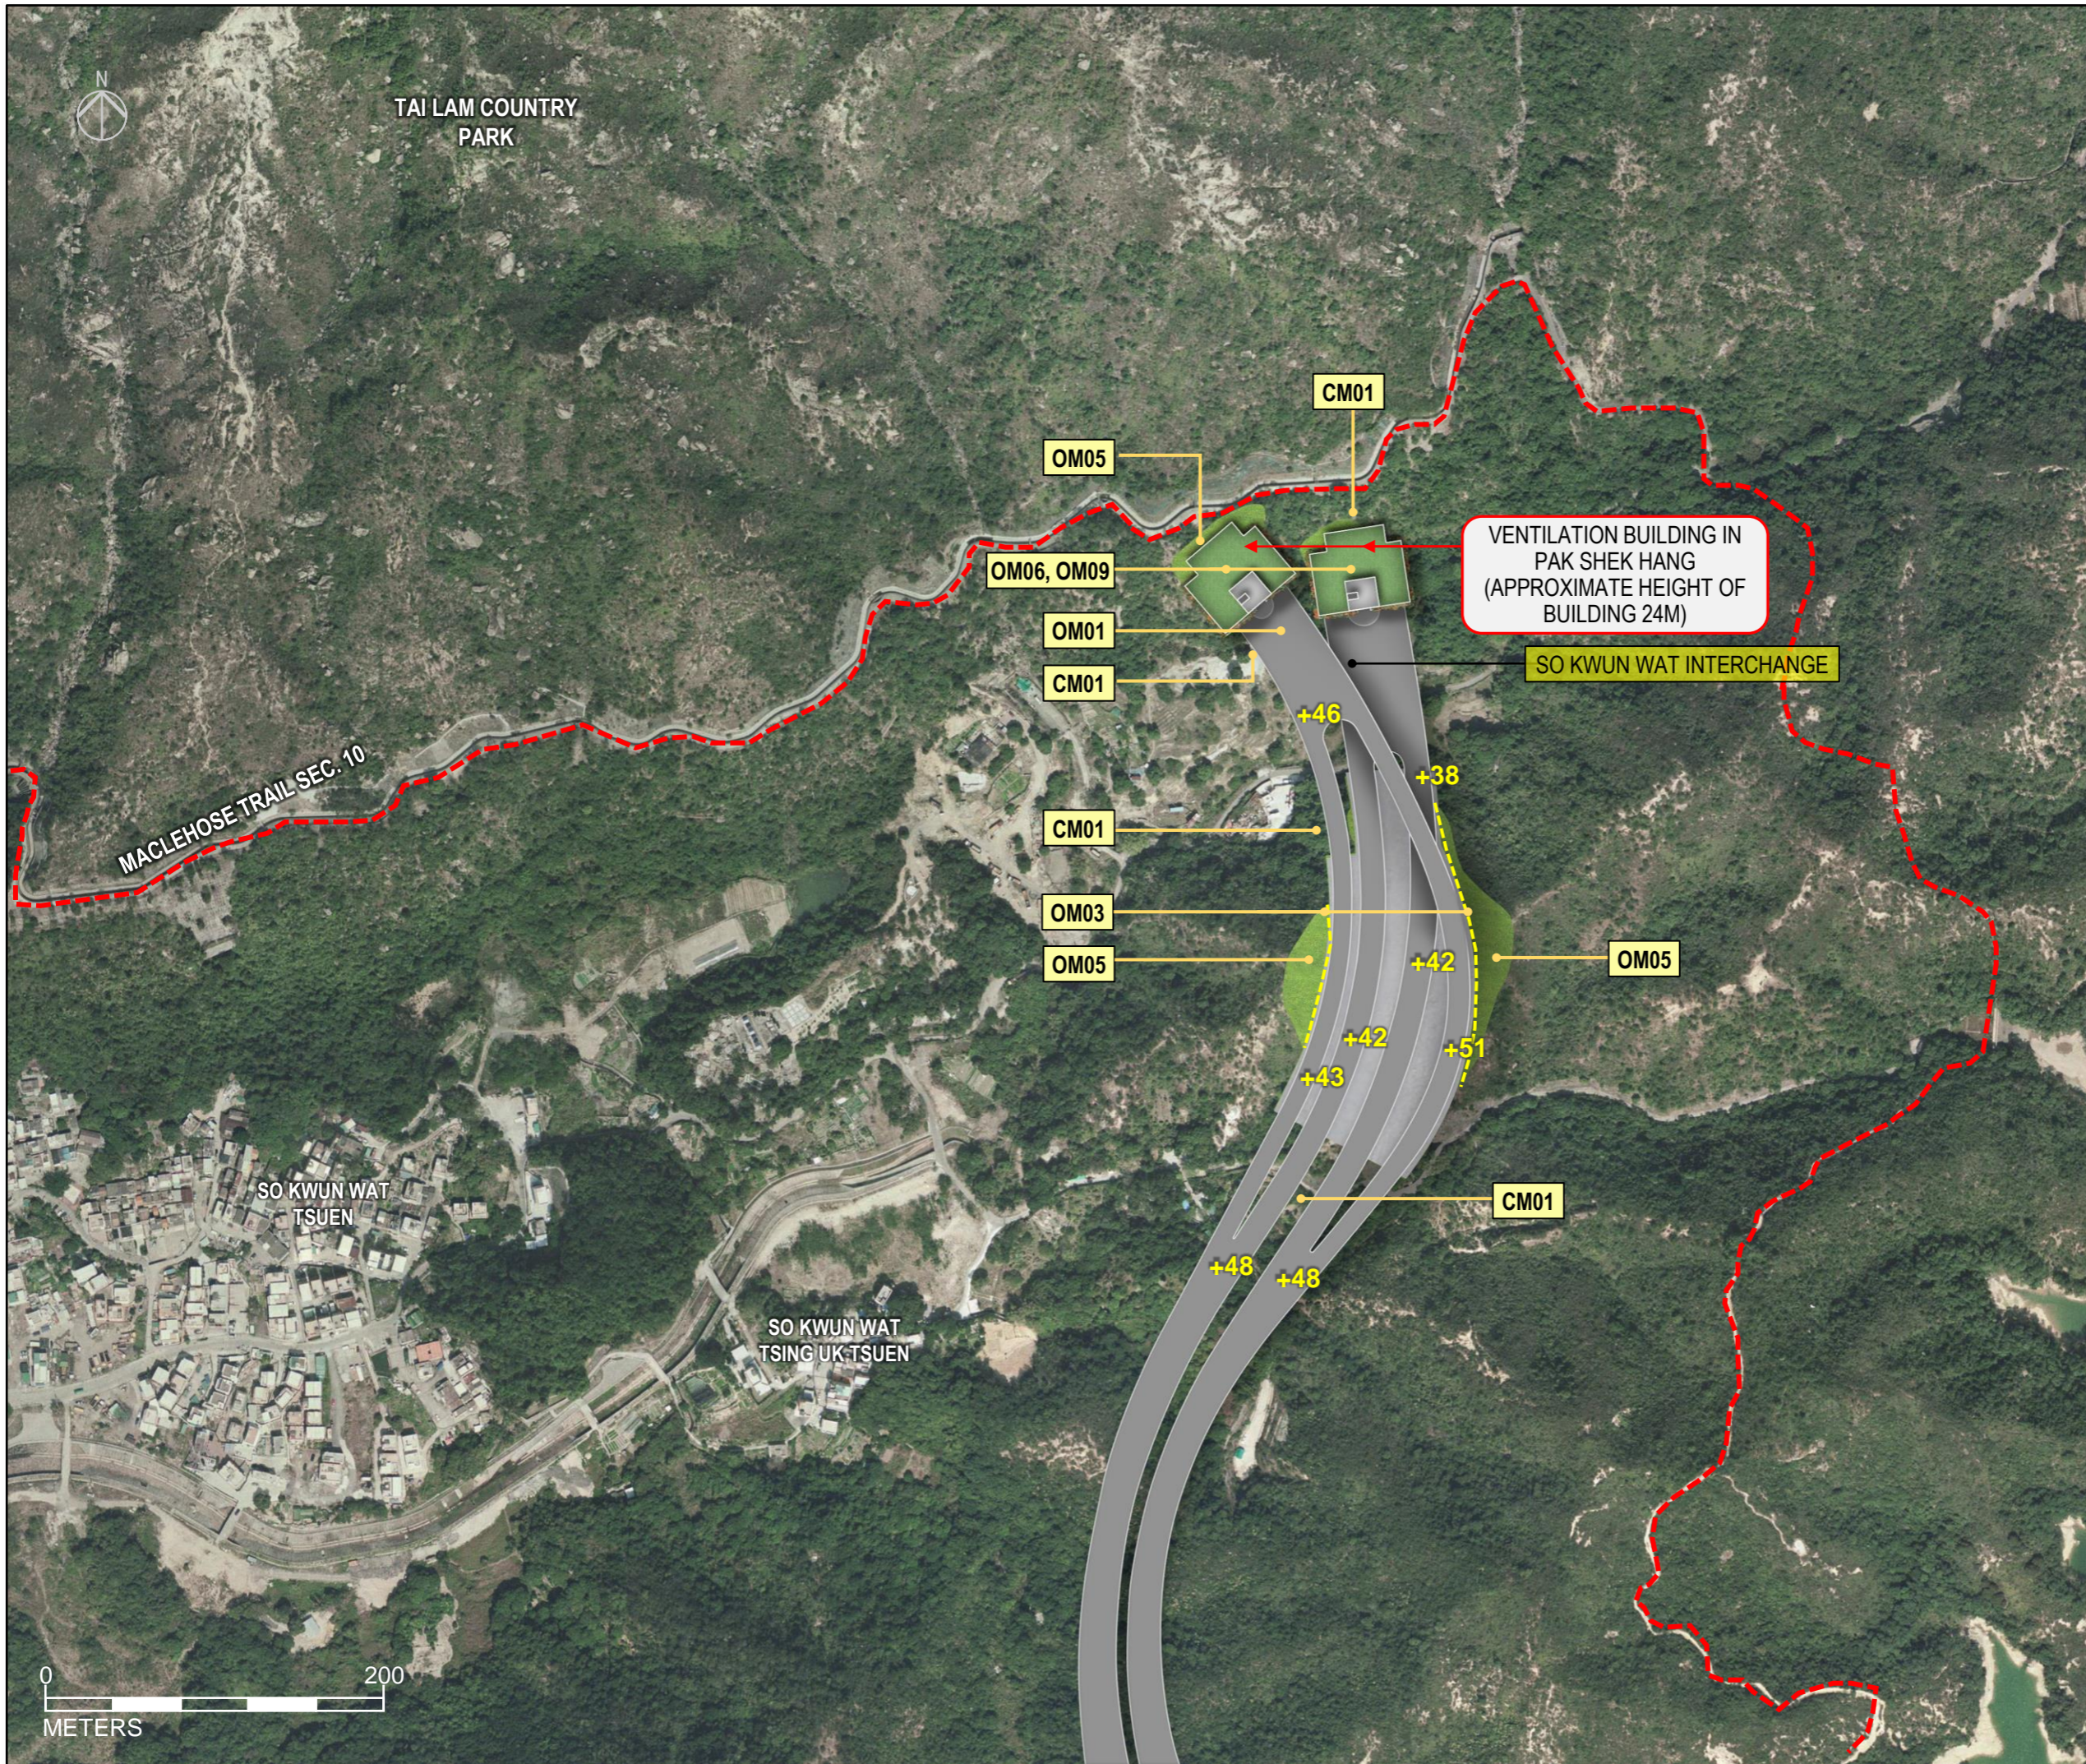

CM01	Tree Protection and Preservation
CM02	Tree Transplantation
CM03	Works Area and Temporary Works Areas
CM04	Advance Implementation of Mitigation Planting
CM05	Decorative Screen Hoarding
CM06	Control of night-time lighting
OM01	Integrated Design Approach
OM02	Roadside Buffer Planting / Roadside Planting
OM03	Compensatory Planting Proposals
OM04	Post-Planting Monitoring
OM05	Greening Works on Slopes and associated Structure
OM06	Design of Tunnel Portals and landscape treatment
OM07	Design of an Elegant Bridge Structure and Approach Roads
OM08	Provision of Visually Pleasing Aesthetic Treatment of Noise Mitigation Measures
OM09	Provision of Green roof

LEGEND

	COUNTRY PARK BOUNDARY
	PROPOSED COMPENSATORY PLANTING ON TOE PLANTER (OM03)

Rev	Description	By	Date
C	REVISION	KL	8/23
B	REVISION	KL	6/23
A	FIRST ISSUE	KL	11/22

Consultant
ARUP

Project title
Agreement No. CE 13/2021 (HY)
Route 11 (Section between Yuen Long and North Lantau)
- Investigation.

Drawing title
LANDSCAPE MITIGATION PLAN – SO KWUN WAT INTERCHANGE

Drawing no. FIGURE 11.9.3		Rev. C	
Drawn RY	Date 11/22	Checked IL	Approved SK
Scale AS SHOWN	Status PRELIMINARY		


TAI LAM COUNTRY PARK

MACLEHOSE TRAIL SEC. 10

SO KWUN WAT TSUEN

SO KWUN WAT TSING UK TSUEN



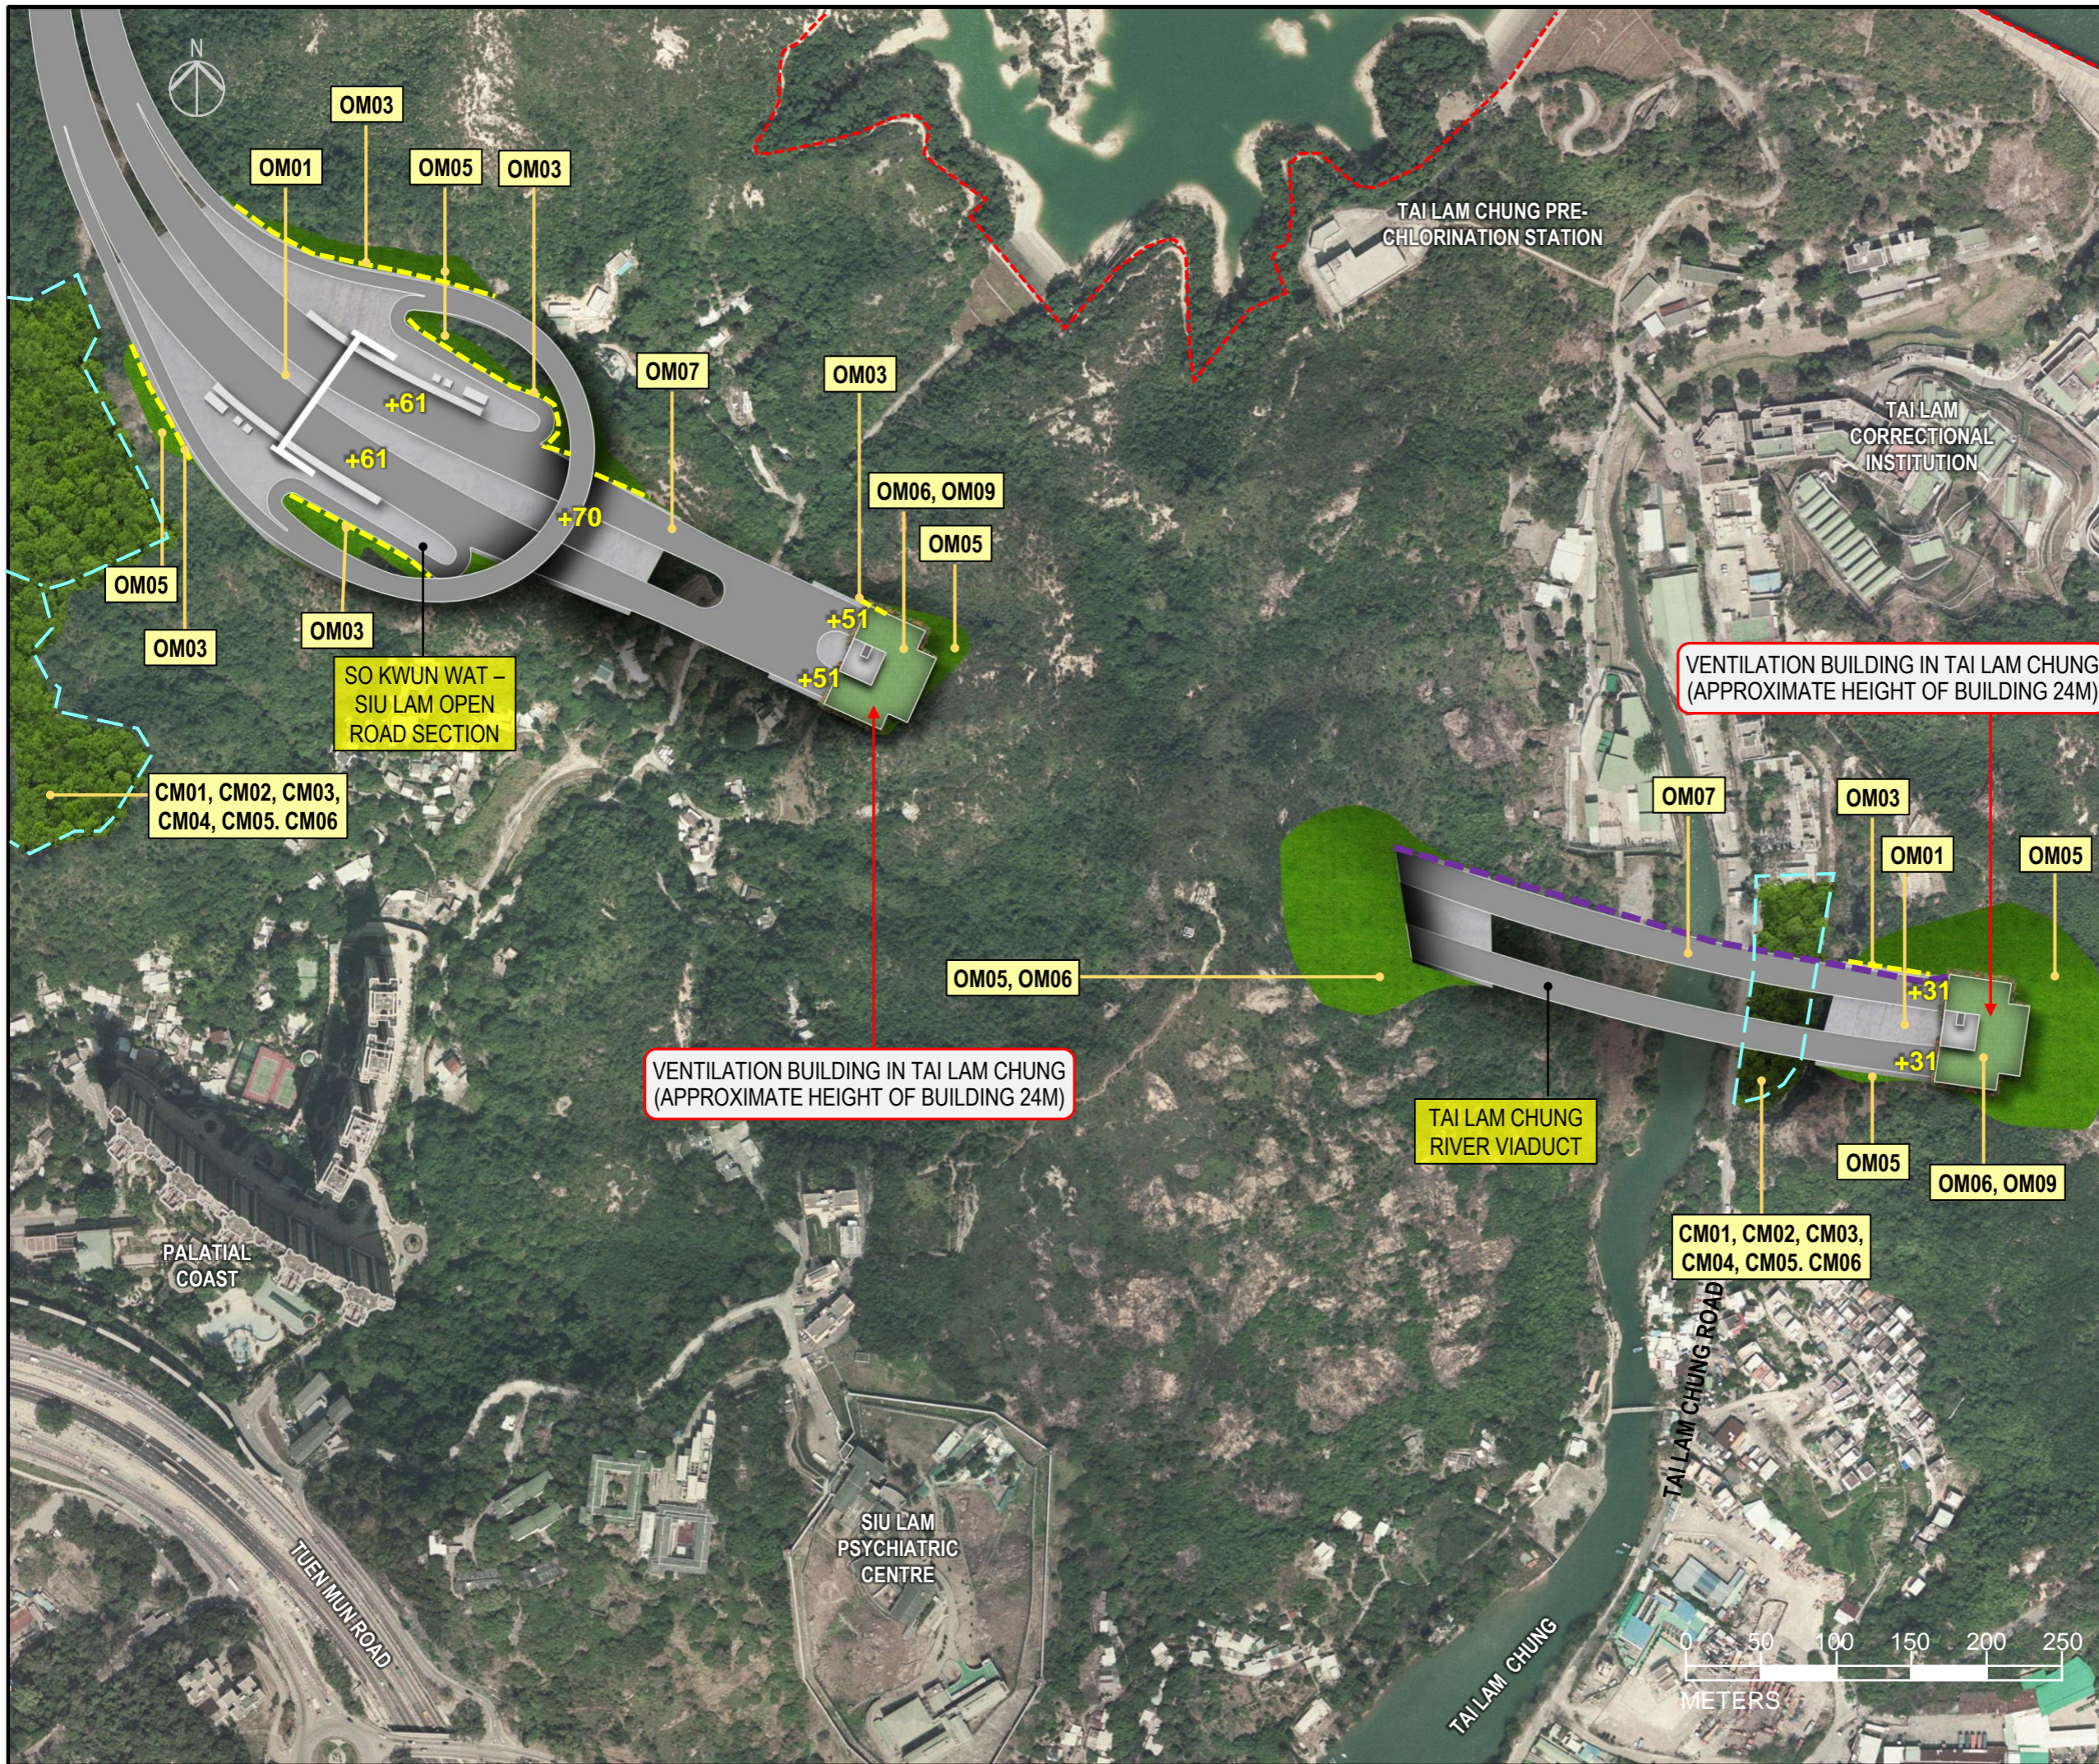

CM01	Tree Protection and Preservation
CM02	Tree Transplantation
CM03	Works Area and Temporary Works Areas
CM04	Advance Implementation of Mitigation Planting
CM05	Decorative Screen Hoarding
CM06	Control of night-time lighting
OM01	Integrated Design Approach
OM02	Roadside Buffer Planting / Roadside Planting
OM03	Compensatory Planting Proposals
OM04	Post-Planting Monitoring
OM05	Greening Works on Slopes and associated Structure
OM06	Design of Tunnel Portals and landscape treatment
OM07	Design of an Elegant Bridge Structure and Approach Roads
OM08	Provision of Visually Pleasing Aesthetic Treatment of Noise Mitigation Measures
OM09	Provision of Green roof

LEGEND

- COUNTRY PARK BOUNDARY
- PROPOSED 6M(H) BARRIER
- PROPOSED COMPENSATORY PLANTING ON TOE PLANTER (OM03)
- PROPOSED TEMPORARY WORKS AREA

C	REVISION	KL	8/23
B	REVISION	KL	6/23
A	FIRST ISSUE	KL	11/22
Rev	Description	By	Date



Project title
 Agreement No. CE 13/2021 (HY)
 Route 11 (Section between Yuen Long and North Lantau)
 - Investigation.

Drawing title
LANDSCAPE MITIGATION PLAN – TAI LAM CHUNG

Drawing no. FIGURE 11.9.4		Rev. C	
Drawn RY	Date 11/22	Checked IL	Approved SK
Scale AS SHOWN	Status PRELIMINARY		





VENTILATION BUILDING IN SO KWUN WAT
(APPROXIMATE HEIGHT OF BUILDING 24M)

CM01, CM02, CM03,
CM04, CM05, CM06

OM08

OM05

OM02, OM03

OM03

CM01, CM02

CM01	Tree Protection and Preservation
CM02	Tree Transplantation
CM03	Works Area and Temporary Works Areas
CM04	Advance Implementation of Mitigation Planting
CM05	Decorative Screen Hoarding
CM06	Control of night-time lighting
OM01	Integrated Design Approach
OM02	Roadside Buffer Planting / Roadside Planting
OM03	Compensatory Planting Proposals
OM04	Post-Planting Monitoring
OM05	Greening Works on Slopes and associated Structure
OM06	Design of Tunnel Portals and landscape treatment
OM07	Design of an Elegant Bridge Structure and Approach Roads
OM08	Provision of Visually Pleasing Aesthetic Treatment of Noise Mitigation Measures
OM09	Provision of Green roof

LEGEND

- COUNTRY PARK BOUNDARY
- PROPOSED NOISE MITIGATION MEASURE (OM08)
- PROPOSED COMPENSATORY PLANTING ON TOE PLANTER (OM03)
- PROPOSED TEMPORARY WORKS AREA

Rev	Description	By	Date
D	REVISION	KL	8/23
C	REVISION	KL	7/23
B	REVISION	KL	6/23
A	FIRST ISSUE	KL	11/22

Consultant
ARUP


Project title
Agreement No. CE 13/2021 (HY)
Route 11 (Section between Yuen Long and North Lantau)
- Investigation.

Drawing title
LANDSCAPE MITIGATION PLAN – SO KWUN WAT LINK ROAD

Drawing no. FIGURE 11.9.5		Rev. D	
Drawn RY	Date 11/22	Checked IL	Approved SK
Scale AS SHOWN		Status PRELIMINARY	

COPYRIGHT RESERVED
路政署
HIGHWAYS DEPARTMENT



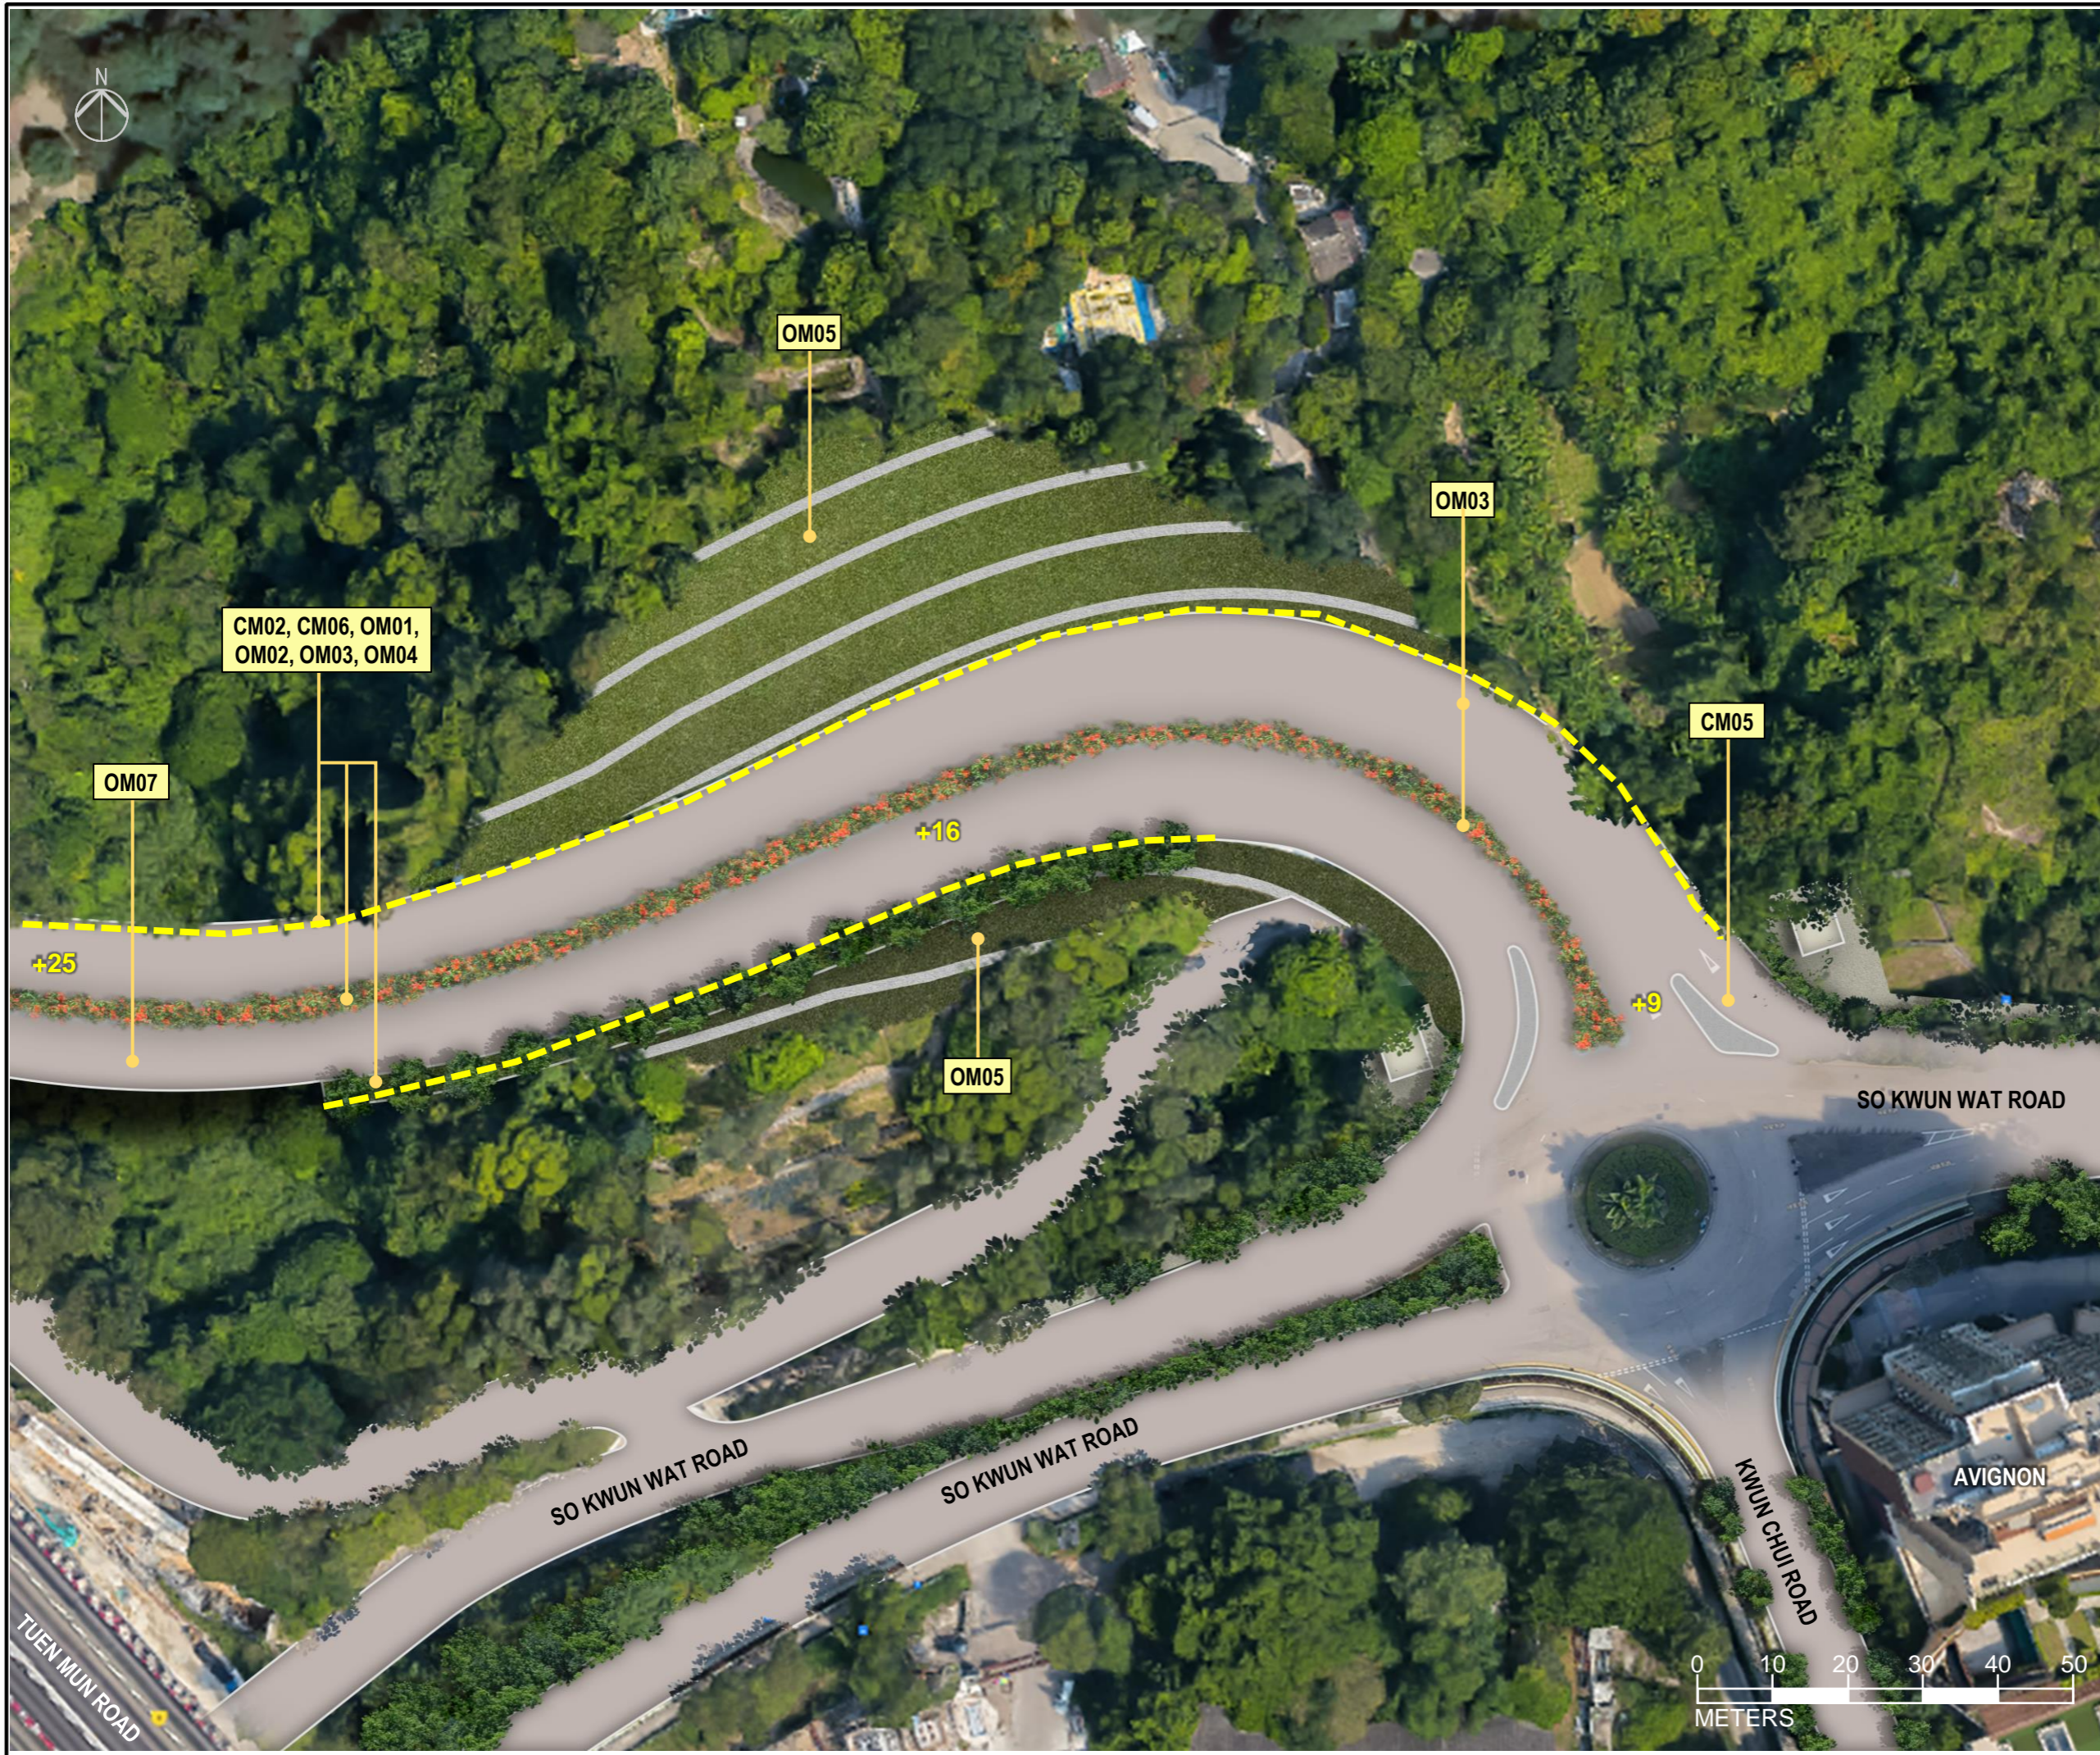

CM01	Tree Protection and Preservation
CM02	Tree Transplantation
CM03	Works Area and Temporary Works Areas
CM04	Advance Implementation of Mitigation Planting
CM05	Decorative Screen Hoarding
CM06	Control of night-time lighting
OM01	Integrated Design Approach
OM02	Roadside Buffer Planting / Roadside Planting
OM03	Compensatory Planting Proposals
OM04	Post-Planting Monitoring
OM05	Greening Works on Slopes and associated Structure
OM06	Design of Tunnel Portals and landscape treatment
OM07	Design of an Elegant Bridge Structure and Approach Roads
OM08	Provision of Visually Pleasing Aesthetic Treatment of Noise Mitigation Measures
OM09	Provision of Green roof

LEGEND

- PROPOSED NOISE MITIGATION MEASURE (OM08)
- - - PROPOSED COMPENSATORY PLANTING ON TOE PLANTER (OM03)

C	REVISION	KL	8/23
B	REVISION	KL	6/23
A	FIRST ISSUE	KL	11/22
Rev	Description	By	Date


Consultant
ARUP

Project title
Agreement No. CE 13/2021 (HY)
Route 11 (Section between Yuen Long and North Lantau)
- Investigation.

Drawing title
LANDSCAPE MITIGATION PLAN – SO KWUN WAT LINK ROAD

Drawing no.	FIGURE 11.9.6	Rev.	C
Drawn	RY	Date	11/22
Checked	IL	Approved	SK
Scale	AS SHOWN	Status	PRELIMINARY

COPYRIGHT RESERVED



路政署
HIGHWAYS DEPARTMENT



CM01	Tree Protection and Preservation
CM02	Tree Transplantation
CM03	Works Area and Temporary Works Areas
CM04	Advance Implementation of Mitigation Planting
CM05	Decorative Screen Hoarding
CM06	Control of night-time lighting
OM01	Integrated Design Approach
OM02	Roadside Buffer Planting / Roadside Planting
OM03	Compensatory Planting Proposals
OM04	Post-Planting Monitoring
OM05	Greening Works on Slopes and associated Structure
OM06	Design of Tunnel Portals and landscape treatment
OM07	Design of an Elegant Bridge Structure and Approach Roads
OM08	Provision of Visually Pleasing Aesthetic Treatment of Noise Mitigation Measures
OM09	Provision of Green roof

LEGEND

- COUNTRY PARK BOUNDARY
- PROPOSED SEMI-ENCLOSURE NOISE BARRIER (OM08)
- PROPOSED NOISE MITIGATION MEASURE (OM08)
- PROPOSED COMPENSATORY PLANTING ON TOE PLANTER (OM03)
- PROPOSED COMPENSATORY PLANTING ON TREE PIT (OM03)
- PROPOSED COMPENSATORY PLANTING ON AMENITY AREA (OM03)

Rev	Description	By	Date
D	REVISION	KL	8/23
C	REVISION	KL	7/23
B	REVISION	KL	6/23
A	FIRST ISSUE	KL	11/22

Consultant
ARUP


Project title
Agreement No. CE 13/2021 (HY)
Route 11 (Section between Yuen Long and North Lantau)
- Investigation.


Drawing title
**LANDSCAPE MITIGATION PLAN
- TSING LUNG TAU
INTERCHANGE**

Drawing no. FIGURE 11.9.7		Rev. D	
Drawn RY	Date 10/21	Checked IL	Approved SK
Scale		Status PRELIMINARY	

COPYRIGHT RESERVED

路政署
HIGHWAYS DEPARTMENT

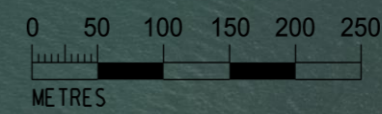

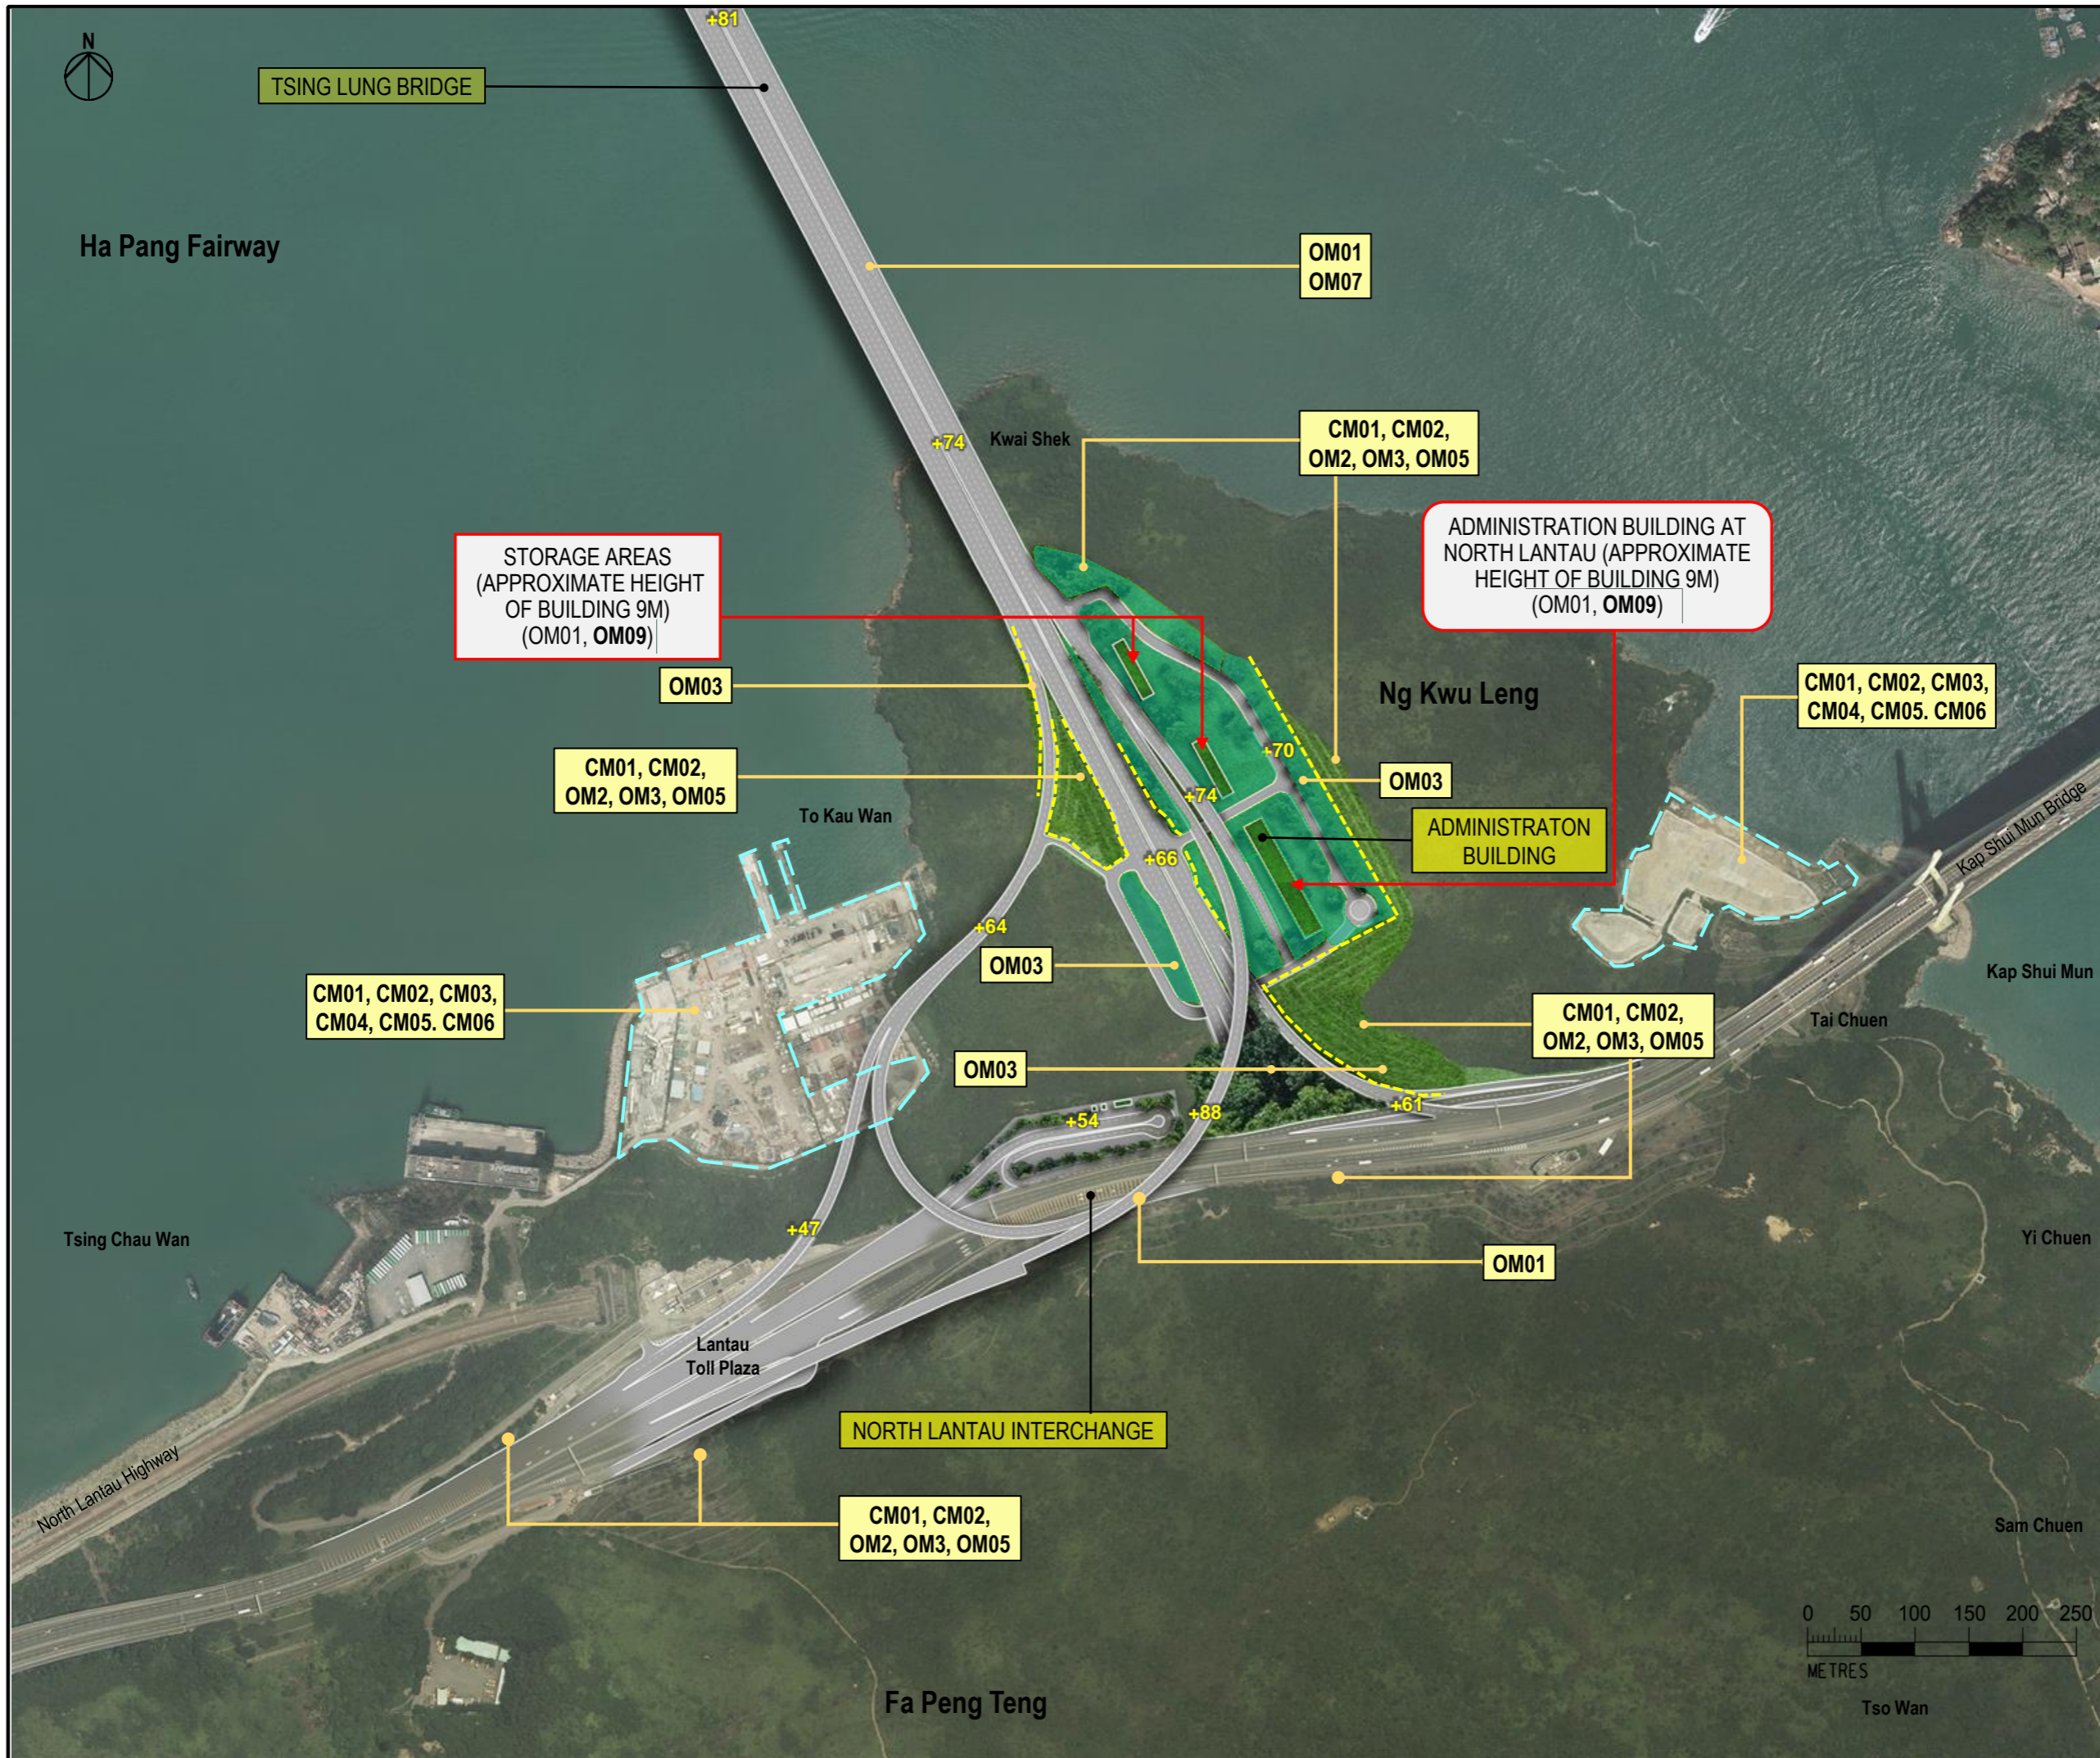

CM01	Tree Protection and Preservation
CM02	Tree Transplantation
CM03	Works Area and Temporary Works Areas
CM04	Advance Implementation of Mitigation Planting
CM05	Decorative Screen Hoarding
CM06	Control of night-time lighting
OM01	Integrated Design Approach
OM02	Roadside Buffer Planting / Roadside Planting
OM03	Compensatory Planting Proposals
OM04	Post-Planting Monitoring
OM05	Greening Works on Slopes and associated Structure
OM06	Design of Tunnel Portals and landscape treatment
OM07	Design of an Elegant Bridge Structure and Approach Roads
OM08	Provision of Visually Pleasing Aesthetic Treatment of Noise Mitigation Measures
OM09	Provision of Green roof

LEGEND

- PROPOSED NOISE MITIGATION MEASURE (OM08)
- PROPOSED COMPENSATORY PLANTING ON TOE PLANTER (OM03)
- PROPOSED COMPENSATORY PLANTING ON AMENITY AREA (OM03)
- PROPOSED TEMPORARY WORKS AREA

E	REVISION	KL	9/23
D	REVISION	KL	8/23
C	REVISION	KL	7/23
B	REVISION	KL	6/23
Rev	Description	By	Date

Consultant
ARUP

Project title
Agreement No. CE 13/2021 (HY)
Route 11 (Section between Yuen Long and North Lantau)
- Investigation.

Drawing title
LANDSCAPE MITIGATION PLAN – NORTH LANTAU INTERCHANGE

Drawing no. **FIGURE 11.9.8** Rev. **D**

Drawn	Date	Checked	Approved
RY	10/21	IL	SK
Scale		Status	
		PRELIMINARY	

COPYRIGHT RESERVED

路政署
HIGHWAYS DEPARTMENT



It is anticipated that total area of approximate not less than 24.4 ha will be proposed for not less than approximate 3,085 nos. compensatory whip tree planting.

OM03, OM04

OM03, OM04

TSING TIP RIDGE

NOTE:
FOR DETAIL, REFER TO SECTION 9.8.3 –
COMPENSATION AND FIGURE 9.7 OF THE
ECOLOGY CHAPTER.

CM01	Tree Protection and Preservation
CM02	Tree Transplantation
CM03	Works Area and Temporary Works Areas
CM04	Advance Implementation of Mitigation Planting
CM05	Decorative Screen Hoarding
CM06	Control of night-time lighting
OM01	Integrated Design Approach
OM02	Roadside Buffer Planting / Roadside Planting
OM03	Compensatory Planting Proposals
OM04	Post-Planting Monitoring
OM05	Greening Works on Slopes and associated Structure
OM06	Design of Tunnel Portals and landscape treatment
OM07	Design of an Elegant Bridge Structure and Approach Roads
OM08	Provision of Visually Pleasing Aesthetic Treatment of Noise Mitigation Measures
OM09	Provision of Green roof

LEGEND

- POTENTIAL COMPENSATORY WHIP TREE PLANTING (INDICATIVE)
- TUEN MUN BYPASS WORKS BOUNDARY (INDICATIVE)
- SSSI
- SAI


C	FIRST ISSUE	KL	08/23
B	FIRST ISSUE	KL	11/22
Rev	Description	By	Date

Consultant
ARUP

Project title
Agreement No. CE 13/2021 (HY)
Route 11 (Section between
Yuen Long and North Lantau)
- Investigation.

Drawing title
**PROPOSED COMPENSATION
PLANTING AREAS**


Drawing no. FIGURE 11.9.9		Rev. C	
Drawn RY	Date 10/21	Checked IL	Approved SK
Scale		Status PRELIMINARY	

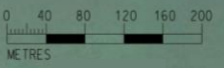




KEY LAN


NOTES:
 1. For the newly formed slopes works, whip and shrub planting will be applied on soil slopes with gradient of 35 degrees or less. For soil slopes with gradient of more than 35 degrees, grass hydroseeding with pit planting of shrubs, ground covers would be adopted on slope face.

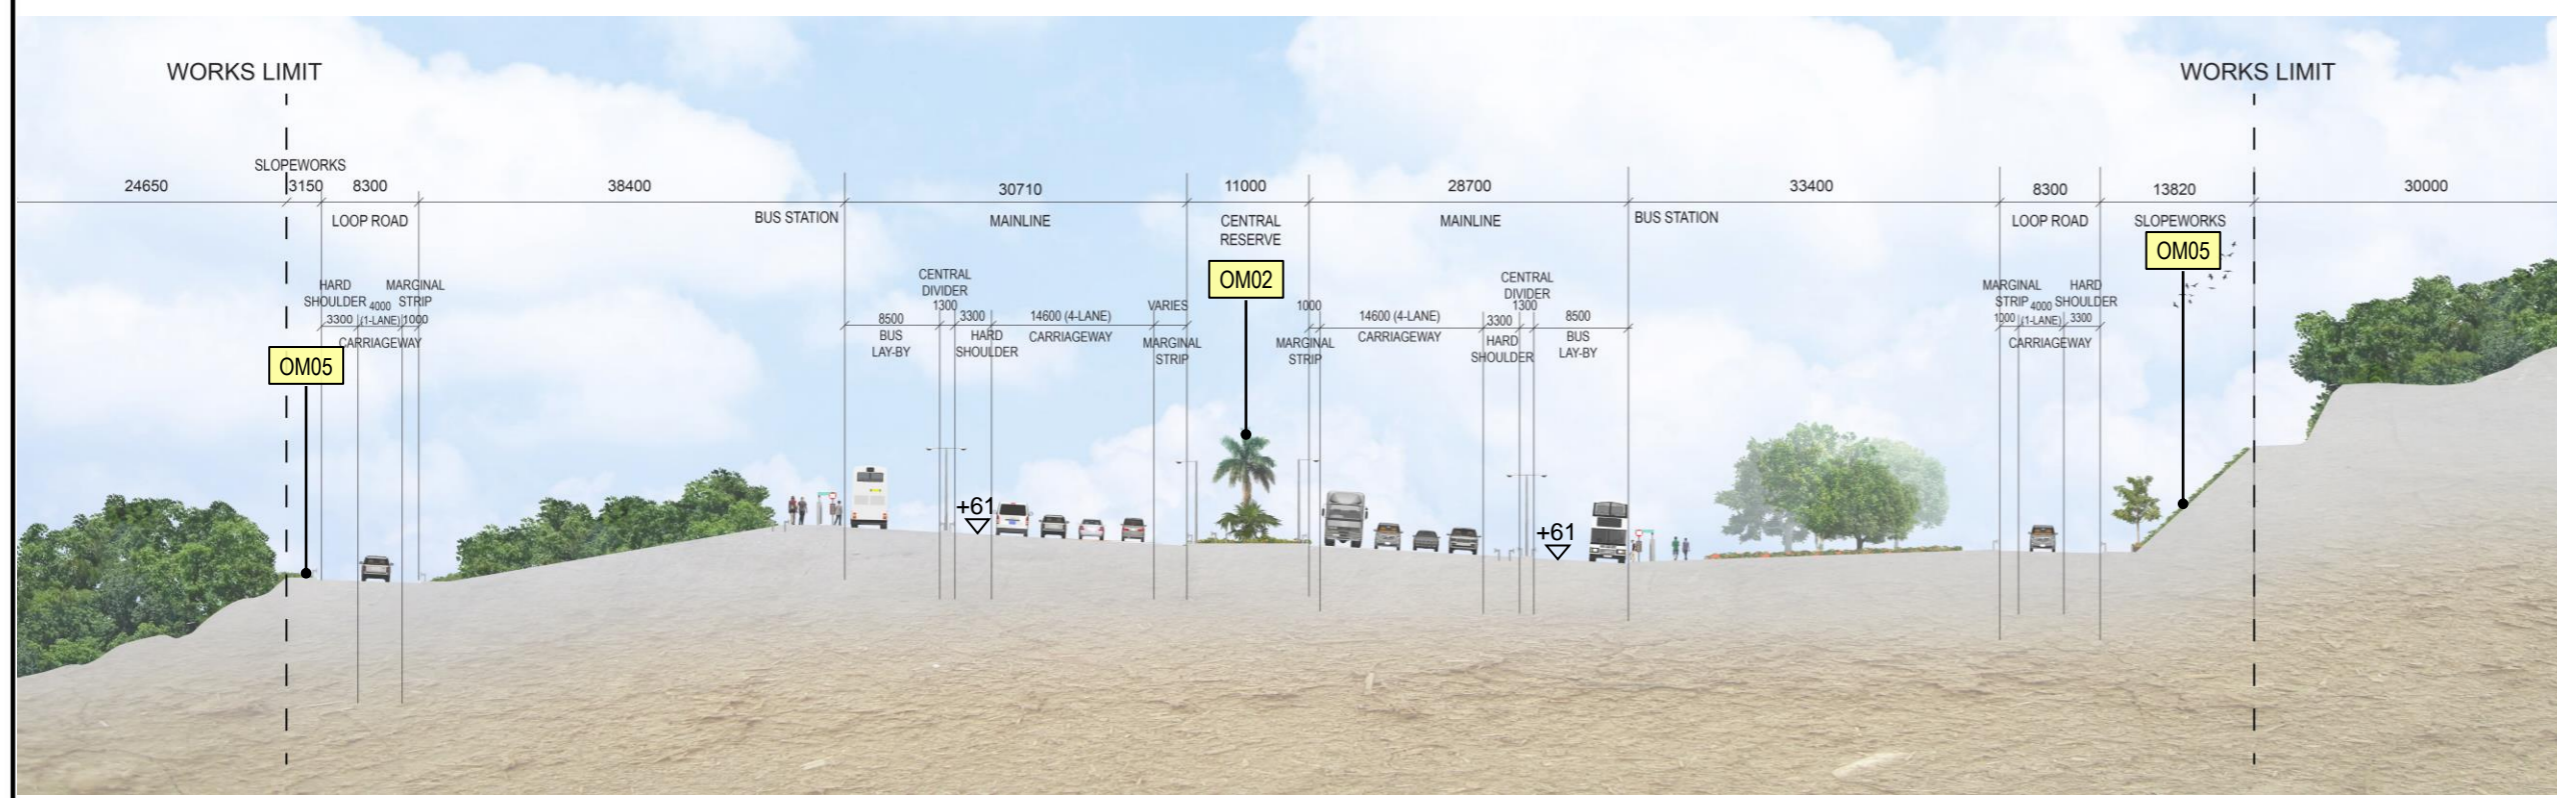

SECTION A-A

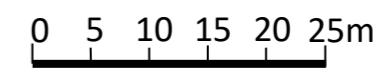

MITIGATION MEASURES	
CM01	Tree Protection and Preservation
CM02	Tree Transplantation
CM03	Works Area and Temporary Works Areas
CM04	Advance Implementation of Mitigation Planting
CM05	Decorative Screen Hoarding
CM06	Control of night-time lighting
OM01	Integrated Design Approach
OM02	Roadside Buffer Planting / Roadside Planting
OM03	Compensatory Planting Proposals
OM04	Post-Planting Monitoring
OM05	Greening Works on Slopes and associated Structure
OM06	Design of Tunnel Portals and landscape treatment
OM07	Design of an Elegant Bridge Structure and Approach Roads
OM08	Provision of Visually Pleasing Aesthetic Treatment of Noise Mitigation Measures
OM09	Provision of Green Roof

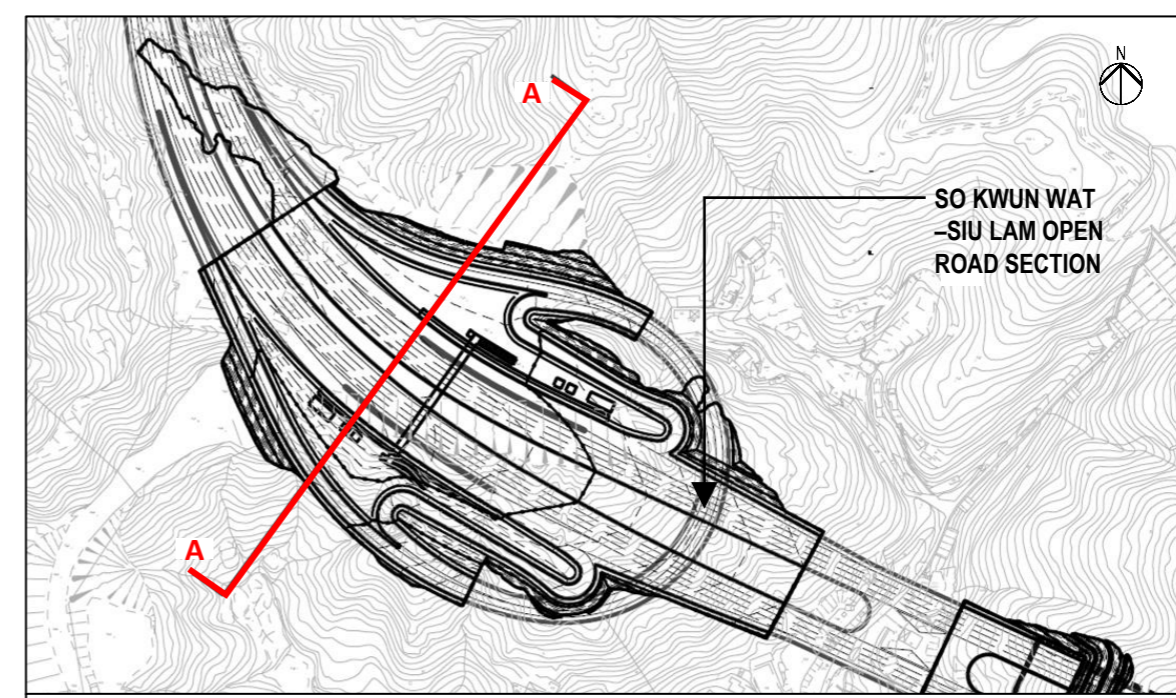

KEY PLAN

Rev	Description	By	Date
C	REVISION	KL	8/23
B	REVISION	KL	6/23
A	FIRST ISSUE	KL	11/22

Consultant
ARUP

Project title
 Agreement No. CE 13/2021 (HY)
 Route 11 (Section between Yuen Long and North Lantau)
 - Investigation.


Drawing title
LANDSCAPE SECTION A - A

Drawing no. **FIGURE 11.9.11** Rev. **C**

Drawn RY	Date 10/21	Checked IL	Approved SK
Scale AS SHOWN	Status PRELIMINARY		

COPYRIGHT RESERVED

路政署
HIGHWAYS DEPARTMENT

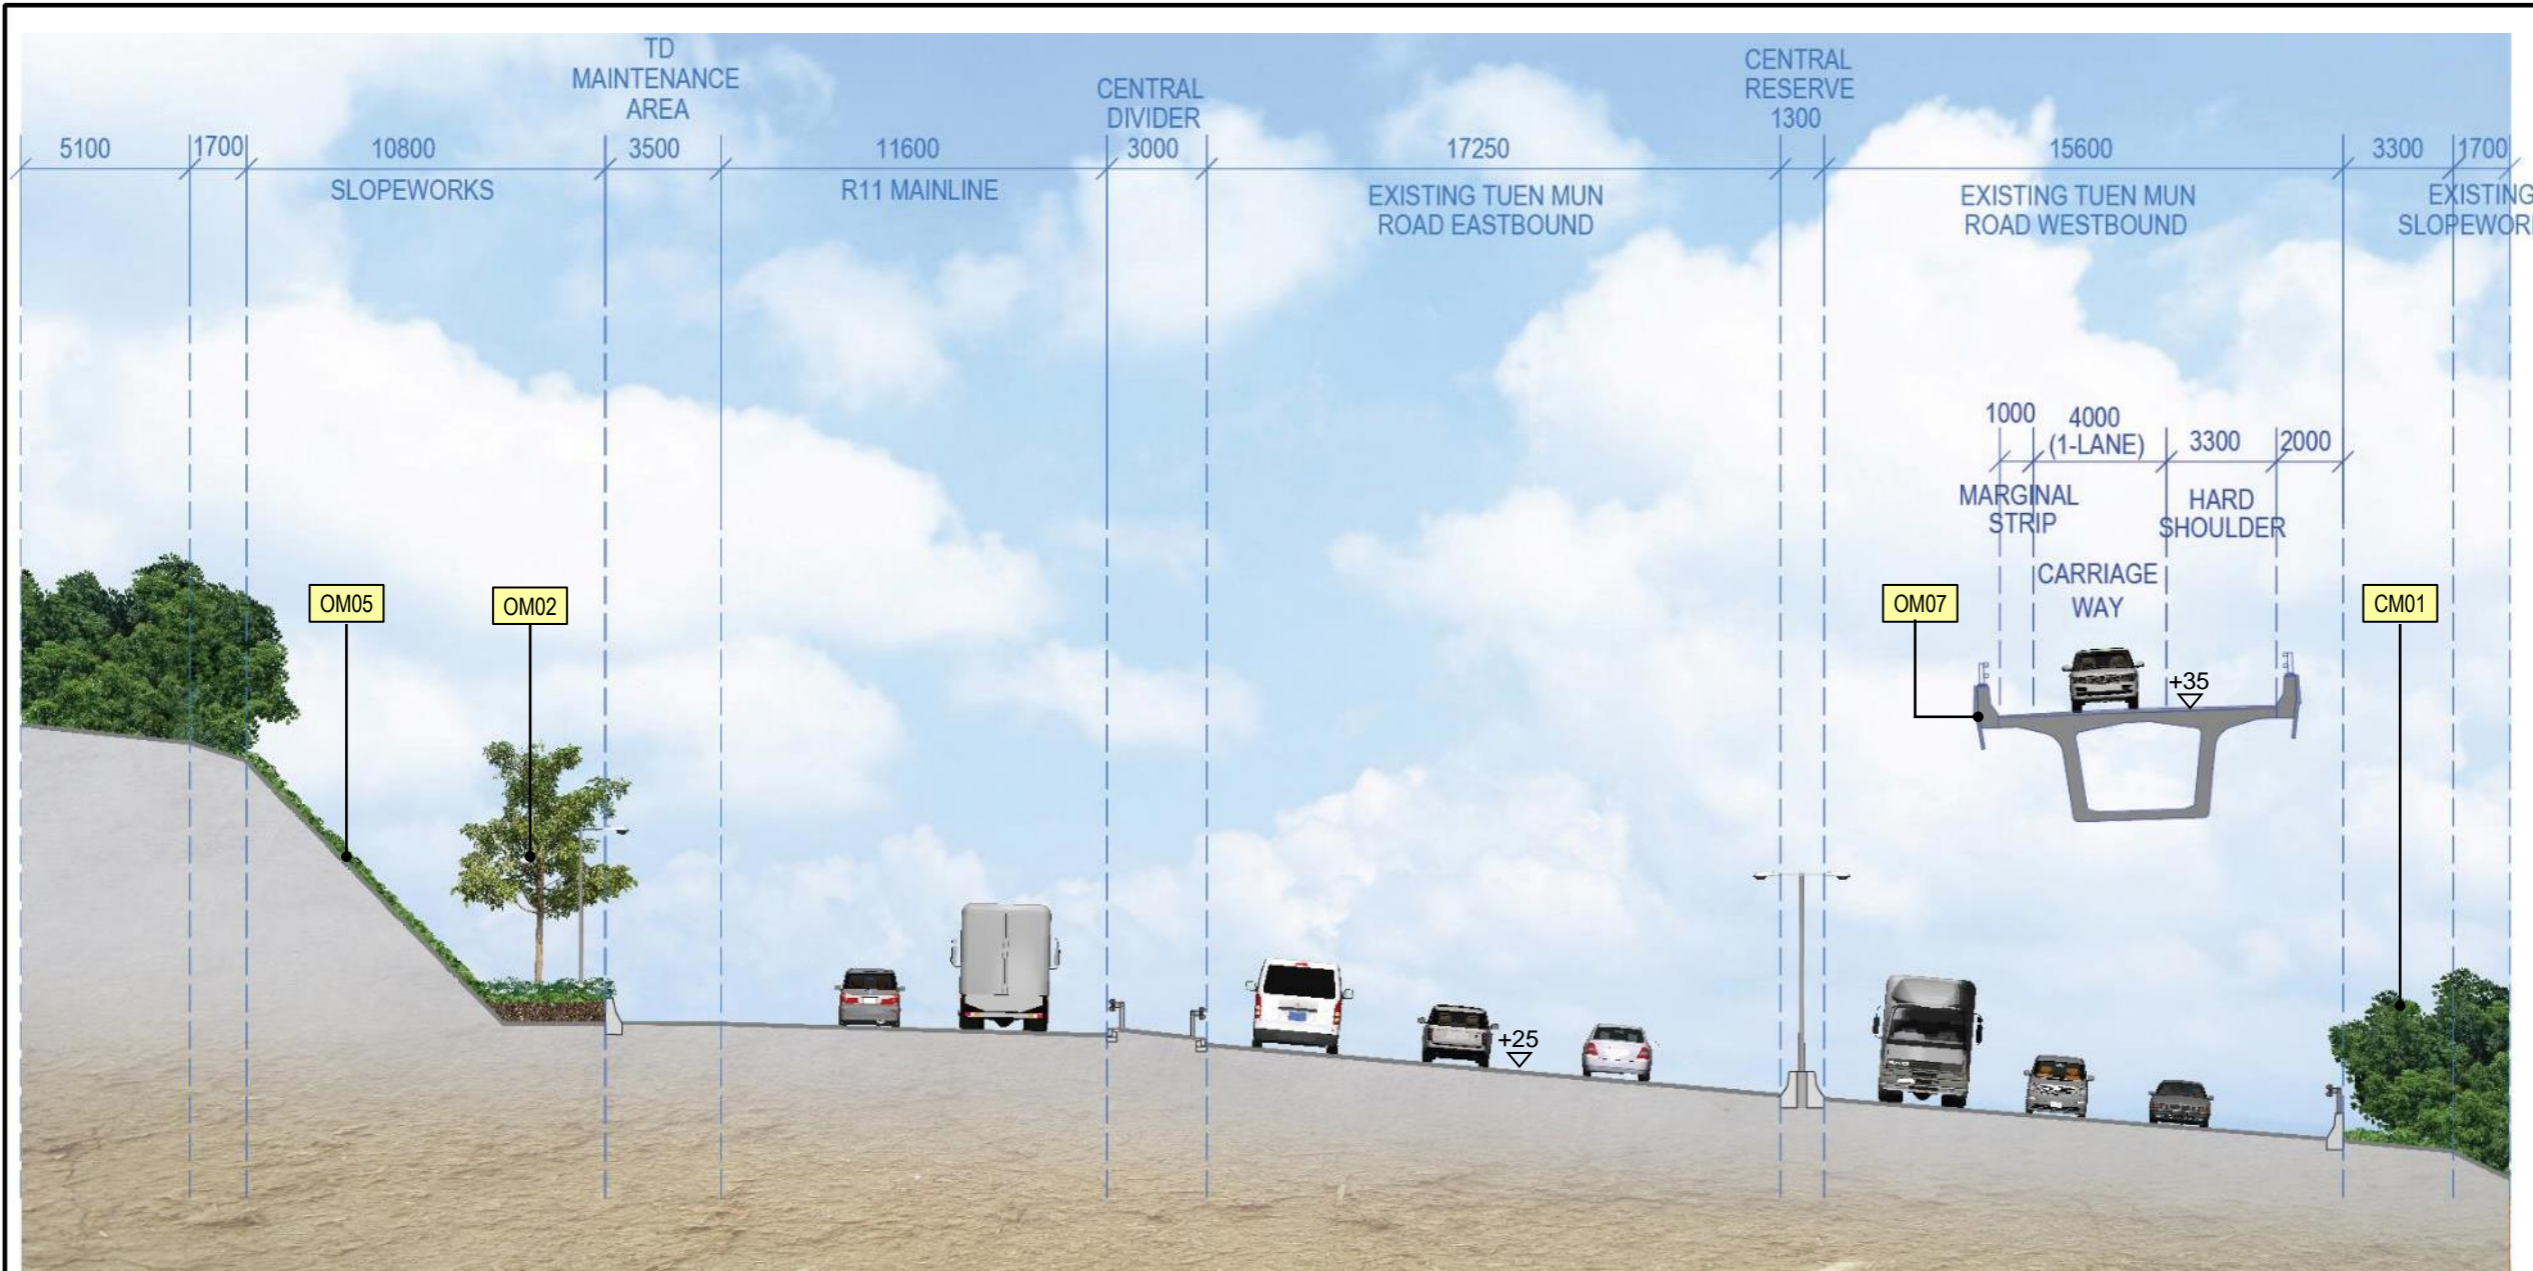

SECTION B-B




KEY LAN

NOTES:

1. For the newly formed slopes works, whip and shrub planting will be applied on soil slopes with gradient of 35 degrees or less. For soil slopes with gradient of more than 35 degrees, grass hydroseeding with pit planting of shrubs, ground covers would be adopted on slope face.

MITIGATION MEASURES

CM01	Tree Protection and Preservation
CM02	Tree Transplantation
CM03	Works Area and Temporary Works Areas
CM04	Advance Implementation of Mitigation Planting
CM05	Decorative Screen Hoarding
CM06	Control of night-time lighting
OM01	Integrated Design Approach
OM02	Roadside Buffer Planting / Roadside Planting
OM03	Compensatory Planting Proposals
OM04	Post-Planting Monitoring
OM05	Greening Works on Slopes and associated Structure
OM06	Design of Tunnel Portals and landscape treatment
OM07	Design of an Elegant Bridge Structure and Approach Roads
OM08	Provision of Visually Pleasing Aesthetic Treatment of Noise Mitigation Measures
OM09	Provision of Green Roof

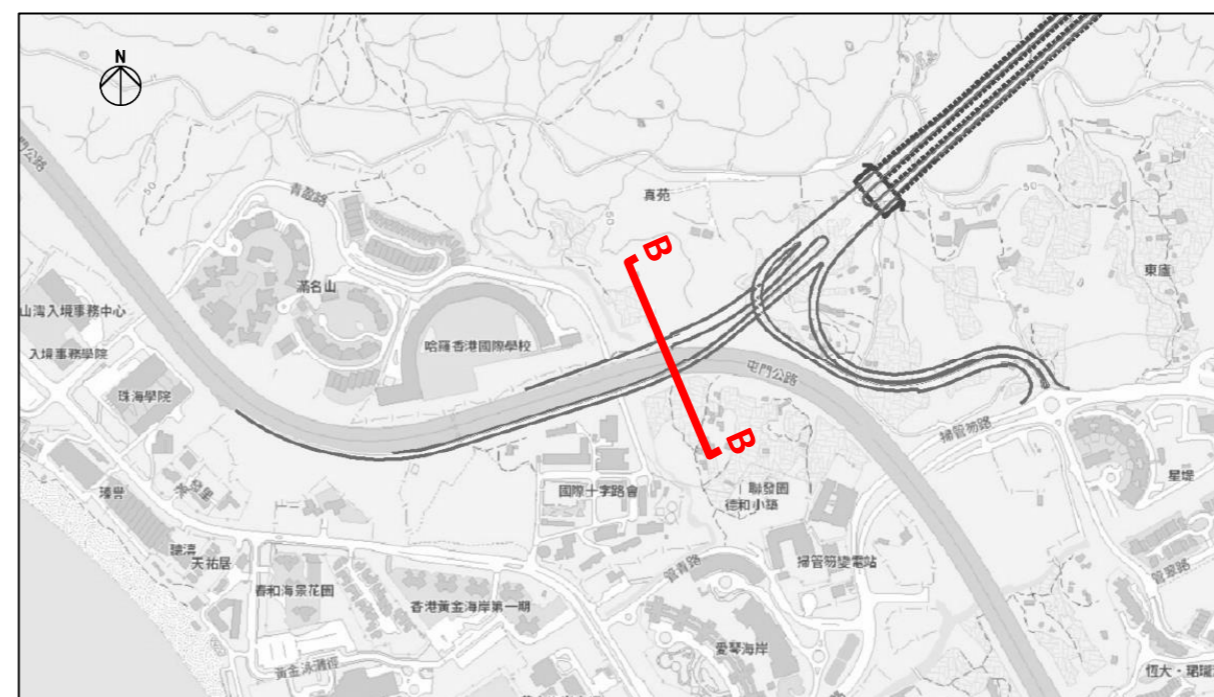

KEY PLAN

Rev	Description	By	Date
C	REVISION	KL	8/23
B	REVISION	KL	6/23
A	FIRST ISSUE	KL	11/22

Consultant




Project title
 Agreement No. CE 13/2021 (HY)
 Route 11 (Section between
 Yuen Long and North Lantau)
 - Investigation.

Drawing title
LANDSCAPE SECTION B - B



Drawing no. FIGURE 11.9.12		Rev. C	
Drawn RY	Date 10/21	Checked IL	Approved SK
Scale AS SHOWN		Status PRELIMINARY	

COPYRIGHT RESERVED



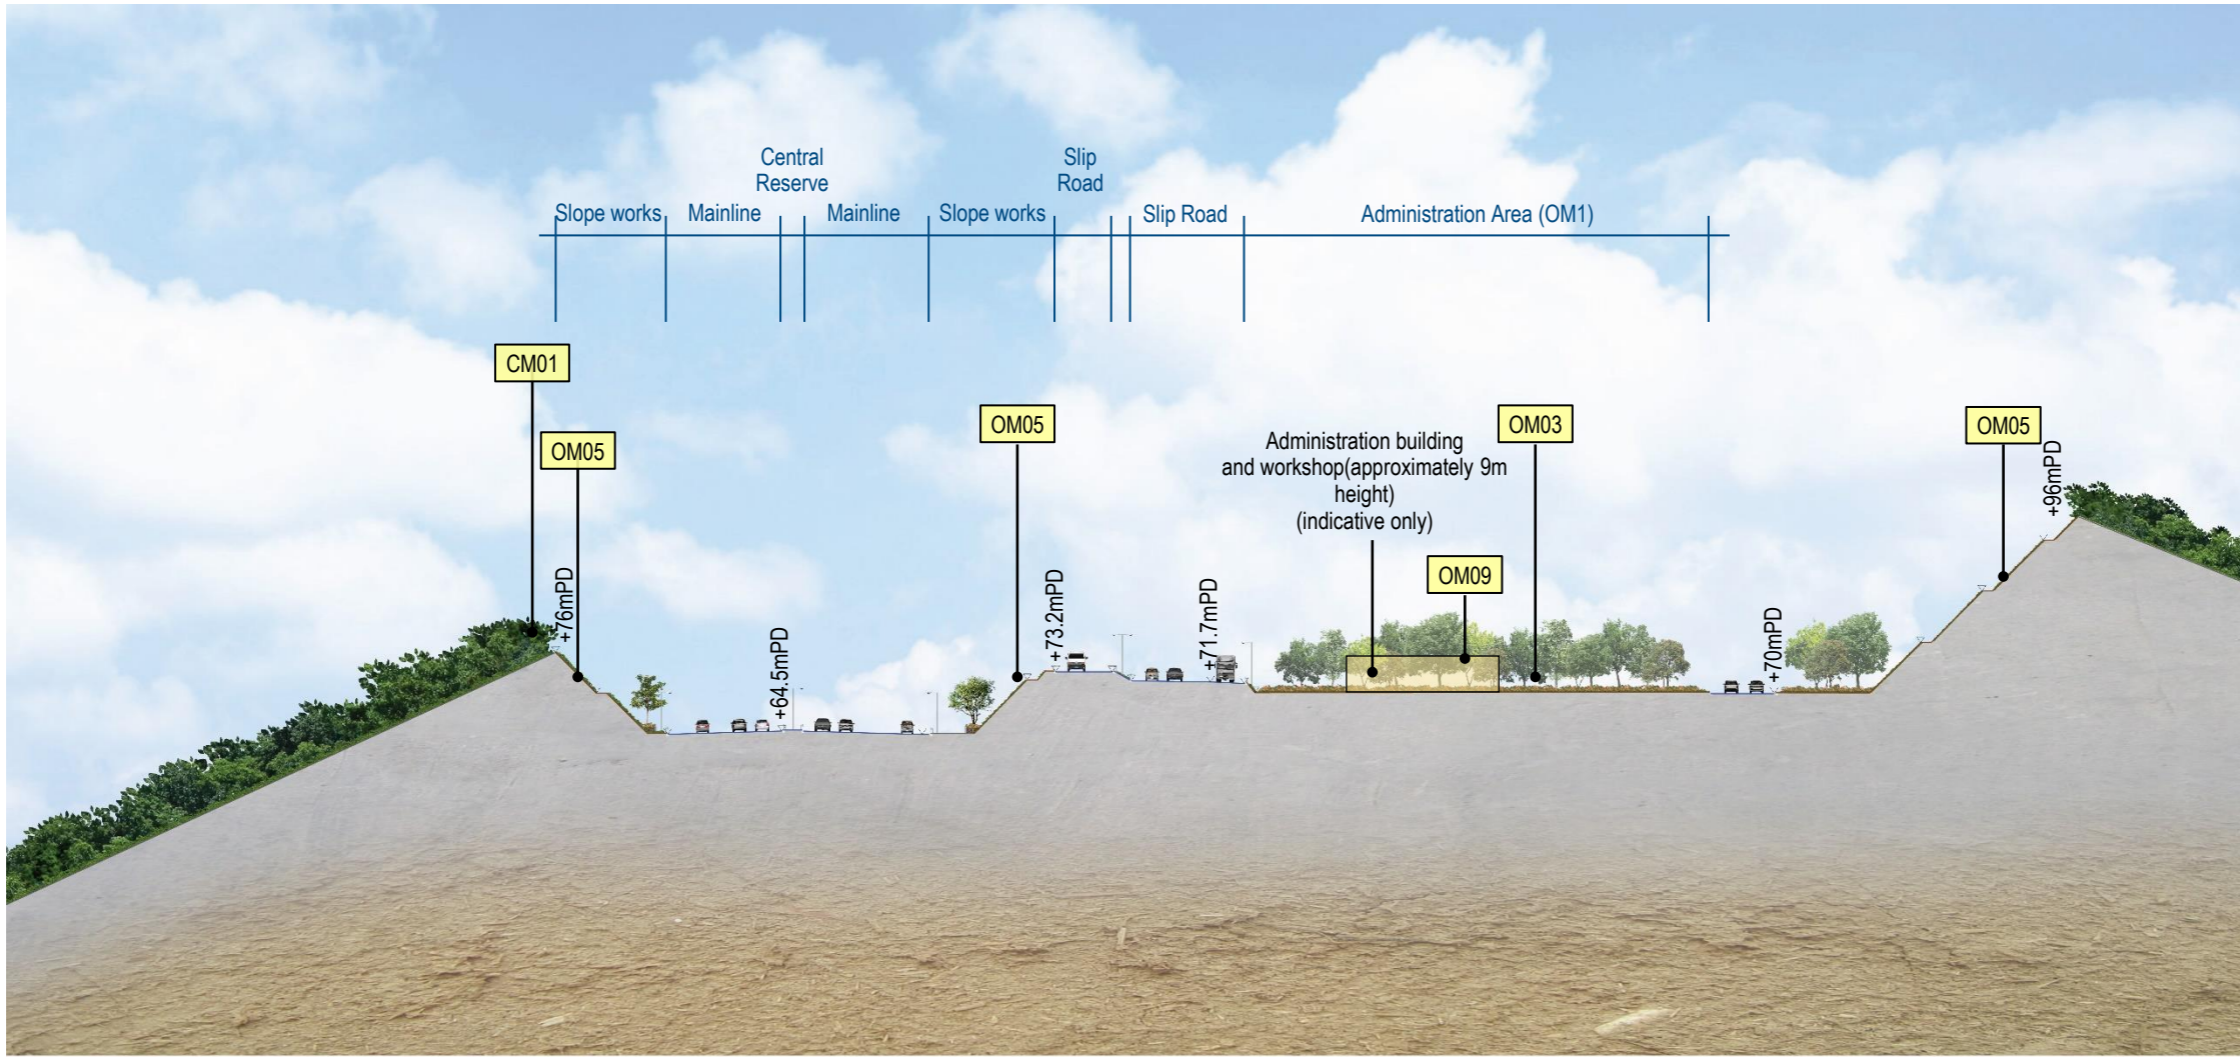

SECTION C-C

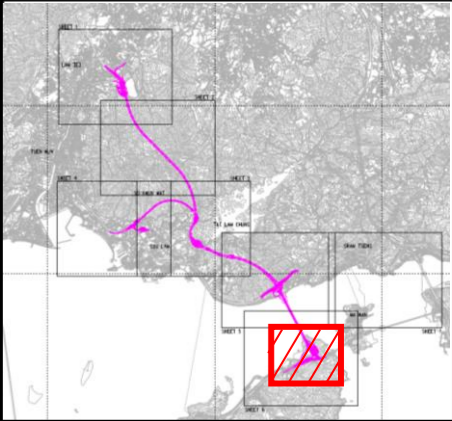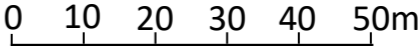


KEY LAN

NOTES:

1. For the newly formed slopes works, whip and shrub planting will be applied on soil slopes with gradient of 35 degrees or less. For soil slopes with gradient of more than 35 degrees, grass hydroseeding with pit planting of shrubs, ground covers would be adopted on slope face.

MITIGATION MEASURES	
CM01	Tree Protection and Preservation
CM02	Tree Transplantation
CM03	Works Area and Temporary Works Areas
CM04	Advance Implementation of Mitigation Planting
CM05	Decorative Screen Hoarding
CM06	Control of night-time lighting
OM01	Integrated Design Approach
OM02	Roadside Buffer Planting / Roadside Planting
OM03	Compensatory Planting Proposals
OM04	Post-Planting Monitoring
OM05	Greening Works on Slopes and associated Structure
OM06	Design of Tunnel Portals and landscape treatment
OM07	Design of an Elegant Bridge Structure and Approach Roads
OM08	Provision of Visually Pleasing Aesthetic Treatment of Noise Mitigation Measures
OM09	Provision of Green Roof

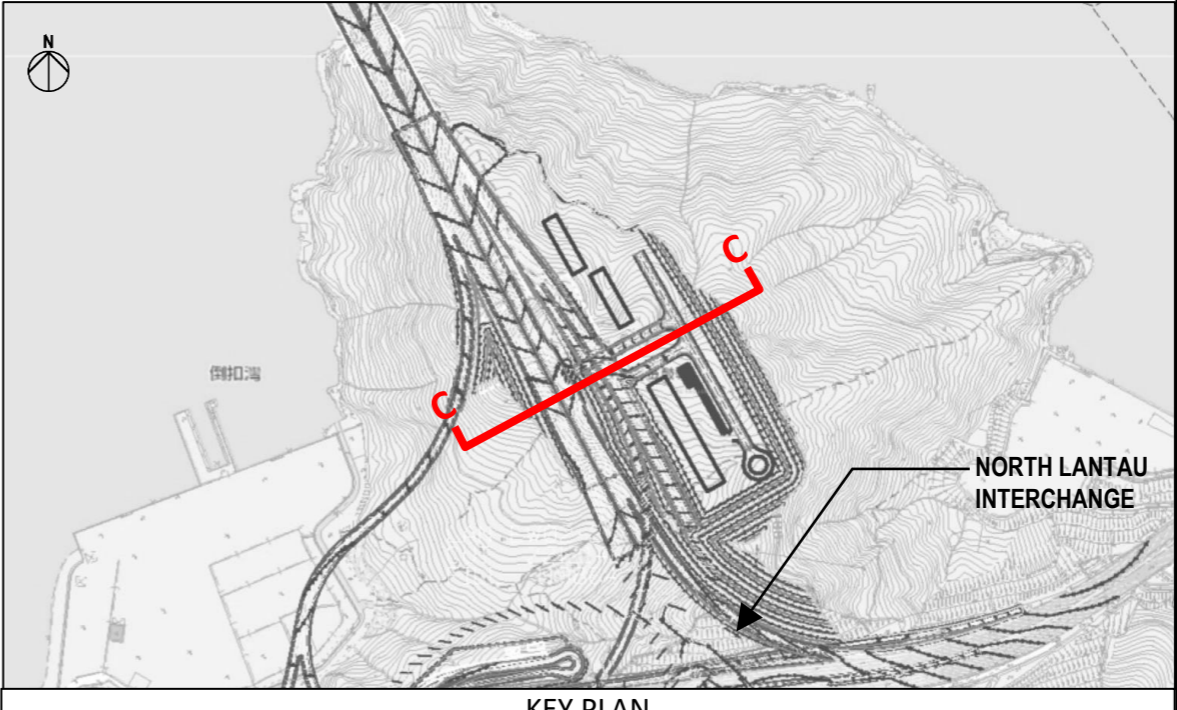

KEY PLAN

Rev	Description	By	Date
C	REVISION	KL	8/23
B	REVISION	KL	6/23
A	FIRST ISSUE	KL	11/22

Consultant

ARUP


Project title
 Agreement No. CE 13/2021 (HY)
 Route 11 (Section between
 Yuen Long and North Lantau)
 - Investigation.

Drawing title
LANDSCAPE SECTION C - C


Drawing no. FIGURE 11.9.13		Rev. C	
Drawn RY	Date 10/21	Checked IL	Approved SK
Scale AS SHOWN		Status PRELIMINARY	

COPYRIGHT RESERVED

路政署
HIGHWAYS DEPARTMENT

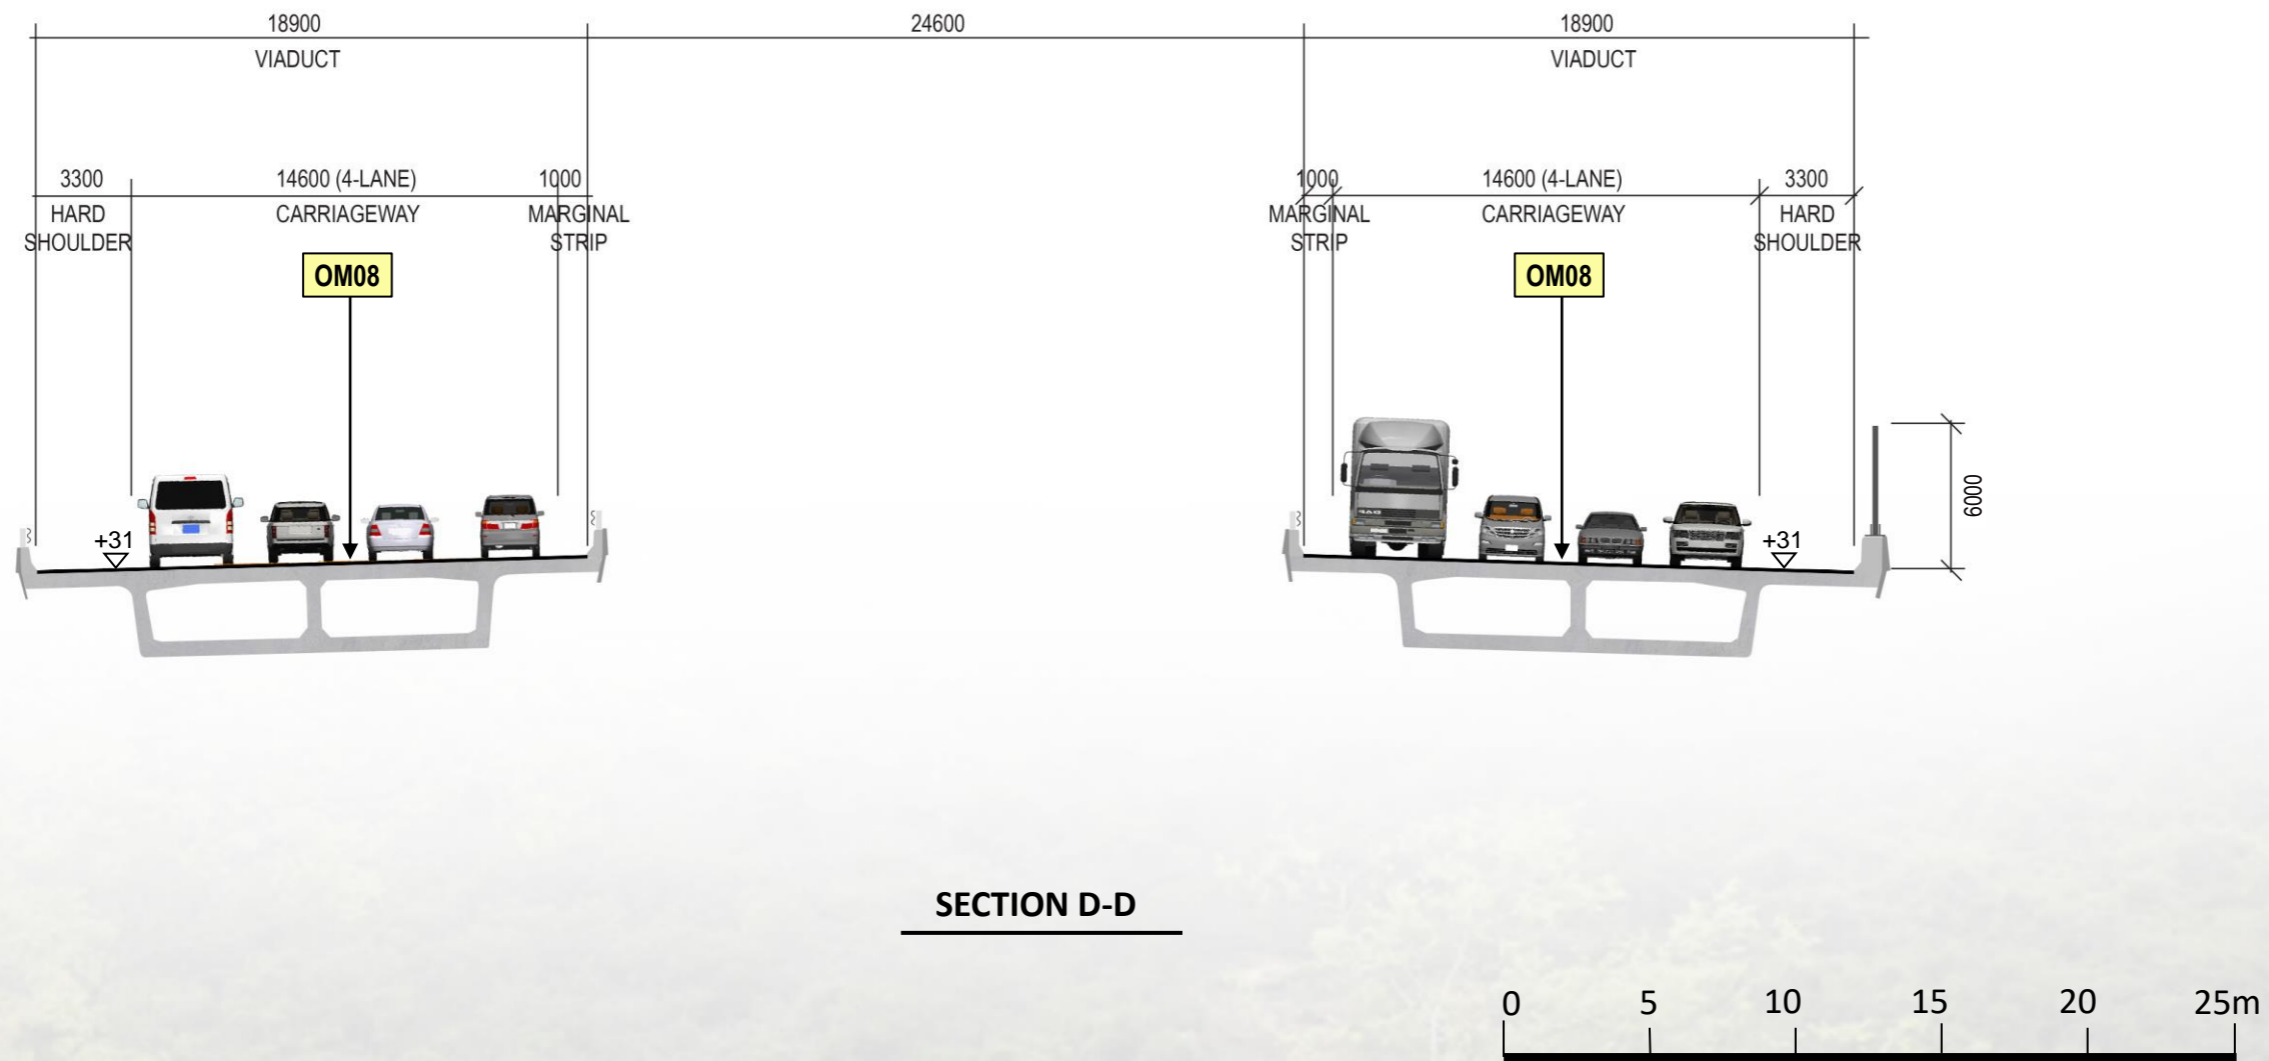

SECTION D-D

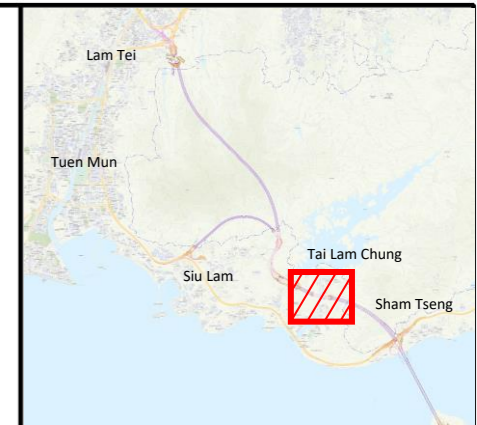


KEY PLAN

NOTES:

1. For the newly formed slopes works, whip and shrub planting will be applied on soil slopes with gradient of 35 degrees or less. For soil slopes with gradient of more than 35 degrees, grass hydroseeding with pit planting of shrubs, ground covers would be adopted on slope face.

MITIGATION MEASURES

CM01	Tree Protection and Preservation
CM02	Tree Transplantation
CM03	Works Area and Temporary Works Areas
CM04	Advance Implementation of Mitigation Planting
CM05	Decorative Screen Hoarding
CM06	Control of night-time lighting
OM01	Integrated Design Approach
OM02	Roadside Buffer Planting / Roadside Planting
OM03	Compensatory Planting Proposals
OM04	Post-Planting Monitoring
OM05	Greening Works on Slopes and associated Structure
OM06	Design of Tunnel Portals and landscape treatment
OM07	Design of an Elegant Bridge Structure and Approach Roads
OM08	Provision of Visually Pleasing Aesthetic Treatment of Noise Mitigation Measures
OM09	Provision of Green Roof

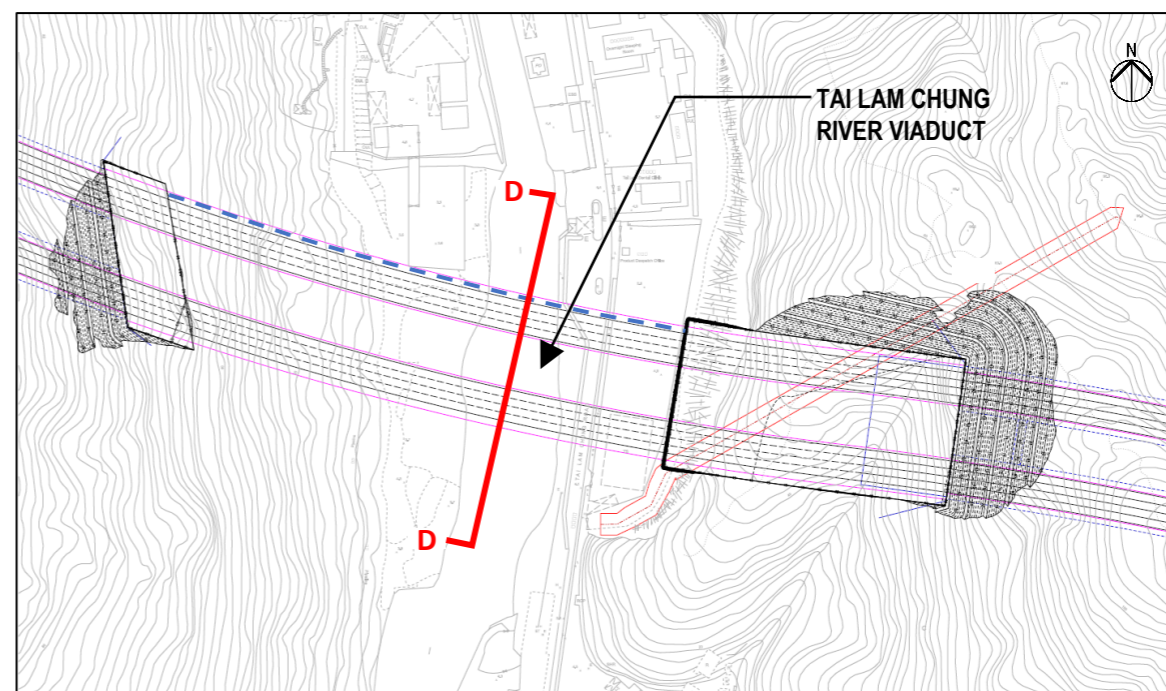

KEY PLAN

Rev	Description	By	Date
C	REVISION	KL	8/23
B	REVISION	KL	6/23
A	FIRST ISSUE	KL	11/22

Consultant

ARUP

Project title
Agreement No. CE 13/2021 (HY)
Route 11 (Section between
Yuen Long and North Lantau)
- Investigation.

Drawing title
LANDSCAPE SECTION D - D

Drawing no. FIGURE 11.9.14		Rev. C	
Drawn RY	Date 10/21	Checked IL	Approved SK
Scale AS SHOWN		Status PRELIMINARY	

COPYRIGHT RESERVED

路政署
HIGHWAYS DEPARTMENT